



GROUND FLOOR PLAN

LICENSING

Project Ormskirk Market	Drawn by FH	Scales 1:100@A2	Date 06/05/2022
Title Proposed Ground Floor Plan	Job no. 888	Drawing no. 04	Revision 2.0


OPTIMISING SPACES⁺
 London | Liverpool | Bath
 Contact@optimisingspaces.com www.optimisingspaces.com



Do not scale from this drawing. All dimensions are in millimetres. Contractor to confirm all dimensions on site. Any discrepancies to be notified to the draughtsperson in writing before work commences. This drawing is the copyright of Optimising Spaces.

Revisions:
2.0 - CLIENT ALTERATIONS (WHATSAPP) + FURNITURE

Notes: Drawing is to be read in conjunction with accompanying email. This drawing remains property of Optimising Spaces and its use is for Licensing this drawing must not be reproduced or used for any other purpose including, Planning, Building Regulations, Tender or Site Works unless otherwise agreed in writing.
Fire strategy is assumed, to be confirmed with building control prior to commencement on site.

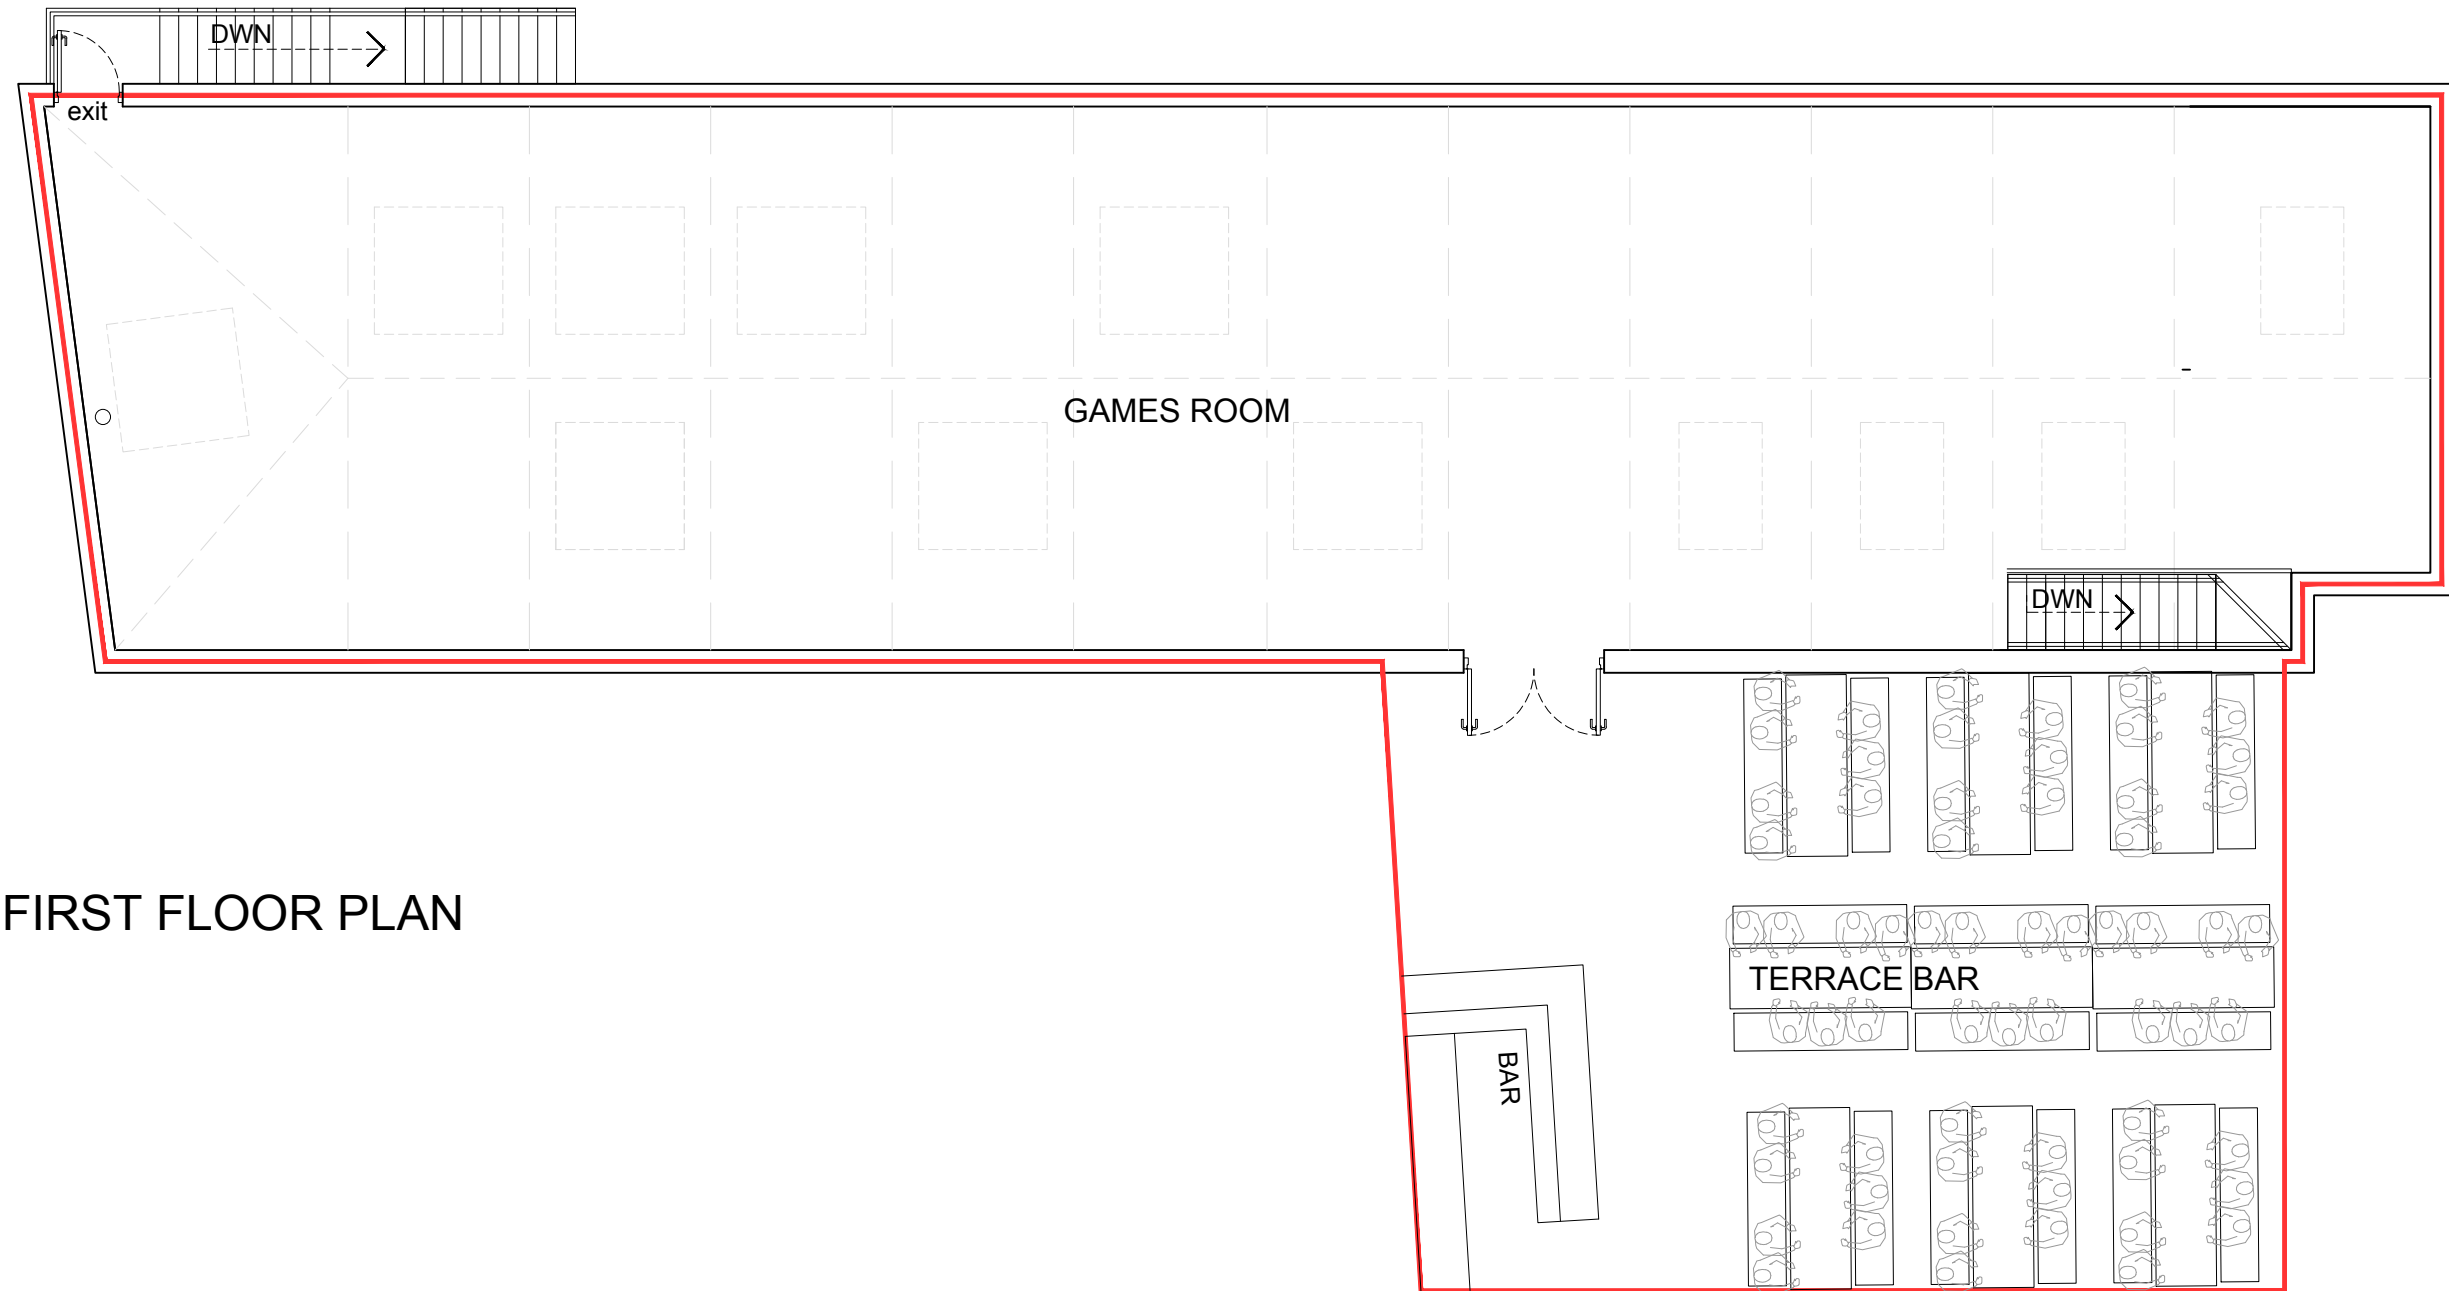

FIRST FLOOR PLAN

Do not scale from this drawing
all dimensions are in millimetres
contractor to confirm all dimensions on site
any discrepancies to be notified to the
draughtsperson in writing before work
commences. This drawing is the copyright
of Optimising Spaces

Revisions:
2.0 - CLIENT ALTERATIONS (WHATSAPP) + FURNITURE


Notes: Drawing is to be read in conjunction with accompanying email. This drawing remains property of Optimising Spaces and its use is for Licensing this drawing must not be reproduced or used for any other purpose including, Planning, Building Regulations, Tender or Site Works unless otherwise agreed in writing.
Fire strategy is assumed, to be confirmed with building control prior to commencement on site.



LICENSING

Project Ormskirk Market	Drawn by FH	Scales 1:100@A3	Date 06/05/2022
Title Proposed First Floor Plan	Job no. 888	Drawing no. 05	Revision 2.0

OPTIMISING SPACES+
London | Liverpool | Bath
Contact@optimisingspaces.com www.optimisingspaces.com

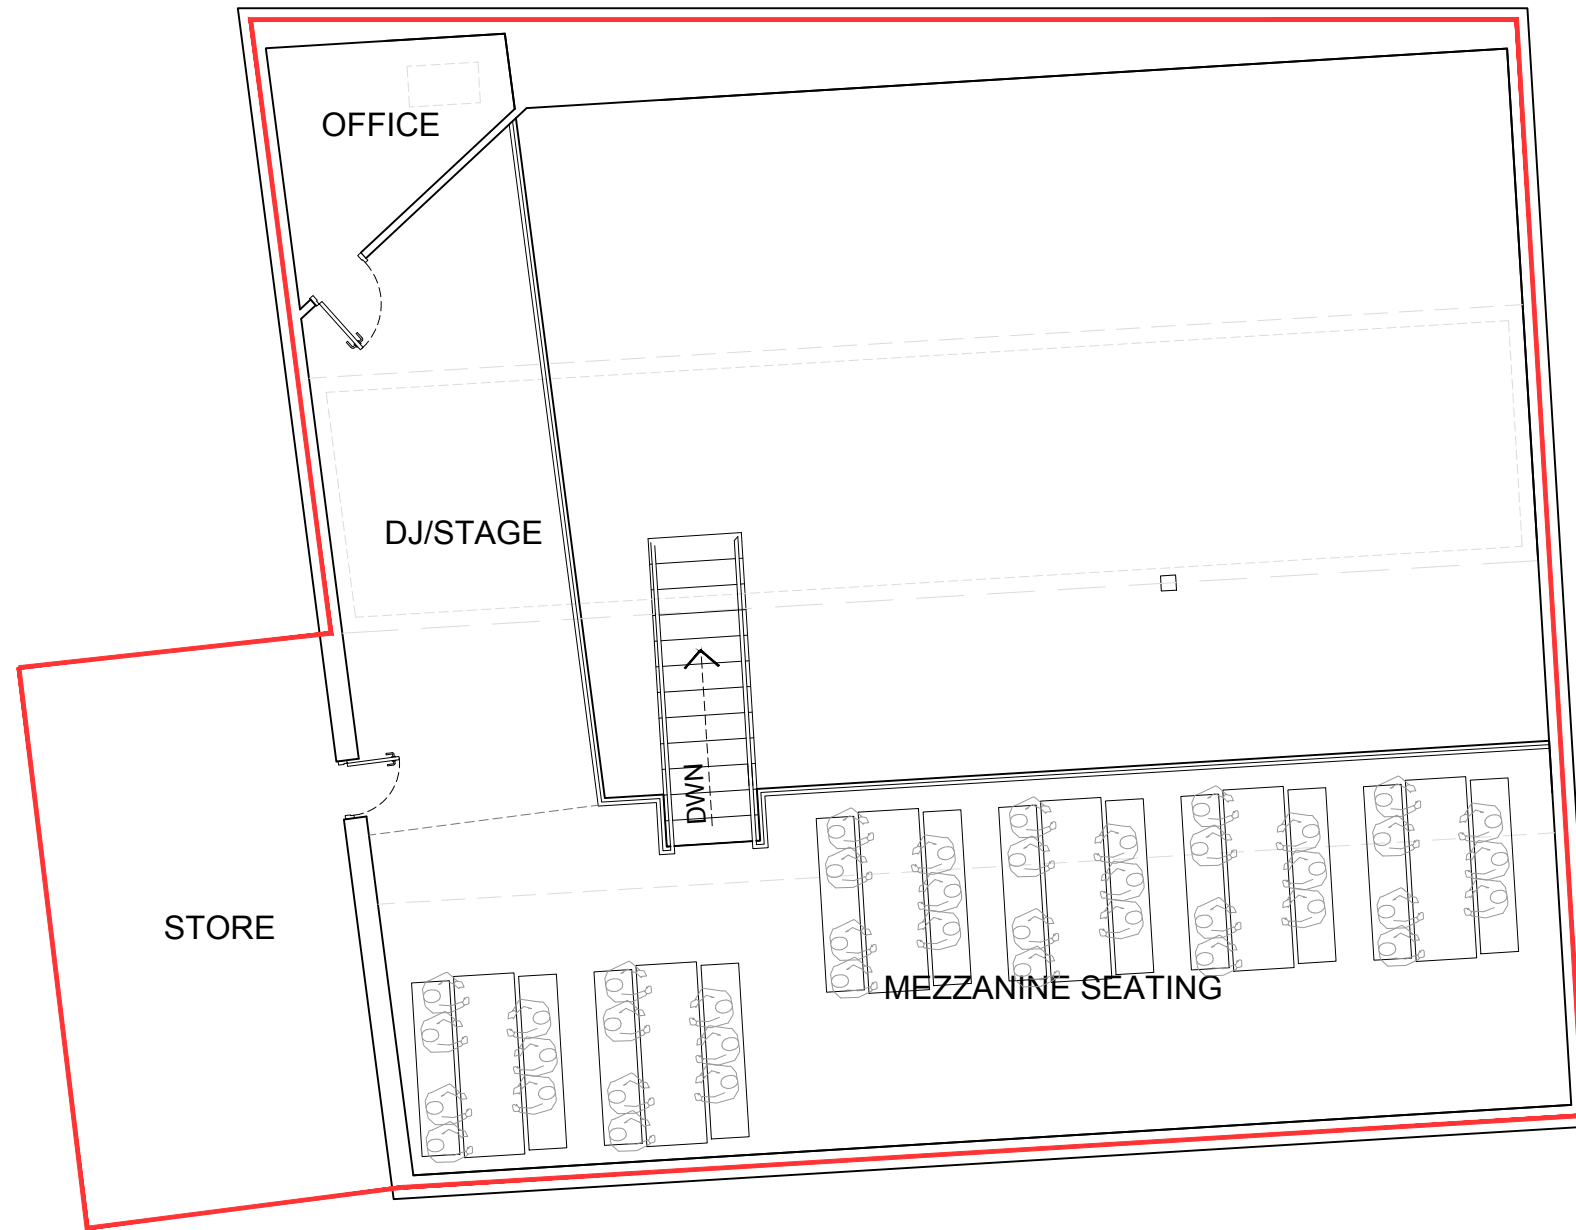

MEZZANINE PLAN

Do not scale from this drawing
all dimensions are in millimetres
contractor to confirm all dimensions on site
any discrepancies to be notified to the
draughtsperson in writing before work
commences. This drawing is the copyright
of Optimising Spaces

Revisions:
2.0 - CLIENT ALTERATIONS (WHATSAPP) + FURNITURE

Notes: Drawing is to be read in conjunction with accompanying email. This drawing remains property of Optimising Spaces and its use is for Licensing this drawing must not be reproduced or used for any other purpose including, Planning, Building Regulations, Tender or Site Works unless otherwise agreed in writing.
Fire strategy is assumed, to be confirmed with building control prior to commencement on site.



LICENSING

Project
Ormskirk Market

Drawn by
FH

Scales
1:100@A3

Date
06/05/2022

Title
Proposed Mezz Floor Plan

Job no.
888

Drawing no.
06

Revision
2.0

**OPTIMISING
SPACES⁺**
London | Liverpool | Bath
Contact@optimisingspaces.com www.optimisingspaces.com