




PROPOSED 1:50

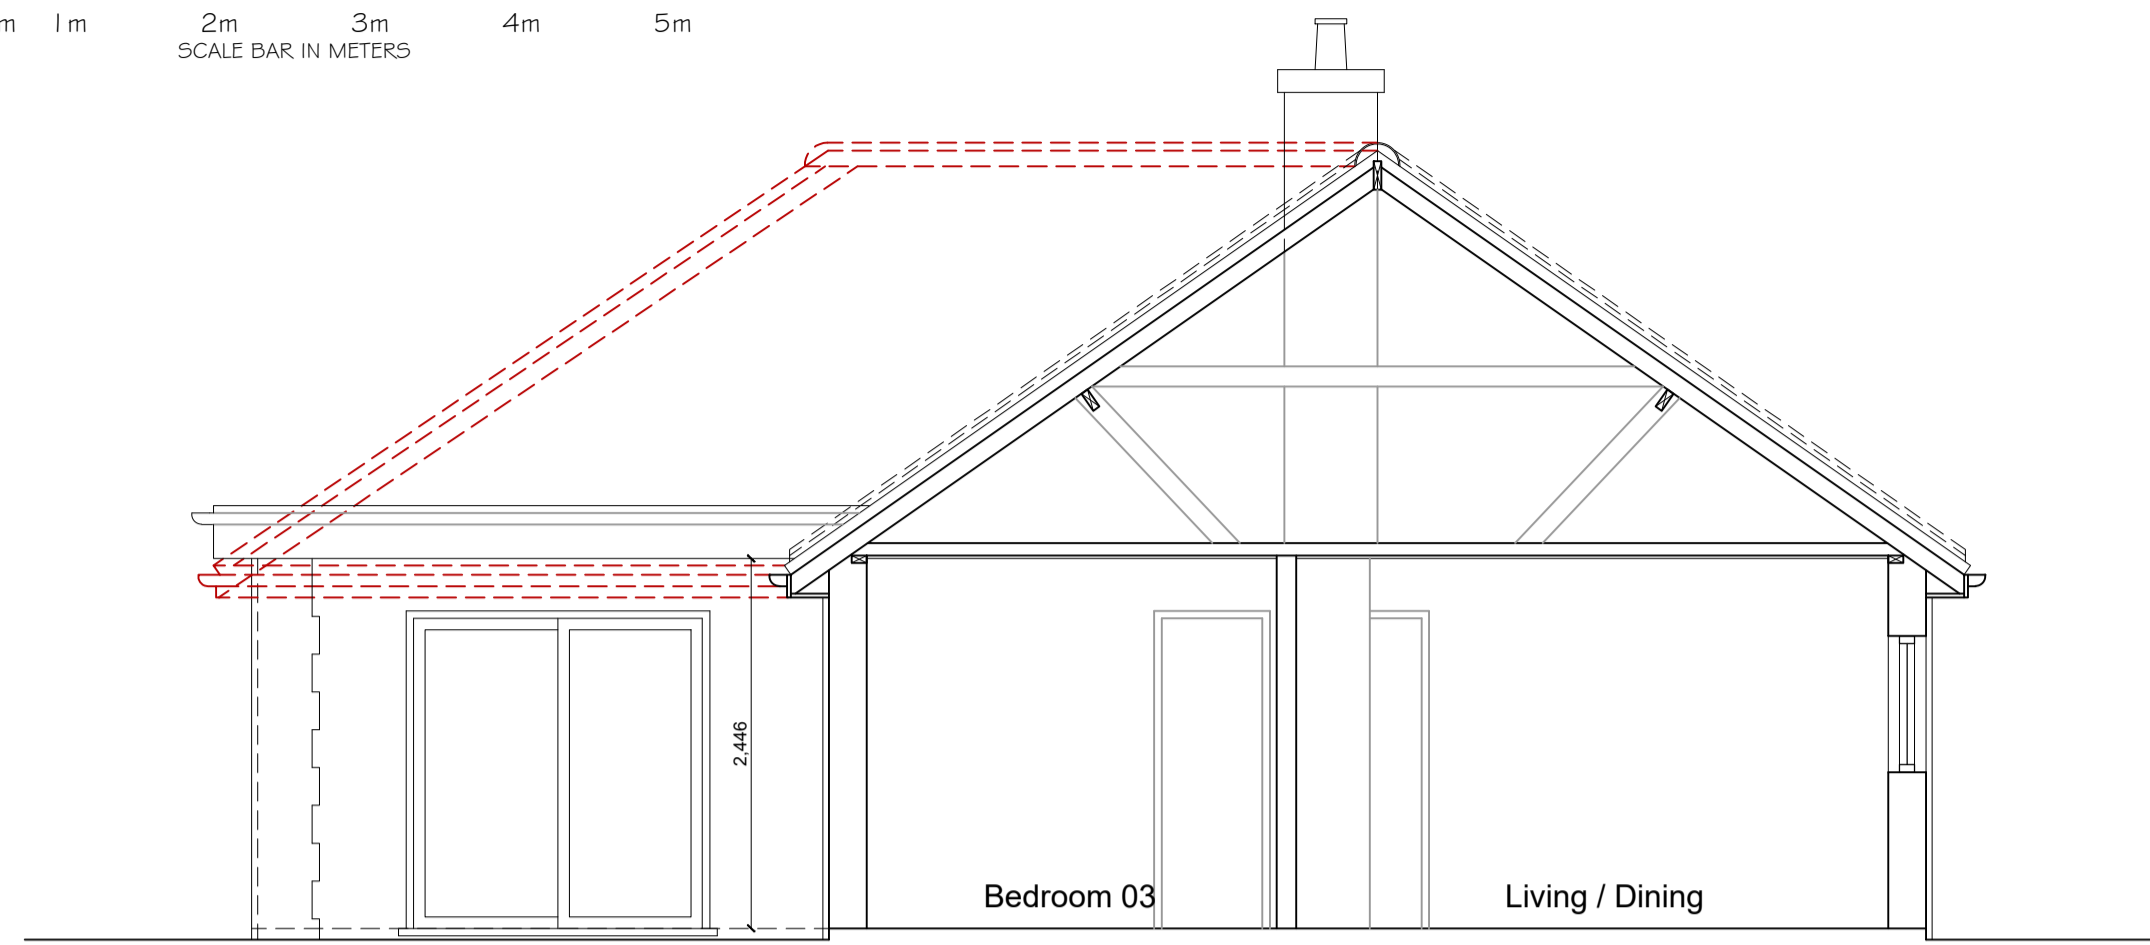


PROPOSED SECTION A-A

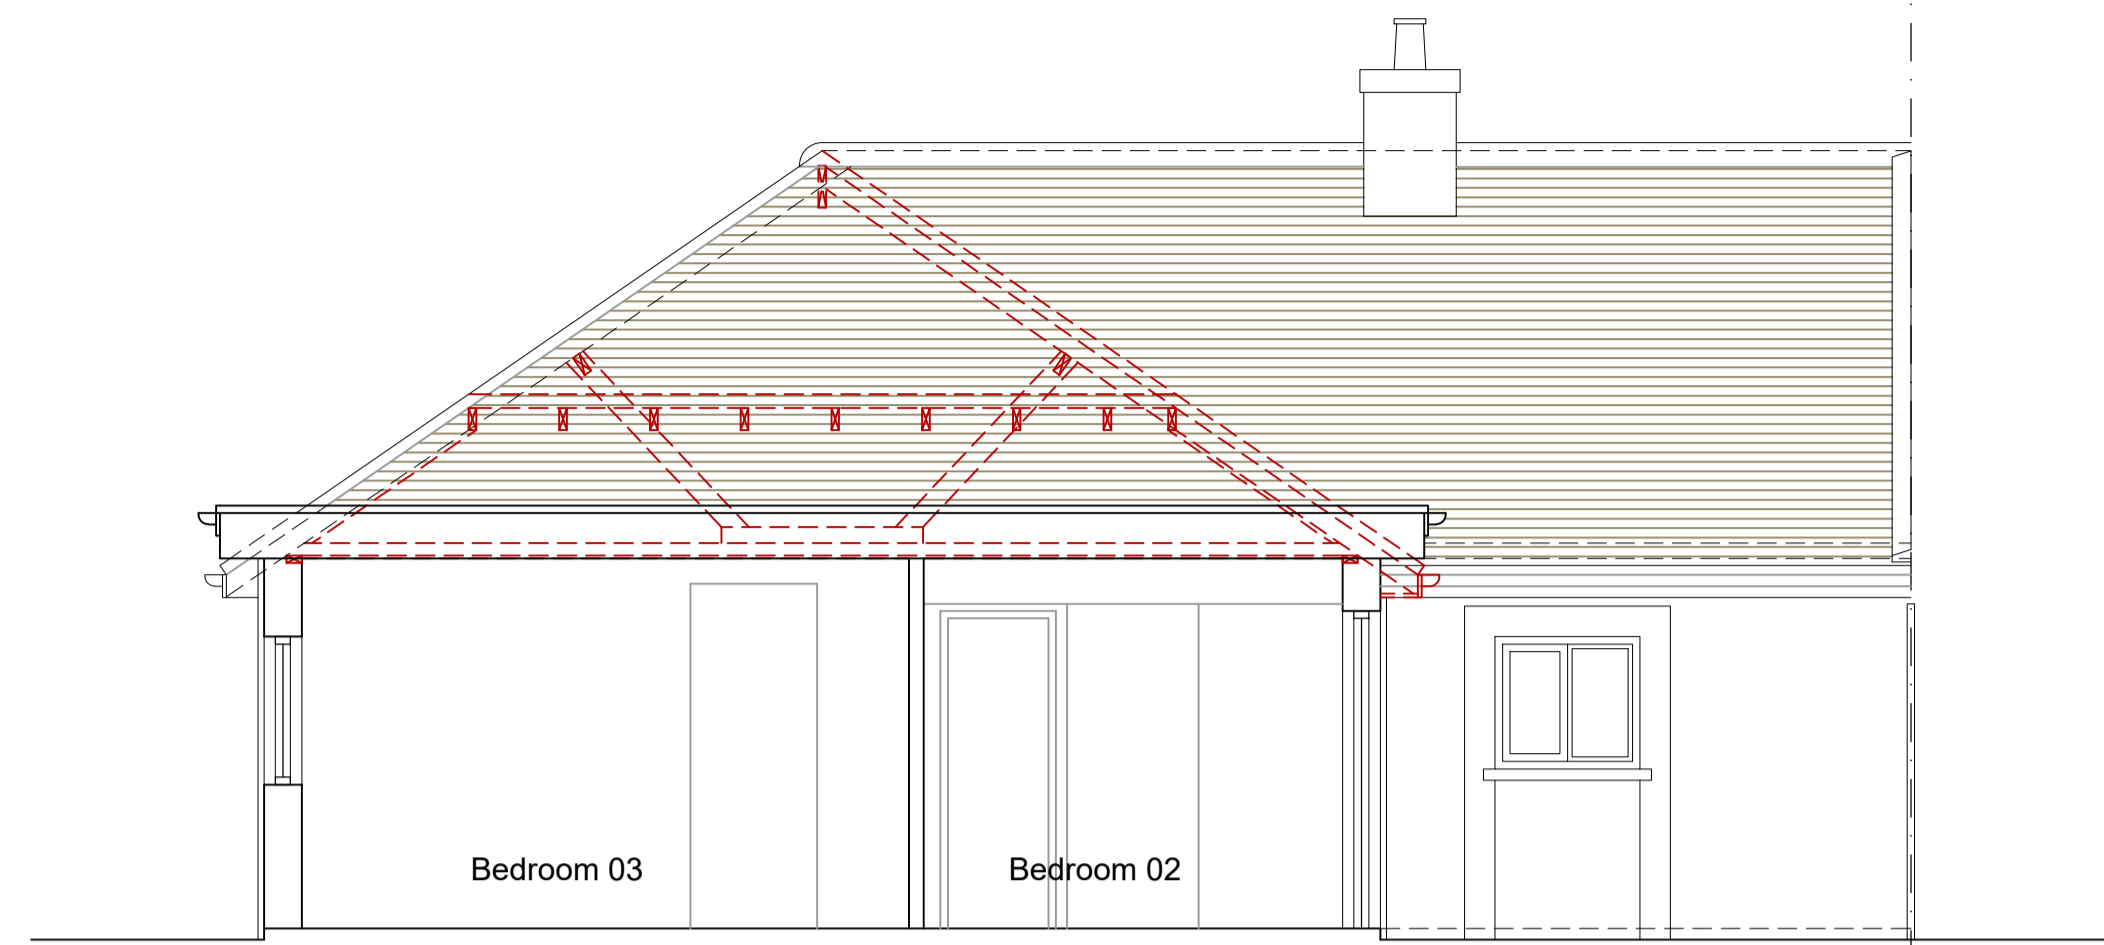


PROPOSED SECTION B-B

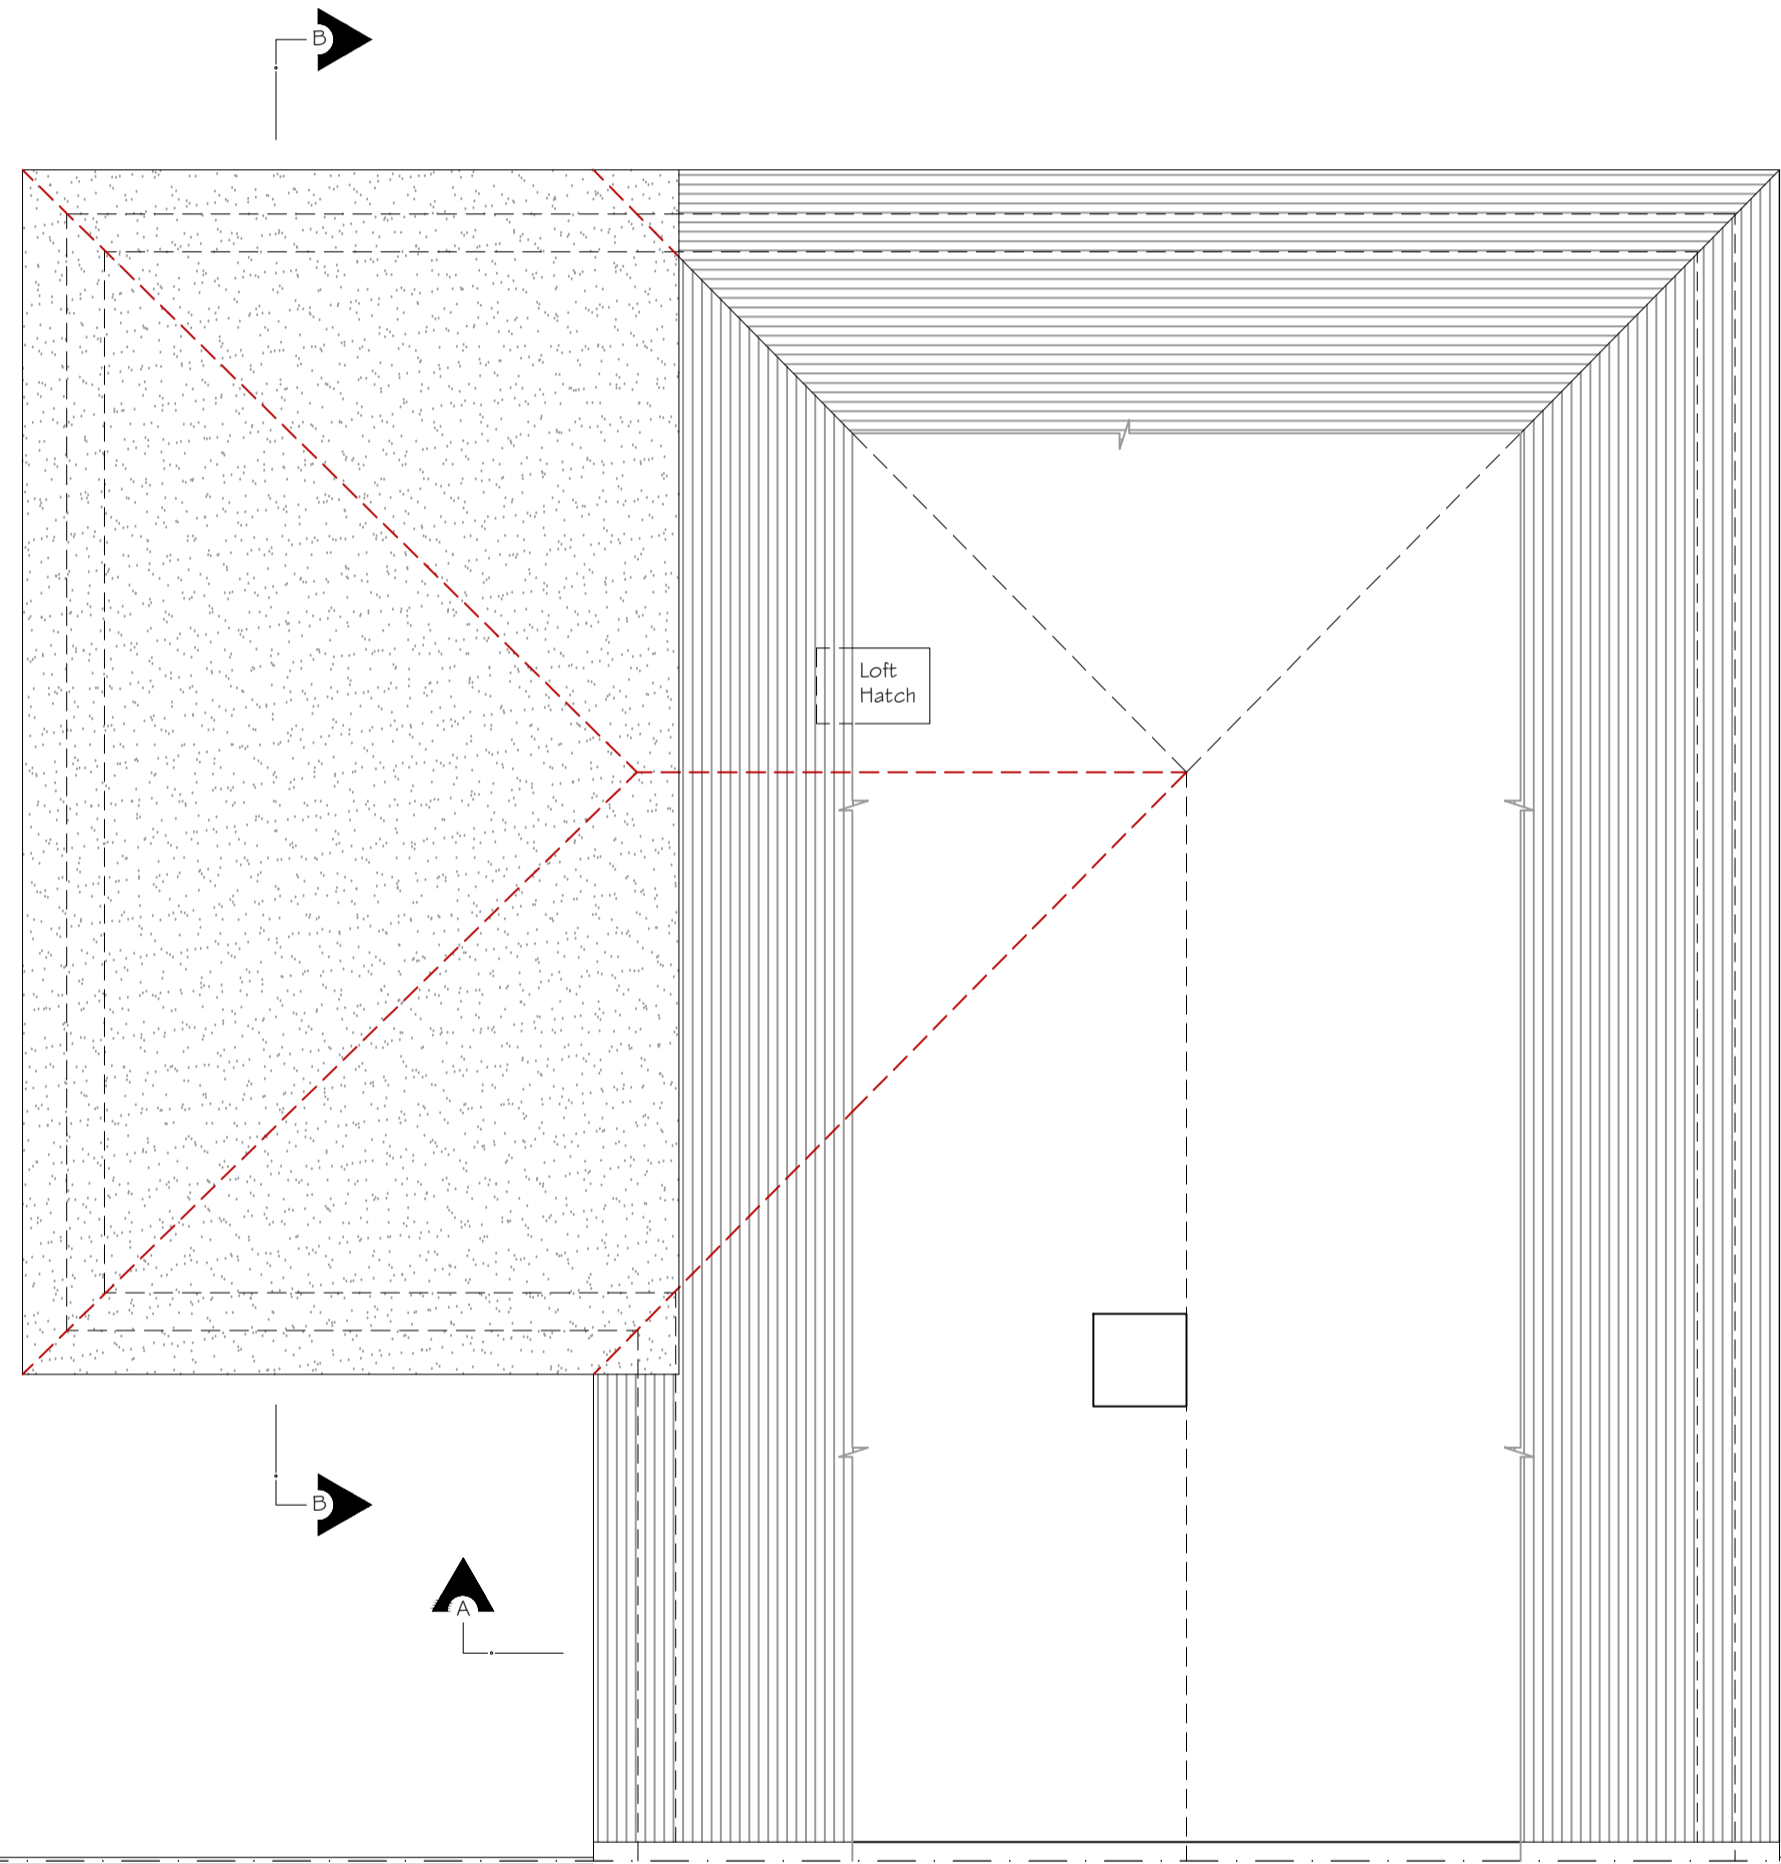

PROPOSED LOFT PLAN

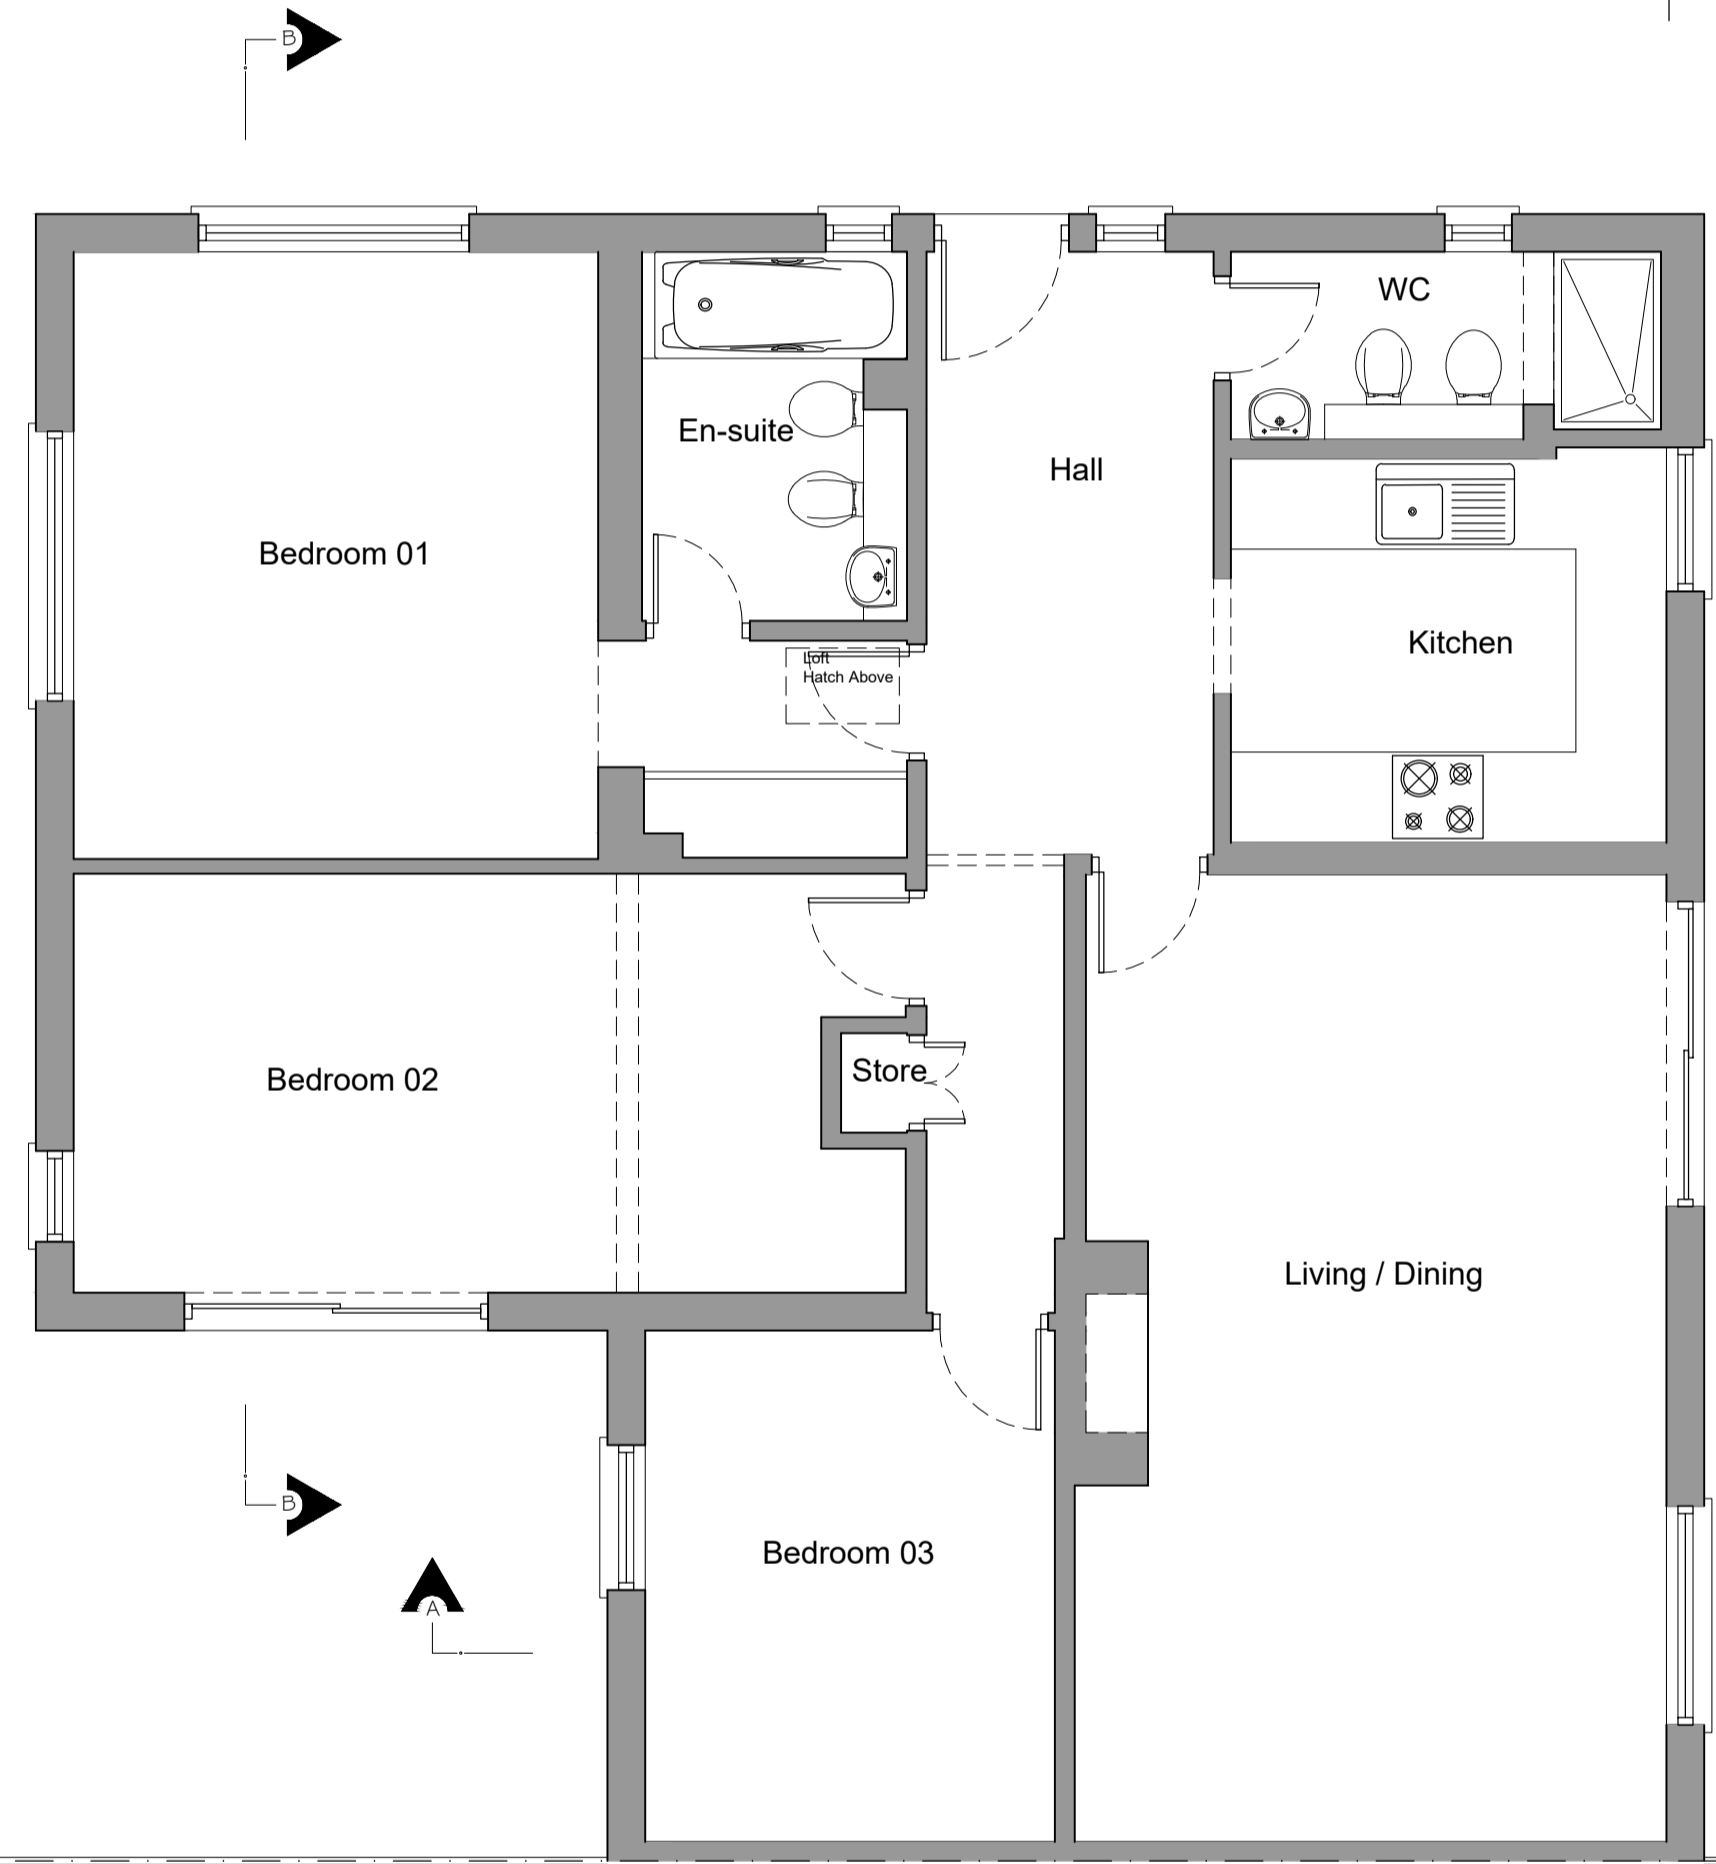

PROPOSED GROUND FLOOR PLAN

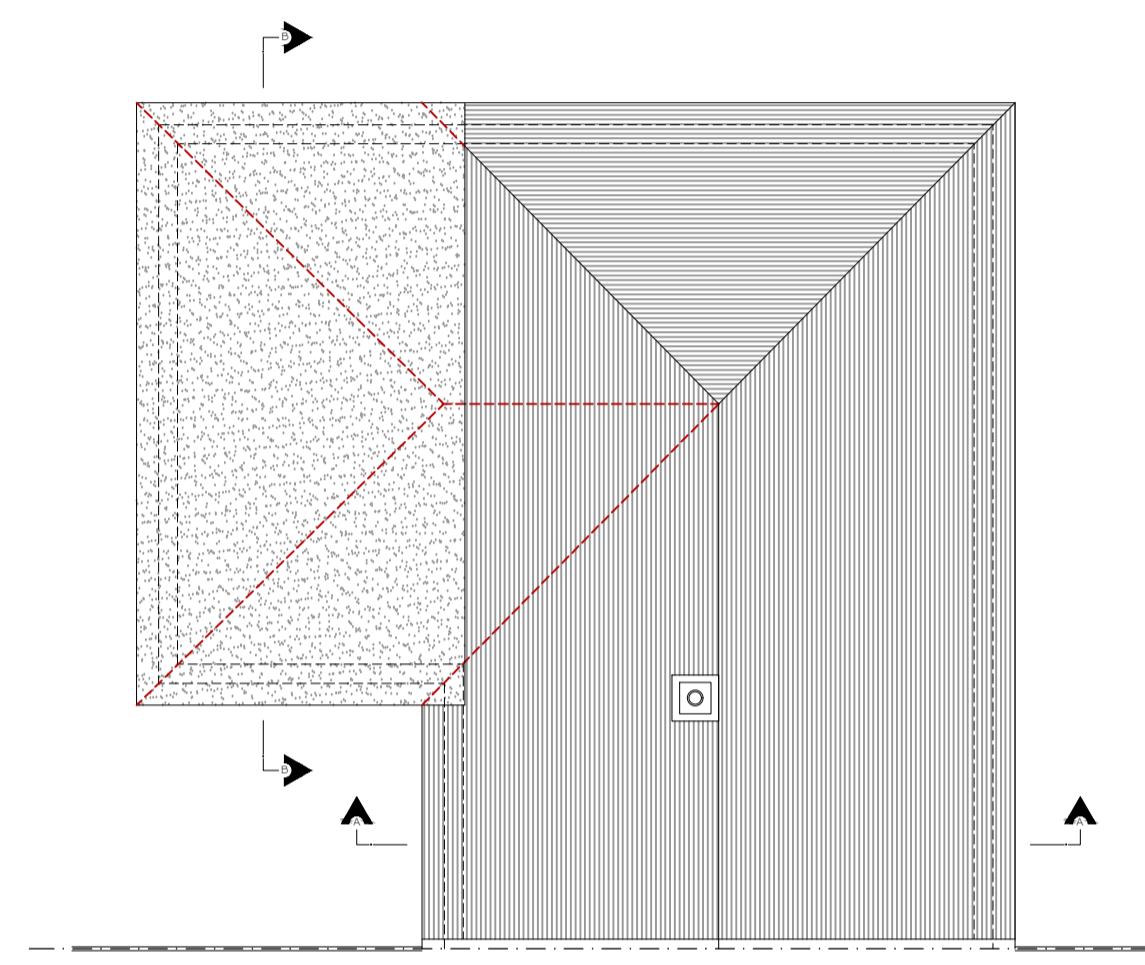


PROPOSED ROOF PLAN

Copyright © Studio 136 Architects Ltd
 This drawing which is the property of Studio 136 Architects Ltd is the subject of Intellectual Property Rights including copyright and design right and shall not be reproduced, copied, loaned or submitted to any other party without the written consent of Studio 136 Architects Ltd
 This drawing is not to be scaled. Only figured dimensions to be taken. Any discrepancies to be reported to the Studio 136 Architects Ltd prior to setting out or ordering of any materials




Project


PROPOSED 1:100

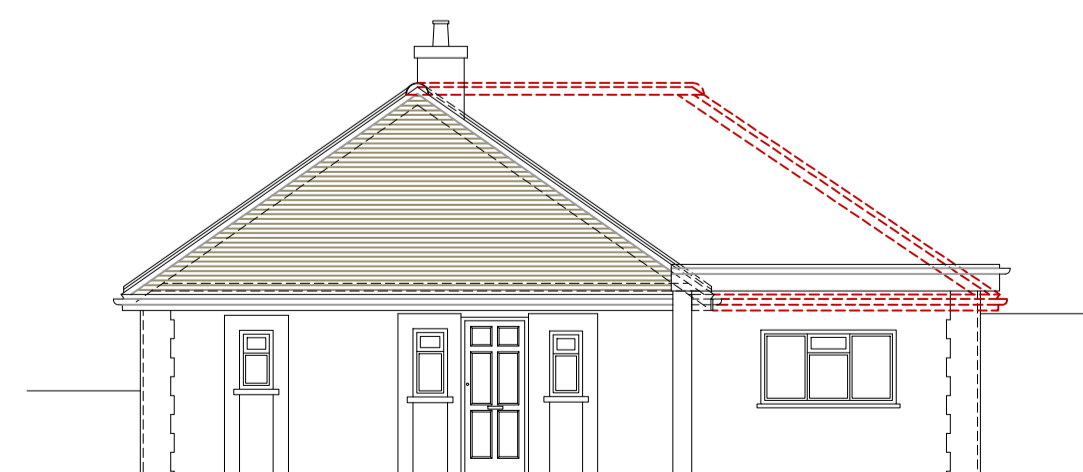


PROPOSED FRONT ELEVATION

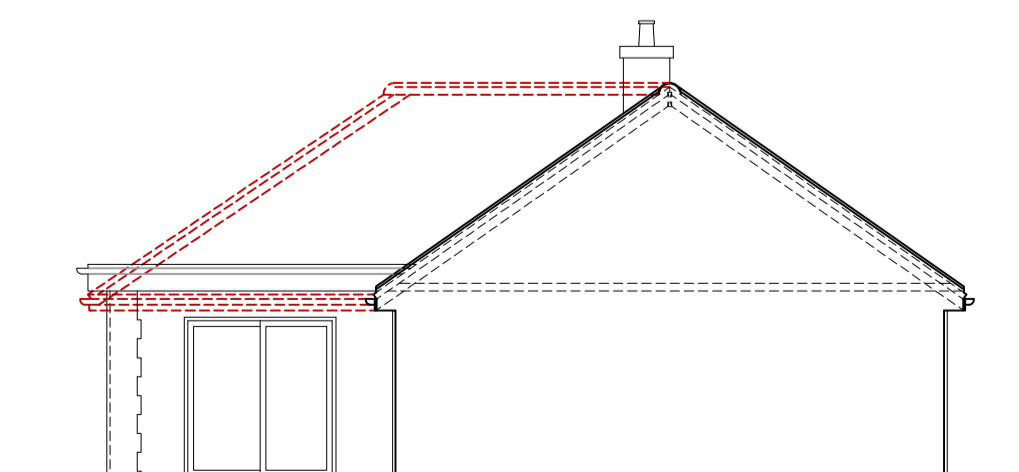

PROPOSED REAR ELEVATION

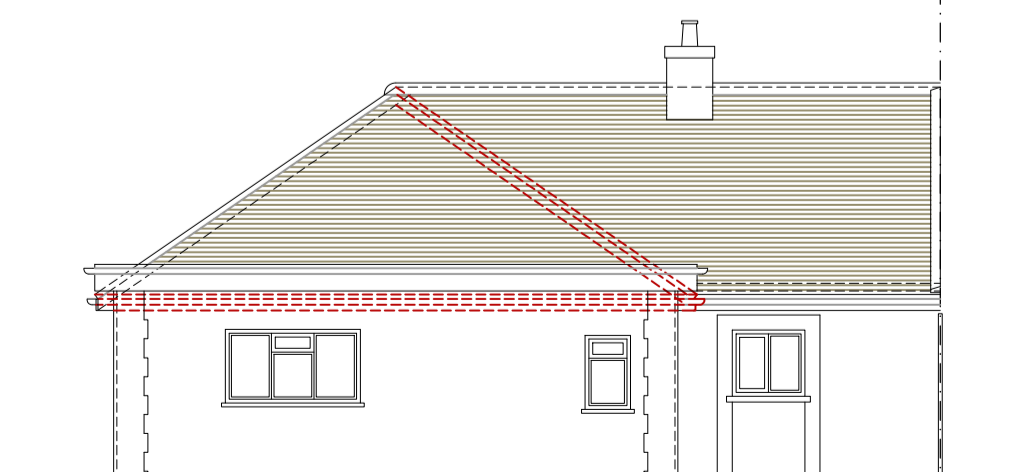

PROPOSED SIDE ELEVATION 01

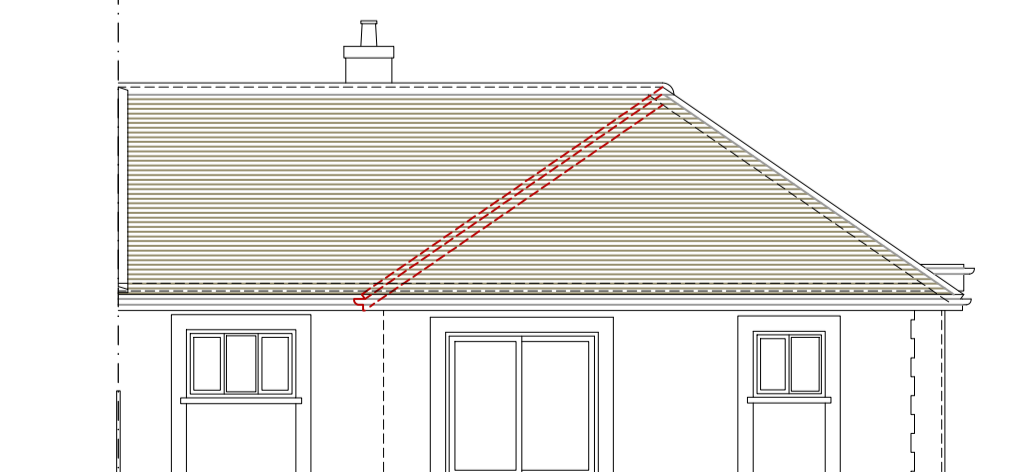

PROPOSED SIDE ELEVATION 02

LOFT CONVERSION AT
 22 WESTFIELDS ROAD
 XXXX
 W3 0AX

Client
 MR. WHITE
 22 WESTFIELDS ROAD
 XXXX
 W3 0AX

Drawing Title
 PROPOSED PLANS
 SECTION & ELEVATIONS

Scale	Drawn	Checked	Authorised
1:100 / 1:50 @ A1			
	NOVEMBER 2023		

Drawing Number	Rev
ST_NOV 23_22 WES_001	-