




EXISTING 1:50

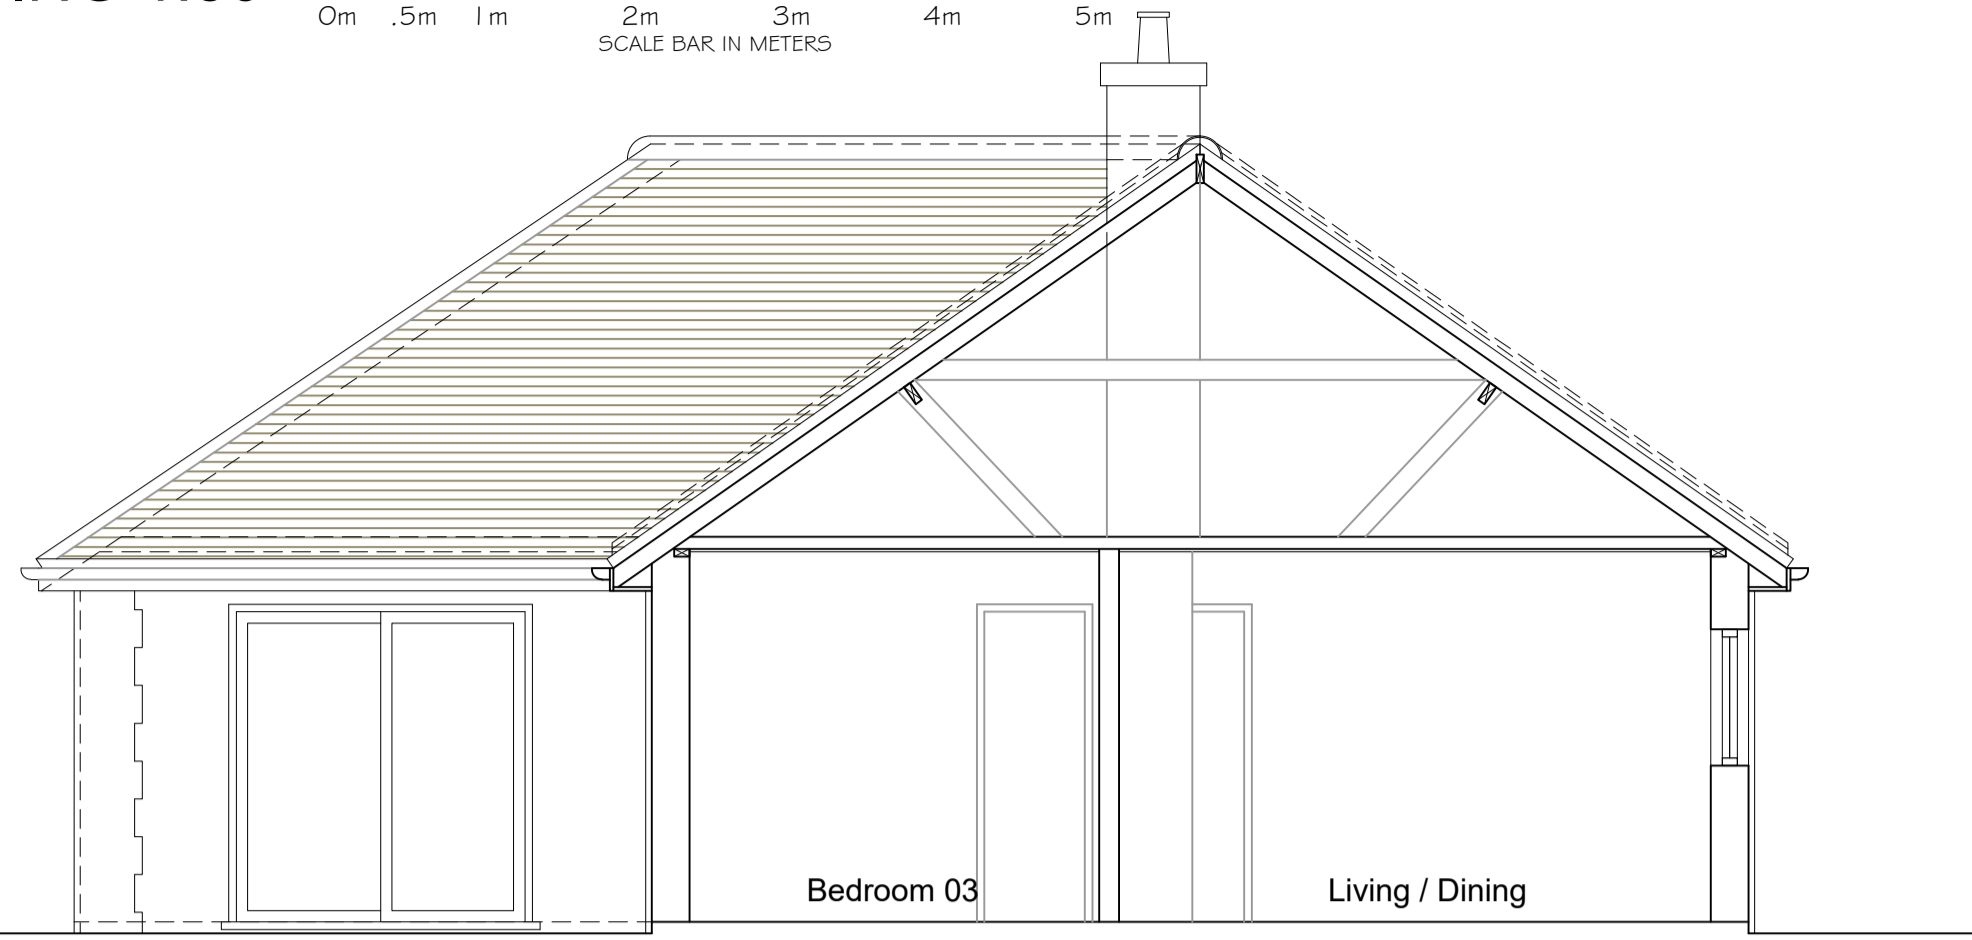


EXISTING SECTION A-A

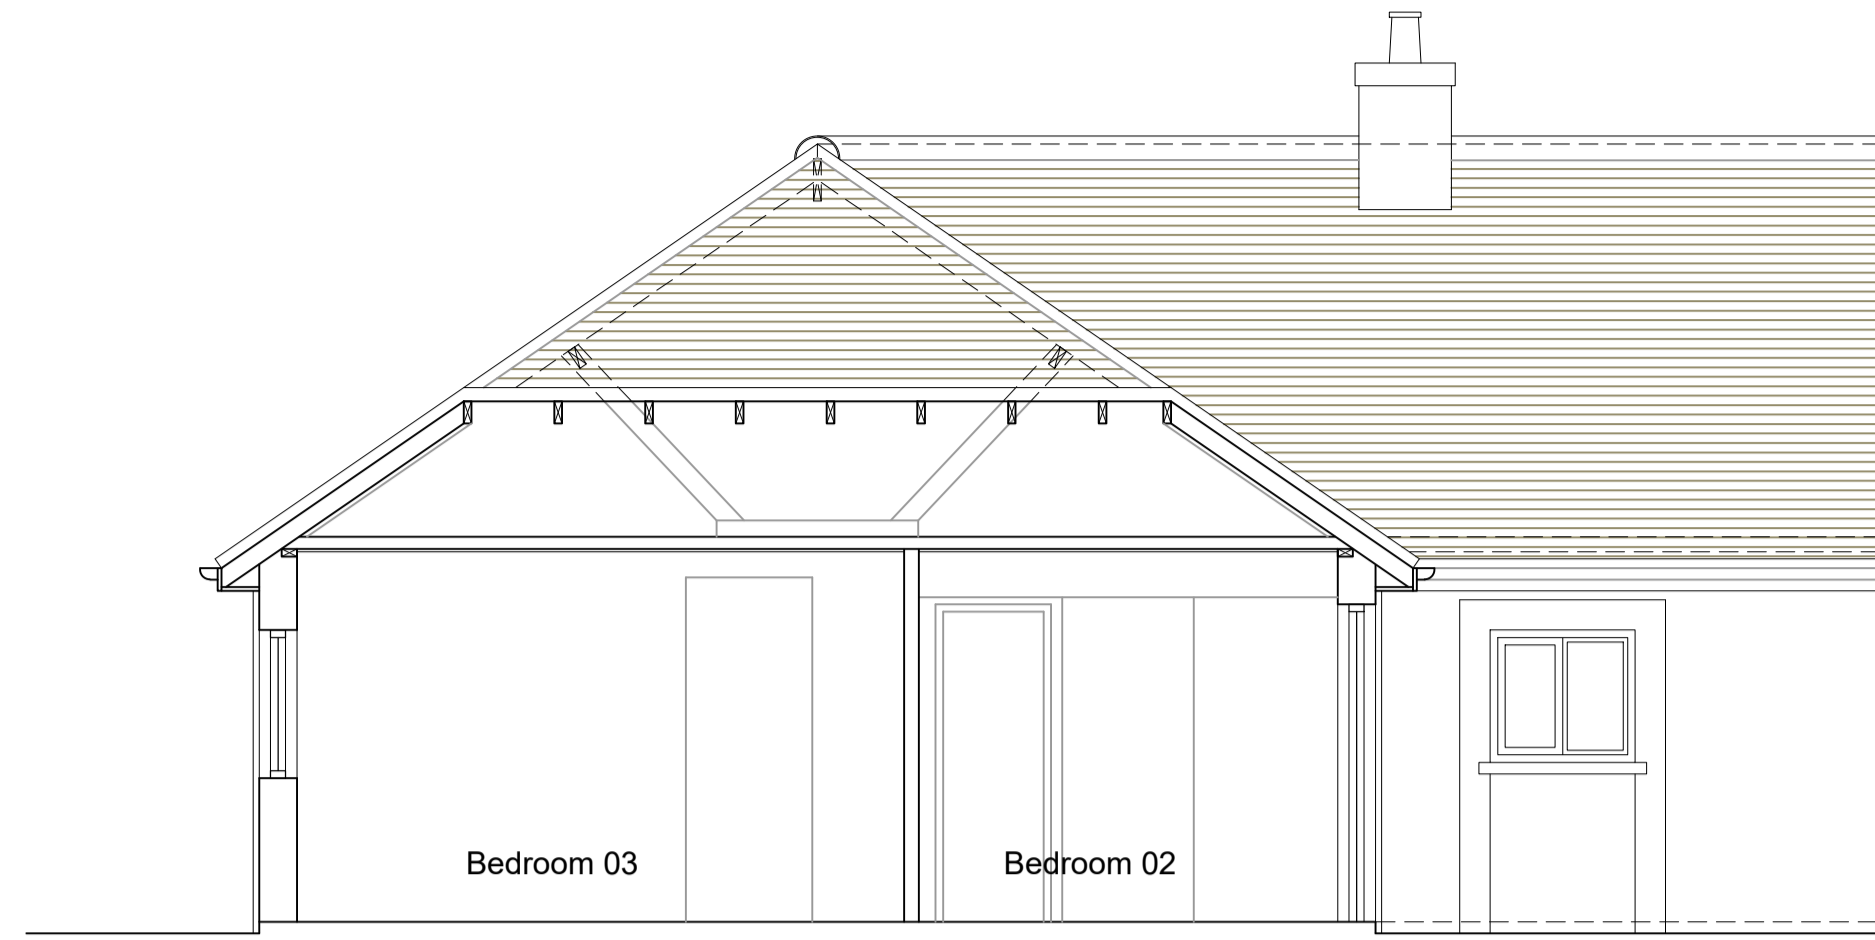

EXISTING SECTION B-B

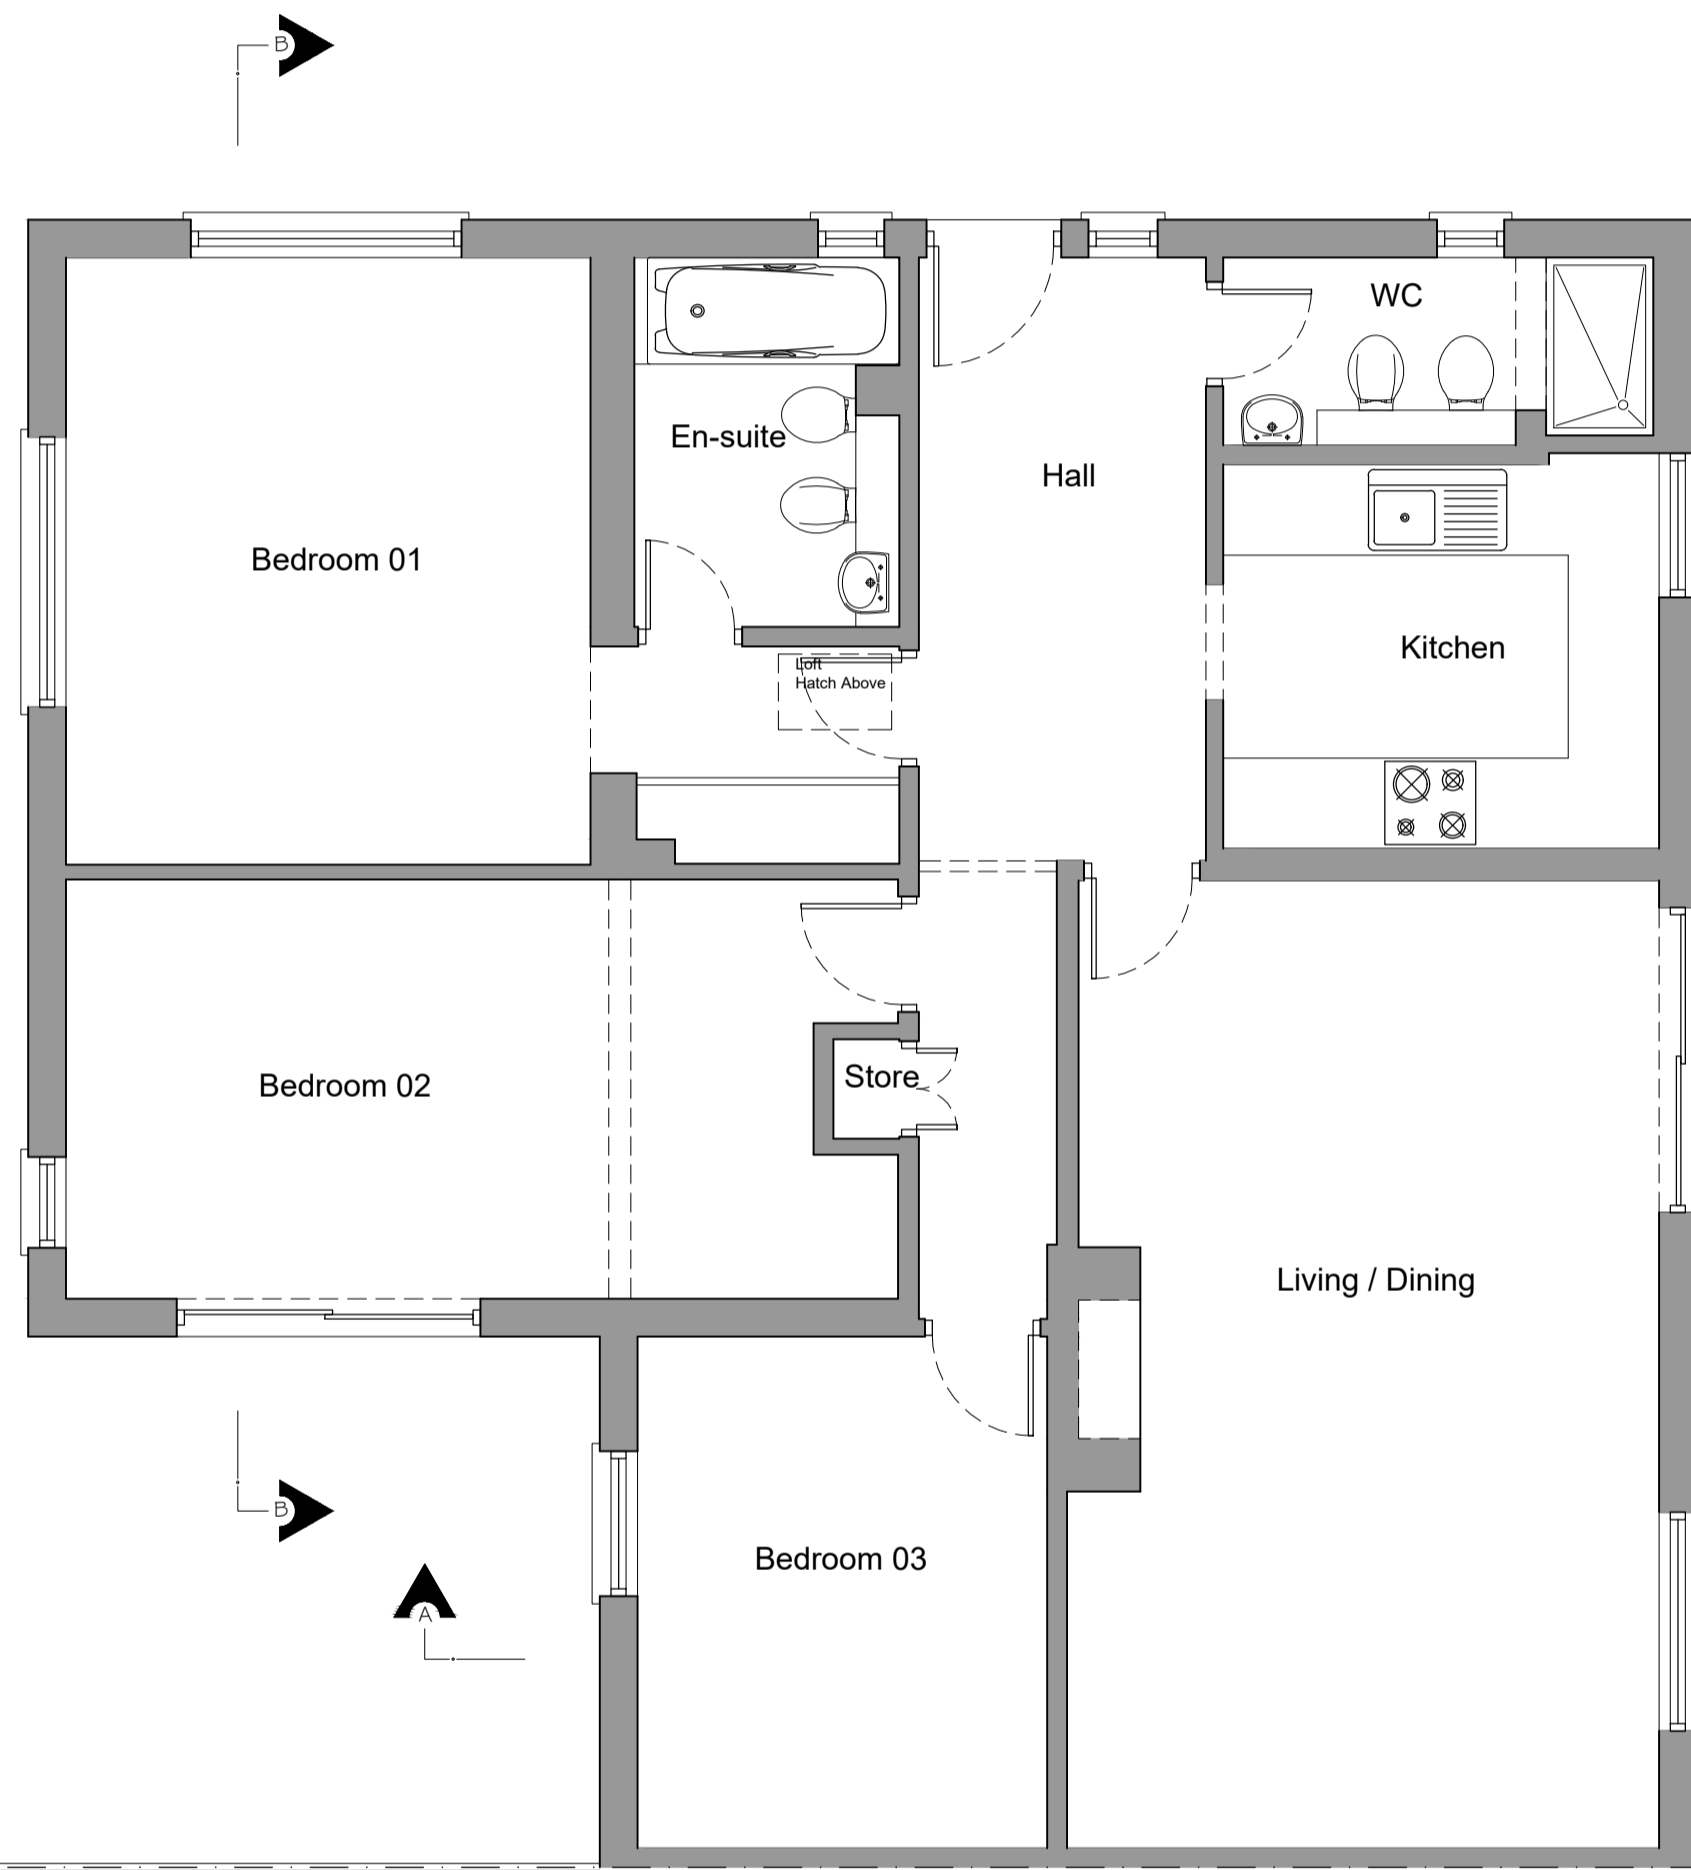


EXISTING GROUND FLOOR PLAN

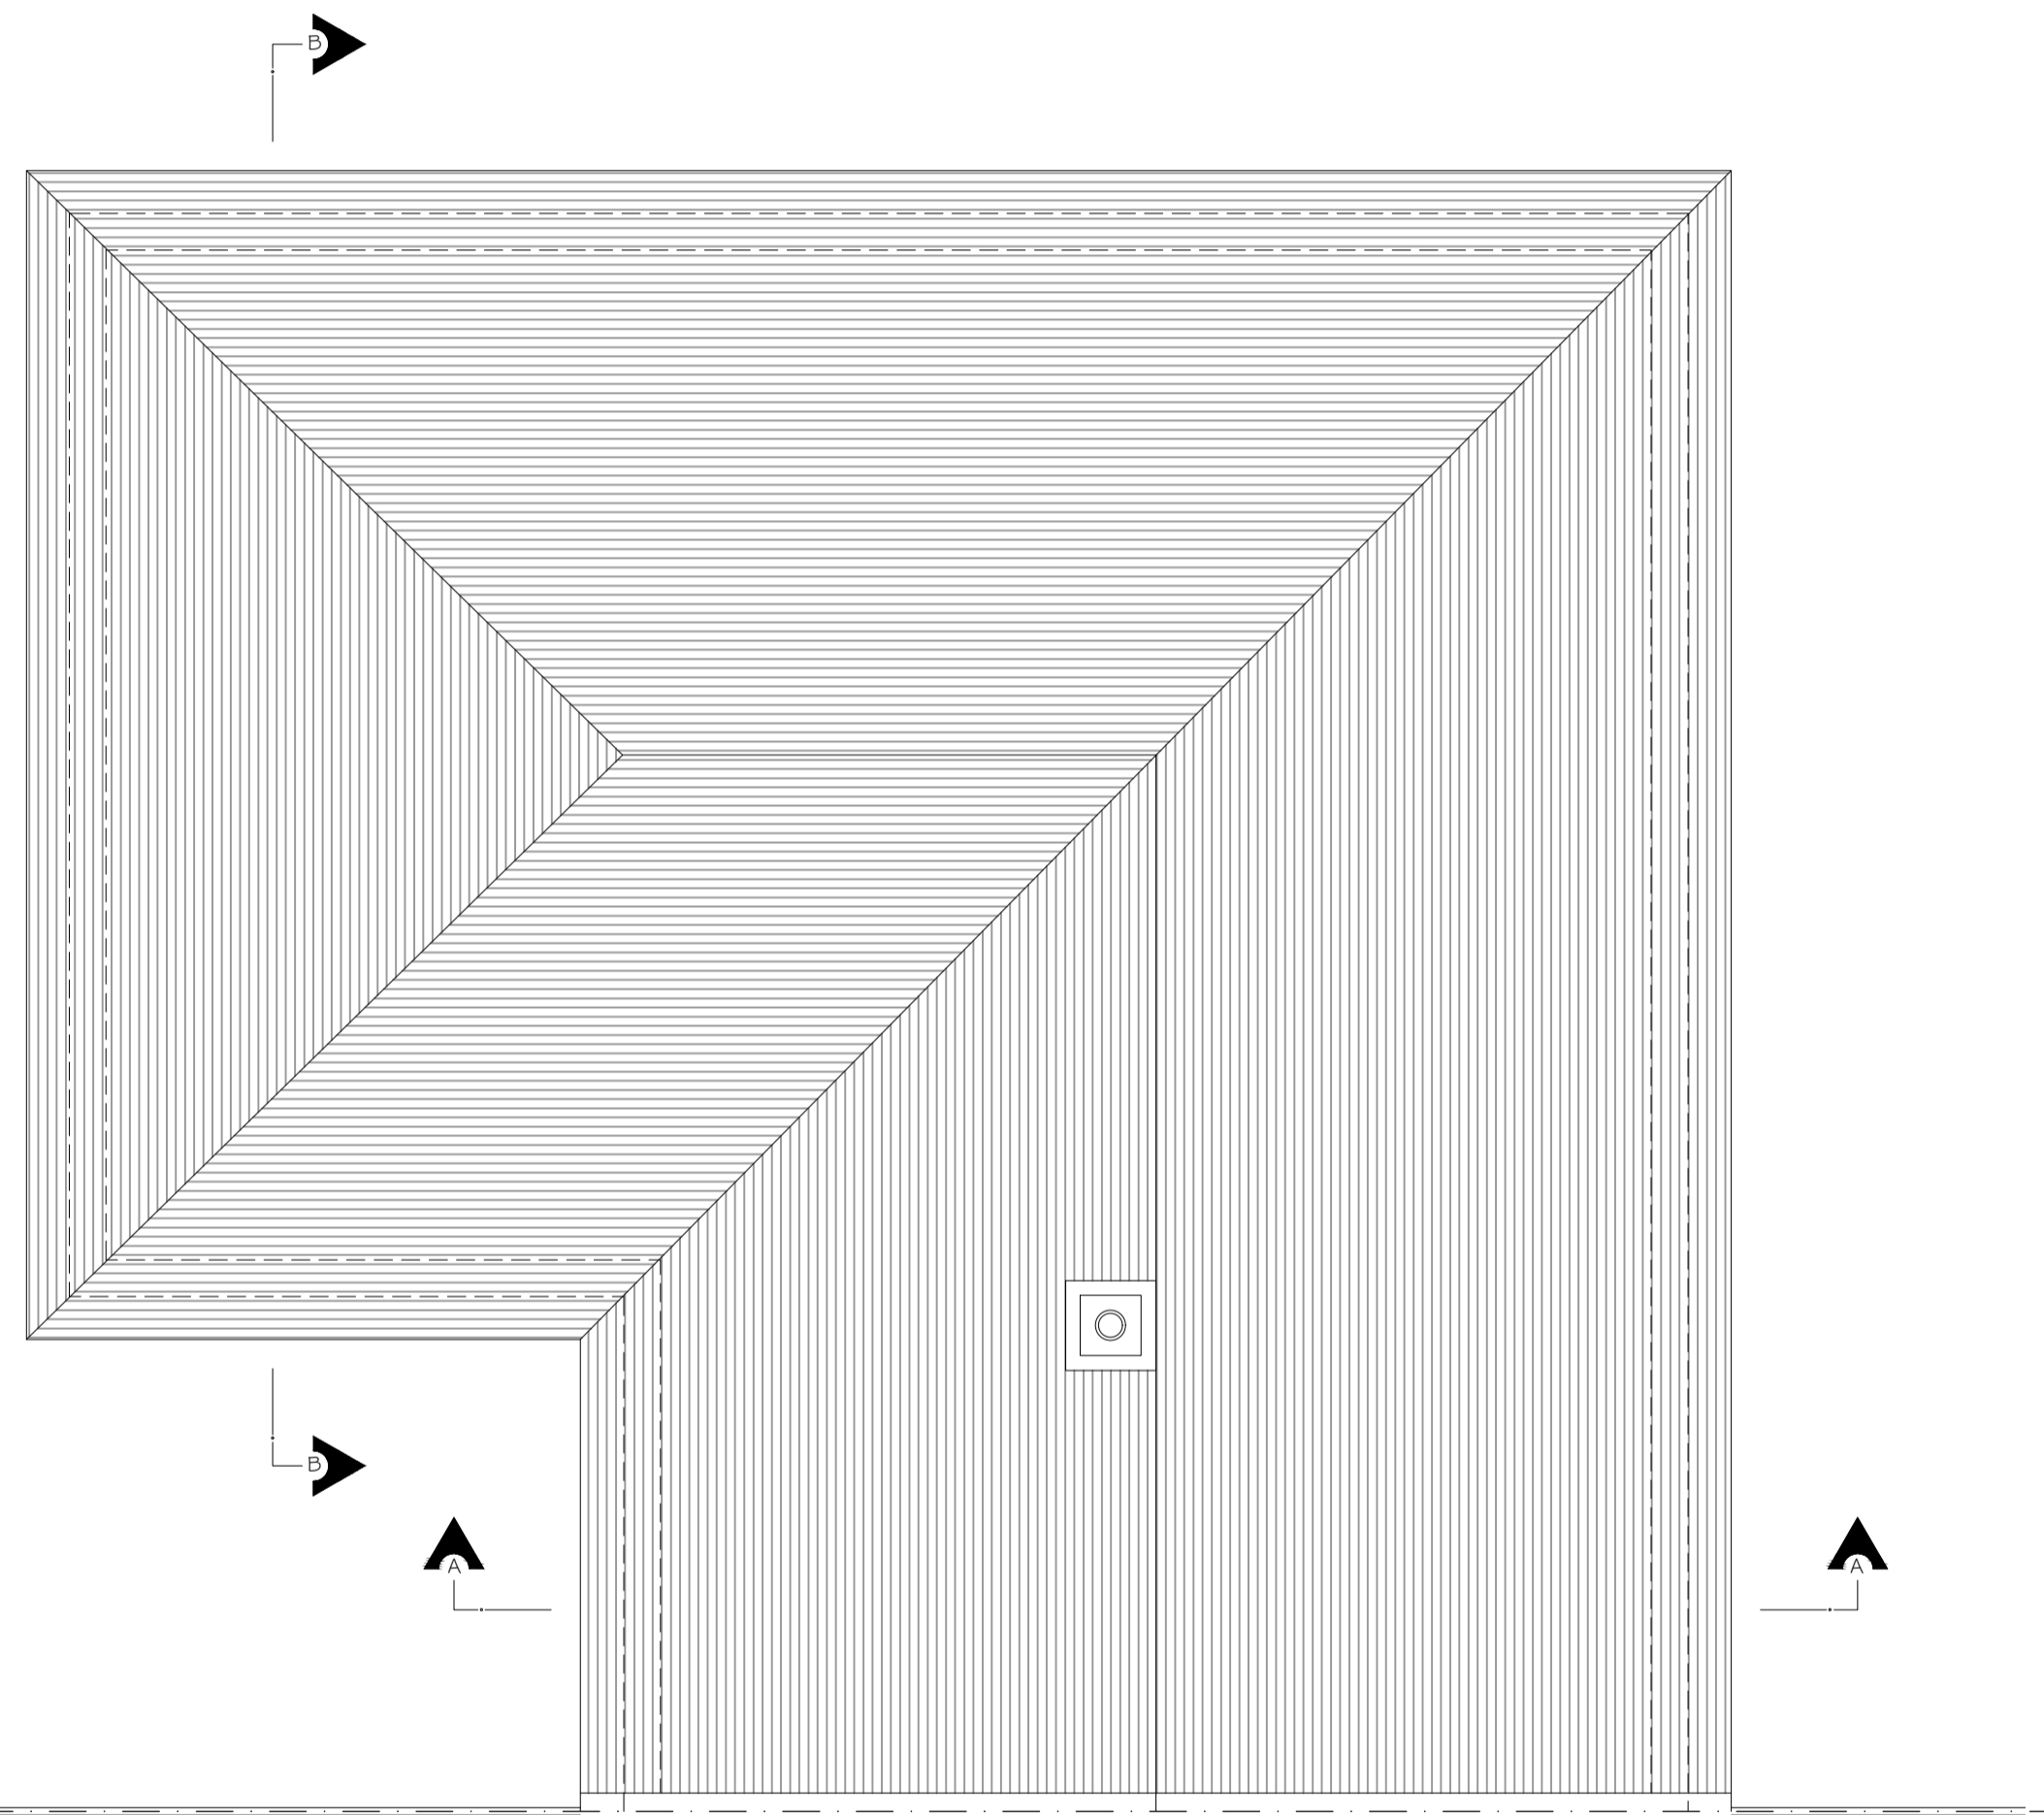


EXISTING ROOF PLAN


EXISTING 1:100

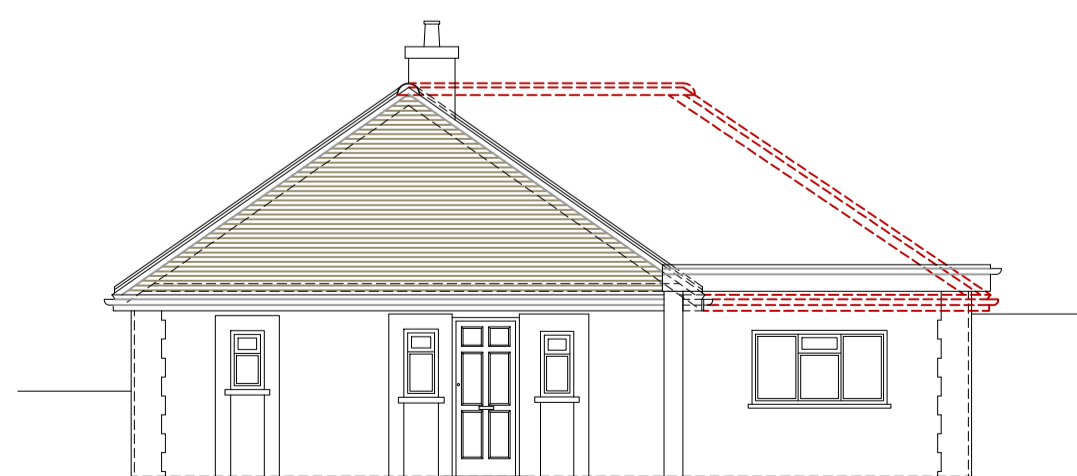


PROPOSED FRONT ELEVATION

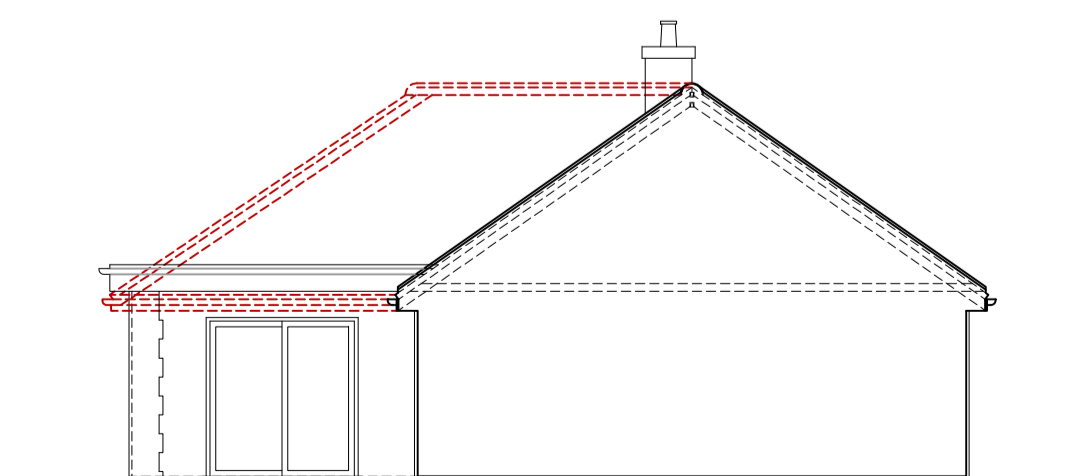

PROPOSED REAR ELEVATION

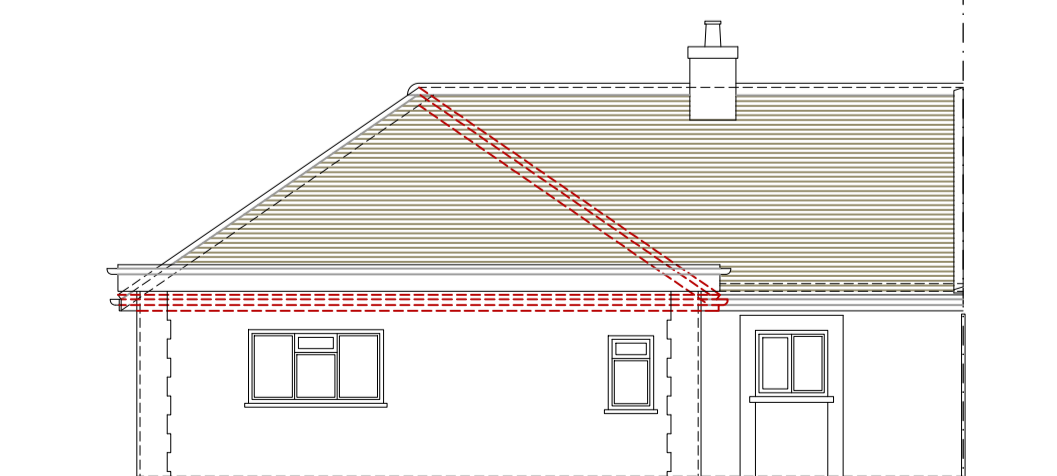

PROPOSED SIDE ELEVATION 01

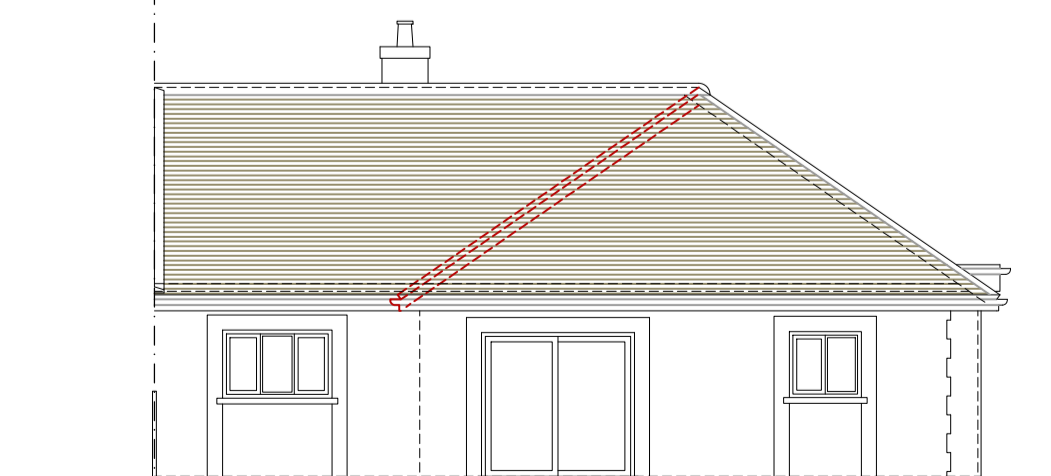

PROPOSED SIDE ELEVATION 02

Copyright © Studio 136 Architects Ltd  
 This drawing which is the property of Studio 136 Architects Ltd is the subject of Intellectual Property Rights including copyright and design right and shall not be reproduced, copied, loaned or submitted to any other party without the written consent of Studio 136 Architects Ltd  
 This drawing is not to be scaled. Only figured dimensions to be taken. Any discrepancies to be reported to the Studio 136 Architects Ltd prior to setting out or ordering of any materials



Project

LOFT CONVERSION AT  
 22 WESTFIELDS ROAD  
 XXXX  
 W3 0AX

Client  
 MR. WHITE  
 22 WESTFIELDS ROAD  
 XXXX  
 W3 0AX

Drawing Title  
 EXISTING PLANS  
 SECTION & ELEVATIONS

Scale	Drawn	Checked	Authorised
1:100 / 1:50 @ A1		--	--
	NOVEMBER 2023	--	--

Drawing Number	Rev
ST_NOV 23_22 WES_00	-