



Existing Front Elevation

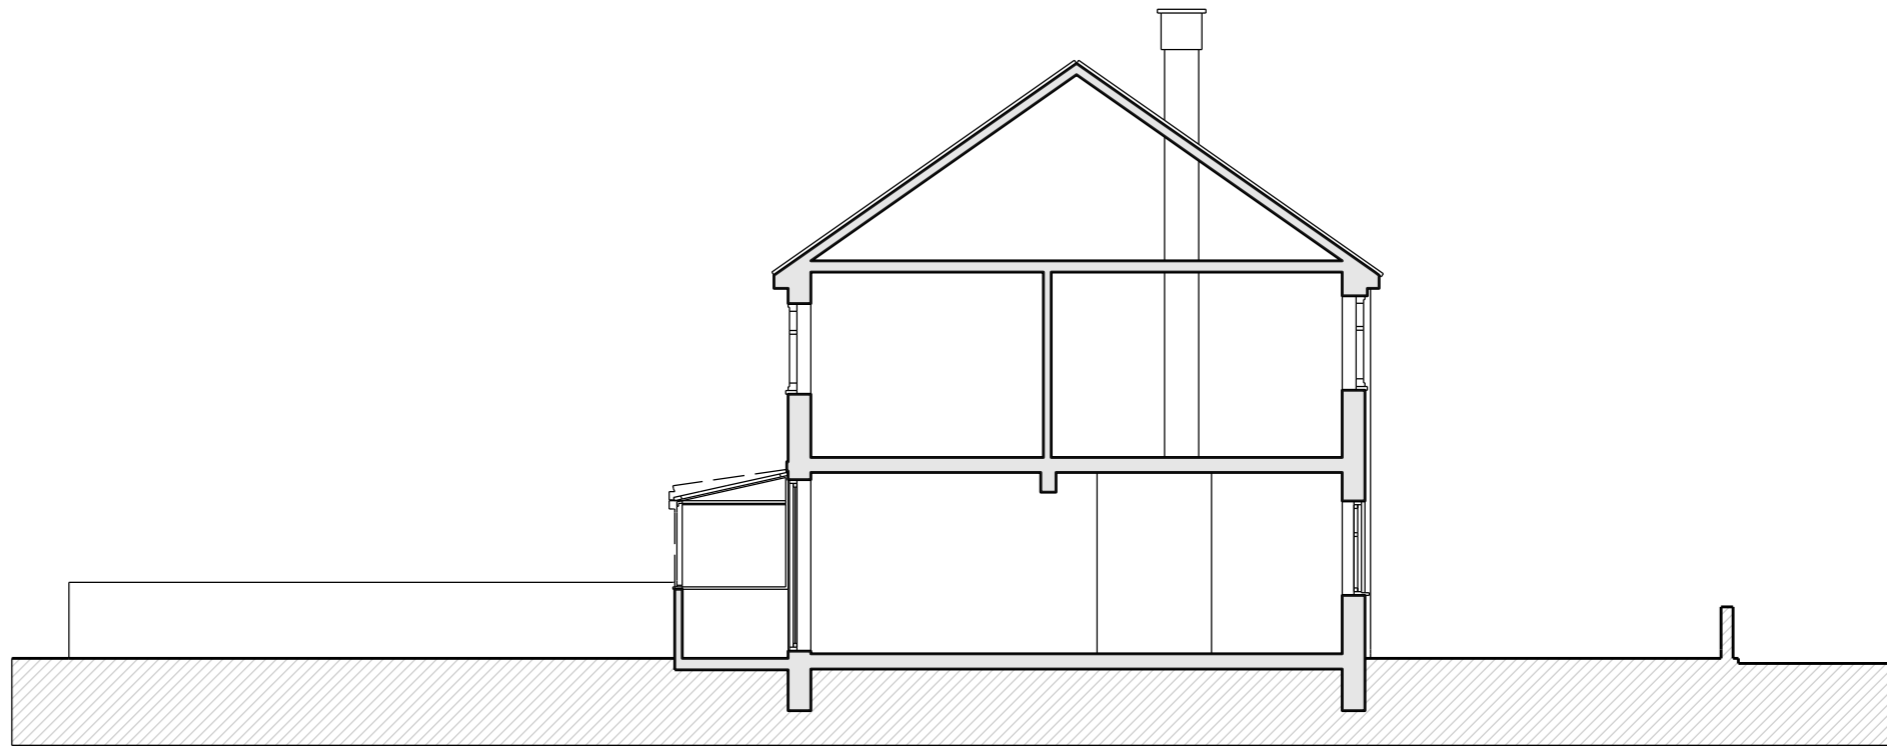

Existing Rear Elevation

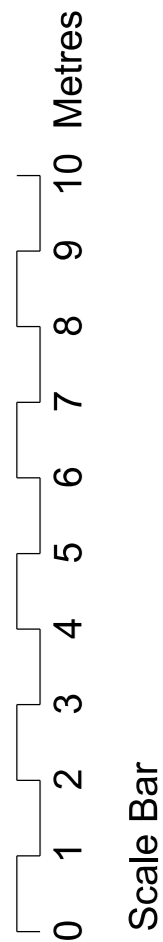

Existing Section AA

This drawing is copyright Shape Architecture Ltd. The Contractor must not scale from the drawing. All dimensions to be taken from dimension strings. Where any discrepancies are found between dimensions these must be brought to the attention of the Architects for resolution. Where discrepancies exist between reference or assembly drawings and detail drawings the latter take preference.

SHAPE Architecture
WWW.SHAPEARCHITECTURE.CO.UK

**2 Hopefield, Montague Avenue,
London, Ealing, W7 3QW**
PROJECT

1:100 @ A3 Aug 2023
SCALE DATE

FOR PLANNING

**Existing Elevations
and Section**
DRAWING

SU004
DWG. NO. REVISION CHECKED