



**Proposed Front Elevation
(No Change to the Front Elevation)**

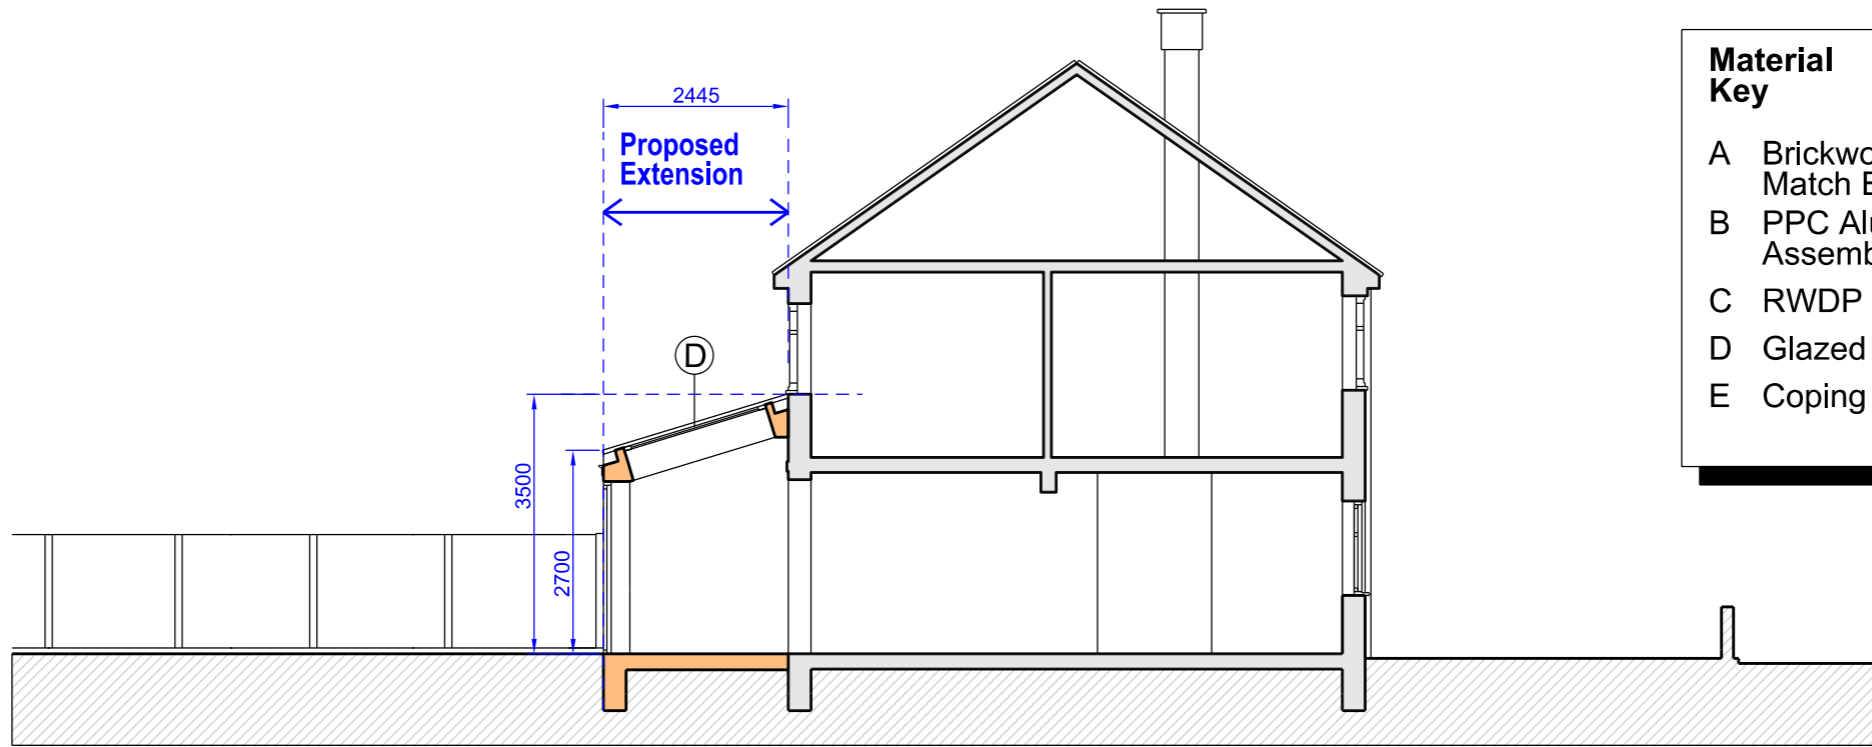

Proposed Rear Elevation

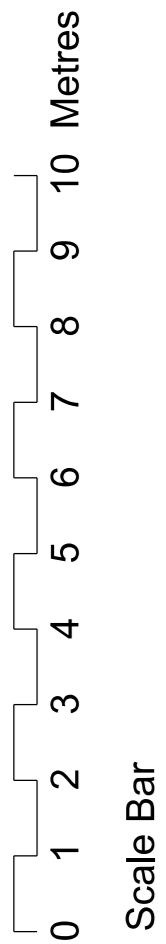

Proposed Section AA

Material Key	
A	Brickwork to Match Existing
B	PPC Alu Glazed Door Assembly
C	RWDP
D	Glazed Rooflight
E	Coping Stone on Parapet

This drawing is copyright Shape Architecture Ltd. The Contractor must not scale from the drawing. All dimensions to be taken from dimension strings. Where any discrepancies are found between dimensions these must be brought to the attention of the Architects for resolution. Where discrepancies exist between reference or assembly drawings and detail drawings the latter take preference.

SHAPE Architecture
WWW.SHAPEARCHITECTURE.CO.UK

FOR PLANNING

**2 Hopefield, Montague Avenue,
London, Ealing, W7 3QW**
PROJECT

**Proposed Elevations
and Section**
DRAWING

1:100 @ A3 Nov 2023
SCALE DATE

PL004
DWG. NO. REVISION CHECKED