



FLOOR PLAN SCALE 1:100 0 1 2 3 4 5 6 7 8 9 10 Red Clay pantiles-⊢Timber boarding stained black NORTH ELEVATION SCALE 1:100 WEST ELEVATION Red brick plinth SCALE 1:100 SOUTH ELEVATION SCALE 1:100 EAST ELEVATION SCALE 1:100

6000

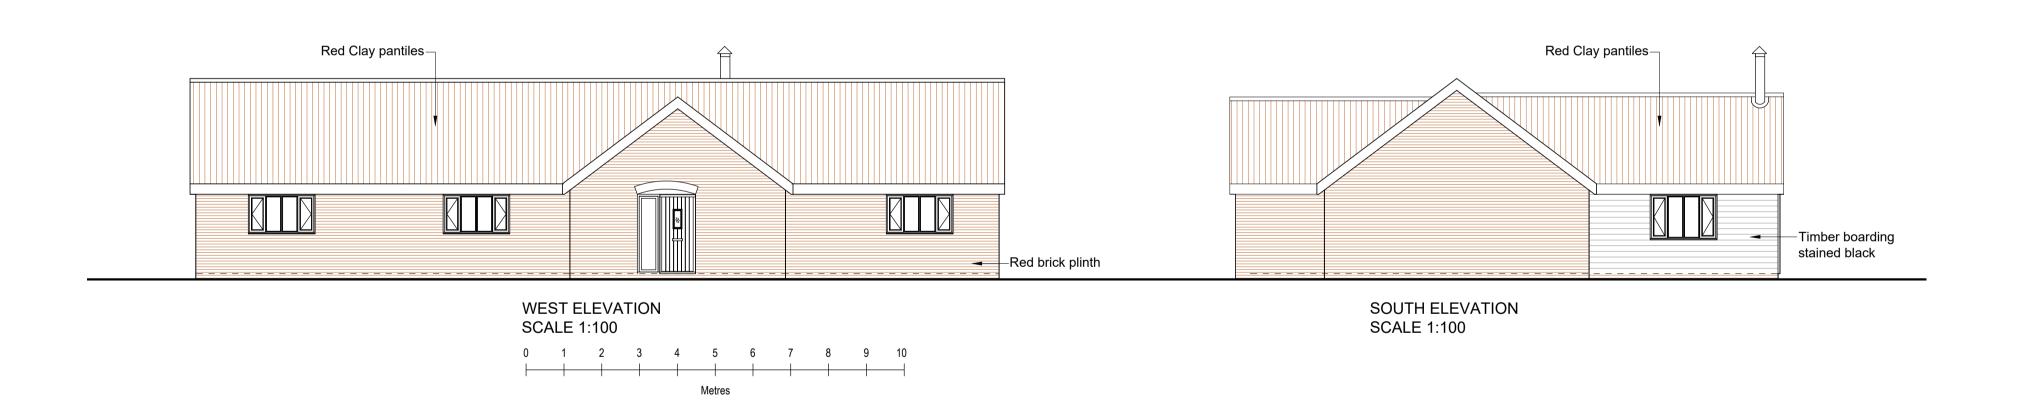

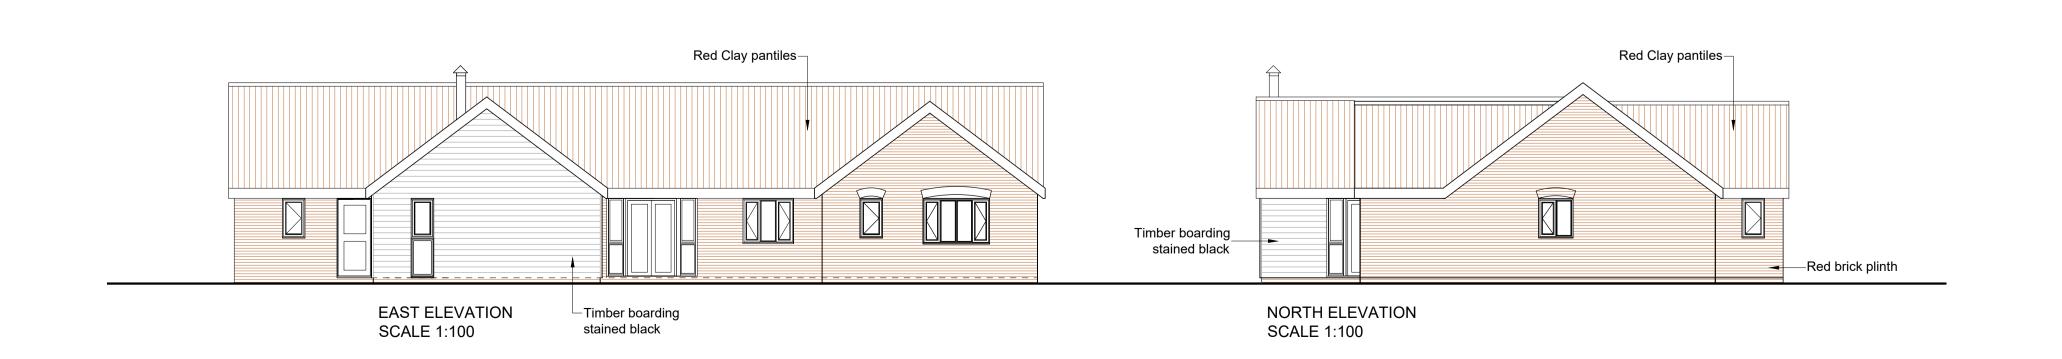

No. Date Revisions Revisions

Hollins Architects, Surveyors & Planning Consultants

The Guildhall Market Hill Framlingham Suffolk IP13 9BD

Telephone 01728 723959 E mail all@hollins.co.uk Website www.hollins.co.uk

Client HORVATH FARMS LTD

IVY HOUSE, STANWAY GREEN, WORLINGWORTH, IP13 7NY

Project

TWO NEW DWELLINGS

Details PROPOSED PLOT 1

PLAN & ELEVATIONS incl CARTLODGE

Scale

1:100 @ A1

Date **SEPT 2023**

Drawn by

Drawing number 23 94 - 6

This drawing is copyright. This drawing must not be scaled. Before commencing any work the contractor must set out and check all dimensions on site. This drawing to be read in conjunction with any consultants details. Any discrepancies must be reported to Hollins Architects & Surveyors.