
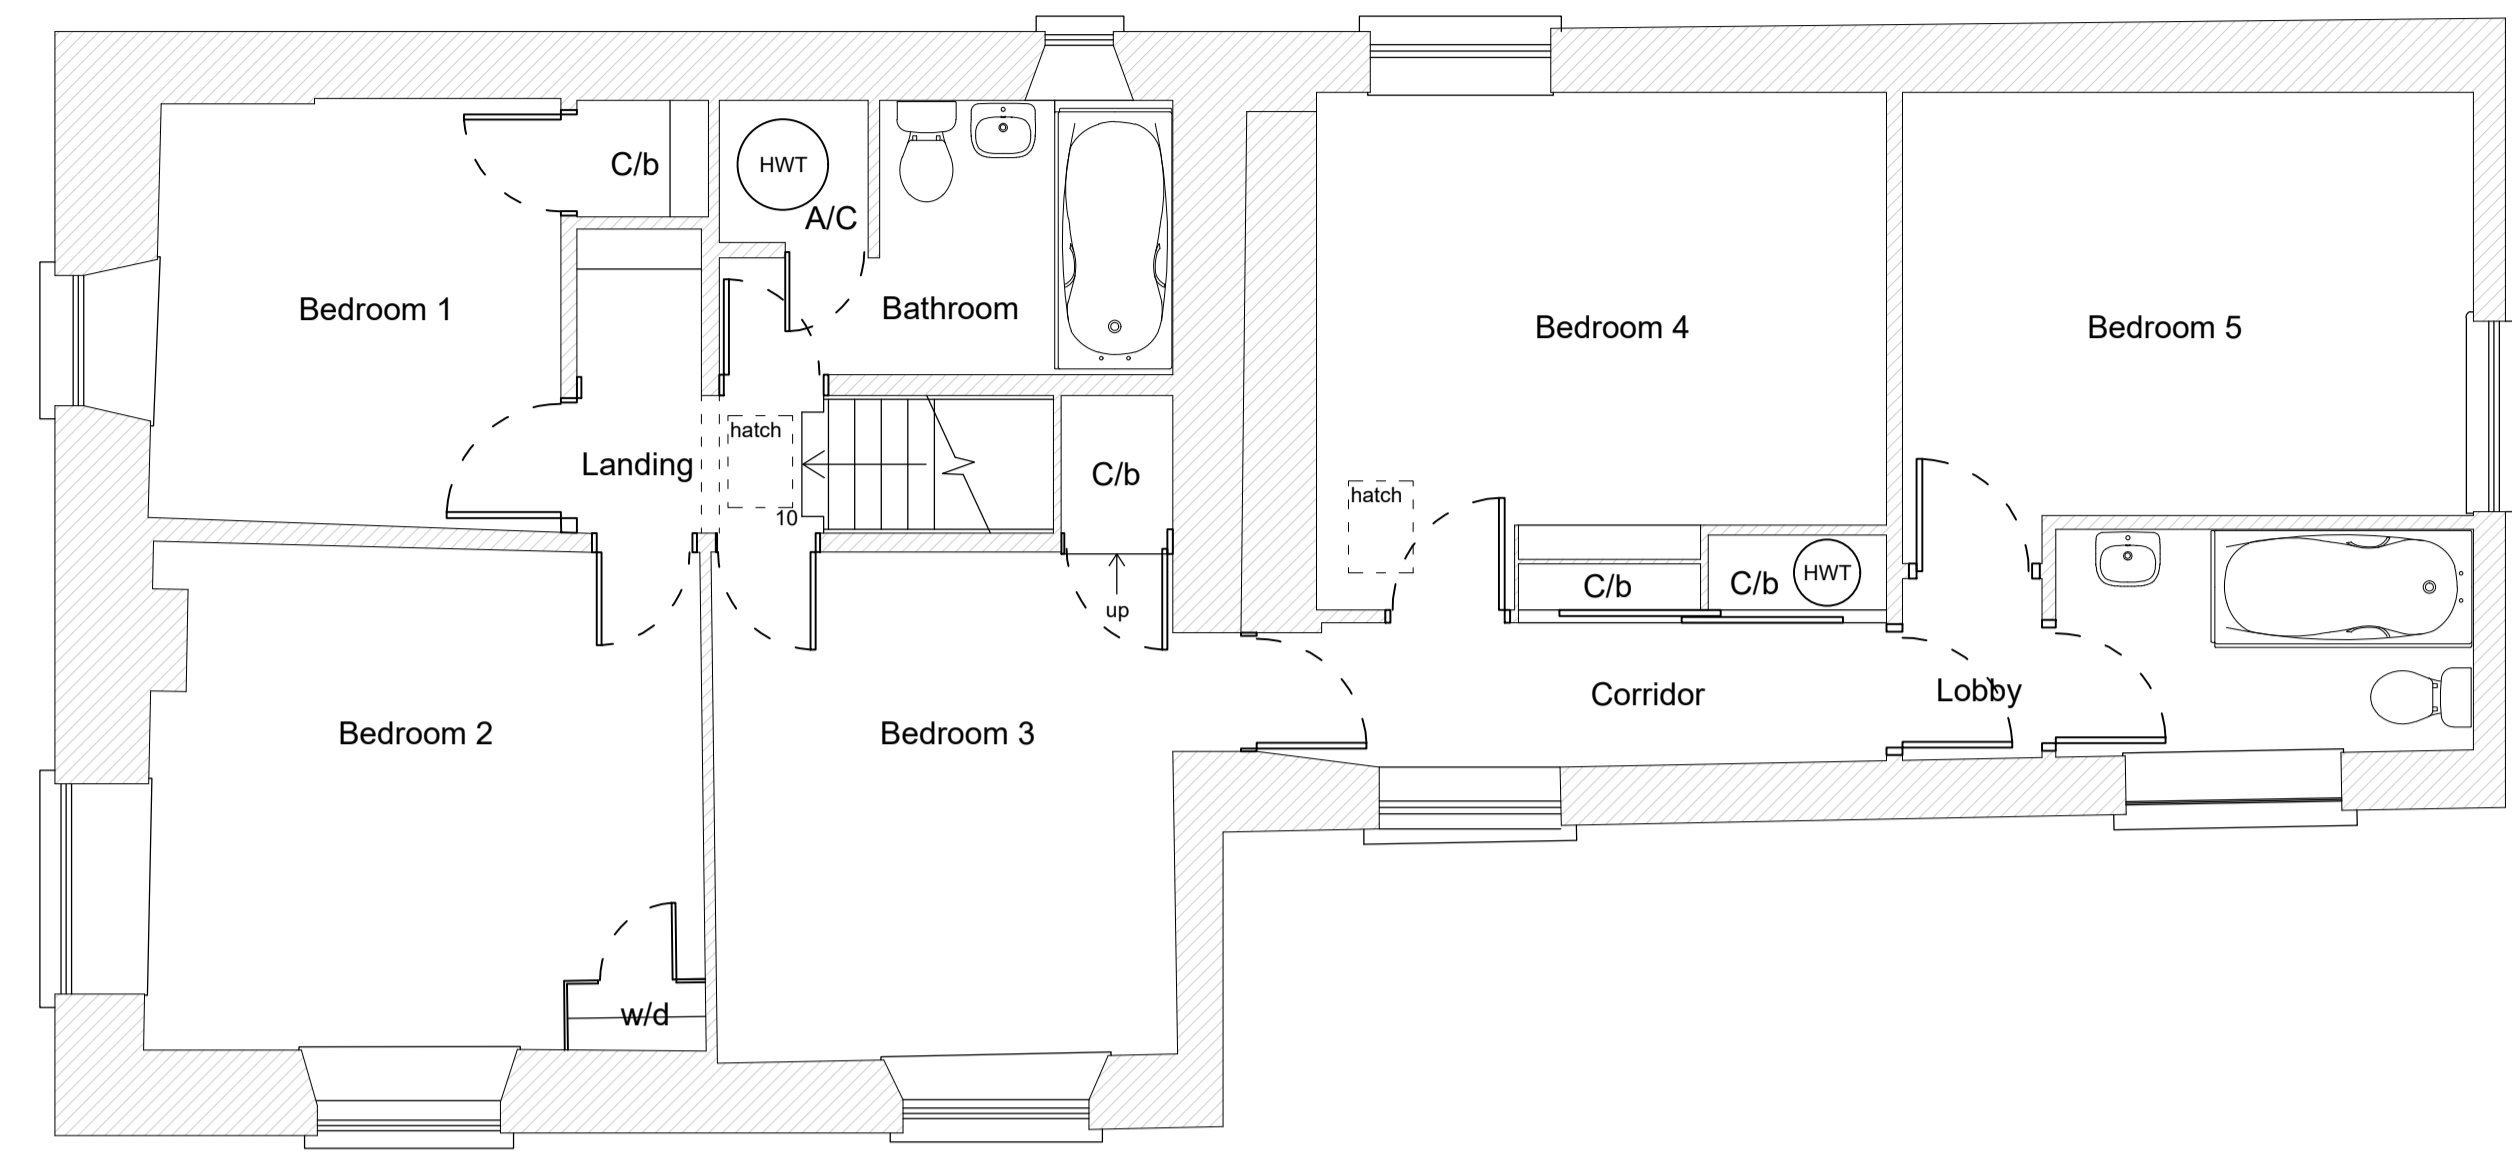


- GENERAL NOTES:**
- 1) Do not scale from this drawing except for planning purposes
  - 2) All dimensions to be checked on site by the contractor
  - 3) Report all omissions and/or errors to NDM Architects
  - 4) All dimensions in millimetres unless otherwise stated
  - 5) If in doubt contact administrator for clarification
  - 6) All drawings are copyright of NDM Architects

**LEGEND**

 Existing Walls



REV	DATE	DESCRIPTION
-	-	-

**JOB TITLE**  
**Proposed Internal Alterations & Single Storey Extension to**  
 Forge Cottage, Southleigh, Colyton, Devon, EX24 6JB  
**DRAWING TITLE**

Existing First Floor Plan

First issued	30/10/23
Scale	1:50 @ A1
Job code	23-050
Status	PL
Drawing number	E201
Revision	-
Drawn by:	CB
Checked by:	JH

