
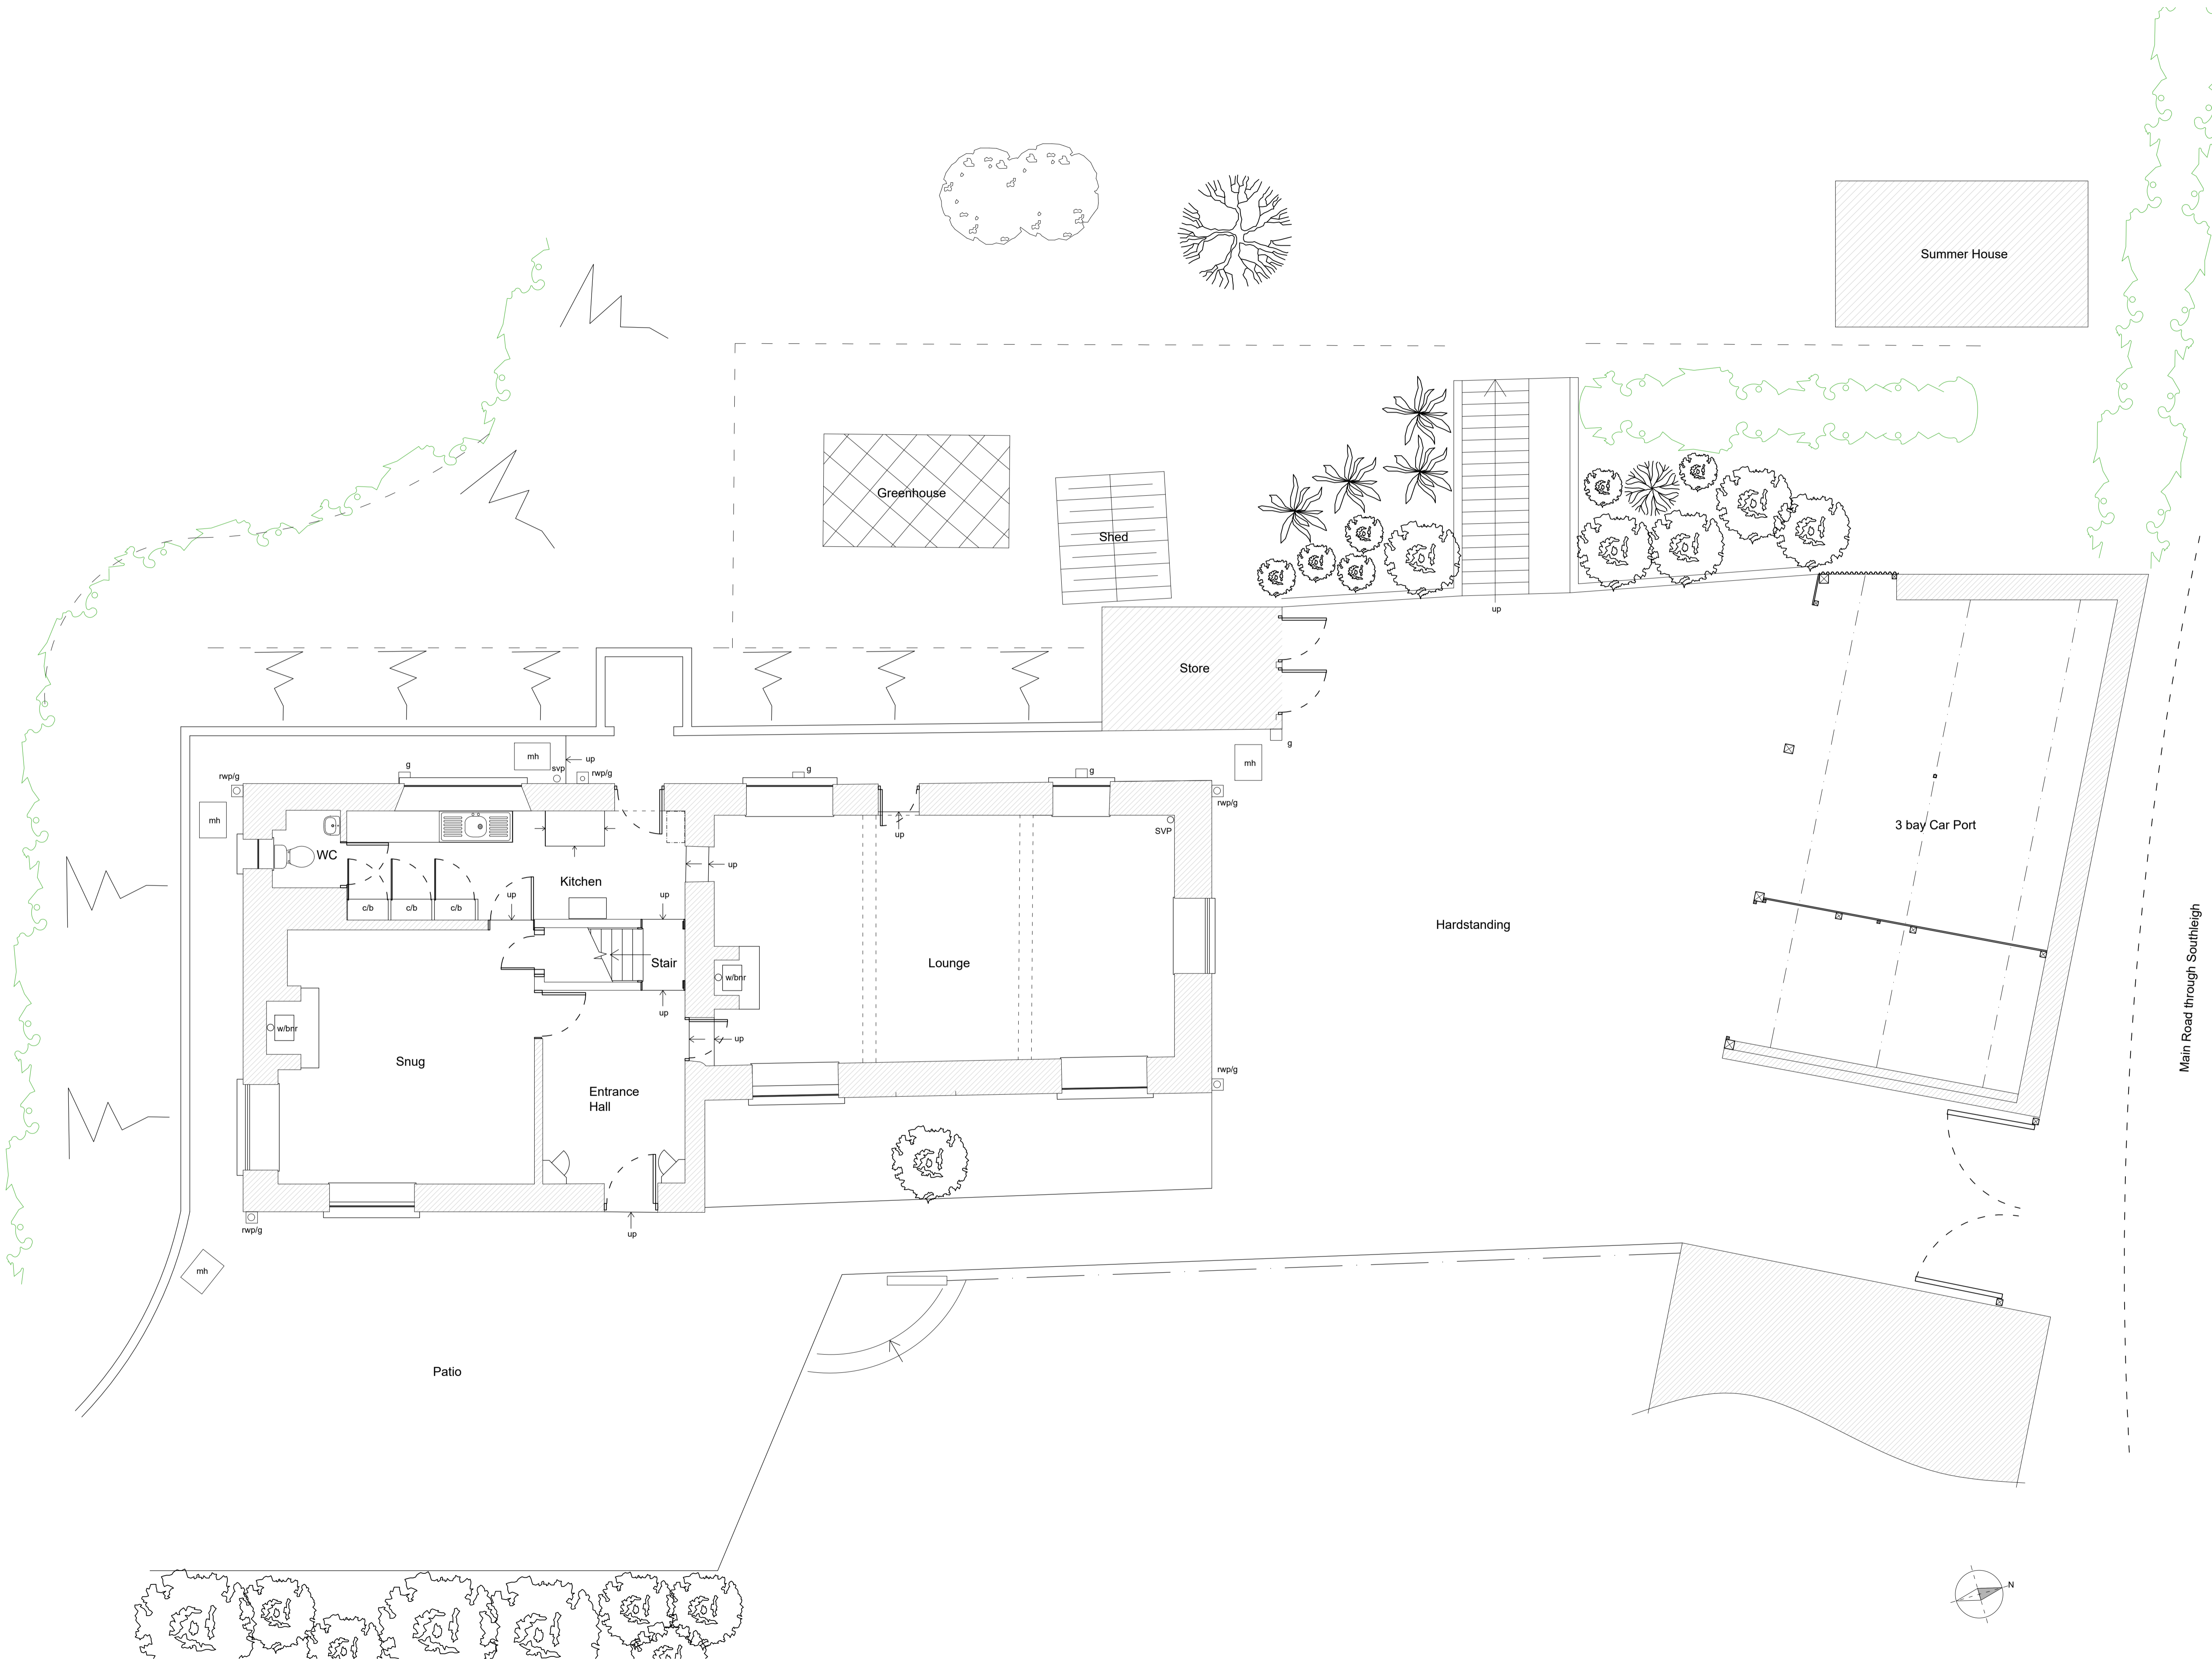


GENERAL NOTES:
 1) Do not scale from this drawing except for planning purposes
 2) All dimensions to be checked on site by the contractor
 3) Report all omissions and/or errors to NDM Architects
 4) All dimensions in millimetres unless otherwise stated
 5) If in doubt contact administrator for clarification
 6) All drawings are copyright of NDM Architects

LEGEND
 Existing Walls



REV	DATE	DESCRIPTION
A	01.11.23	Extent of garden enlarged and car port added

JOB TITLE
 Proposed Internal Alterations & Single Storey Extension to Forge Cottage, Southleigh, Colyton, Devon, EX24 6JB
DRAWING TITLE
 Existing Ground Floor Plan

First issued	10/10/23
Scale	1:50 @ A1
Job code	23-050
Status	PL
Drawing number	E200
Revision	A
Drawn by:	CB
Checked by:	JH

