


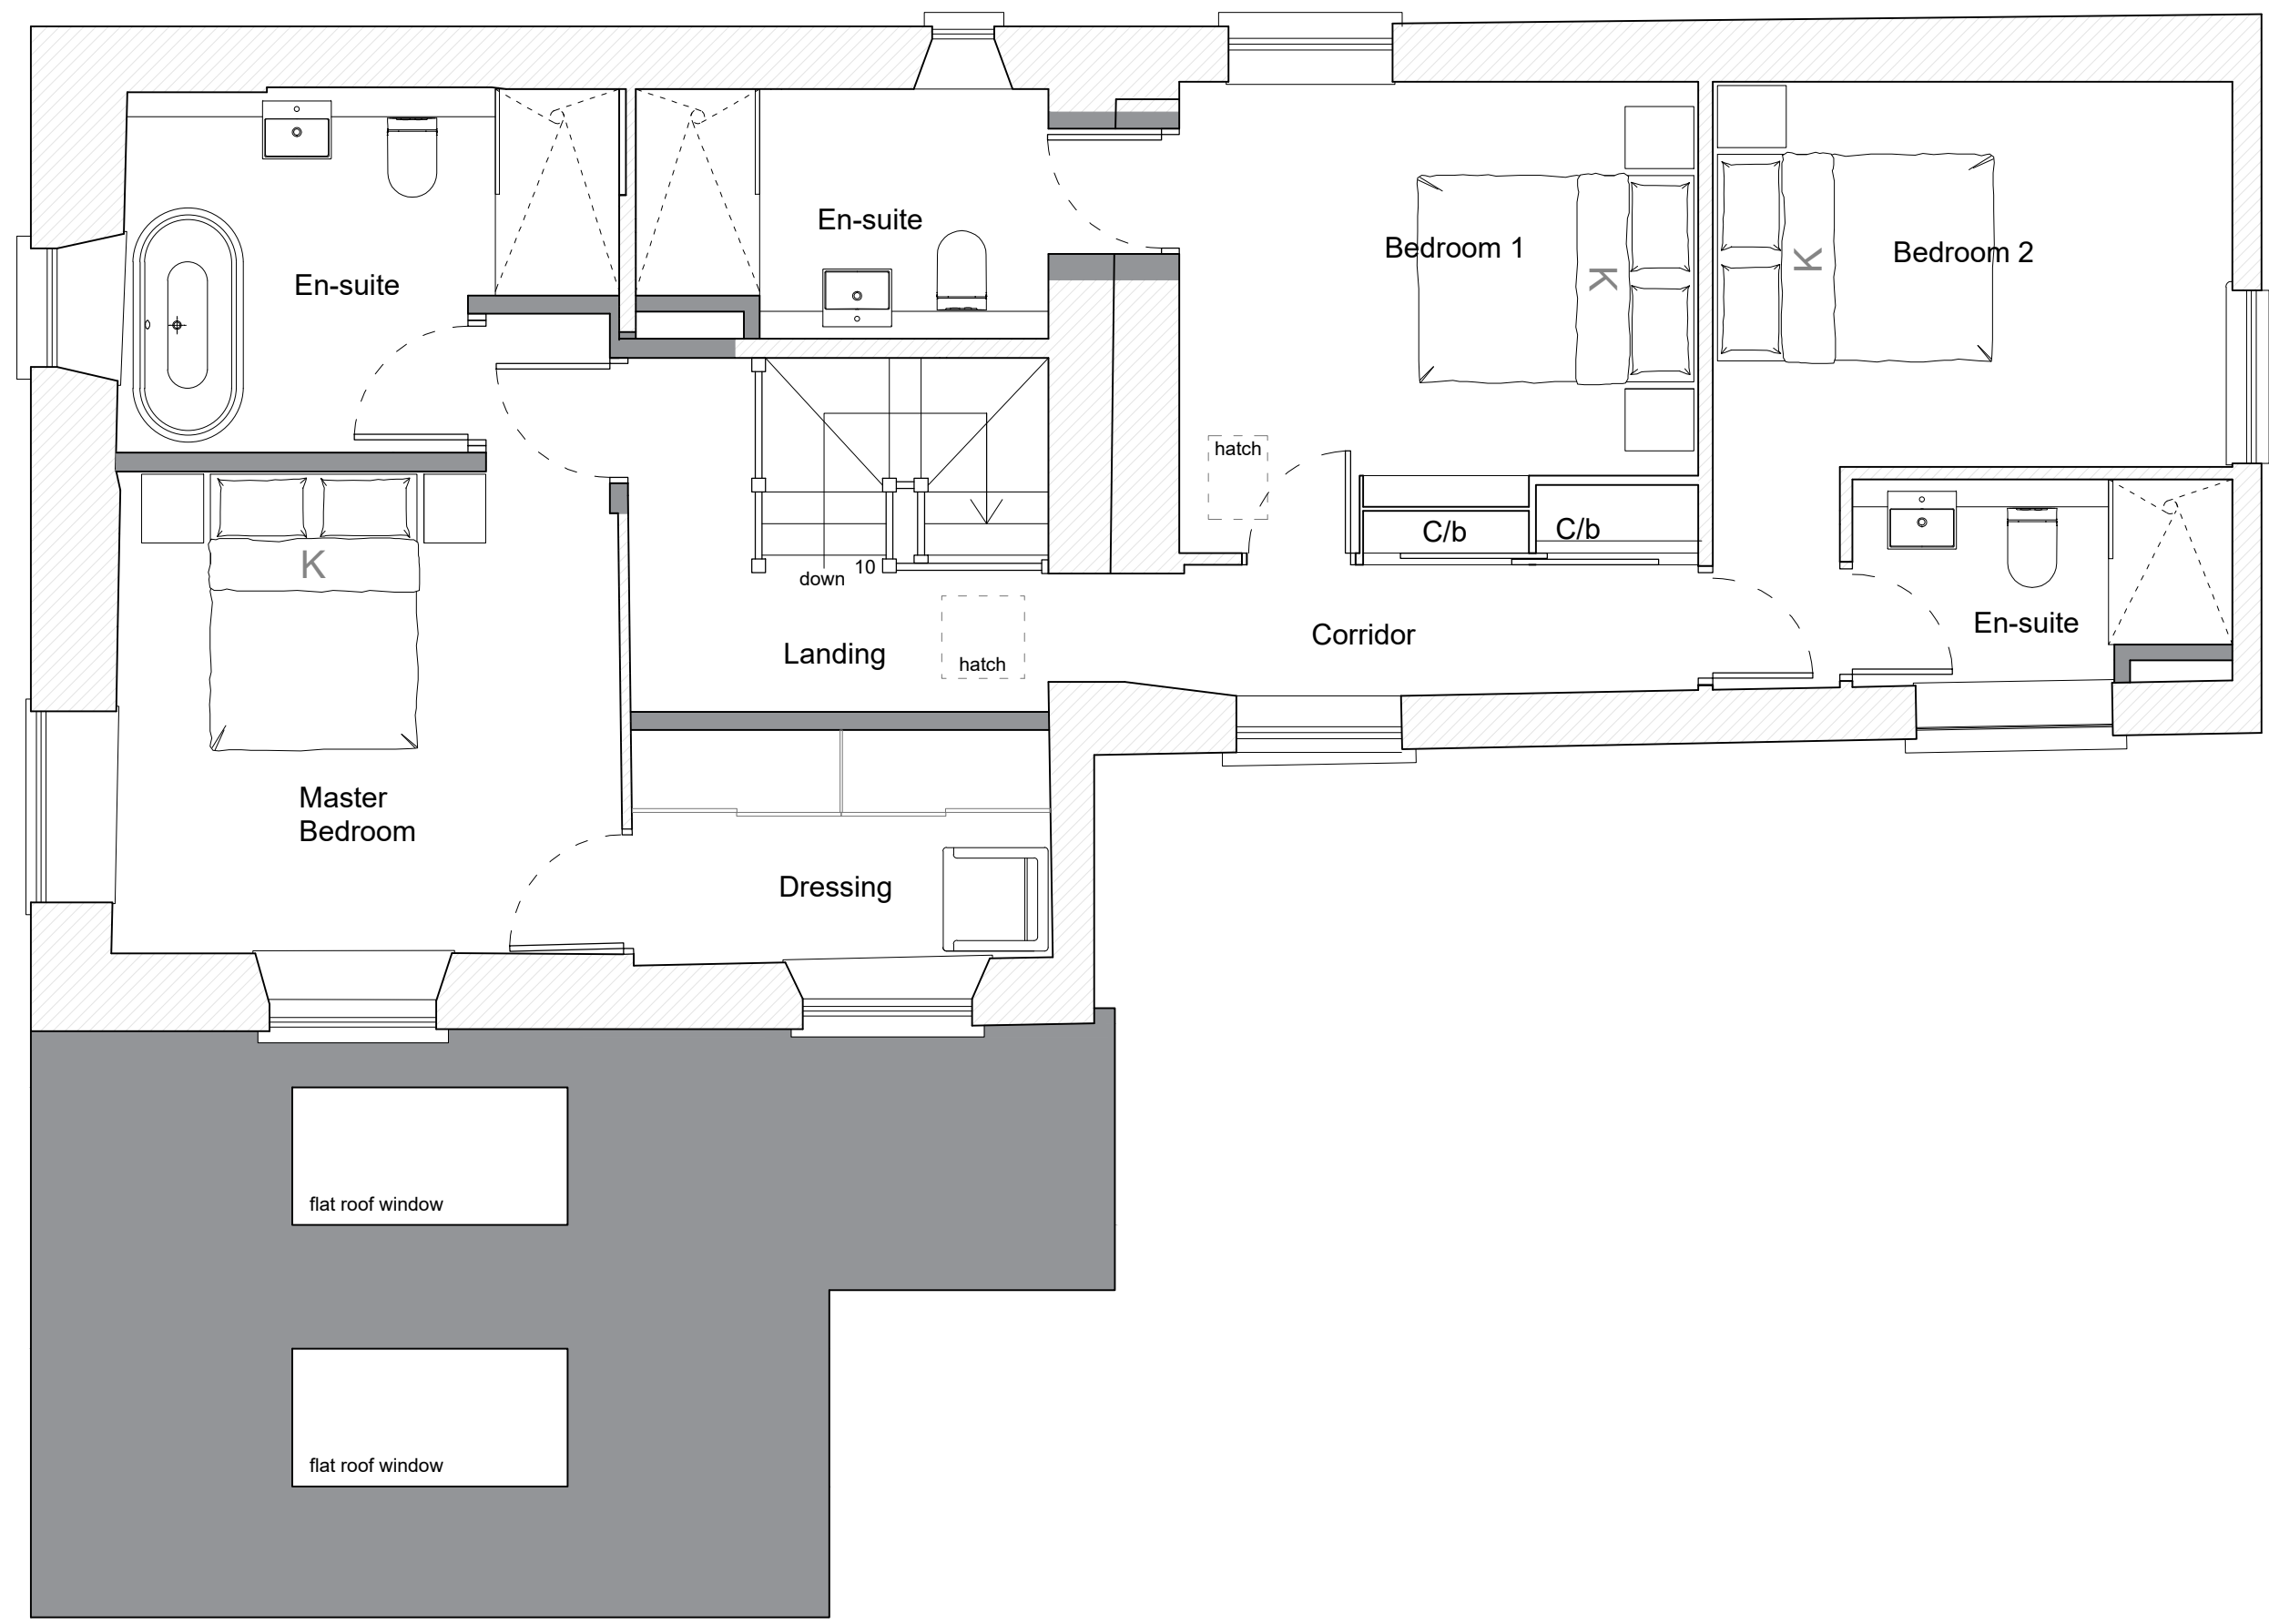


- GENERAL NOTES:**
- 1) Do not scale from this drawing except for planning purposes
 - 2) All dimensions to be checked on site by the contractor
 - 3) Report all omissions and/or errors to NDM Architects
 - 4) All dimensions in millimetres unless otherwise stated
 - 5) If in doubt contact administrator for clarification
 - 6) All drawings are copyright of NDM Architects

LEGEND

	Existing Walls
	Proposed Walls
	Proposed Demolitions



REV	DATE	DESCRIPTION
A	07.11.23	Landing c/b's re-instated

JOB TITLE
Proposed Internal Alterations & Single Storey Extension to
 Forge Cottage, Southleigh, Colyton, Devon, EX24 6JB

DRAWING TITLE

Proposed First Floor Plan

First issued	18/10/23
Scale	1:50 @ A1
Job code	23-050
Status	PL
Drawing number	P201
Revision	A
Drawn by:	CB
Checked by:	JH

