


**GENERAL NOTES:**  
 1) Do not scale from this drawing except for planning purposes  
 2) All dimensions to be checked on site by the contractor  
 3) Report all omissions and/or errors to NDM Architects  
 4) All dimensions in millimetres unless otherwise stated  
 5) If in doubt contact administrator for clarification  
 6) All drawings are copyright of NDM Architects

**LEGEND**  
  
 Existing Walls  
 Proposed Walls  
 Proposed Demolitions

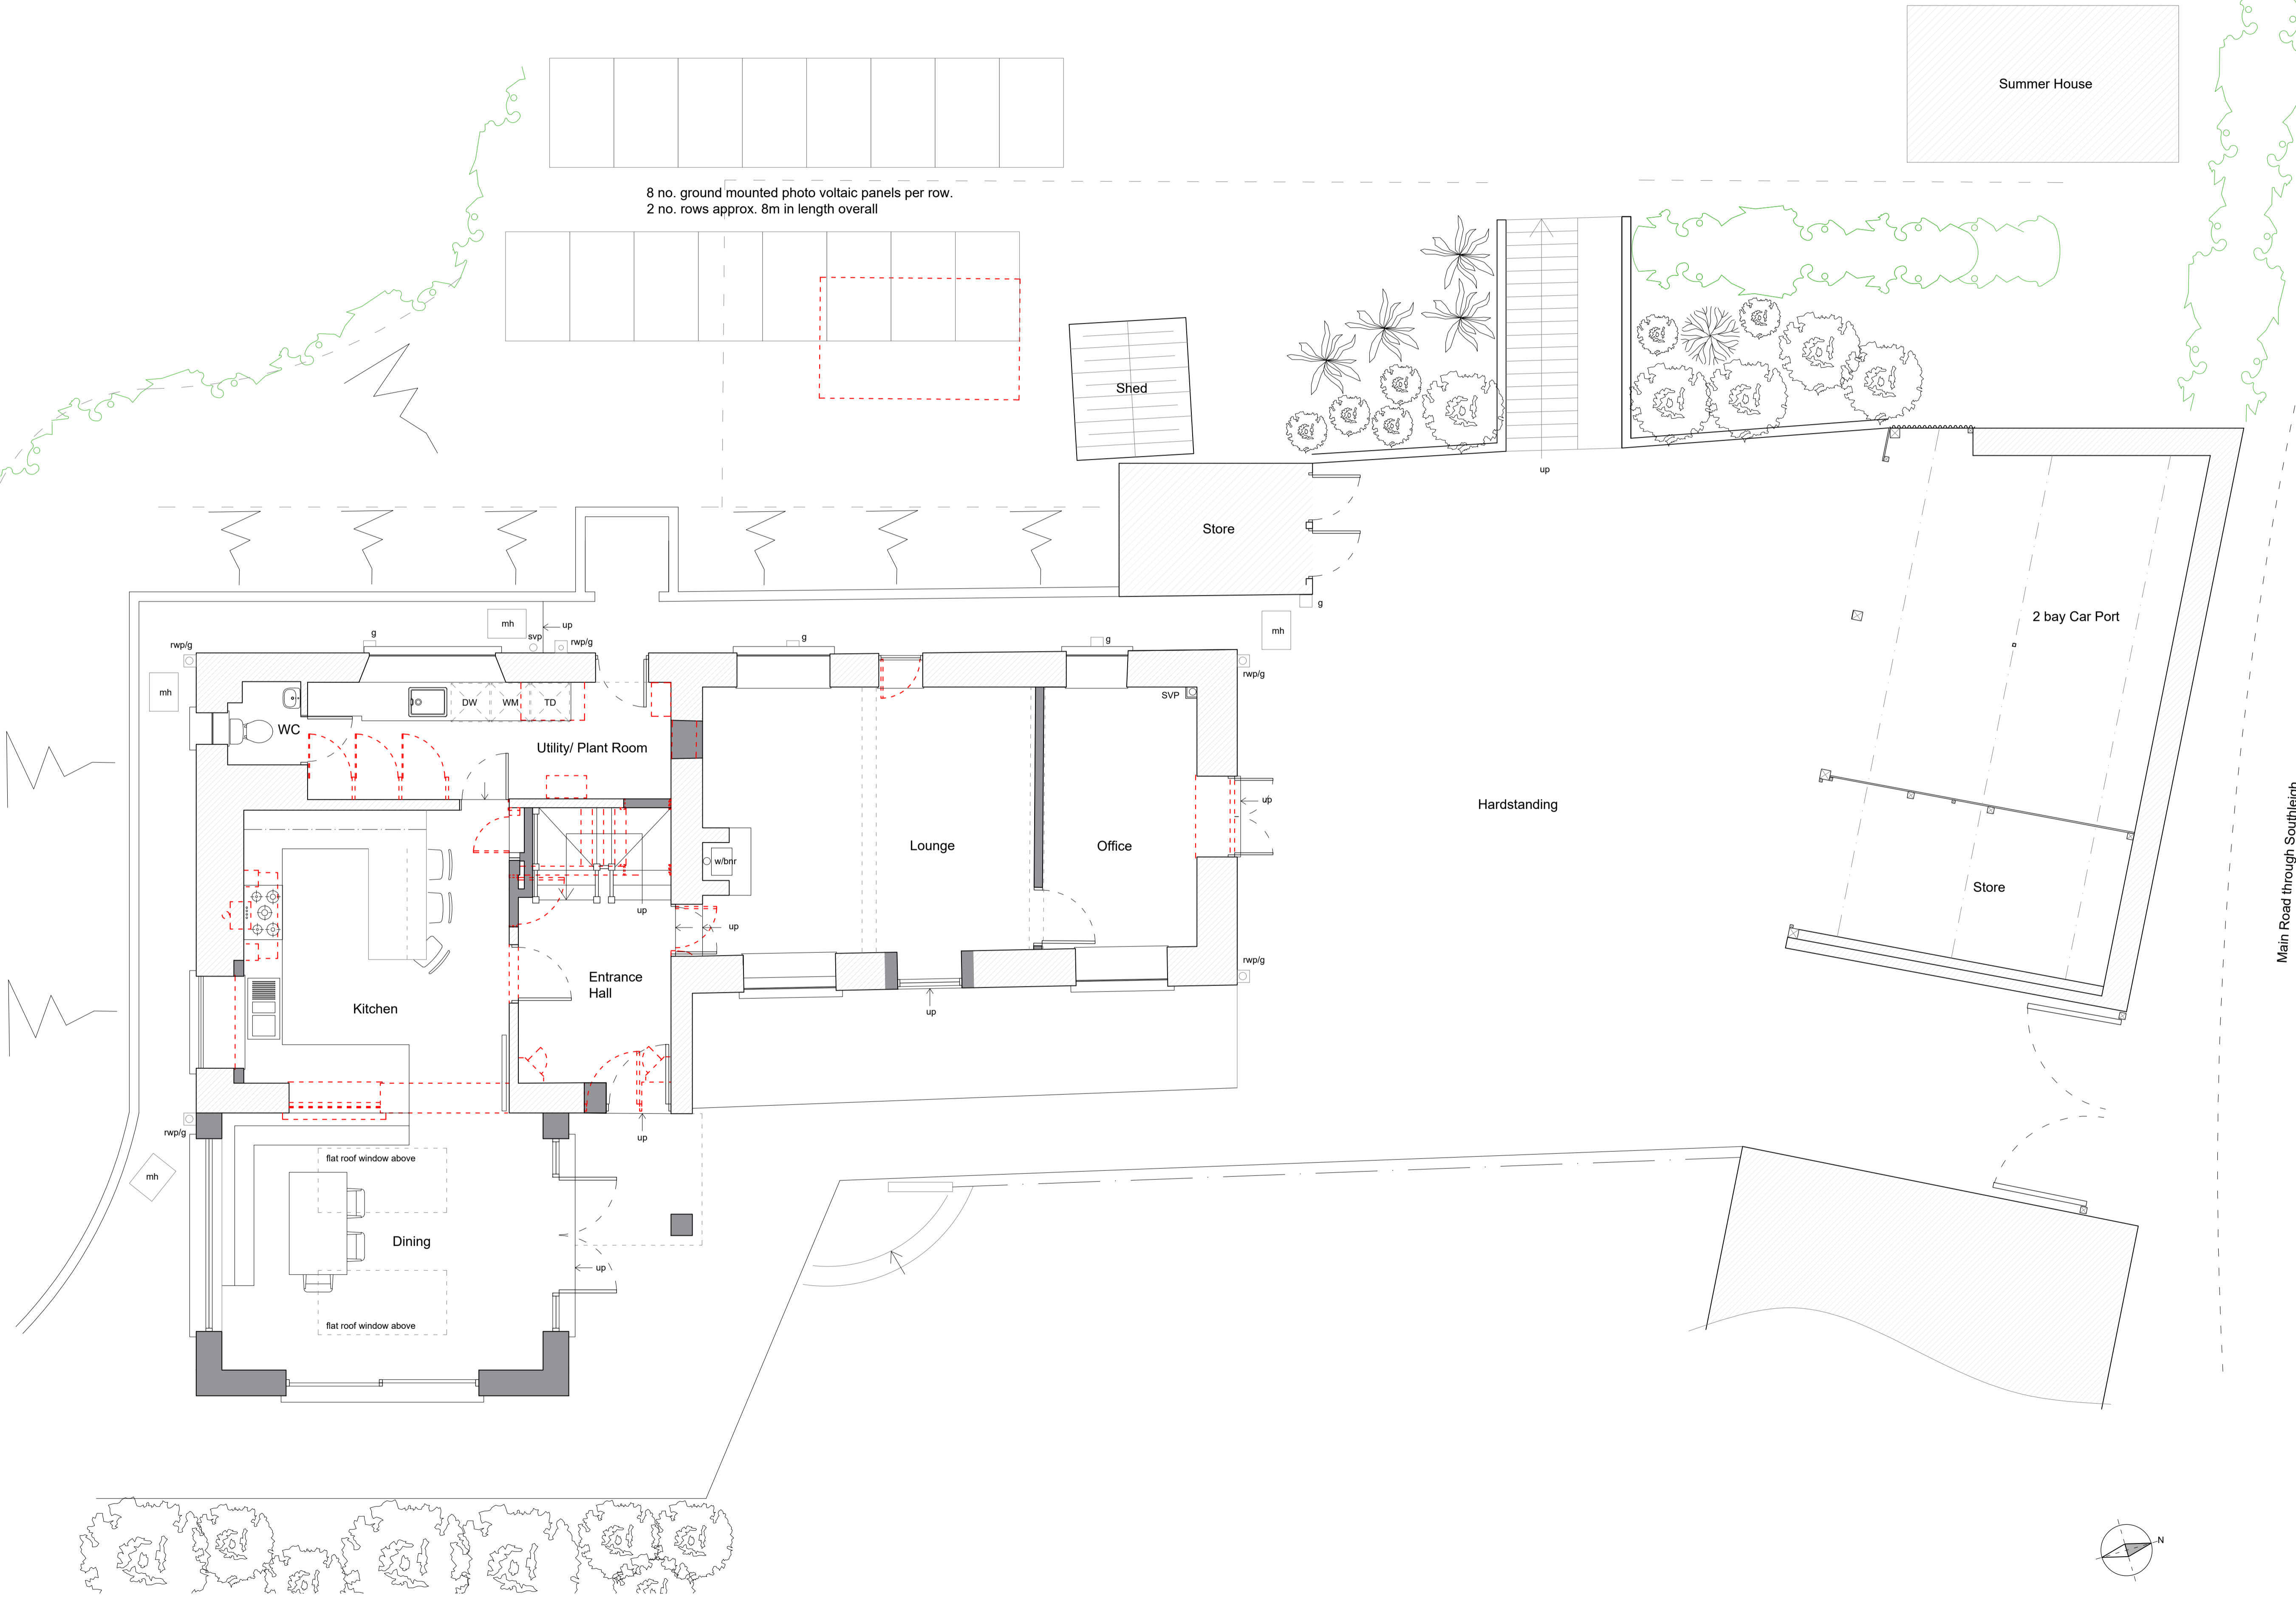

REV	DATE	DESCRIPTION

**JOB TITLE**  
 Proposed Internal Alterations & Single Storey Extension to Forge Cottage, Southleigh, Colyton, Devon, EX24 6JB  
**DRAWING TITLE**

**Proposed Ground Floor Plan**

First issued	18/10/23
Scale	1:50 @ A1
Job code	23-050
Status	PL
Drawing number	P200
Revision	-
Drawn by:	CB
Checked by:	JH

