


Notes:

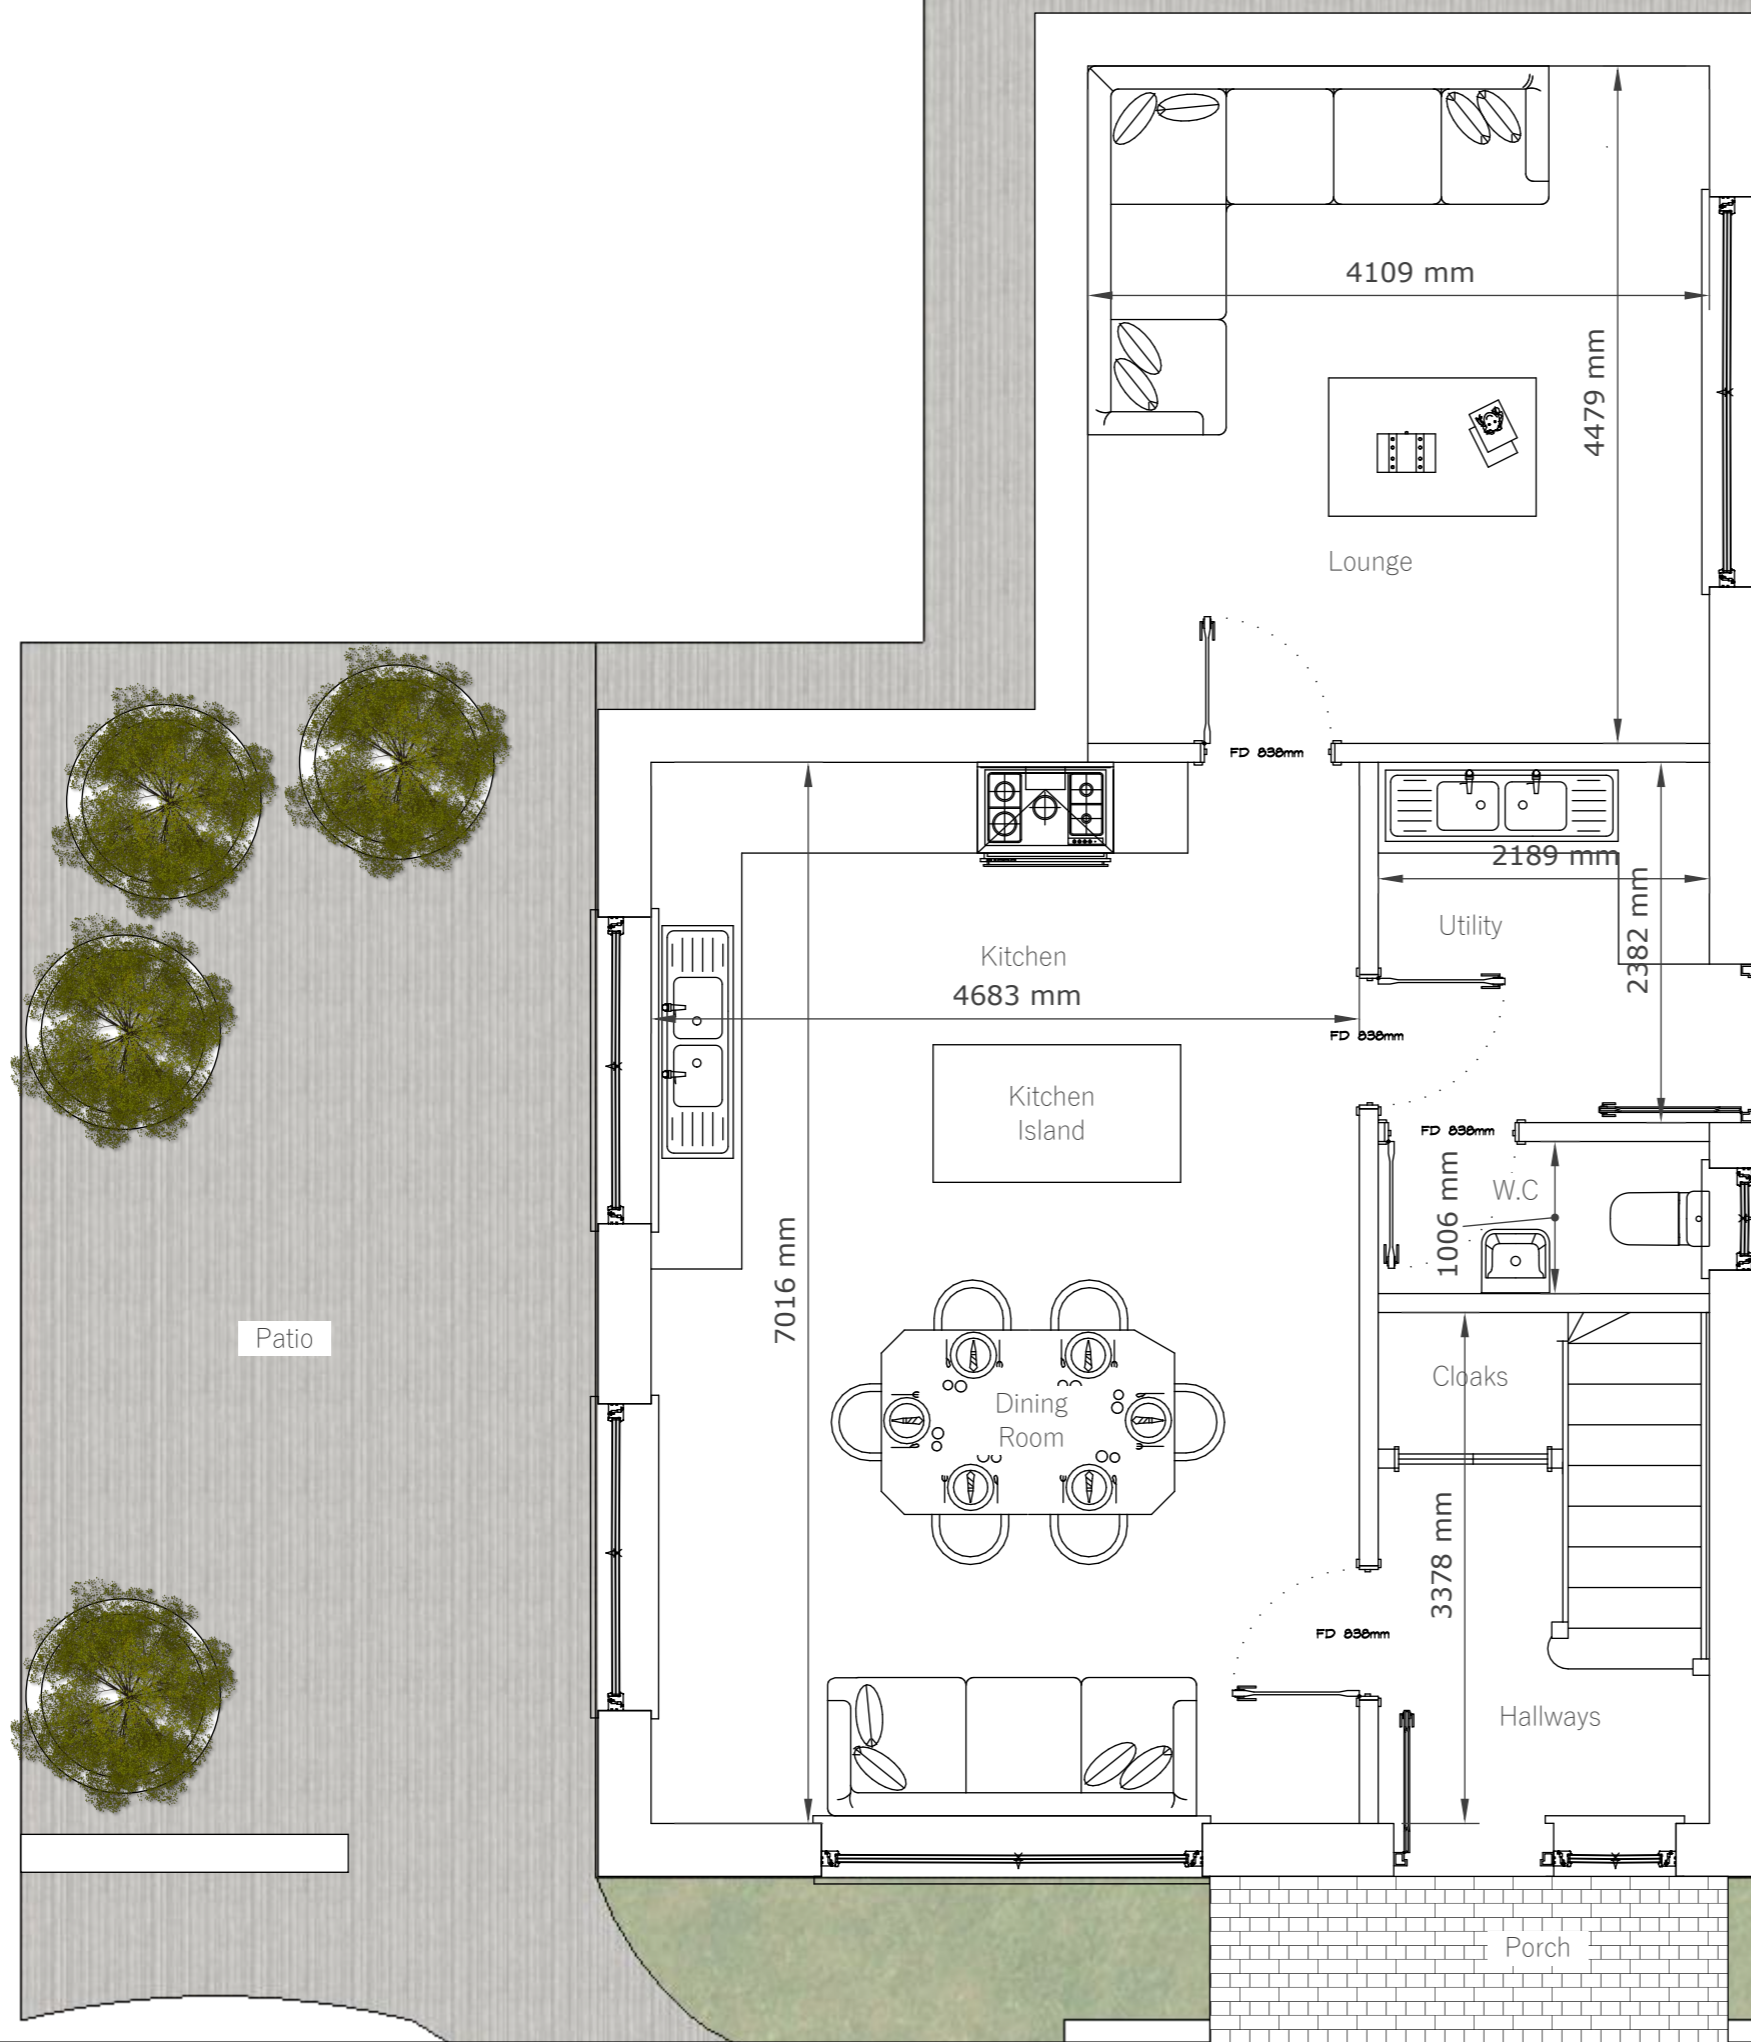

PROPOSED GROUND FLOOR PLAN
October 31, 2023
PG 006 scale: 1:50

| STATUS: PLANNING ISSUE | | |
|----------------------------------|---------------|----------|
| REV | DESCRIPTION | DATE |
| A | CONCEPT ISSUE | 01/08/23 |
| | | |
| | | |
| | | |



XL Planning Ltd
1A Fore Street
Cullompton
Devon
Ex15 1JW

01884 38662
info@xlplanning.co.uk
www.xlplanning.co.uk

CLIENT:
MR AND MRS BAILEY

SITE:
Maerbrook,
Maer Road,
Exmouth,
Devon
EX8 2DB

DRAWING: PROPOSED FLOORPLANS
REV: B

| | | | |
|----------------------------|-------------------------|-------------------|-----------------------|
| DATE: 06/08/2023 | PAGE SIZE: A3 | DRAWN: | CHECKED: NO |
|----------------------------|-------------------------|-------------------|-----------------------|

| | | |
|------------------------|--------------------------------|-------------------|
| JOB NO: DJ21 | DRAWING NO: PFP6DJ19 | PAGE: 6 |
|------------------------|--------------------------------|-------------------|