




Dense foliage

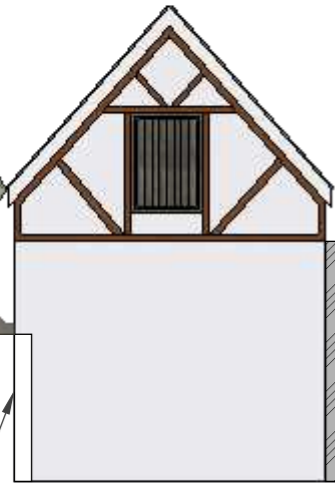


Boundary Wall



Maercross

9878 mm

Maercross

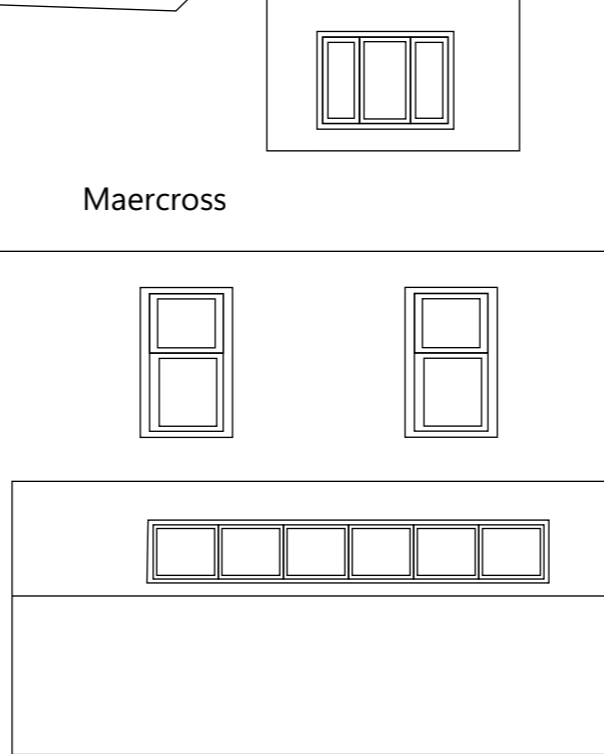


EXISTING NORTH ELEVATION

EN 004 scale: 1:100 November 27, 2023

Dense foliage removed for clarity


Boundary Wall

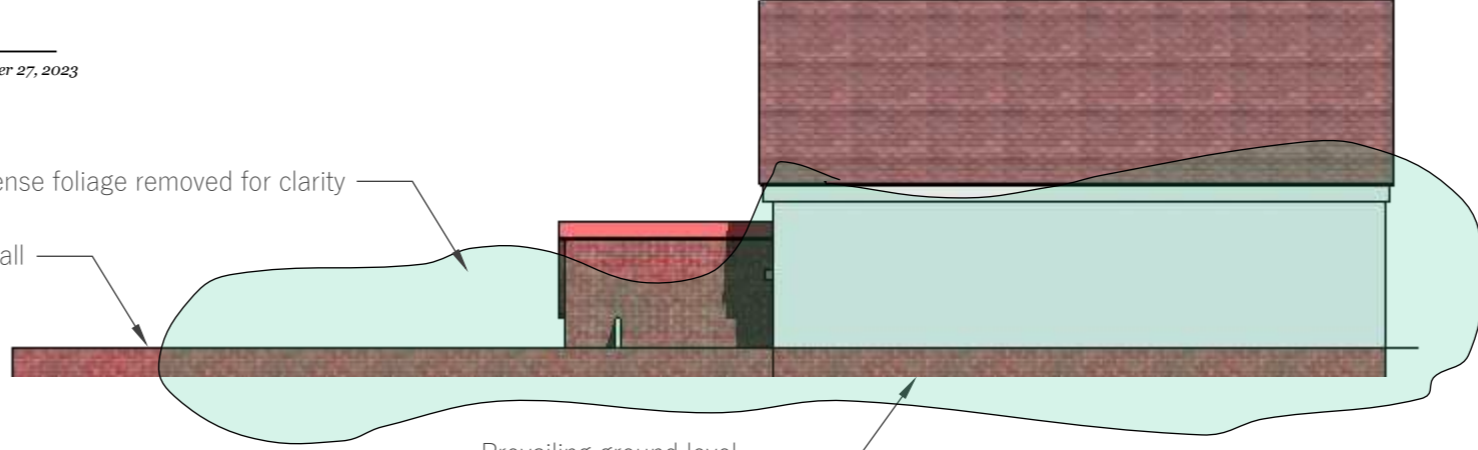

Prevailing ground level


EXISTING EAST ELEVATION

EE 004 scale: 1:100 November 27, 2023

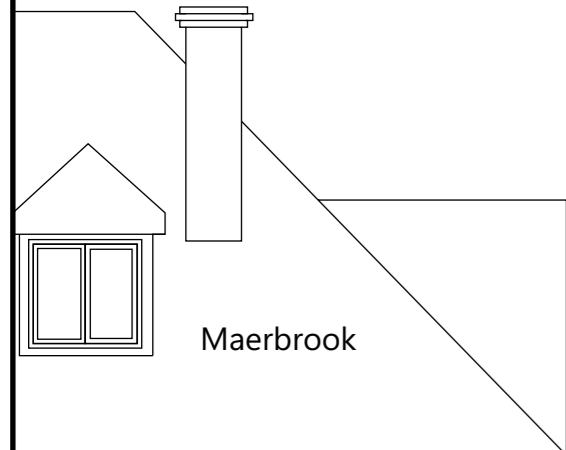


Maerbrook

Maercross

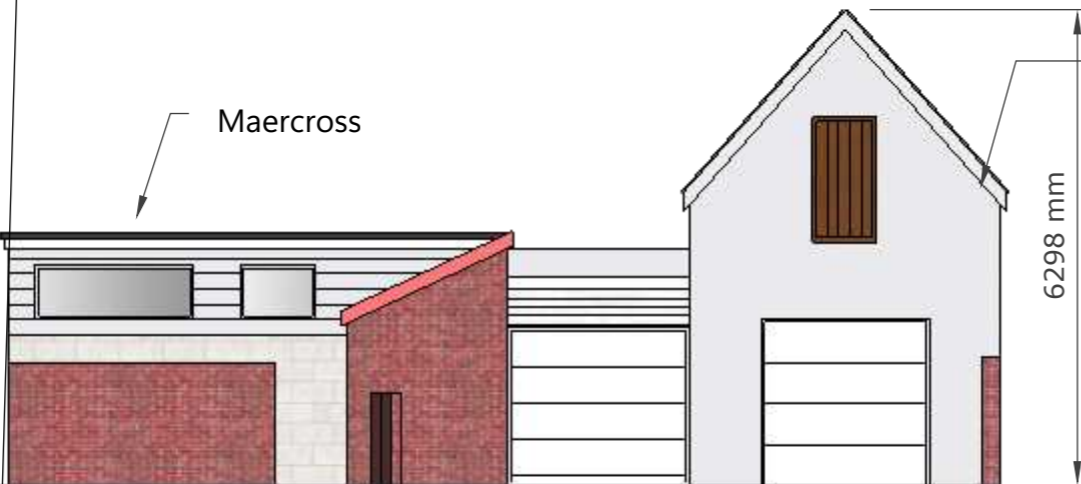

Boundary Wall

6298 mm

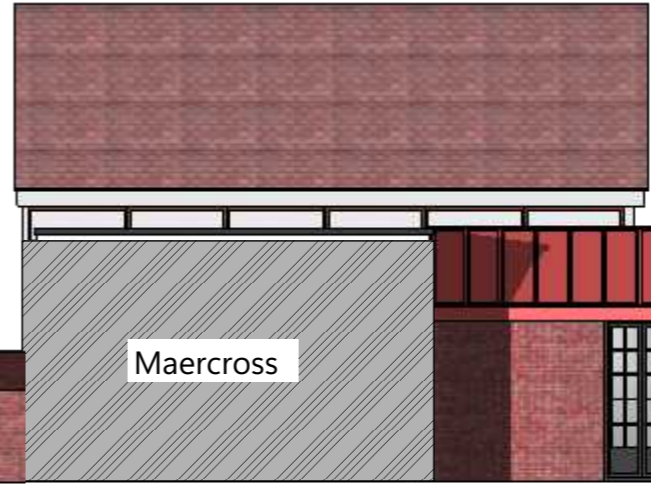

Boundary Wall

Maercross

EXISTING SOUTH ELEVATION

ES 004 scale: 1:100 November 27, 2023

EXISTING WEST ELEVATION

EW 004 scale: 1:100 November 27, 2023

Notes:

STATUS: PLANNING ISSUE

| REV | DESCRIPTION | DATE |
|-----|---------------|----------|
| A | CONCEPT ISSUE | 01/08/23 |
| | | |
| | | |
| | | |



XL Planning Ltd
1A Fore Street
Cullompton
Devon
Ex15 1JW

01884 38662
info@xlplanning.co.uk
www.xlplanning.co.uk

CLIENT: MR AND MRS BAILEY

SITE: Maerbrook,
Maer Road,
Exmouth,
Devon
EX8 2DB

DRAWING: EXISTING ELEVATIONS REV: B

DATE: 06/08/2023 PAGE SIZE: A3 DRAWN: [Signature] CHECKED: NO

JOB NO: DJ21 DRAWING NO: EXLE4DJ19 PAGE: 4