



NOTES
 Copyright: the copyright of this drawing is vested in Studio BAM! It shall not be used without permission by anyone for any purpose. Do not scale drawings - use figured dimensions only. All dimensions to be verified and checked on site. Read the drawing in conjunction with all related drawings and specifications. Notify architect immediately of any discrepancy found therein.

DRAWING NOTES

 

Application site

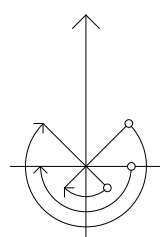

1 Site Plan
 Scale: 1:1250

Studio BAM!
 43 Stuart Road
 London
 SE15 3BE
 www.studio-BAM.com
 info@studio-BAM.com

BAM!

REV	DATE	DESCRIPTION	PROJECT NO
A	5.12.23	Incorrect labelling amended	
CLIENT	Caroline + Andreas	PROJECT NO	204
PROJECT	Extension/improvements to;	SCALE	1:1250 @ A3
ADDRESS	10 Wood Vale	PGT CODE	SE23 3EE
STATUS	PLANNING		
DRAWING	SITE PLAN	DRG NO	000
		REVISION	A