




East Elevation as PROPOSED 1:50



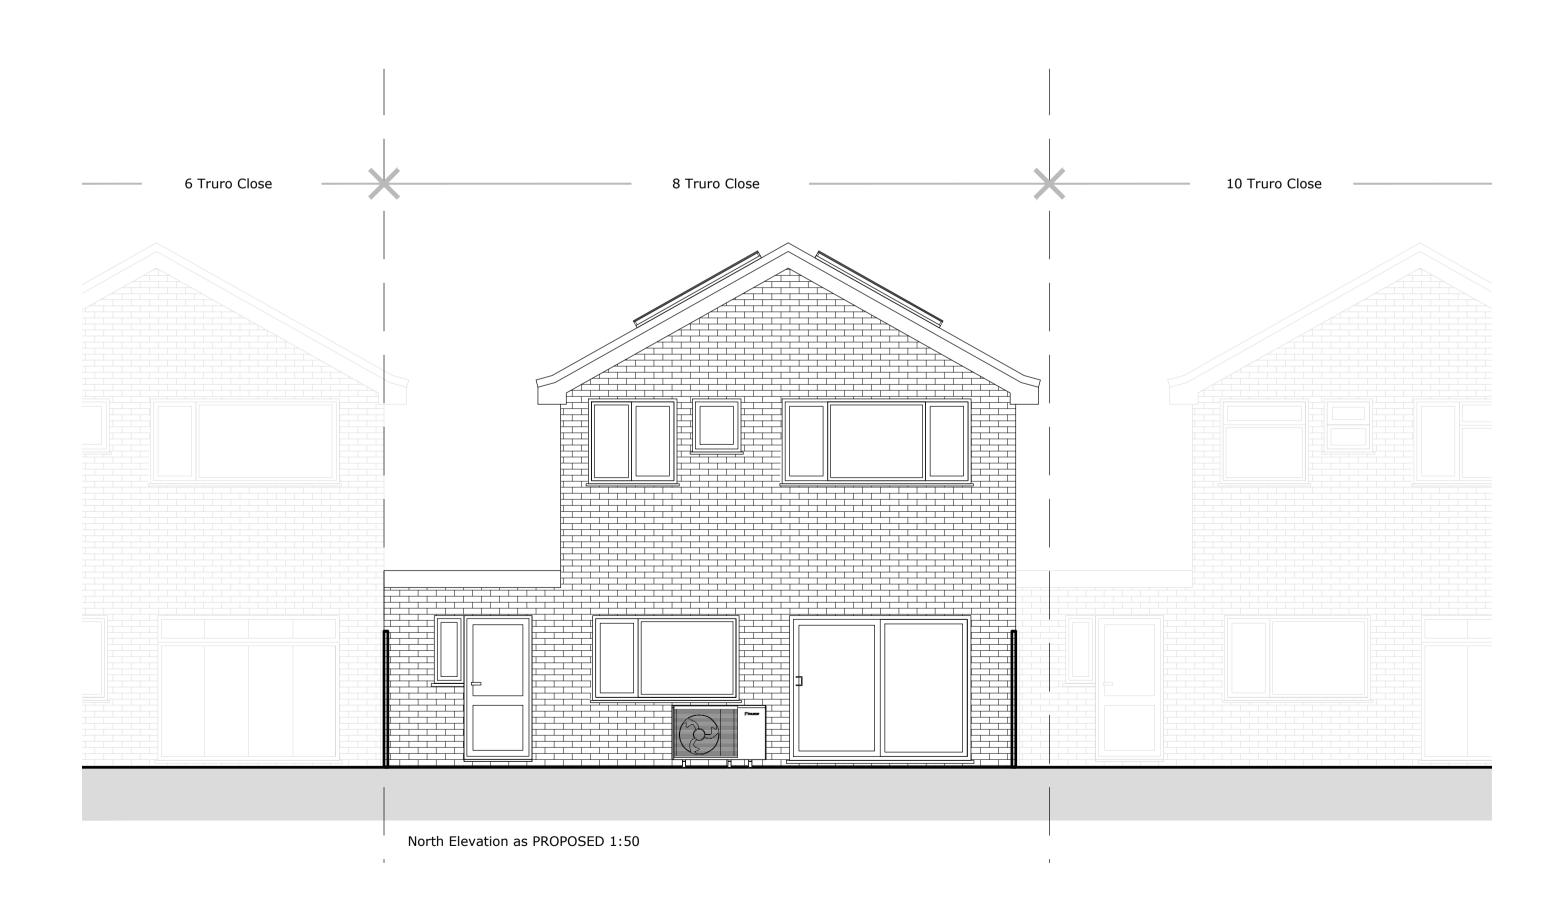


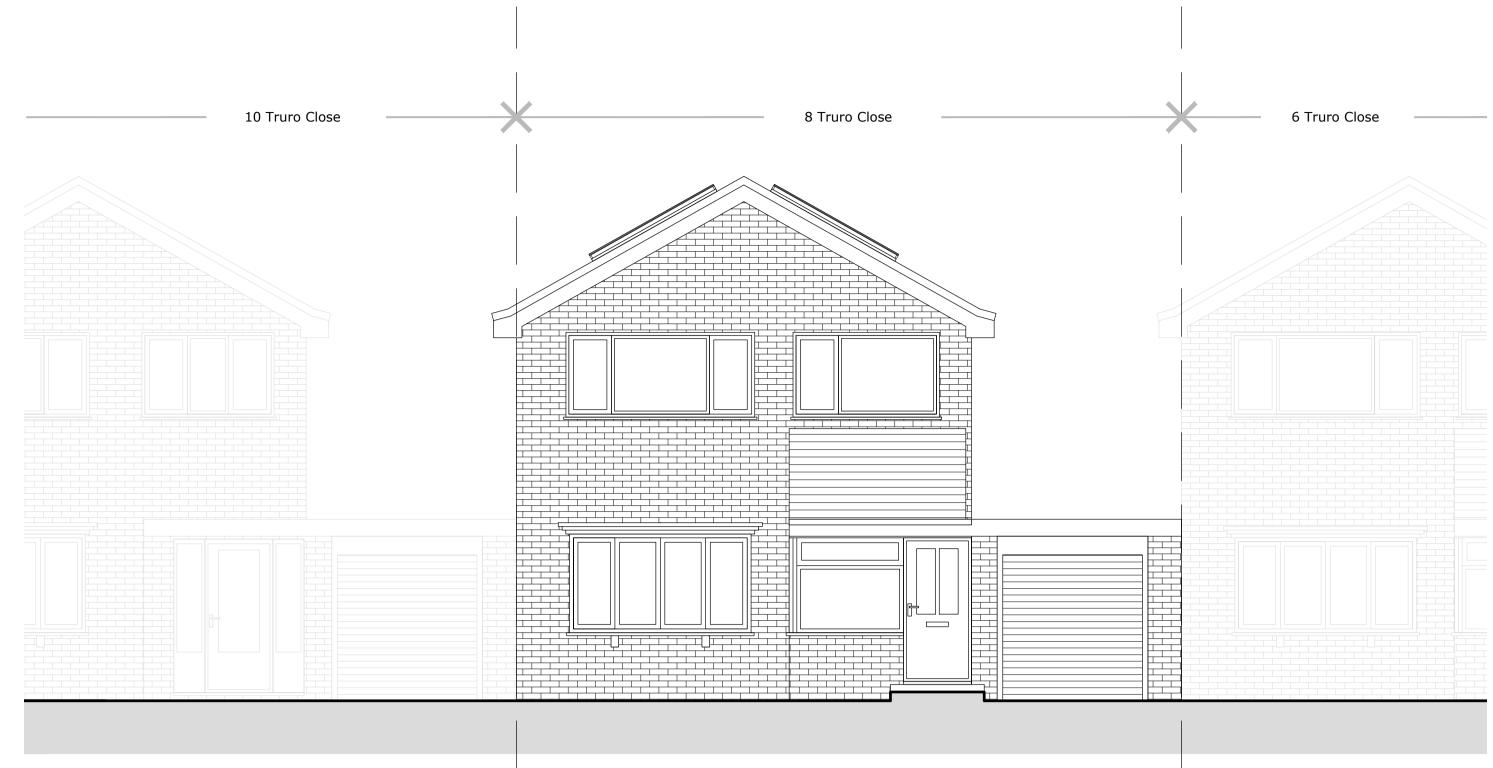

— 1.8m boundary fence

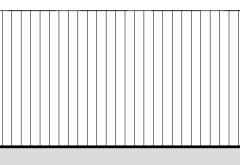

South Elevation as PROPOSED 1:50

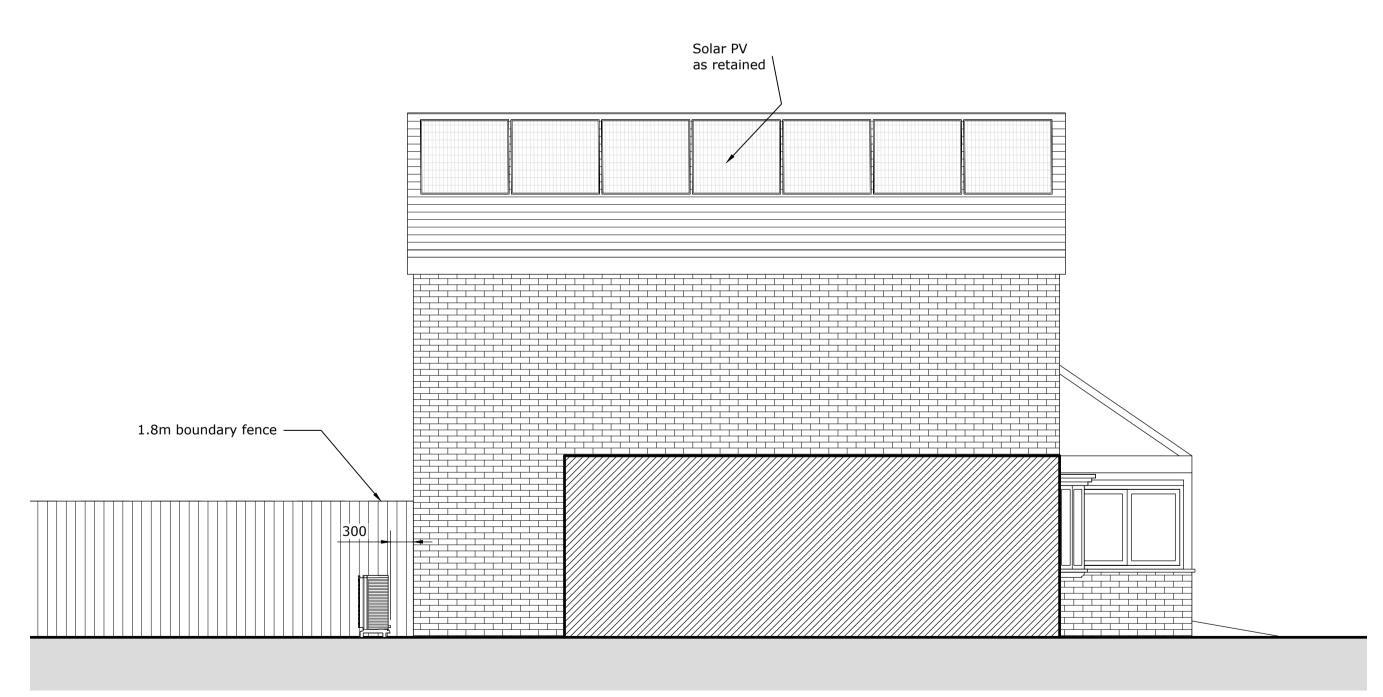

West Elevation as PROPOSED 1:50

						1:50 1:100
Rev: Description: By: Date:		By	y:	Date:	1	1:100

)	0 L	1 		2		3		4		5 	Scale: 1:50	Paper Size: A1	Drawn: D. Rodriguez	Checked:
0	0 Luulu	1 2	3 யய்யா	4 ,	5 	6 	7	8 	9 யயா	10 IIIIII	Project ID: J-2CAA7FE	2	Revision: –	Date: 29.11.2023