




existing north elevation

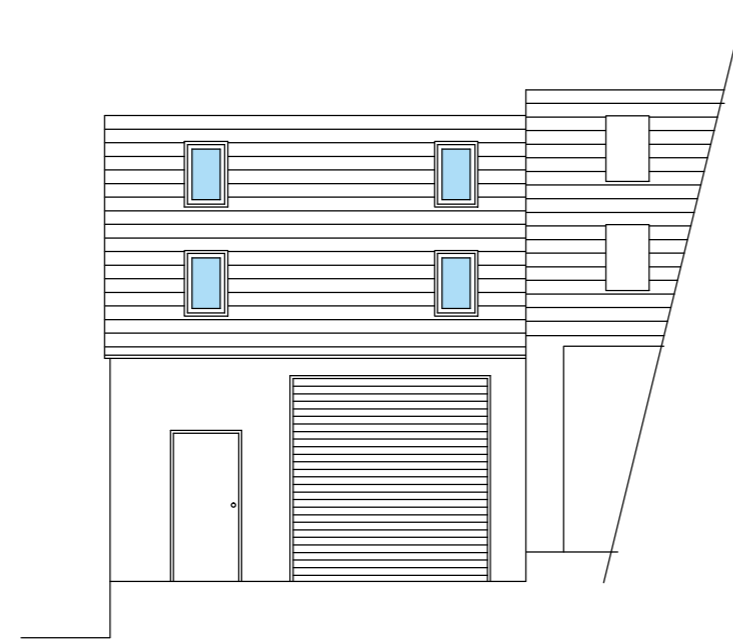


existing south elevation

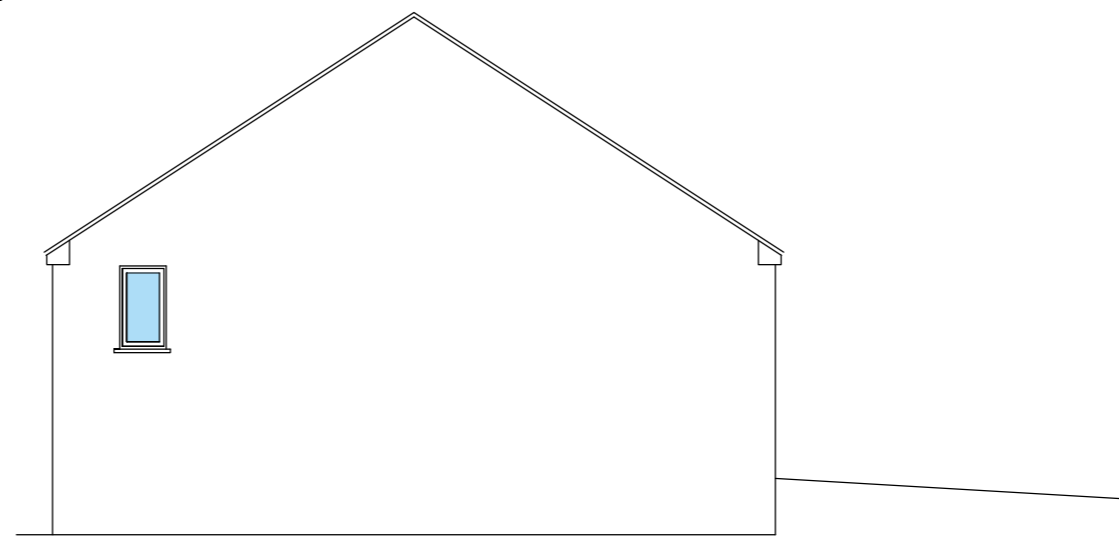


existing west elevation

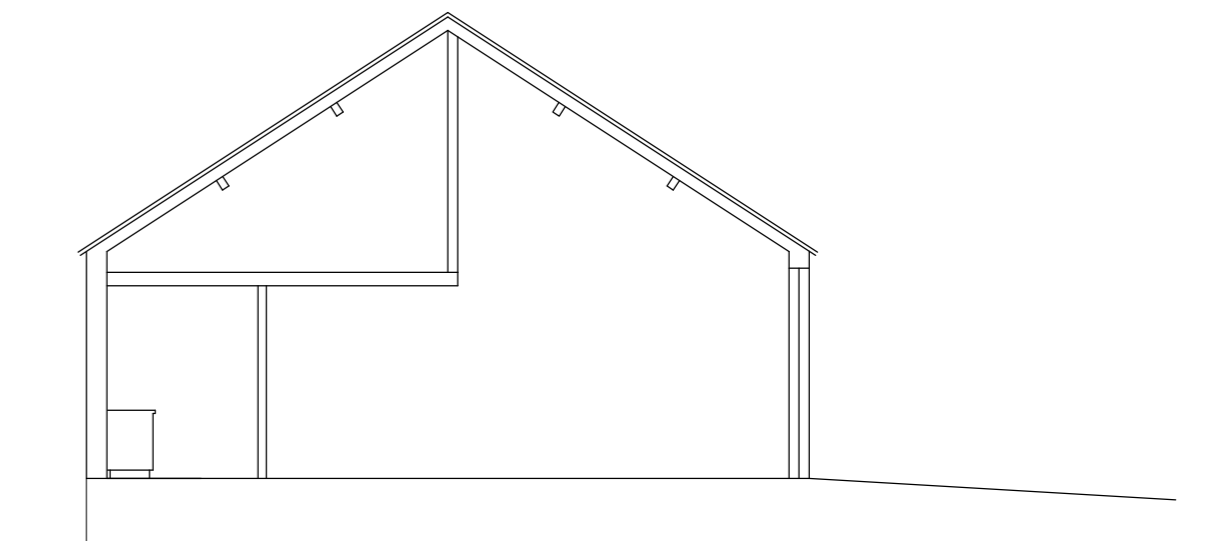


existing section

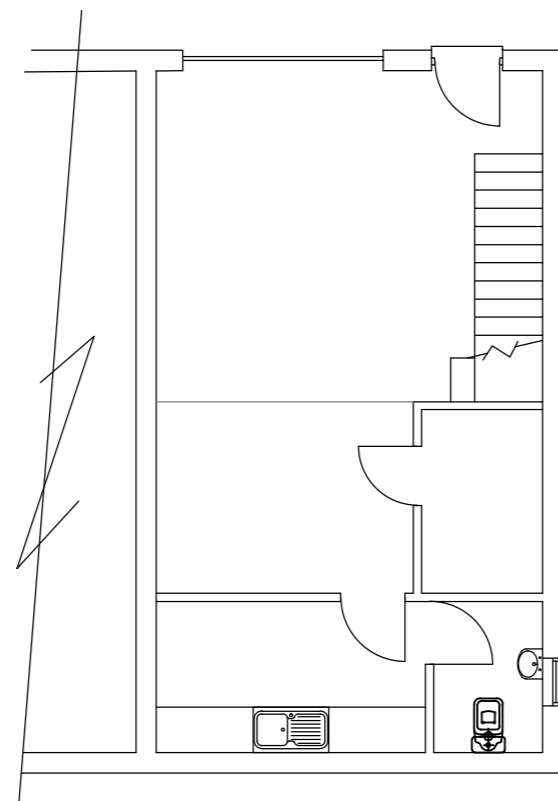

existing ground floor plan

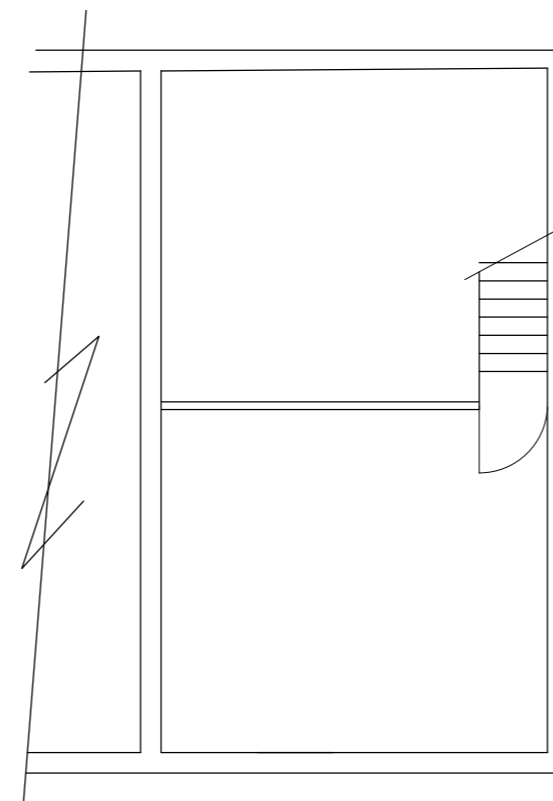

existing mezzanine

 

**STEPHEN KNIGHTLEY PARTNERSHIP
AWARD WINNING PRACTICE**

architectural design

Spring Gardens
Bradfords Quay,
Wadebridge Cornwall
PL27 6DB



Wadebridge 813771

Proposals at :
1 Chyrn Drive
St Breward,
Bodmin
PL30 4LL
Cornwall

Drawing Title :
Existing Plans & Elevations

Scale : 1:100
Drawn :SK
Date : September 2023

Drawing No.

SK:2023:104/01/00