



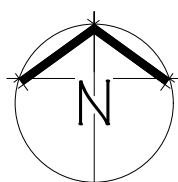

Ordnance Survey (c) Crown Copyright 2022. All rights reserved. Licence number 100022432

 

PLANNING

JONATHAN RHIND architects

1 Bridge Buildings
The Strand
Barnstaple EX31 1HA
01271 850416



Coach House
Rumwell Hall
Taunton TA4 1EL
01823 462300

www.jonathan-rhind.co.uk • architects@jonathan-rhind.co.uk

© Use figured dimensions only. All dimensions to be checked on site.
Discrepancies to be notified to the Architect.

TREDREA MANOR

ST ERTH

SITE PLAN

Drawn: EB Scale: 1:1000 @ A3

Checked: JA Date: 28/11/2023

1375B.01A