





9 Hove Park Villas, HOVE, BN3 6HP
Tel 01273 823980 Fax 01273 823356

email. info@dkarchitects.uk.com
website. www.dkarchitects.uk.com

project address: **3 Sheridan Terrace, Hove**
project description: **Alterations and Additions**
client: **Kevin Hillier and Joanna Buck**
project/drawing ref.: **230704/P0**

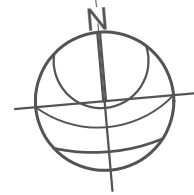


BLOCK PLAN 1: 500


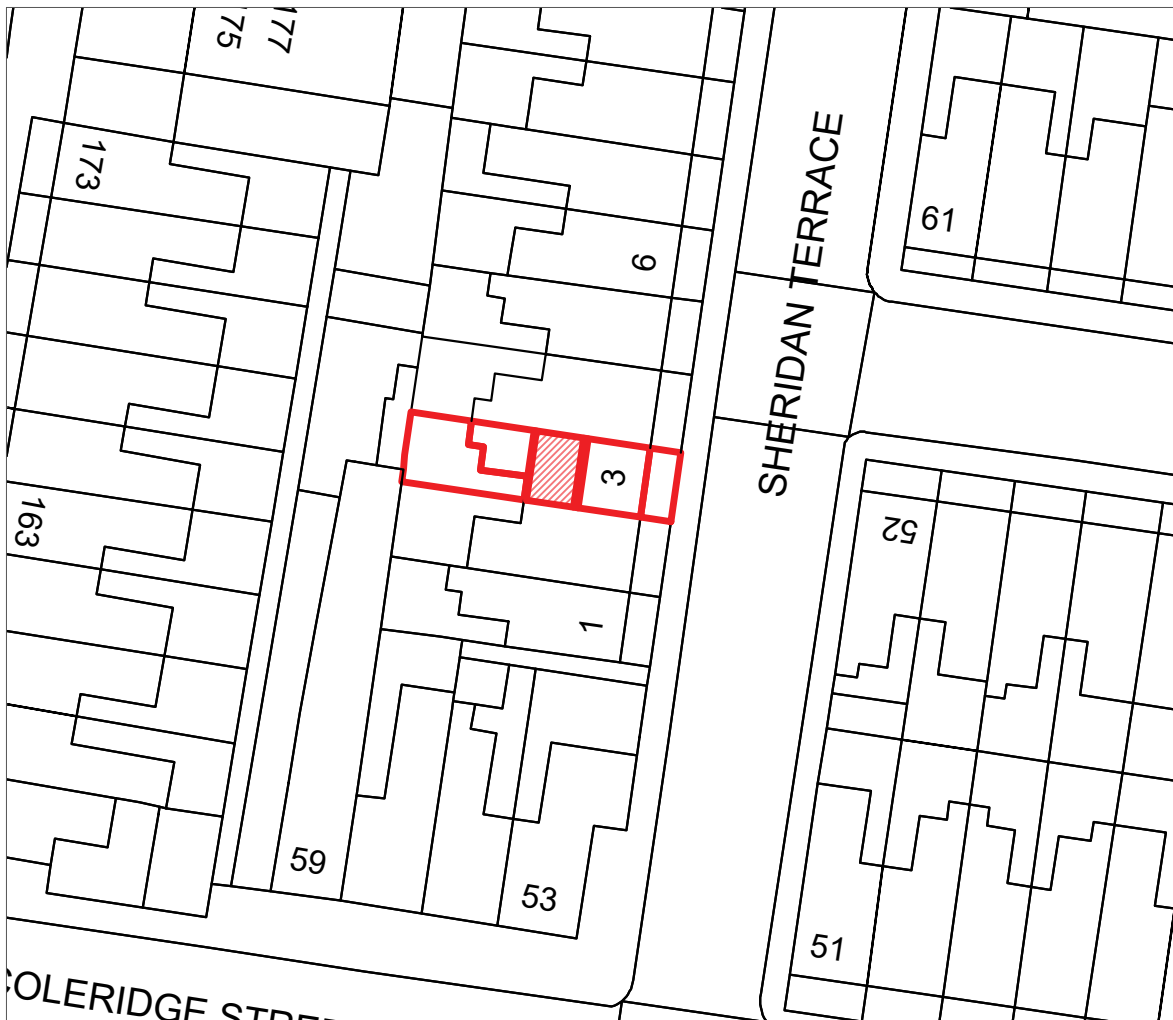


SEPTEMBER 2023

OS Crown Copyright License No 100039190

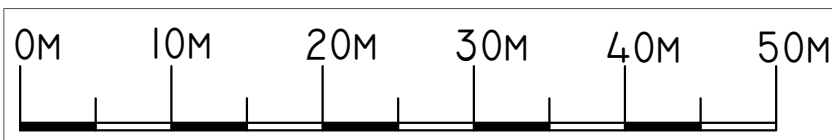


This drawing is not to be scaled.
 Use figured dimensions only.
 Read in conjunction with all relevant
 Consultants' drawings and
 specifications.
 The Contractor should check all
 dimensions on site prior to
 fabrication and report any
 discrepancies to the Architect.
 This drawing is copyright and it
 must not be reproduced without
 prior written agreement.

 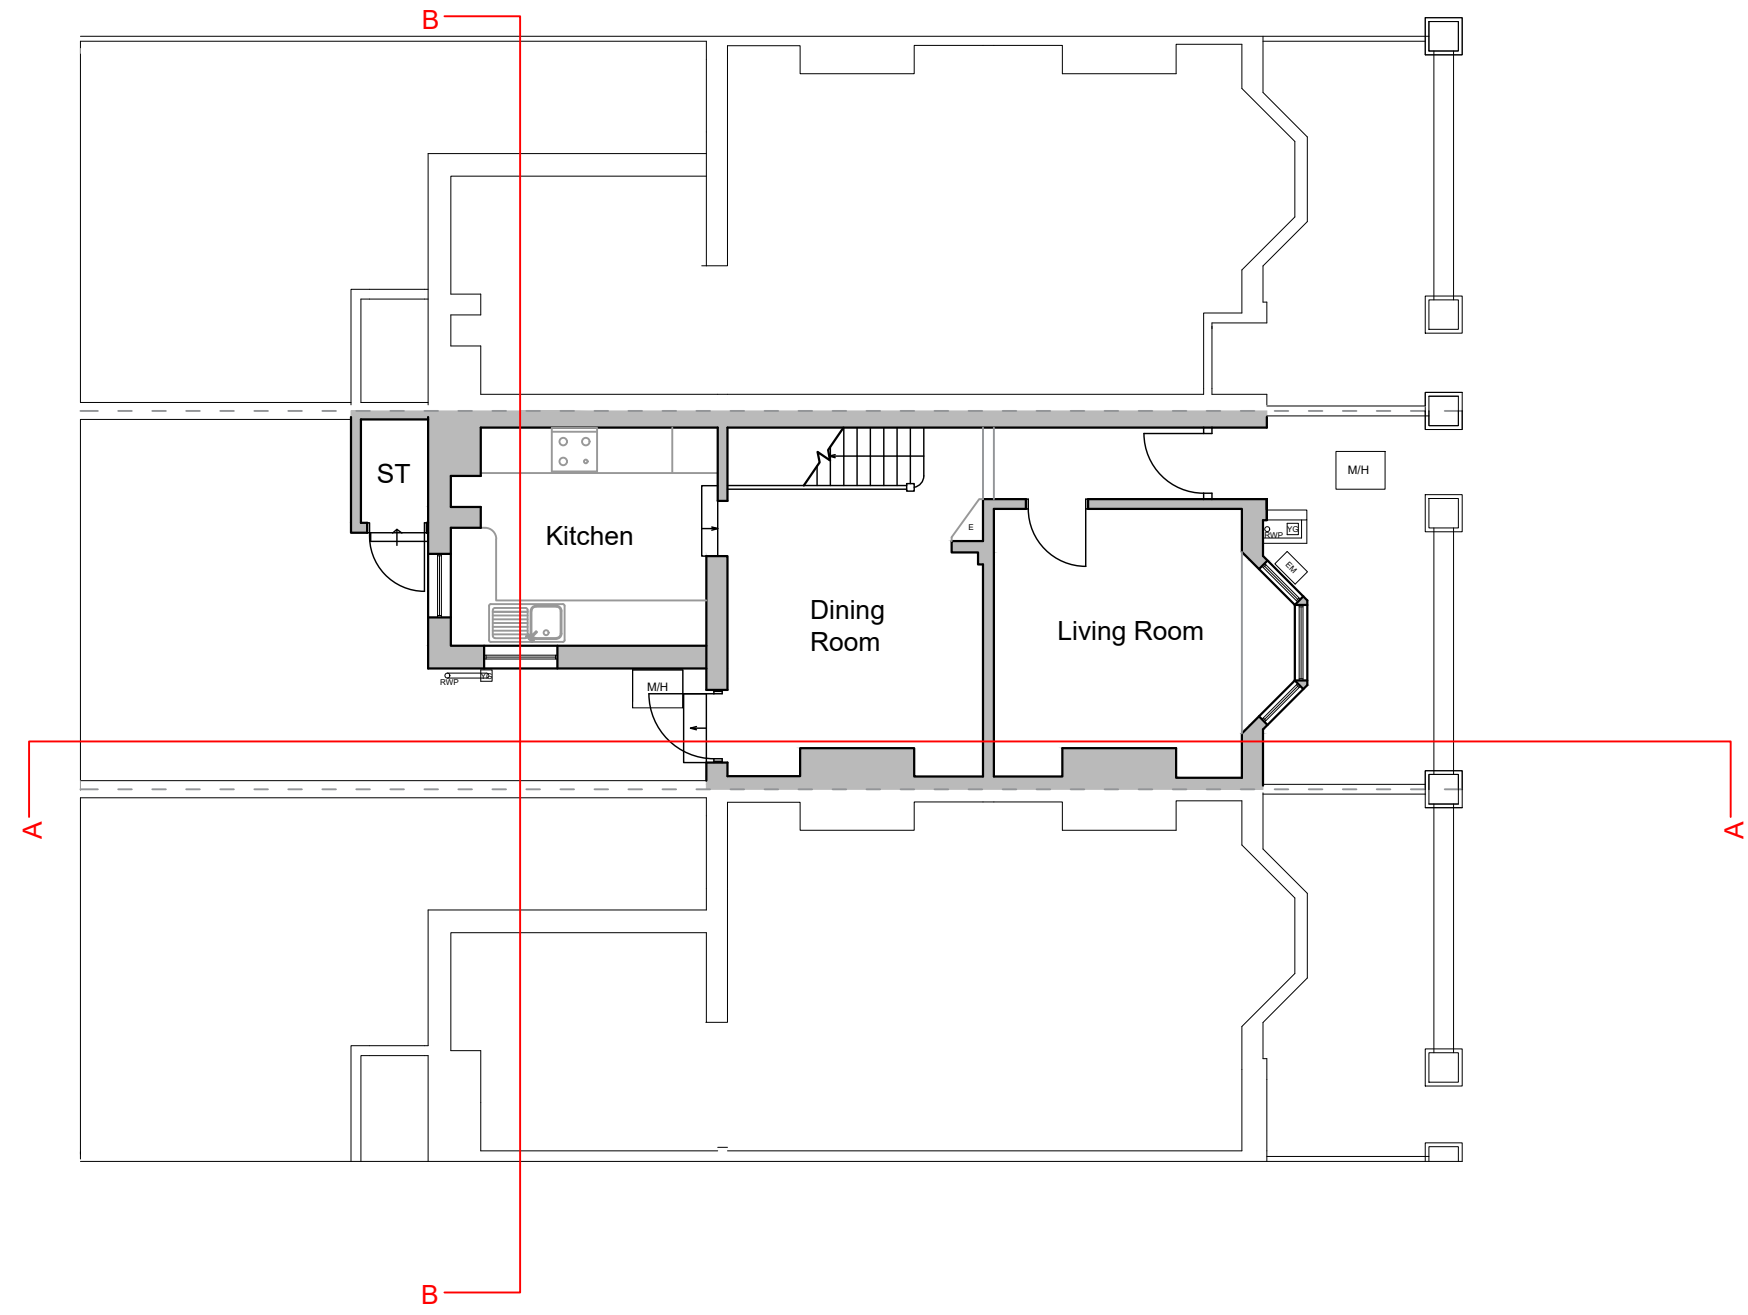

FOR STATUTORY APPLICATIONS ONLY YOU MAY SCALE THIS DRAWING

NOTES

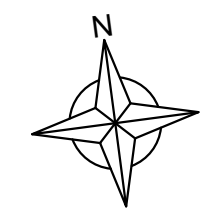


rev.	date	description
C	05.12.23	Dormer set back
B	07.11.23	Drawing amendments
A	02.11.23	Drawing amendments

client Kevin Hillier and Joanna Buck		
job title 3 Sheridan Terrace, Hove		
drawing title Ground Floor Plan As Proposed		
scale 1:100	date 09.11.23	drawn by TW
job no. 230704	drawing no. P1	revision C




9 Hove Park Villas
 HOVE
 East Sussex
 BN3 6HP
 Tel 01273 823980
 Fax 01273 823356

This drawing is not to be scaled.
 Use figured dimensions only.
 Read in conjunction with all relevant
 Consultants' drawings and
 specifications.
 The Contractor should check all
 dimensions on site prior to
 fabrication and report any
 discrepancies to the Architect.
 This drawing is copyright and it
 must not be reproduced without
 prior written agreement.

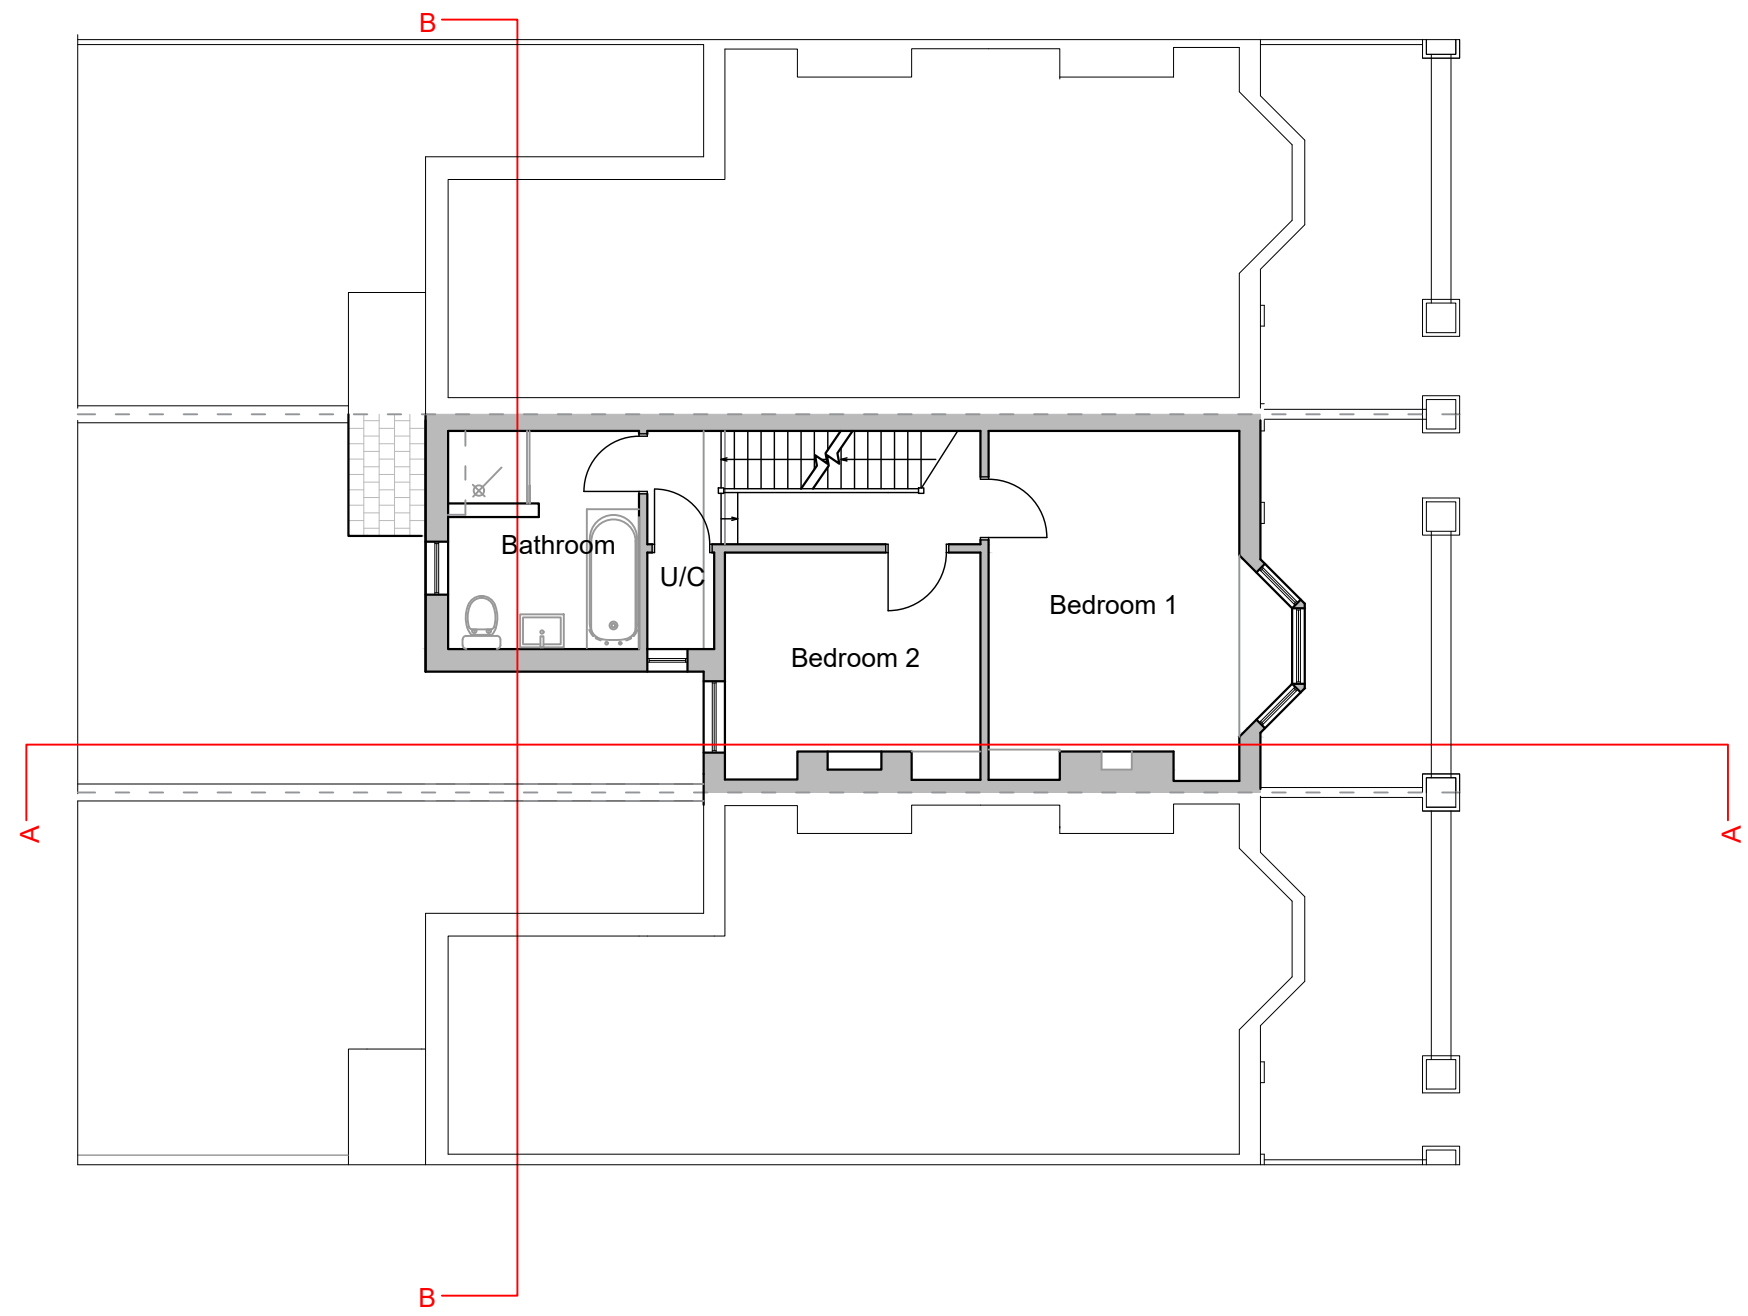

FOR STATUTORY APPLICATIONS ONLY YOU MAY SCALE THIS DRAWING

NOTES

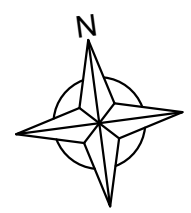


rev.	date	description
C	05.12.23	Dormer set back
B	07.11.23	Drawing amendments
A	02.11.23	Drawing amendments

client Kevin Hillier and Joanna Buck		
job title 3 Sheridan Terrace, Hove		
drawing title First Floor As Proposed		
scale 1:100	date 09.11.23	drawn by TW
job no. 230704	drawing no. P2	revision C




9 Hove Park Villas
 HOVE
 East Sussex
 BN3 6HP
 Tel 01273 823980
 Fax 01273 823356

This drawing is not to be scaled.
 Use figured dimensions only.
 Read in conjunction with all relevant
 Consultants' drawings and
 specifications.
 The Contractor should check all
 dimensions on site prior to
 fabrication and report any
 discrepancies to the Architect.
 This drawing is copyright and it
 must not be reproduced without
 prior written agreement.

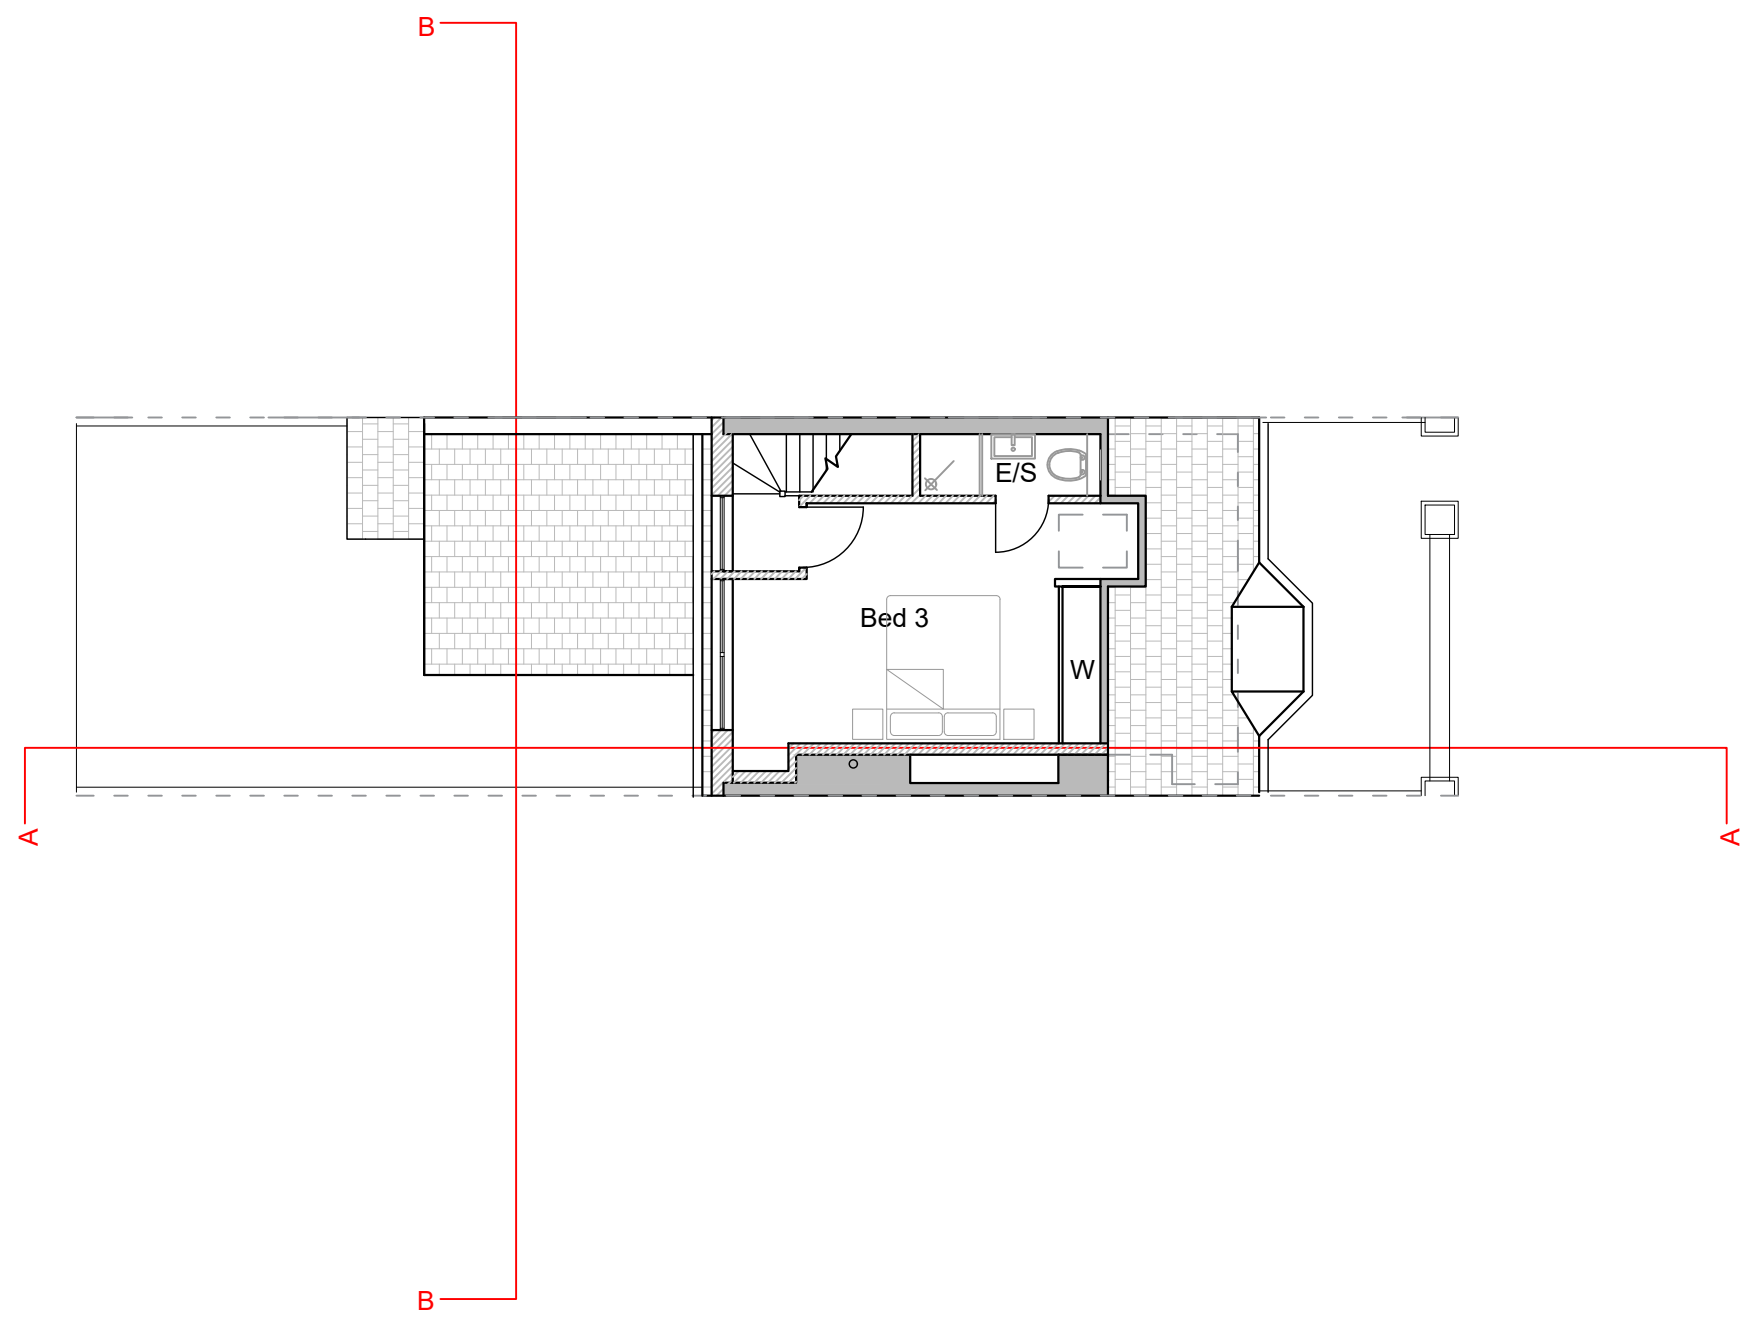


FOR STATUTORY APPLICATIONS ONLY YOU MAY SCALE THIS DRAWING

NOTES

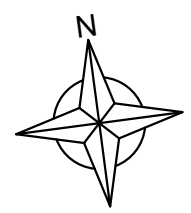



rev.	date	description
C	05.12.23	Dormer set back
B	07.11.23	Drawing amendments
A	02.11.23	Drawing amendments

client Kevin Hillier and Joanna Buck		
job title 3 Sheridan Terrace, Hove		
drawing title Loft As Proposed		
scale 1:100	date 09.11.23	drawn by TW
job no. 230704	drawing no. P3	revision C

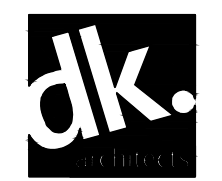


9 Hove Park Villas
 HOVE
 East Sussex
 BN3 6HP
 Tel 01273 823980
 Fax 01273 823356

This drawing is not to be scaled.
 Use figured dimensions only.
 Read in conjunction with all relevant
 Consultants' drawings and
 specifications.
 The Contractor should check all
 dimensions on site prior to
 fabrication and report any
 discrepancies to the Architect.
 This drawing is copyright and it
 must not be reproduced without
 prior written agreement.

 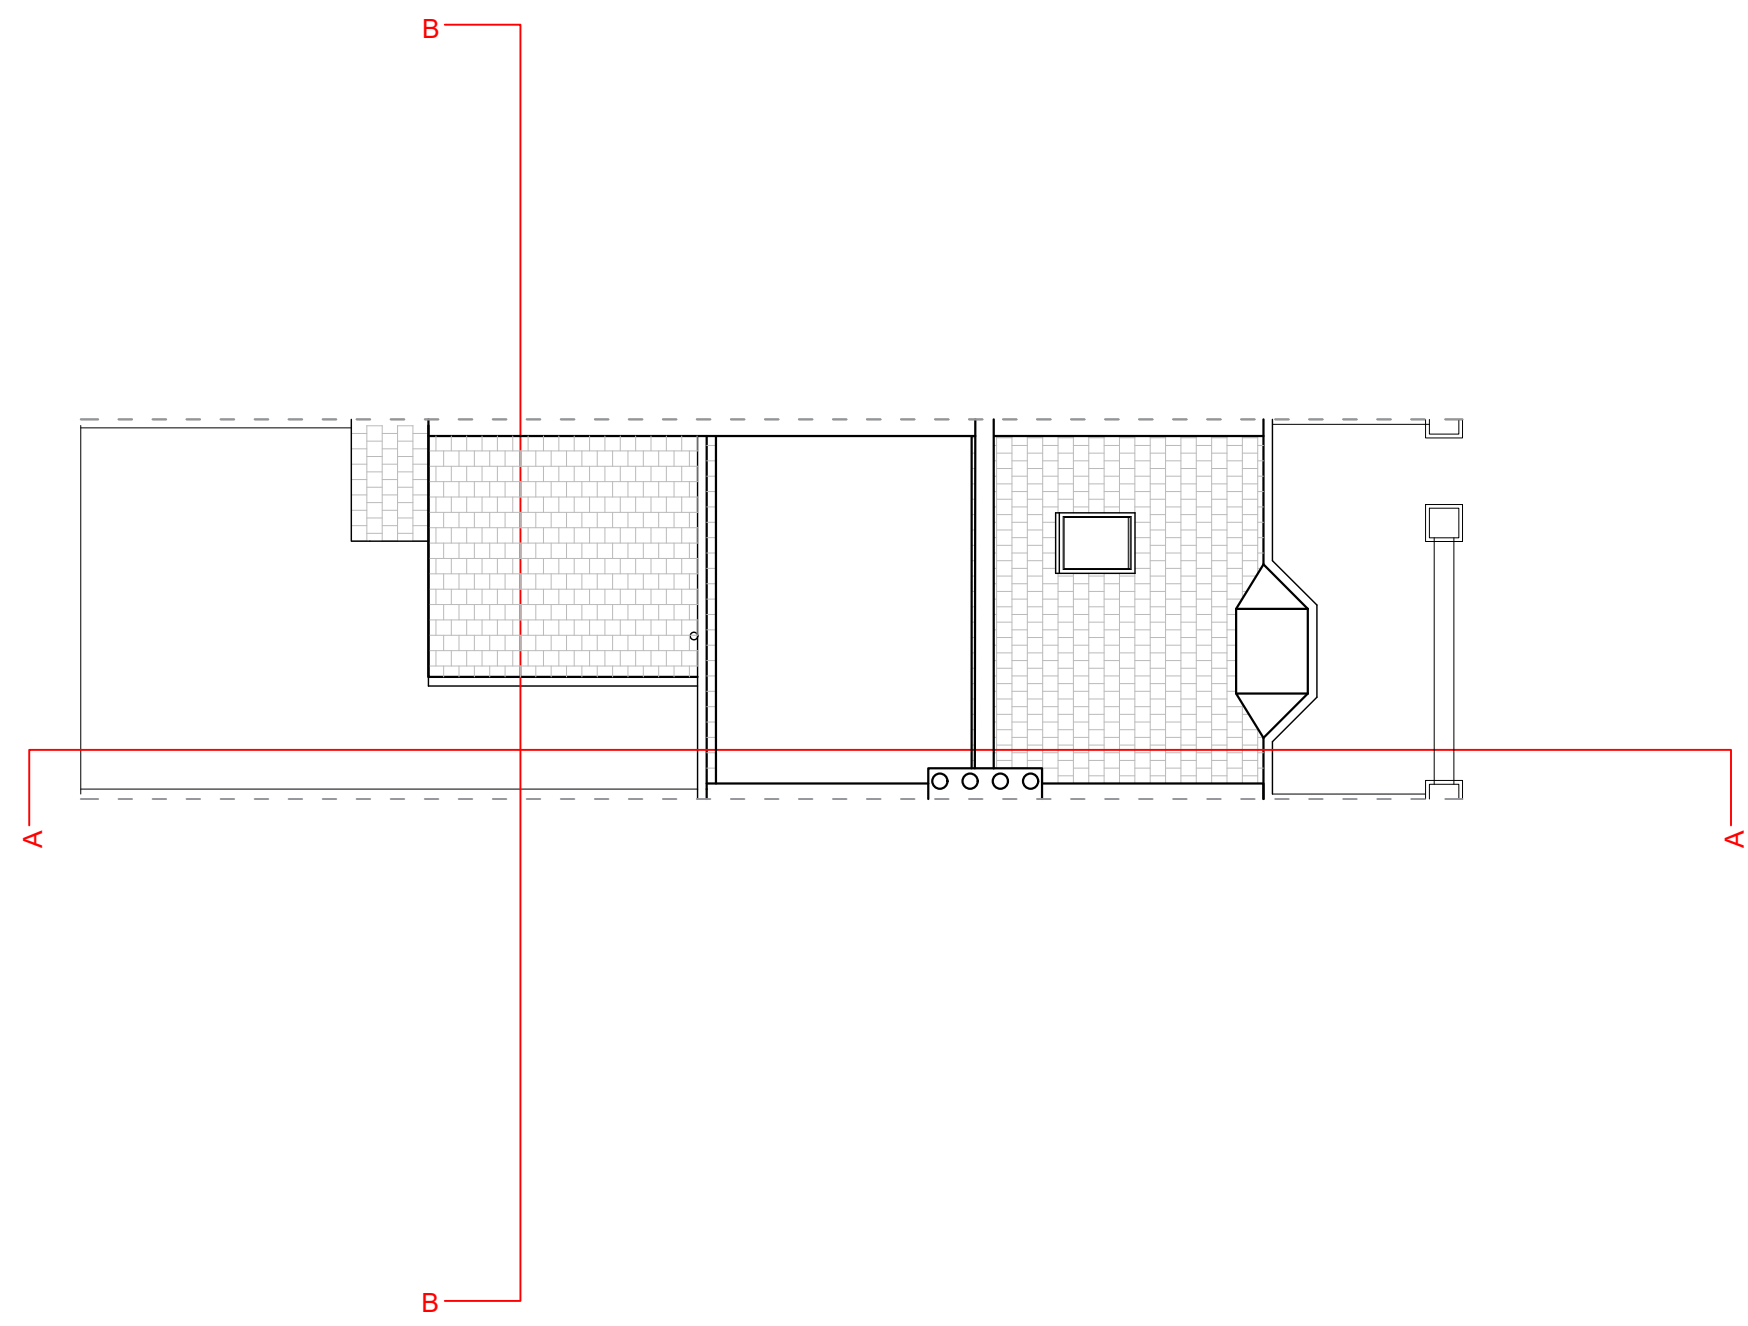

FOR STATUTORY APPLICATIONS ONLY YOU MAY SCALE THIS DRAWING

NOTES

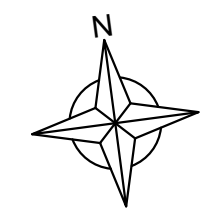

rev.	date	description
C	05.12.23	Dormer set back
B	07.11.23	Drawing amendments
A	02.11.23	Drawing amendments

client Kevin Hillier and Joanna Buck		
job title 3 Sheridan Terrace, Hove		
drawing title Roof As Proposed		
scale 1:100	date 09.11.23	drawn by TW
job no. 230704	drawing no. P4	revision C



9 Hove Park Villas
 HOVE
 East Sussex
 BN3 6HP
 Tel 01273 823980
 Fax 01273 823356

This drawing is not to be scaled.
 Use figured dimensions only.
 Read in conjunction with all relevant
 Consultants' drawings and
 specifications.
 The Contractor should check all
 dimensions on site prior to
 fabrication and report any
 discrepancies to the Architect.
 This drawing is copyright and it
 must not be reproduced without
 prior written agreement.



FOR STATUTORY APPLICATIONS ONLY YOU MAY SCALE THIS DRAWING

NOTES



rev.	date	description
C	05.12.23	Dormer set back
B	07.11.23	Drawing amendments
A	02.11.23	Drawing amendments

client Kevin Hillier and Joanna Buck		
job title 3 Sheridan Terrace, Hove		
drawing title East Elevation As Proposed		
scale 1:100	date 09.11.23	drawn by TW
job no. 230704	drawing no. P5	revision C



9 Hove Park Villas
 HOVE
 East Sussex
 BN3 6HP
 Tel 01273 823980
 Fax 01273 823356

This drawing is not to be scaled.
 Use figured dimensions only.
 Read in conjunction with all relevant
 Consultants' drawings and
 specifications.
 The Contractor should check all
 dimensions on site prior to
 fabrication and report any
 discrepancies to the Architect.
 This drawing is copyright and it
 must not be reproduced without
 prior written agreement.

 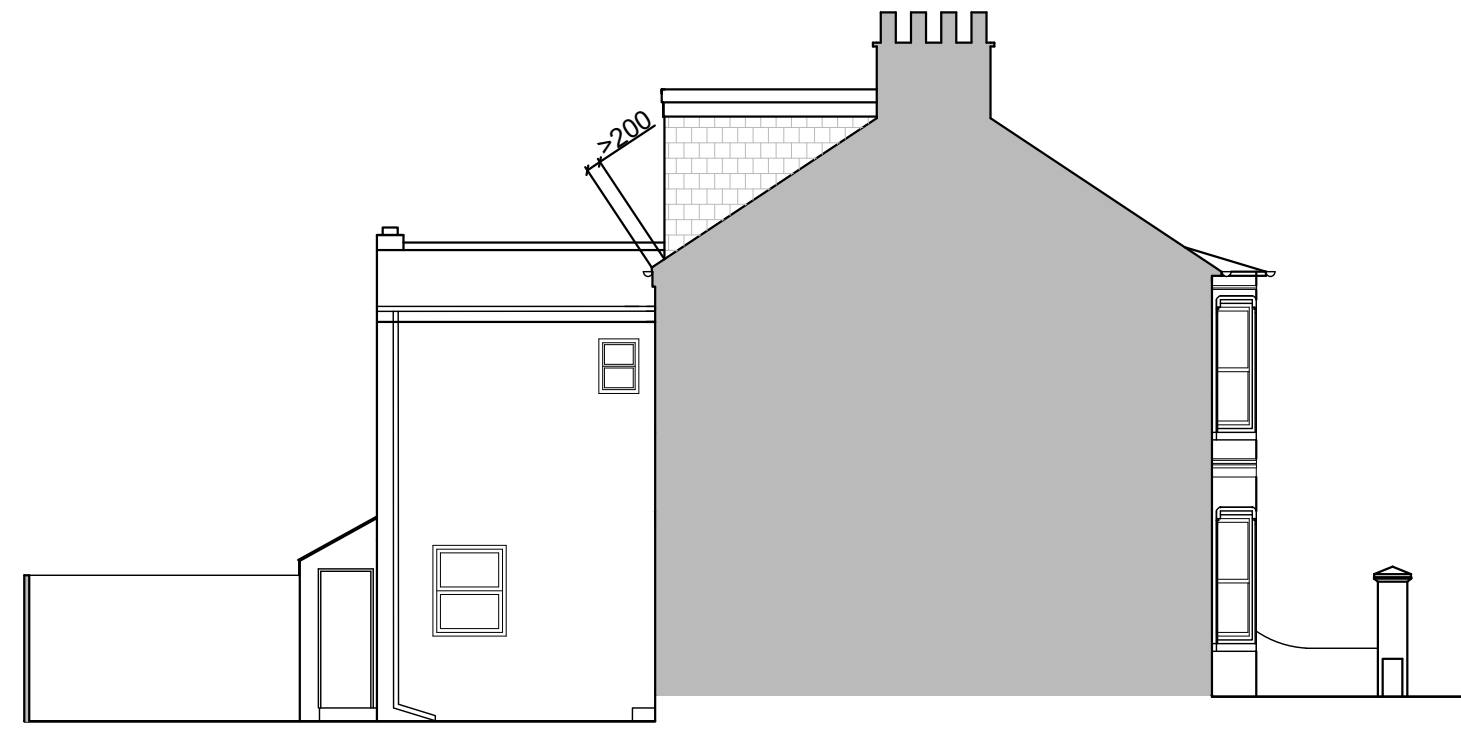

FOR STATUTORY APPLICATIONS ONLY YOU MAY SCALE THIS DRAWING

NOTES


rev.	date	description
C	05.12.23	Dormer set back
B	07.11.23	Drawing amendments
A	02.11.23	Drawing amendments

client Kevin Hillier and Joanna Buck		
job title 3 Sheridan Terrace, Hove		
drawing title South Elevation As Proposed		
scale 1:100	date 09.11.23	drawn by TW
job no. 230704	drawing no. P6	revision C



9 Hove Park Villas
 HOVE
 East Sussex
 BN3 6HP
 Tel 01273 823980
 Fax 01273 823356

This drawing is not to be scaled.
 Use figured dimensions only.
 Read in conjunction with all relevant
 Consultants' drawings and
 specifications.
 The Contractor should check all
 dimensions on site prior to
 fabrication and report any
 discrepancies to the Architect.
 This drawing is copyright and it
 must not be reproduced without
 prior written agreement.

 

FOR STATUTORY APPLICATIONS ONLY YOU MAY SCALE THIS DRAWING

NOTES


rev.	date	
C	05.12.23	Dormer set back
B	07.11.23	Drawing amendments
A	02.11.23	Drawing amendments

client Kevin Hillier and Joanna Buck		
job title 3 Sheridan Terrace, Hove		
drawing title West Elevation As Proposed		
scale 1:100	date 09.11.23	drawn by TW
job no. 230704	drawing no. P7	revision C



9 Hove Park Villas
 HOVE
 East Sussex
 BN3 6HP
 Tel 01273 823980
 Fax 01273 823356

This drawing is not to be scaled.
 Use figured dimensions only.
 Read in conjunction with all relevant
 Consultants' drawings and
 specifications.
 The Contractor should check all
 dimensions on site prior to
 fabrication and report any
 discrepancies to the Architect.
 This drawing is copyright and it
 must not be reproduced without
 prior written agreement.

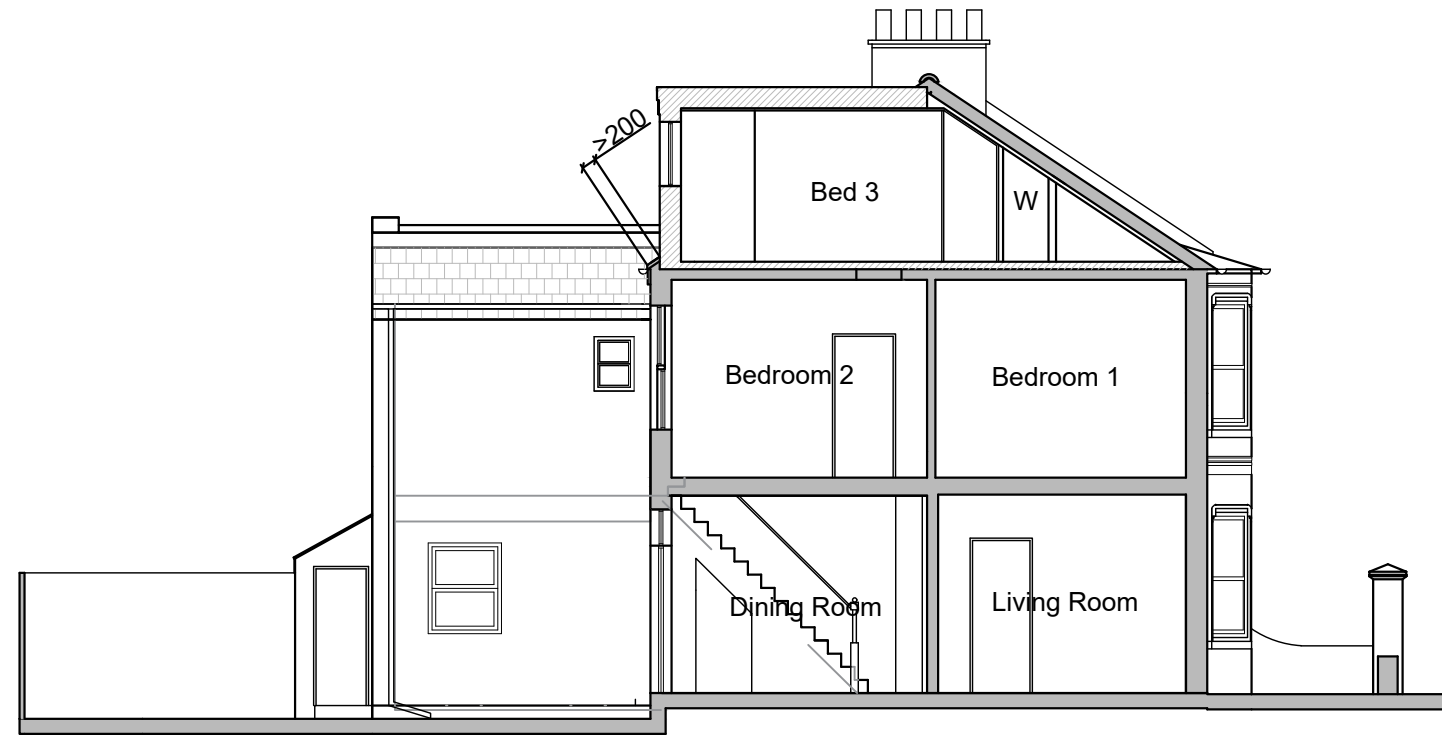

FOR STATUTORY APPLICATIONS ONLY YOU MAY SCALE THIS DRAWING

NOTES

C	05.12.23	Dormer set back
B	07.11.23	Drawing amendments
A	02.11.23	Drawing amendments
rev.	date	

client Kevin Hillier and Joanna Buck		
job title 3 Sheridan Terrace, Hove		
drawing title Section A-A As Proposed		
scale 1:100	date 09.11.23	drawn by TW
job no. 230704	drawing no. P8	revision C



9 Hove Park Villas
 HOVE
 East Sussex
 BN3 6HP
 Tel 01273 823980
 Fax 01273 823356

This drawing is not to be scaled.
 Use figured dimensions only.
 Read in conjunction with all relevant
 Consultants' drawings and
 specifications.
 The Contractor should check all
 dimensions on site prior to
 fabrication and report any
 discrepancies to the Architect.
 This drawing is copyright and it
 must not be reproduced without
 prior written agreement.



FOR STATUTORY APPLICATIONS ONLY YOU MAY SCALE THIS DRAWING

NOTES

rev.	date	description
C	05.12.23	Dormer set back
B	07.11.23	Drawing amendments
A	02.11.23	Drawing amendments

client Kevin Hillier and Joanna Buck		
job title 3 Sheridan Terrace, Hove		
drawing title Section B-B As Proposed		
scale 1:100	date 09.11.23	drawn by TW
job no. 230704	drawing no. P9	revision C



9 Hove Park Villas
 HOVE
 East Sussex
 BN3 6HP
 Tel 01273 823980
 Fax 01273 823356