




9 Hove Park Villas, HOVE, BN3 6HP
Tel 01273 823980 Fax 01273 823356

email. info@dkarchitects.uk.com
website. www.dkarchitects.uk.com

project address: **3 Sheridan Terrace, Hove**
project description: **Alterations and Additions**
client: **Kevin Hillier and Joanna Buck**
project/drawing ref.: **230704/S0**




LOCATION PLAN 1: 1250

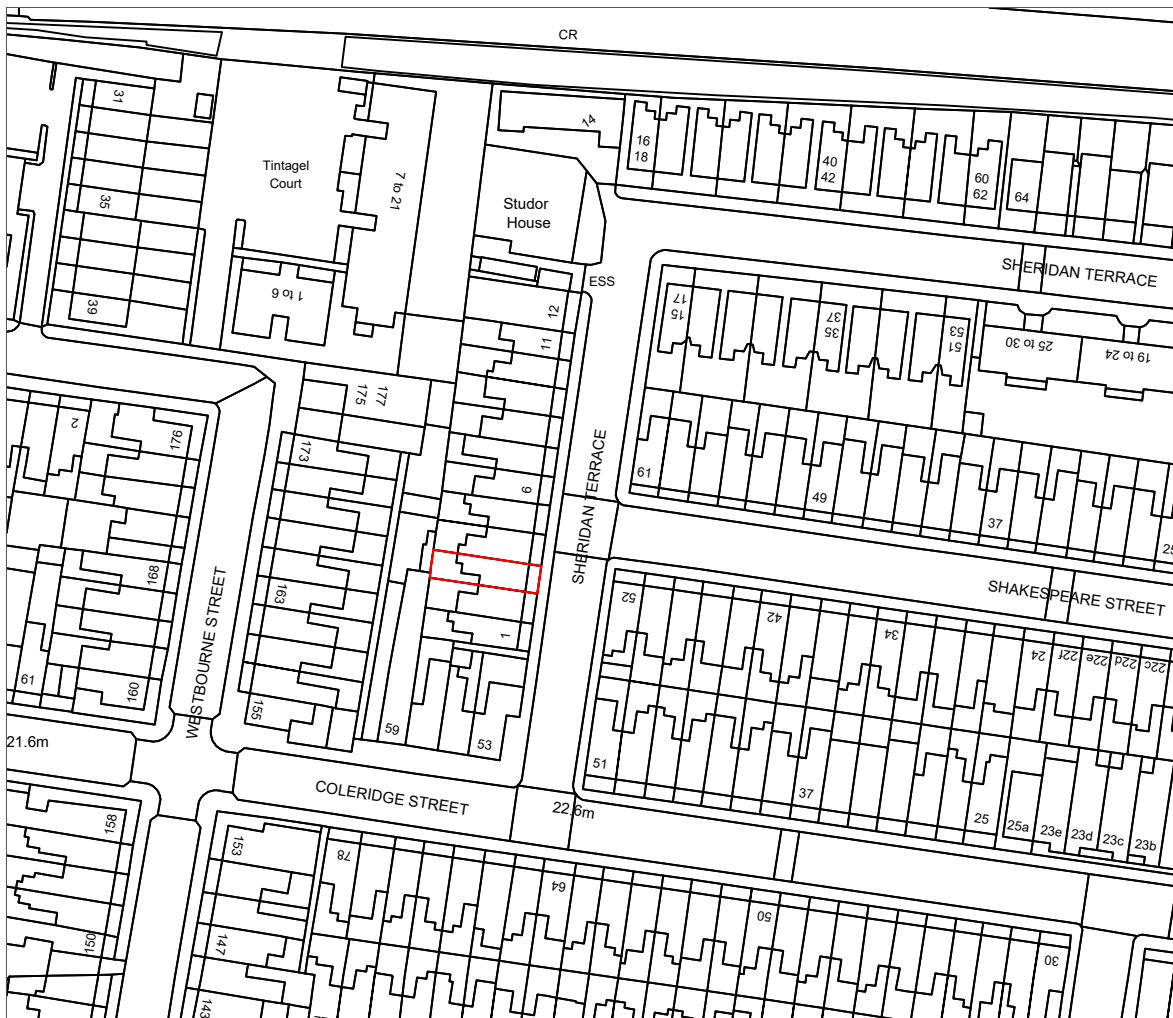

SEPTEMBER 2023

OS Crown Copyright License No 100039190

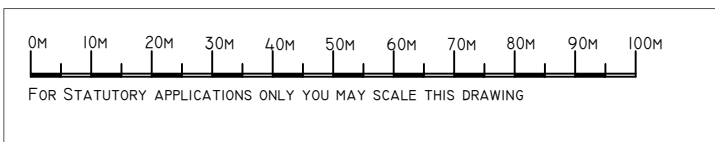





9 Hove Park Villas, HOVE, BN3 6HP
Tel 01273 823980 Fax 01273 823356

email. info@dkarchitects.uk.com
website. www.dkarchitects.uk.com

project address: **3 Sheridan Terrace, Hove**
project description: **Alterations and Additions**
client: **Kevin Hillier and Joanna Buck**
project/drawing ref.: **230704/P0**

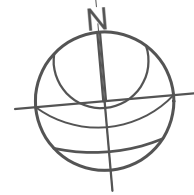


BLOCK PLAN 1: 500


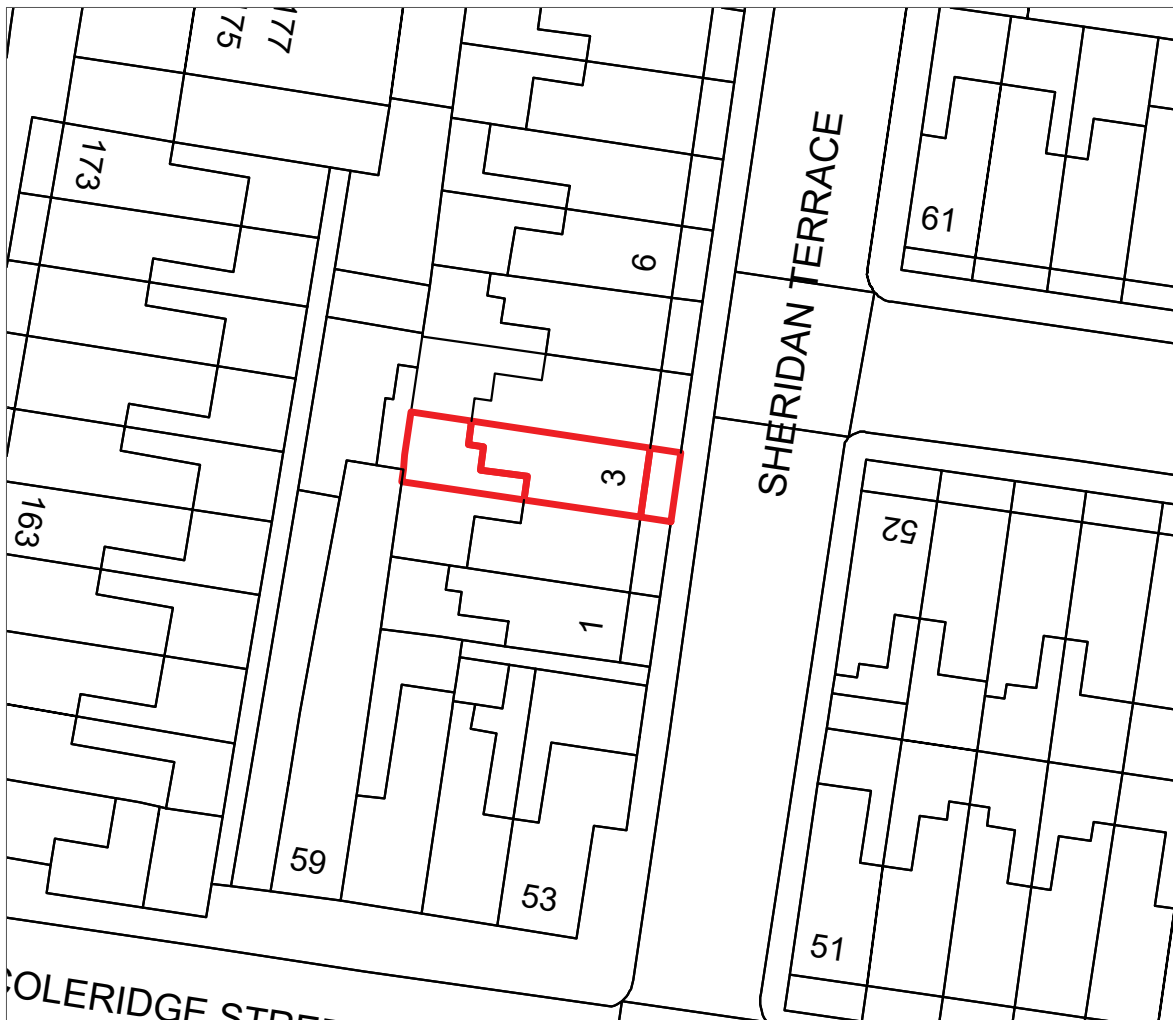


SEPTEMBER 2023

OS Crown Copyright License No 100039190

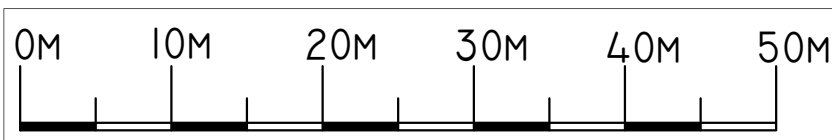


This drawing is not to be scaled.
 Use figured dimensions only.
 Read in conjunction with all relevant
 Consultants' drawings and
 specifications.
 The Contractor should check all
 dimensions on site prior to
 fabrication and report any
 discrepancies to the Architect.
 This drawing is copyright and it
 must not be reproduced without
 prior written agreement.

 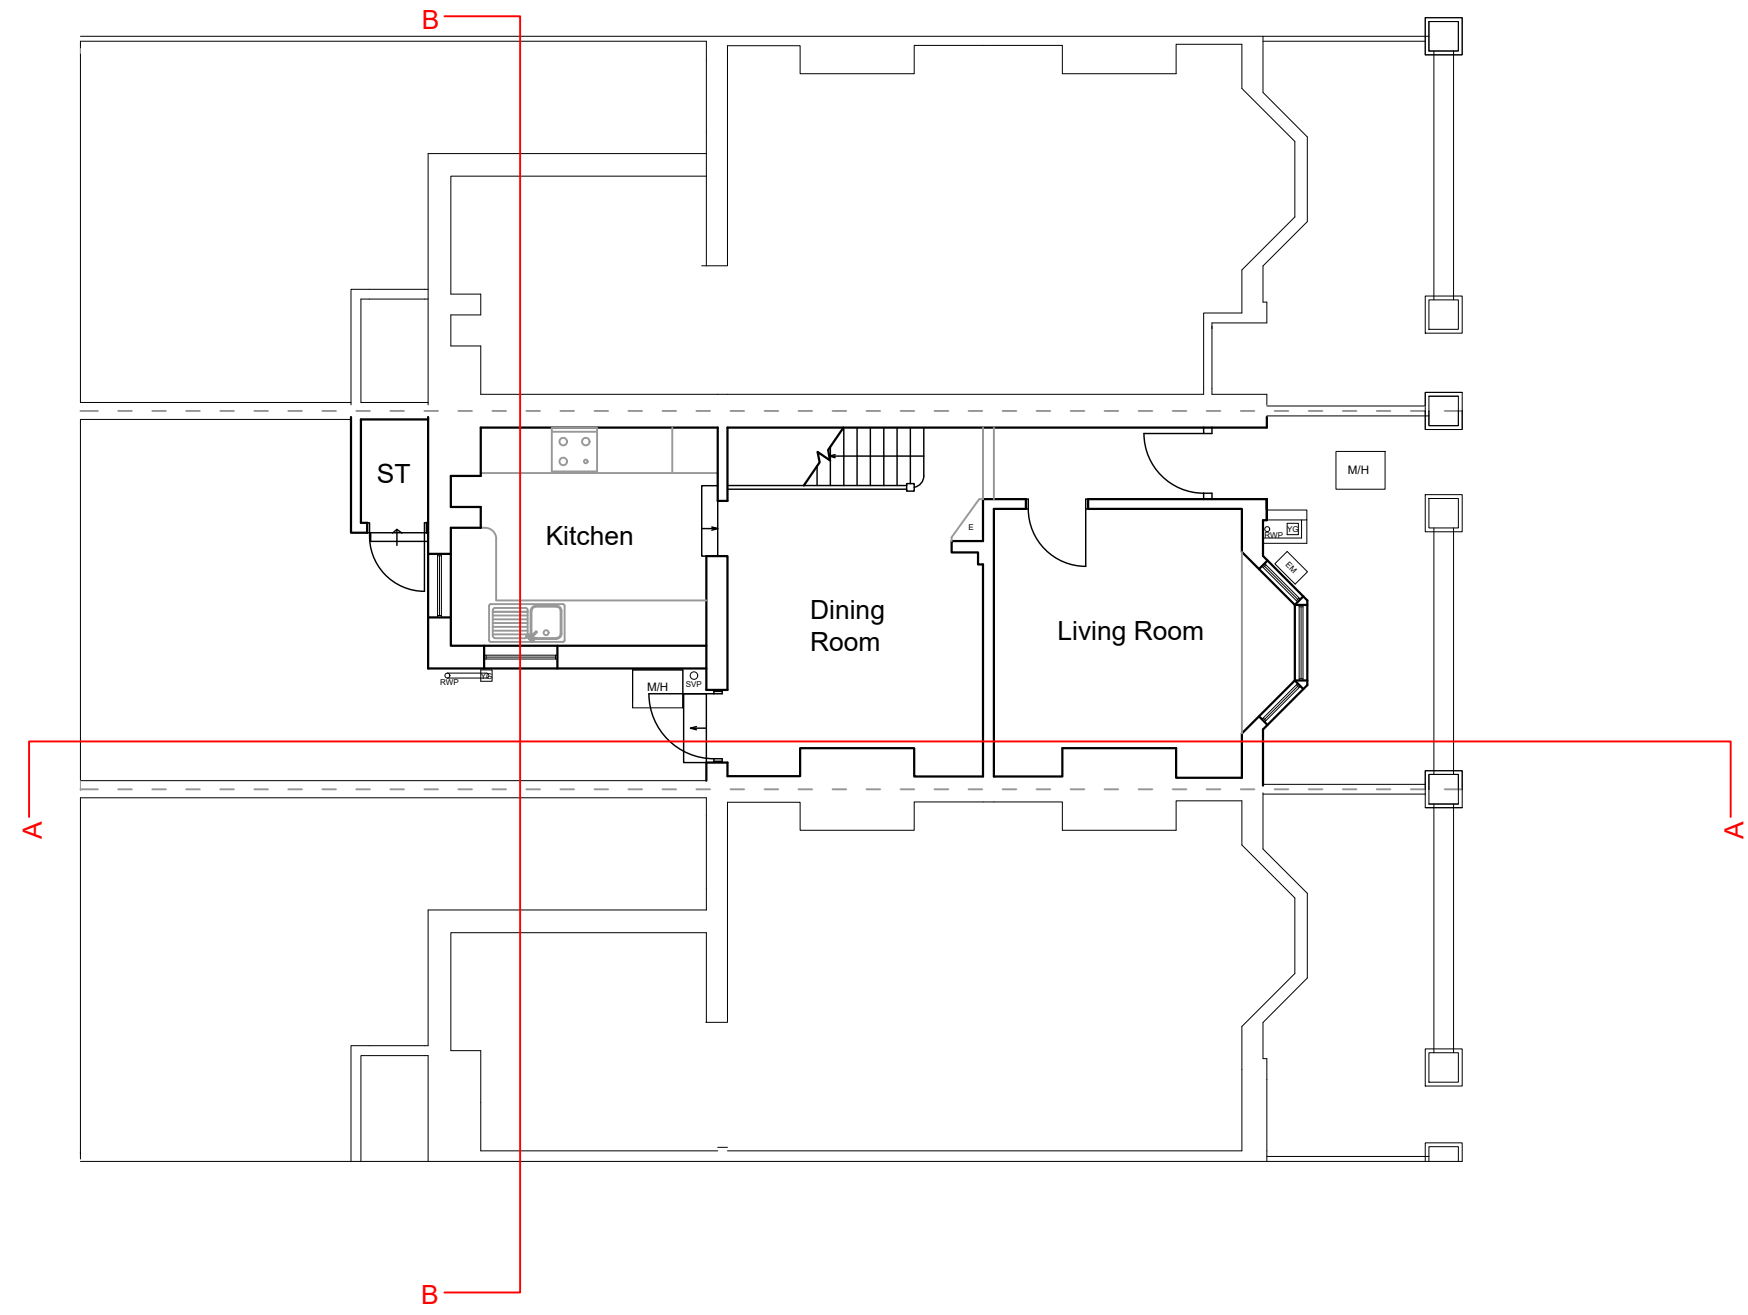

FOR STATUTORY APPLICATIONS ONLY YOU MAY SCALE THIS DRAWING

NOTES

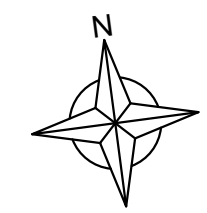


| rev. | date | description |
|------|----------|--------------------|
| B | 07.11.23 | Drawing amendments |
| A | 08.09.23 | Drawing amendments |

| | | |
|---|--------------------|----------------|
| client Kevin Hillier and Joanna Buck | | |
| job title 3 Sheridan Terrace, Hove | | |
| drawing title Ground Floor As Existing | | |
| scale 1:100 | date 07.11.2023 | drawn by TW |
| job no. 230704 | drawing no. S1 | revision B |




9 Hove Park Villas
 HOVE
 East Sussex
 BN3 6HP
 Tel 01273 823980
 Fax 01273 823356

This drawing is not to be scaled.
 Use figured dimensions only.
 Read in conjunction with all relevant
 Consultants' drawings and
 specifications.
 The Contractor should check all
 dimensions on site prior to
 fabrication and report any
 discrepancies to the Architect.
 This drawing is copyright and it
 must not be reproduced without
 prior written agreement.

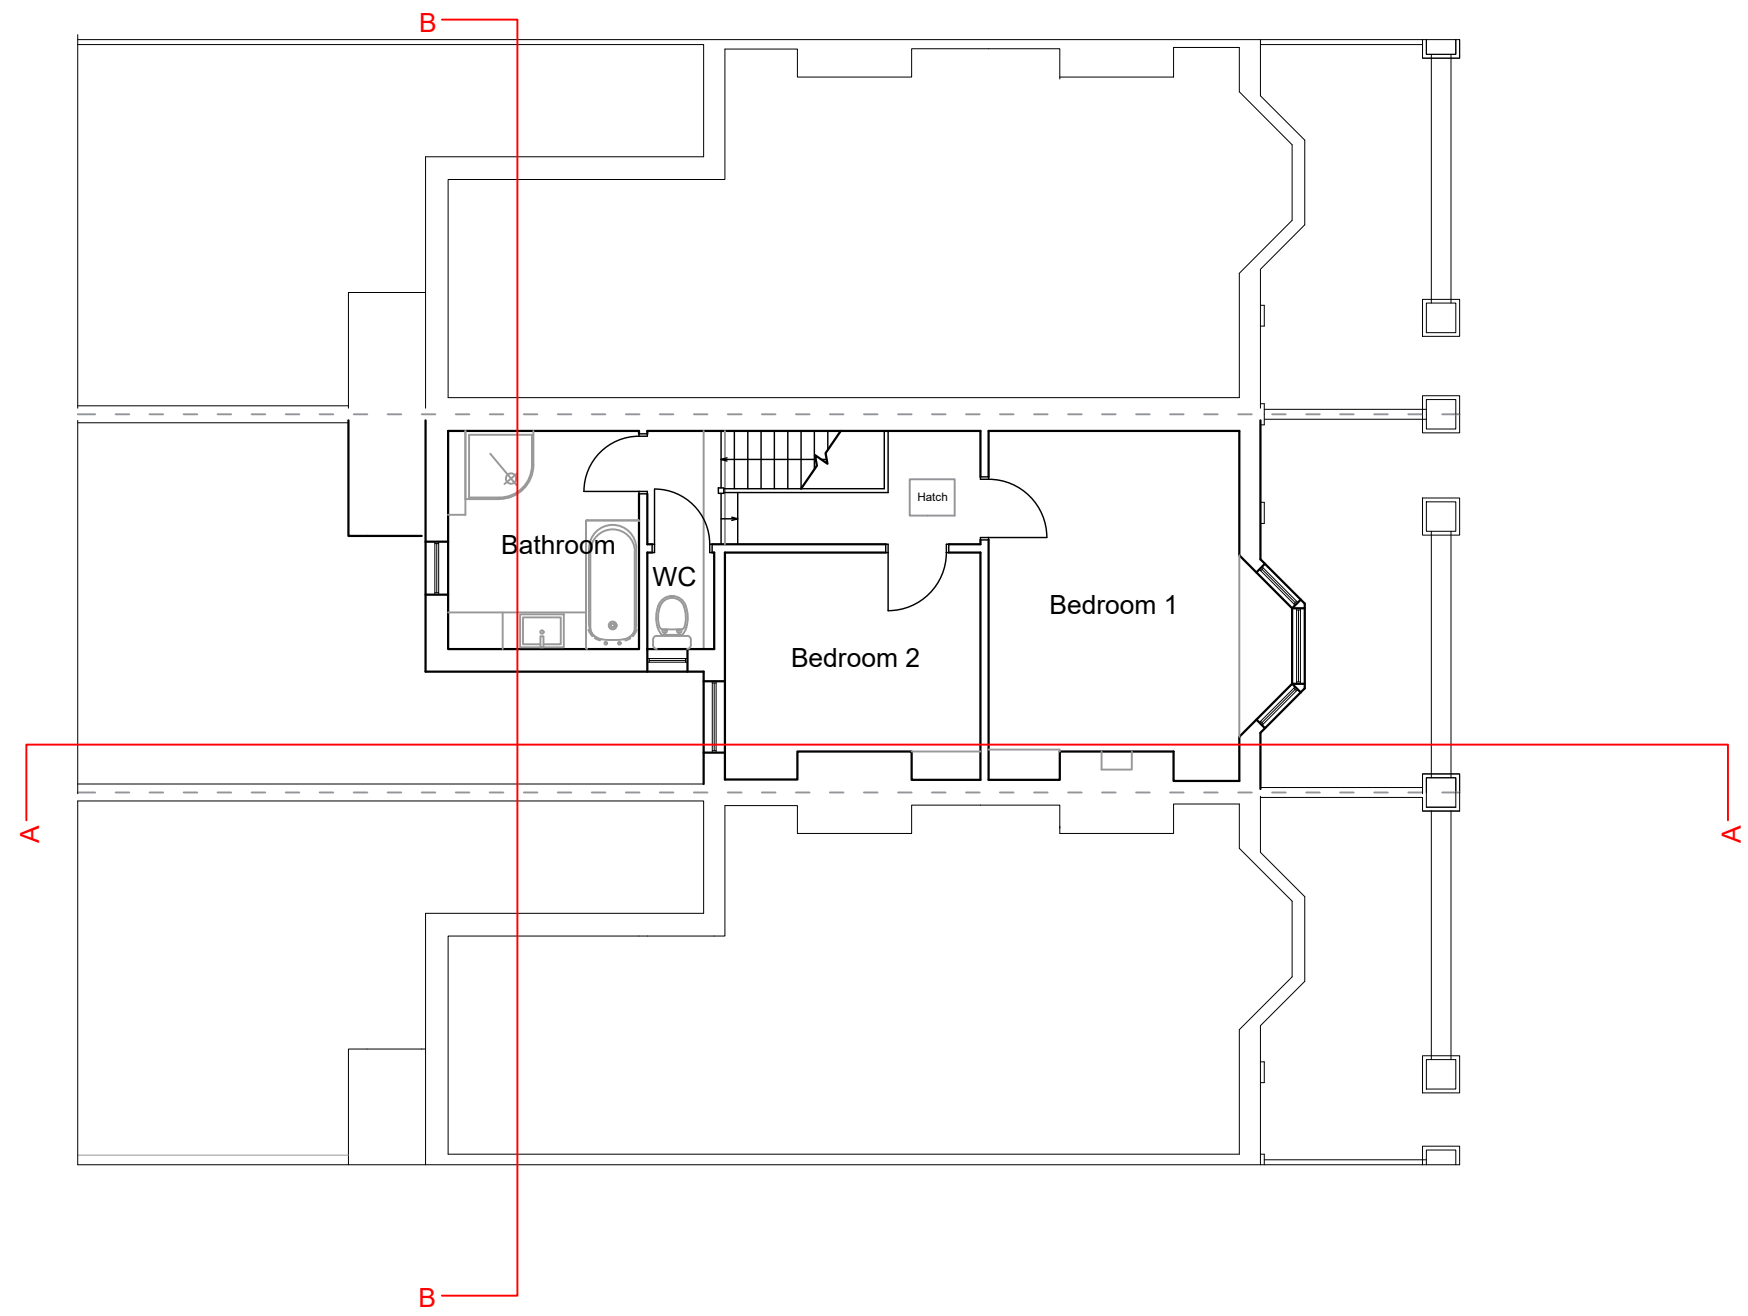

FOR STATUTORY APPLICATIONS ONLY YOU MAY SCALE THIS DRAWING

NOTES

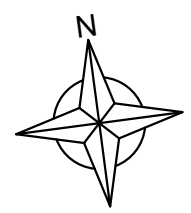


| | | |
|------|----------|--------------------|
| rev. | date | description |
| B | 07.11.23 | Drawing amendments |
| A | 08.09.23 | Drawing amendments |

| | | |
|--|--------------------|----------------|
| client Kevin Hillier and Joanna Buck | | |
| job title 3 Sheridan Terrace, Hove | | |
| drawing title First Floor As Existing | | |
| scale 1:100 | date 07.11.2023 | drawn by TW |
| job no. 230704 | drawing no. S2 | revision B |




9 Hove Park Villas
 HOVE
 East Sussex
 BN3 6HP
 Tel 01273 823980
 Fax 01273 823356

This drawing is not to be scaled.
 Use figured dimensions only.
 Read in conjunction with all relevant
 Consultants' drawings and
 specifications.
 The Contractor should check all
 dimensions on site prior to
 fabrication and report any
 discrepancies to the Architect.
 This drawing is copyright and it
 must not be reproduced without
 prior written agreement.

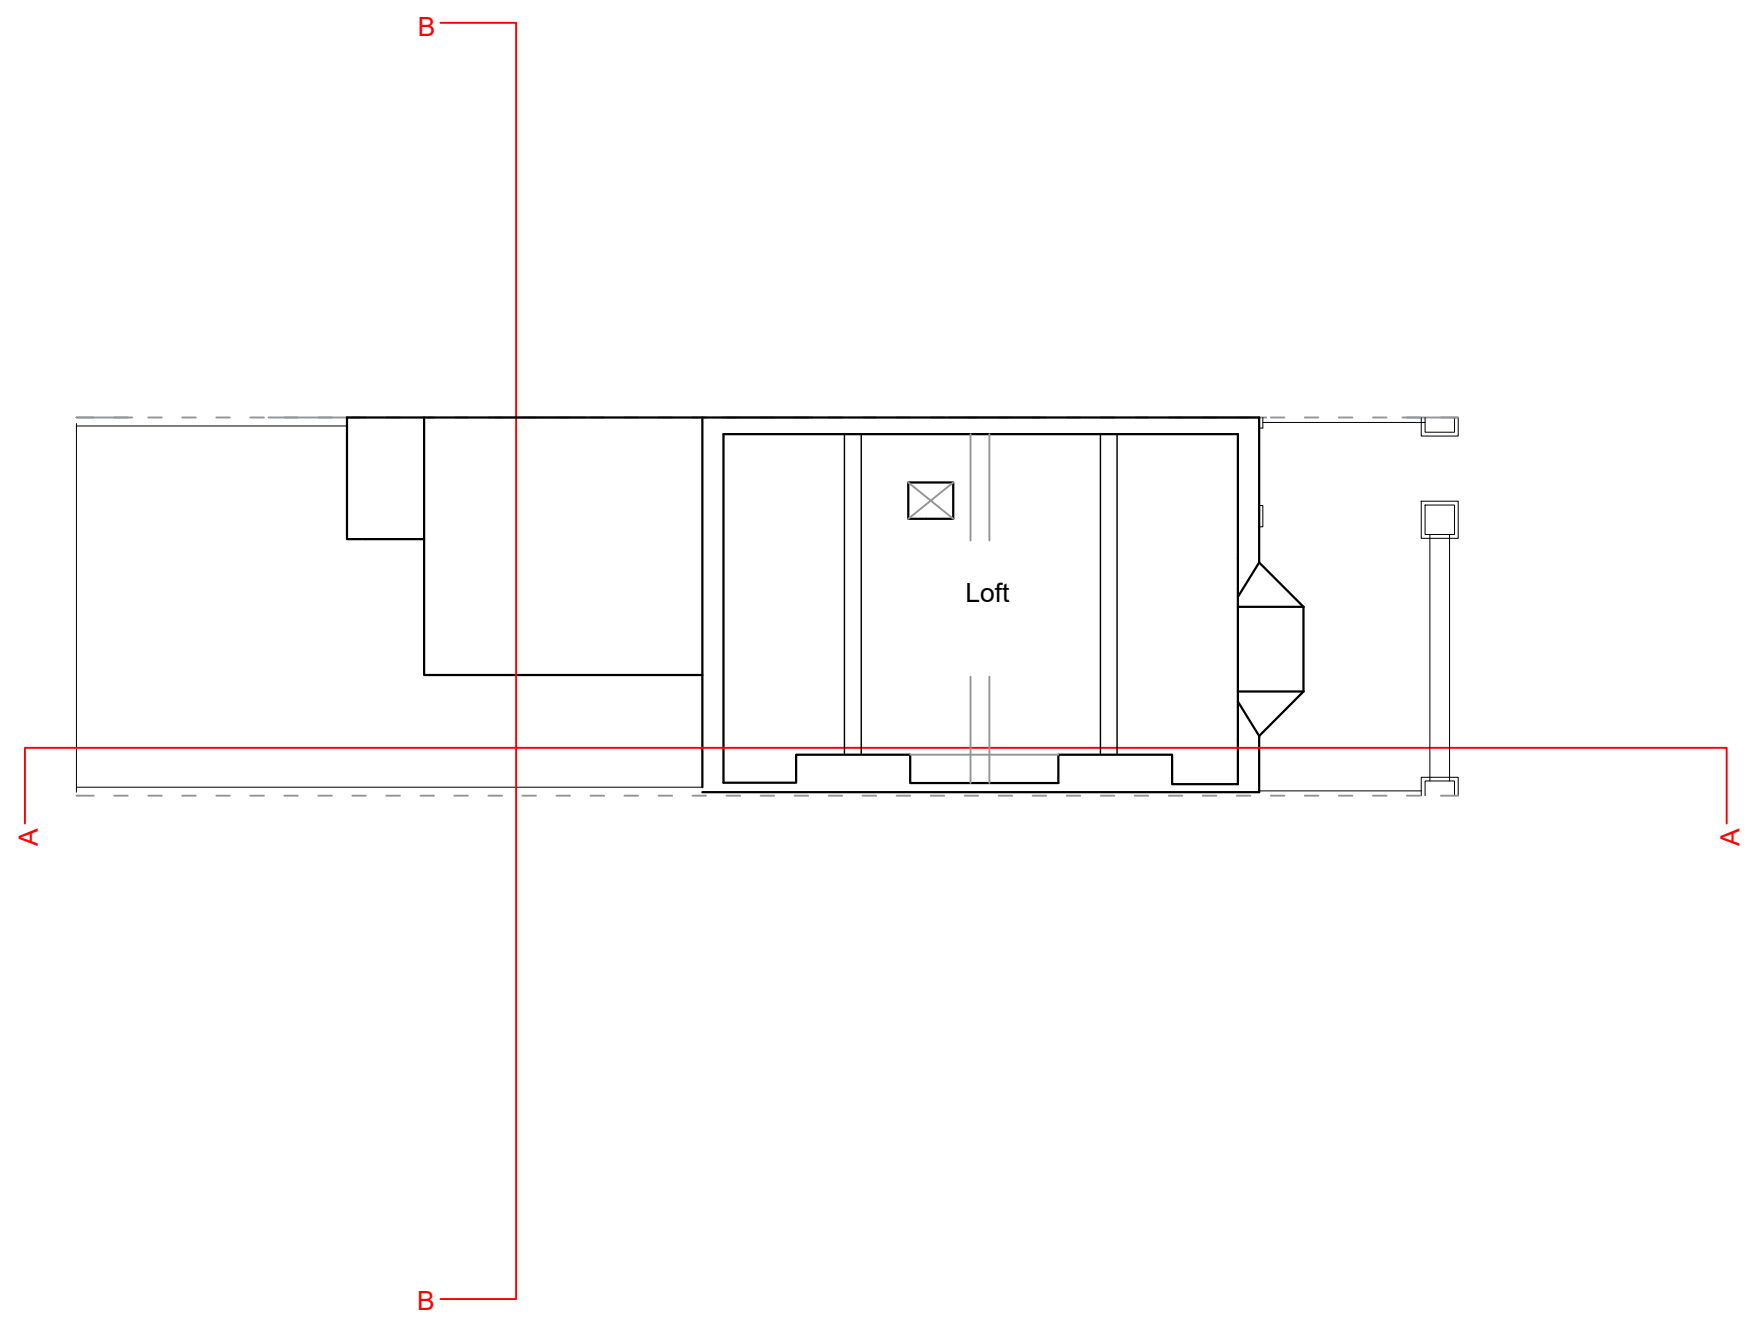

FOR STATUTORY APPLICATIONS ONLY YOU MAY SCALE THIS DRAWING

NOTES

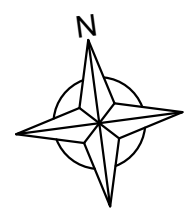



| rev. | date | description |
|------|----------|--------------------|
| B | 07.11.23 | Drawing amendments |
| A | 08.09.23 | Drawing amendments |

| | | |
|---|--------------------|----------------|
| client Kevin Hillier and Joanna Buck | | |
| job title 3 Sheridan Terrace, Hove | | |
| drawing title Loft As Existing | | |
| scale 1:100 | date 07.11.2023 | drawn by TW |
| job no. 230704 | drawing no. S3 | revision B |




9 Hove Park Villas
 HOVE
 East Sussex
 BN3 6HP
 Tel 01273 823980
 Fax 01273 823356

This drawing is not to be scaled.
 Use figured dimensions only.
 Read in conjunction with all relevant
 Consultants' drawings and
 specifications.
 The Contractor should check all
 dimensions on site prior to
 fabrication and report any
 discrepancies to the Architect.
 This drawing is copyright and it
 must not be reproduced without
 prior written agreement.

 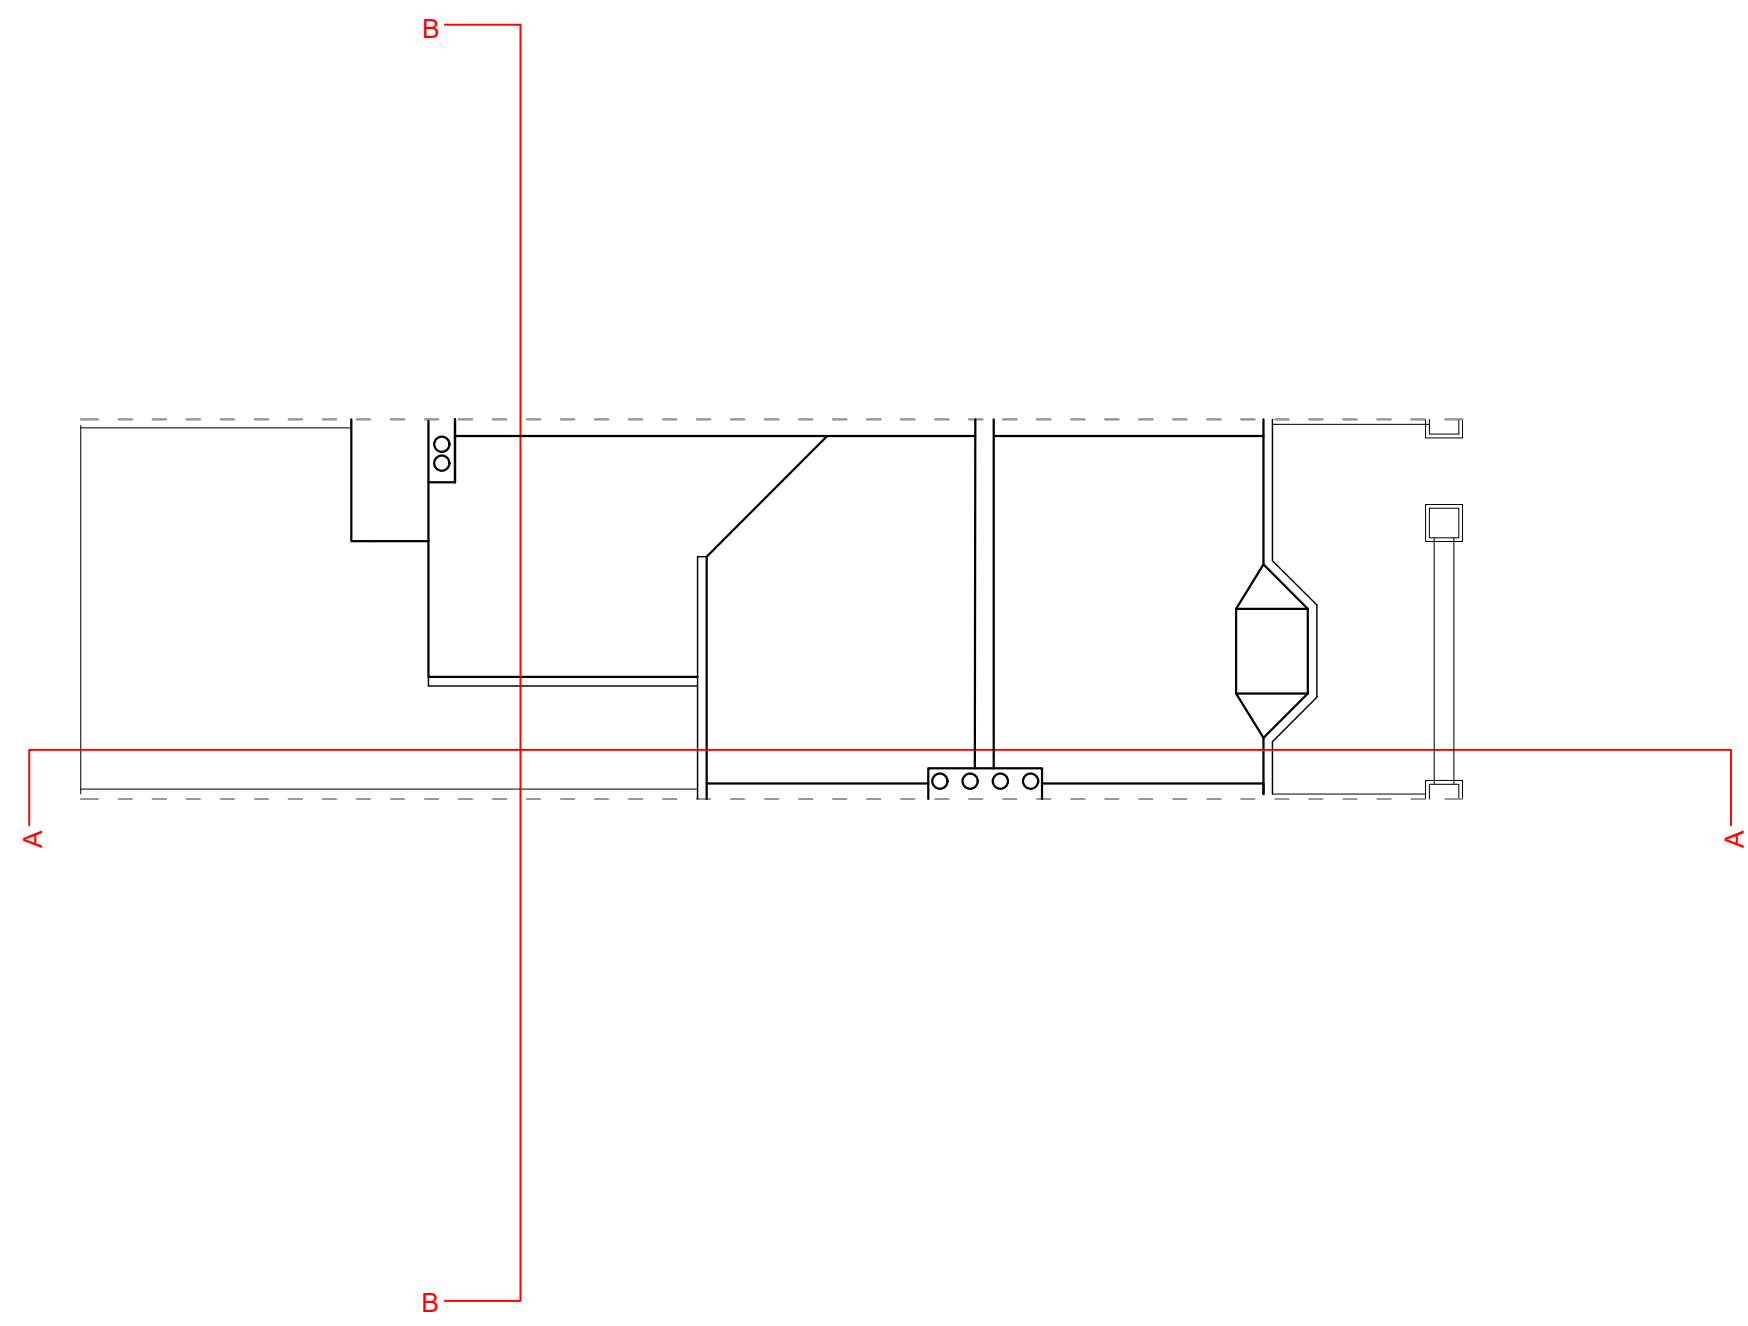

FOR STATUTORY APPLICATIONS ONLY YOU MAY SCALE THIS DRAWING

NOTES

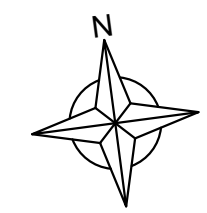



| | | |
|------|----------|--------------------|
| | | |
| B | 07.11.23 | Drawing amendments |
| A | 08.09.23 | Drawing amendments |
| rev. | date | |

| | | |
|---|--------------------|----------------|
| client Kevin Hillier and Joanna Buck | | |
| job title 3 Sheridan Terrace, Hove | | |
| drawing title Roof As Existing | | |
| scale 1:100 | date 07.11.2023 | drawn by TW |
| job no. 230704 | drawing no. S4 | revision B |



9 Hove Park Villas
 HOVE
 East Sussex
 BN3 6HP
 Tel 01273 823980
 Fax 01273 823356

This drawing is not to be scaled.
 Use figured dimensions only.
 Read in conjunction with all relevant
 Consultants' drawings and
 specifications.
 The Contractor should check all
 dimensions on site prior to
 fabrication and report any
 discrepancies to the Architect.
 This drawing is copyright and it
 must not be reproduced without
 prior written agreement.

 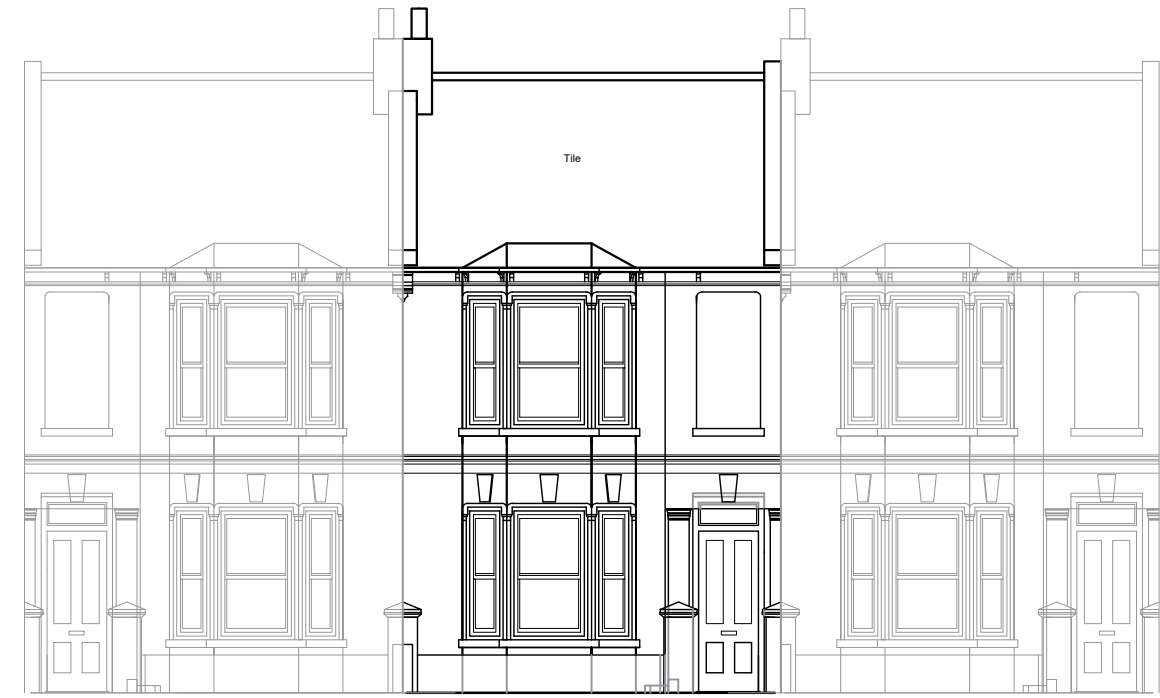

FOR STATUTORY APPLICATIONS ONLY YOU MAY SCALE THIS DRAWING

NOTES



| | | |
|------|----------|--------------------|
| | | |
| rev. | date | |
| B | 07.11.23 | Drawing amendments |
| A | 08.09.23 | Drawing amendments |

| | | |
|---|--------------------|----------------|
| client Kevin Hillier and Joanna Buck | | |
| job title 3 Sheridan Terrace, Hove | | |
| drawing title East Elevation As Existing | | |
| scale 1:100 | date 07.11.2023 | drawn by TW |
| job no. 230704 | drawing no. S5 | revision B |



9 Hove Park Villas
 HOVE
 East Sussex
 BN3 6HP
 Tel 01273 823980
 Fax 01273 823356

This drawing is not to be scaled.
 Use figured dimensions only.
 Read in conjunction with all relevant
 Consultants' drawings and
 specifications.
 The Contractor should check all
 dimensions on site prior to
 fabrication and report any
 discrepancies to the Architect.
 This drawing is copyright and it
 must not be reproduced without
 prior written agreement.

 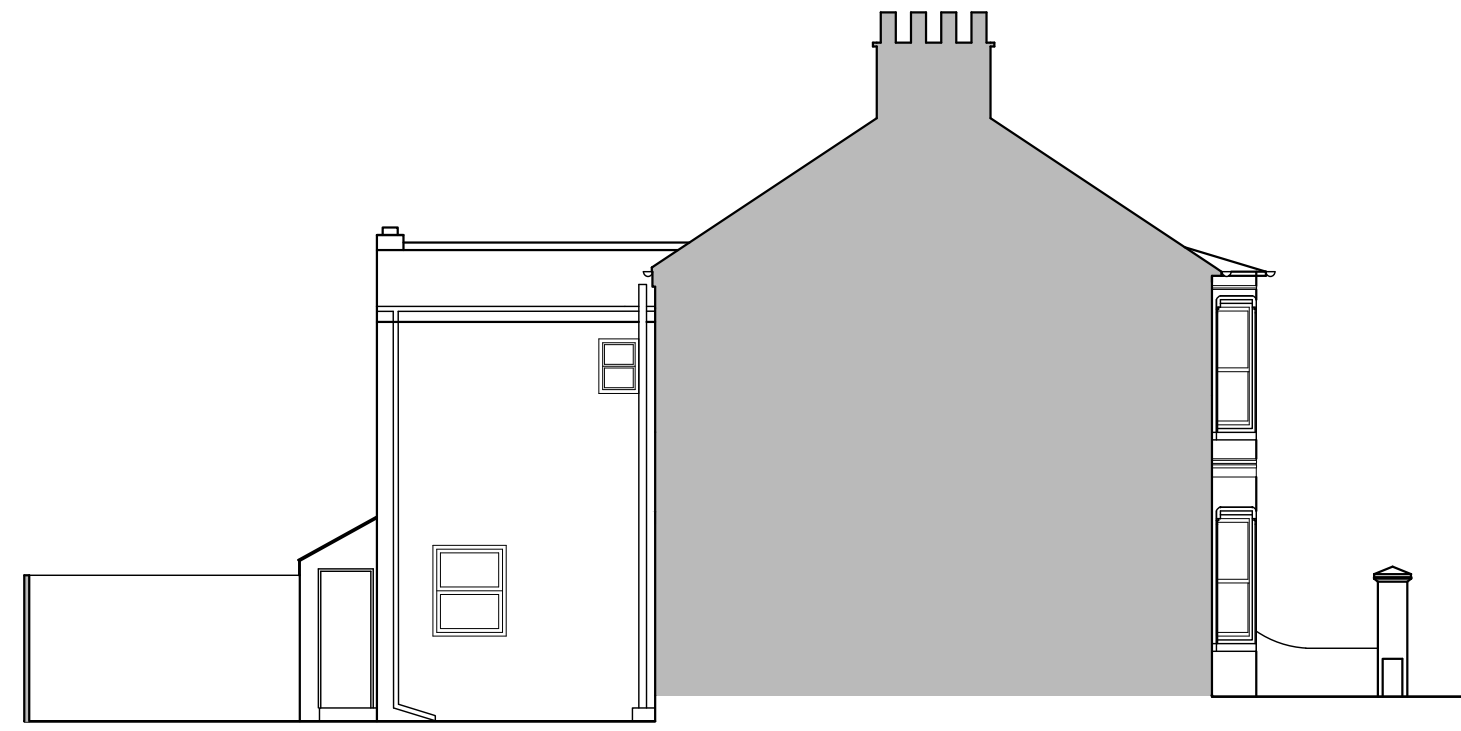

FOR STATUTORY APPLICATIONS ONLY YOU MAY SCALE THIS DRAWING

NOTES


| | | |
|------|----------|--------------------|
| | | |
| B | 07.11.23 | Drawing amendments |
| A | 08.09.23 | Drawing amendments |
| rev. | date | |

| | | |
|--|--------------------|----------------|
| client Kevin Hillier and Joanna Buck | | |
| job title 3 Sheridan Terrace, Hove | | |
| drawing title South Elevation As Existing | | |
| scale 1:100 | date 07.11.2023 | drawn by TW |
| job no. 230704 | drawing no. S6 | revision B |



9 Hove Park Villas
 HOVE
 East Sussex
 BN3 6HP
 Tel 01273 823980
 Fax 01273 823356

This drawing is not to be scaled.
 Use figured dimensions only.
 Read in conjunction with all relevant
 Consultants' drawings and
 specifications.
 The Contractor should check all
 dimensions on site prior to
 fabrication and report any
 discrepancies to the Architect.
 This drawing is copyright and it
 must not be reproduced without
 prior written agreement.

 

FOR STATUTORY APPLICATIONS ONLY YOU MAY SCALE THIS DRAWING

NOTES


| | | |
|------|----------|--------------------|
| | | |
| B | 07.11.23 | Drawing amendments |
| A | 08.09.23 | Drawing amendments |
| rev. | date | |

| | | |
|---|--------------------|----------------|
| client Kevin Hillier and Joanna Buck | | |
| job title 3 Sheridan Terrace, Hove | | |
| drawing title West Elevation As Existing | | |
| scale 1:100 | date 07.11.2023 | drawn by TW |
| job no. 230704 | drawing no. S7 | revision B |



9 Hove Park Villas
 HOVE
 East Sussex
 BN3 6HP
 Tel 01273 823980
 Fax 01273 823356

This drawing is not to be scaled.
 Use figured dimensions only.
 Read in conjunction with all relevant
 Consultants' drawings and
 specifications.
 The Contractor should check all
 dimensions on site prior to
 fabrication and report any
 discrepancies to the Architect.
 This drawing is copyright and it
 must not be reproduced without
 prior written agreement.

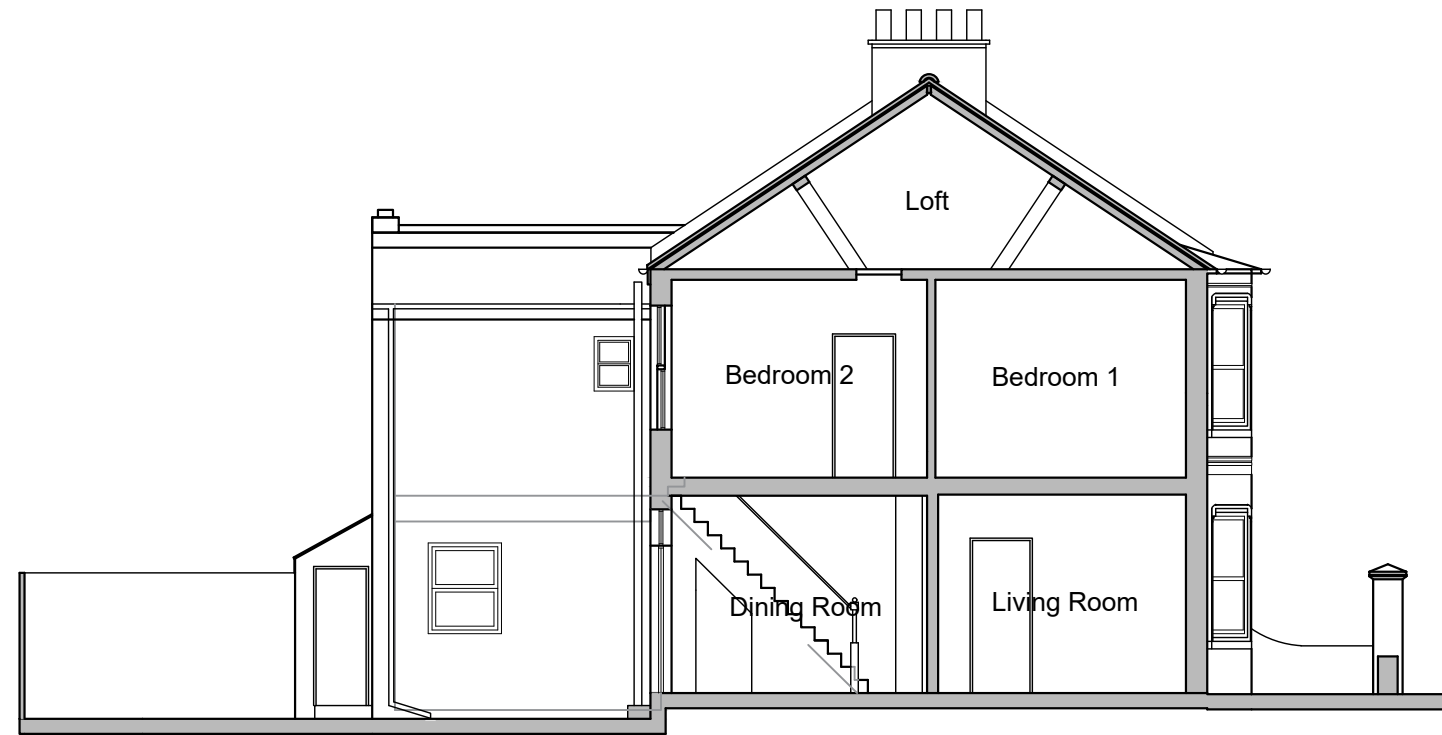

FOR STATUTORY APPLICATIONS ONLY YOU MAY SCALE THIS DRAWING

NOTES

| | | |
|------|----------|--------------------|
| | | |
| B | 07.11.23 | Drawing amendments |
| A | 08.09.23 | Drawing amendments |
| rev. | date | |

| | | |
|--|--------------------|----------------|
| client Kevin Hillier and Joanna Buck | | |
| job title 3 Sheridan Terrace, Hove | | |
| drawing title Section A-A As Existing | | |
| scale 1:100 | date 07.11.2023 | drawn by TW |
| job no. 230704 | drawing no. S8 | revision BA |




9 Hove Park Villas
 HOVE
 East Sussex
 BN3 6HP
 Tel 01273 823980
 Fax 01273 823356

This drawing is not to be scaled.
 Use figured dimensions only.
 Read in conjunction with all relevant
 Consultants' drawings and
 specifications.
 The Contractor should check all
 dimensions on site prior to
 fabrication and report any
 discrepancies to the Architect.
 This drawing is copyright and it
 must not be reproduced without
 prior written agreement.



FOR STATUTORY APPLICATIONS ONLY YOU MAY SCALE THIS DRAWING

NOTES

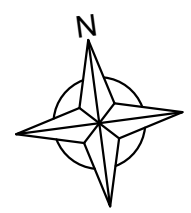

| | | |
|------|----------|--------------------|
| | | |
| B | 07.11.23 | Drawing amendments |
| A | 08.09.23 | Drawing amendments |
| rev. | date | |

| | | |
|--|--------------------|----------------|
| client Kevin Hillier and Joanna Buck | | |
| job title 3 Sheridan Terrace, Hove | | |
| drawing title Section B-B As Existing | | |
| scale 1:100 | date 07.11.2023 | drawn by TW |
| job no. 230704 | drawing no. S9 | revision B |



9 Hove Park Villas
 HOVE
 East Sussex
 BN3 6HP
 Tel 01273 823980
 Fax 01273 823356