



Proposed Ground Floor Plan



Existing Roof Plan

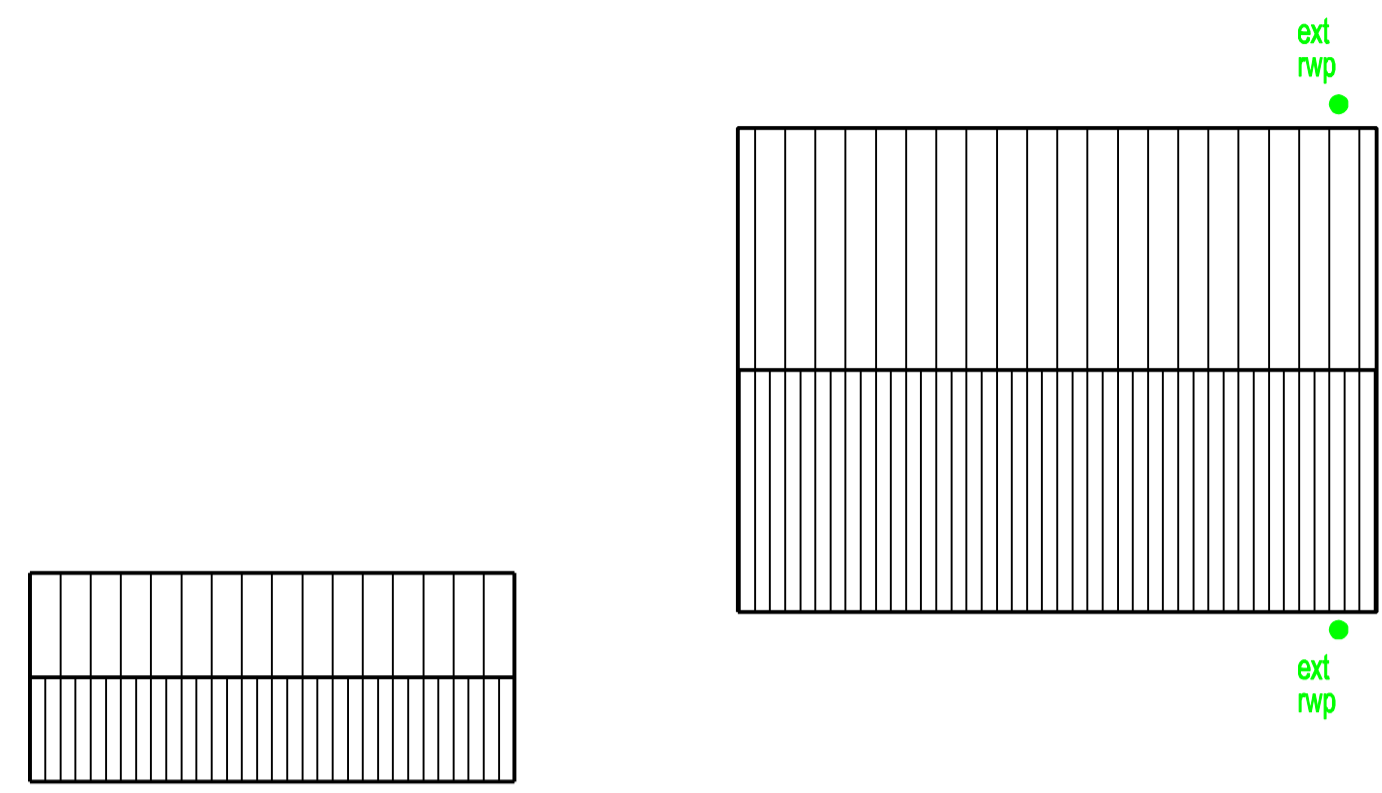


Existing West Elevation

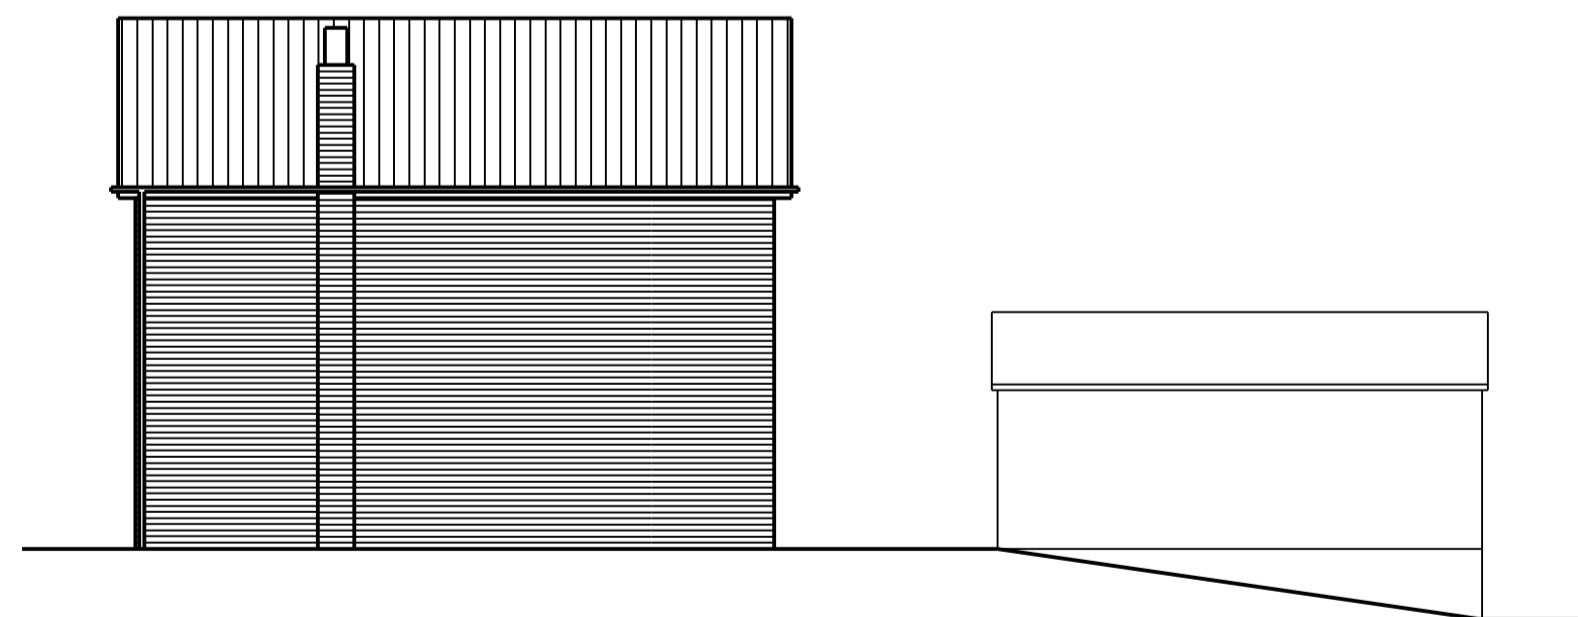

Existing East Elevation



Existing South Elevation

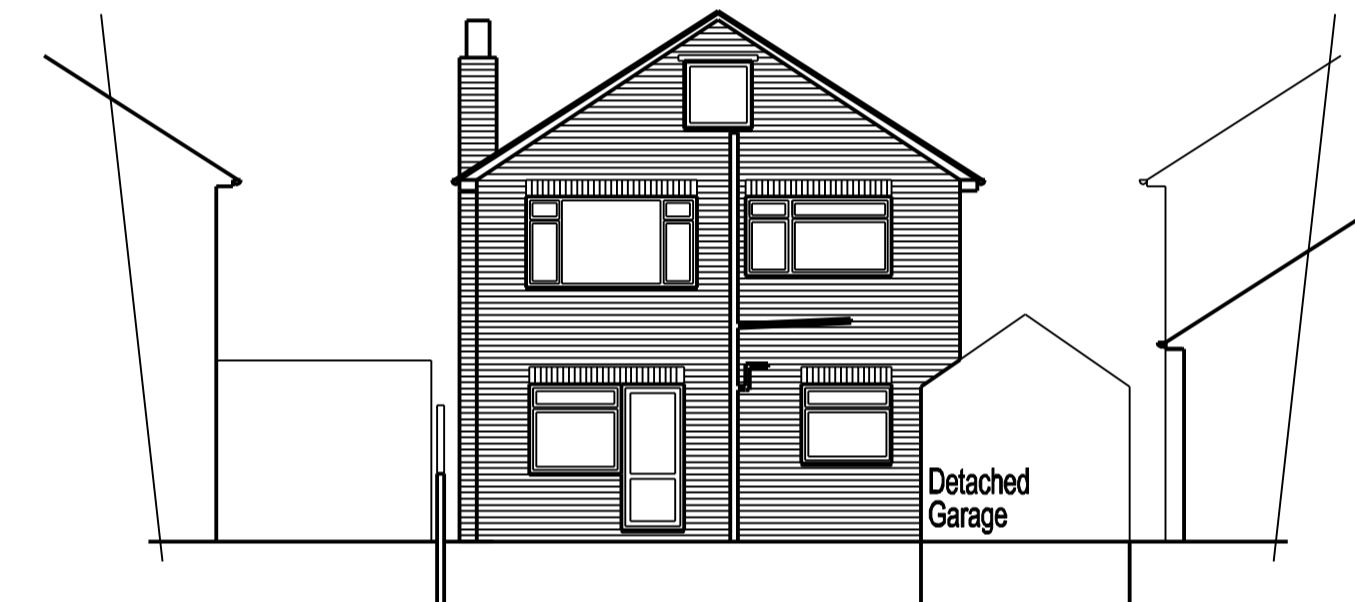


Existing Rear Elevation

Use written dimensions only.

All work to be carried out in a workmanlike manner and comply with building regulations.

All measurements and levels to be checked on site by the contractor before work commences.

For sizes and bearings of beams please see Engineers Report

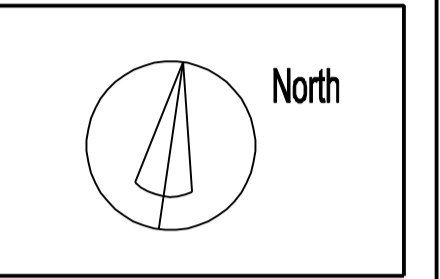

ATPS/100/01/-

Mr Thorpe and Mr Sharp
23 Harles Acres
Hickling
LE14 3AF

Existing Plans
and Elevations
date 15/02/22
scale 1:100 @ A1

welham
architects

tel: 0115 824 1267
8 Stoney Street
The Lace Market
Nottingham
NG1 1LH
office@welhamarchitects.com