


**NOTES:-** RESPONSIBILITY IS NOT ACCEPTED FOR ERRORS MADE BY OTHERS IN SCALING FROM THIS DRAWING. ALL CONSTRUCTION INFORMATION SHOULD BE TAKEN FROM FIGURED DIMENSIONS ONLY. ALL DIMENSIONS ARE IN MILLIMETERS

Boundary line

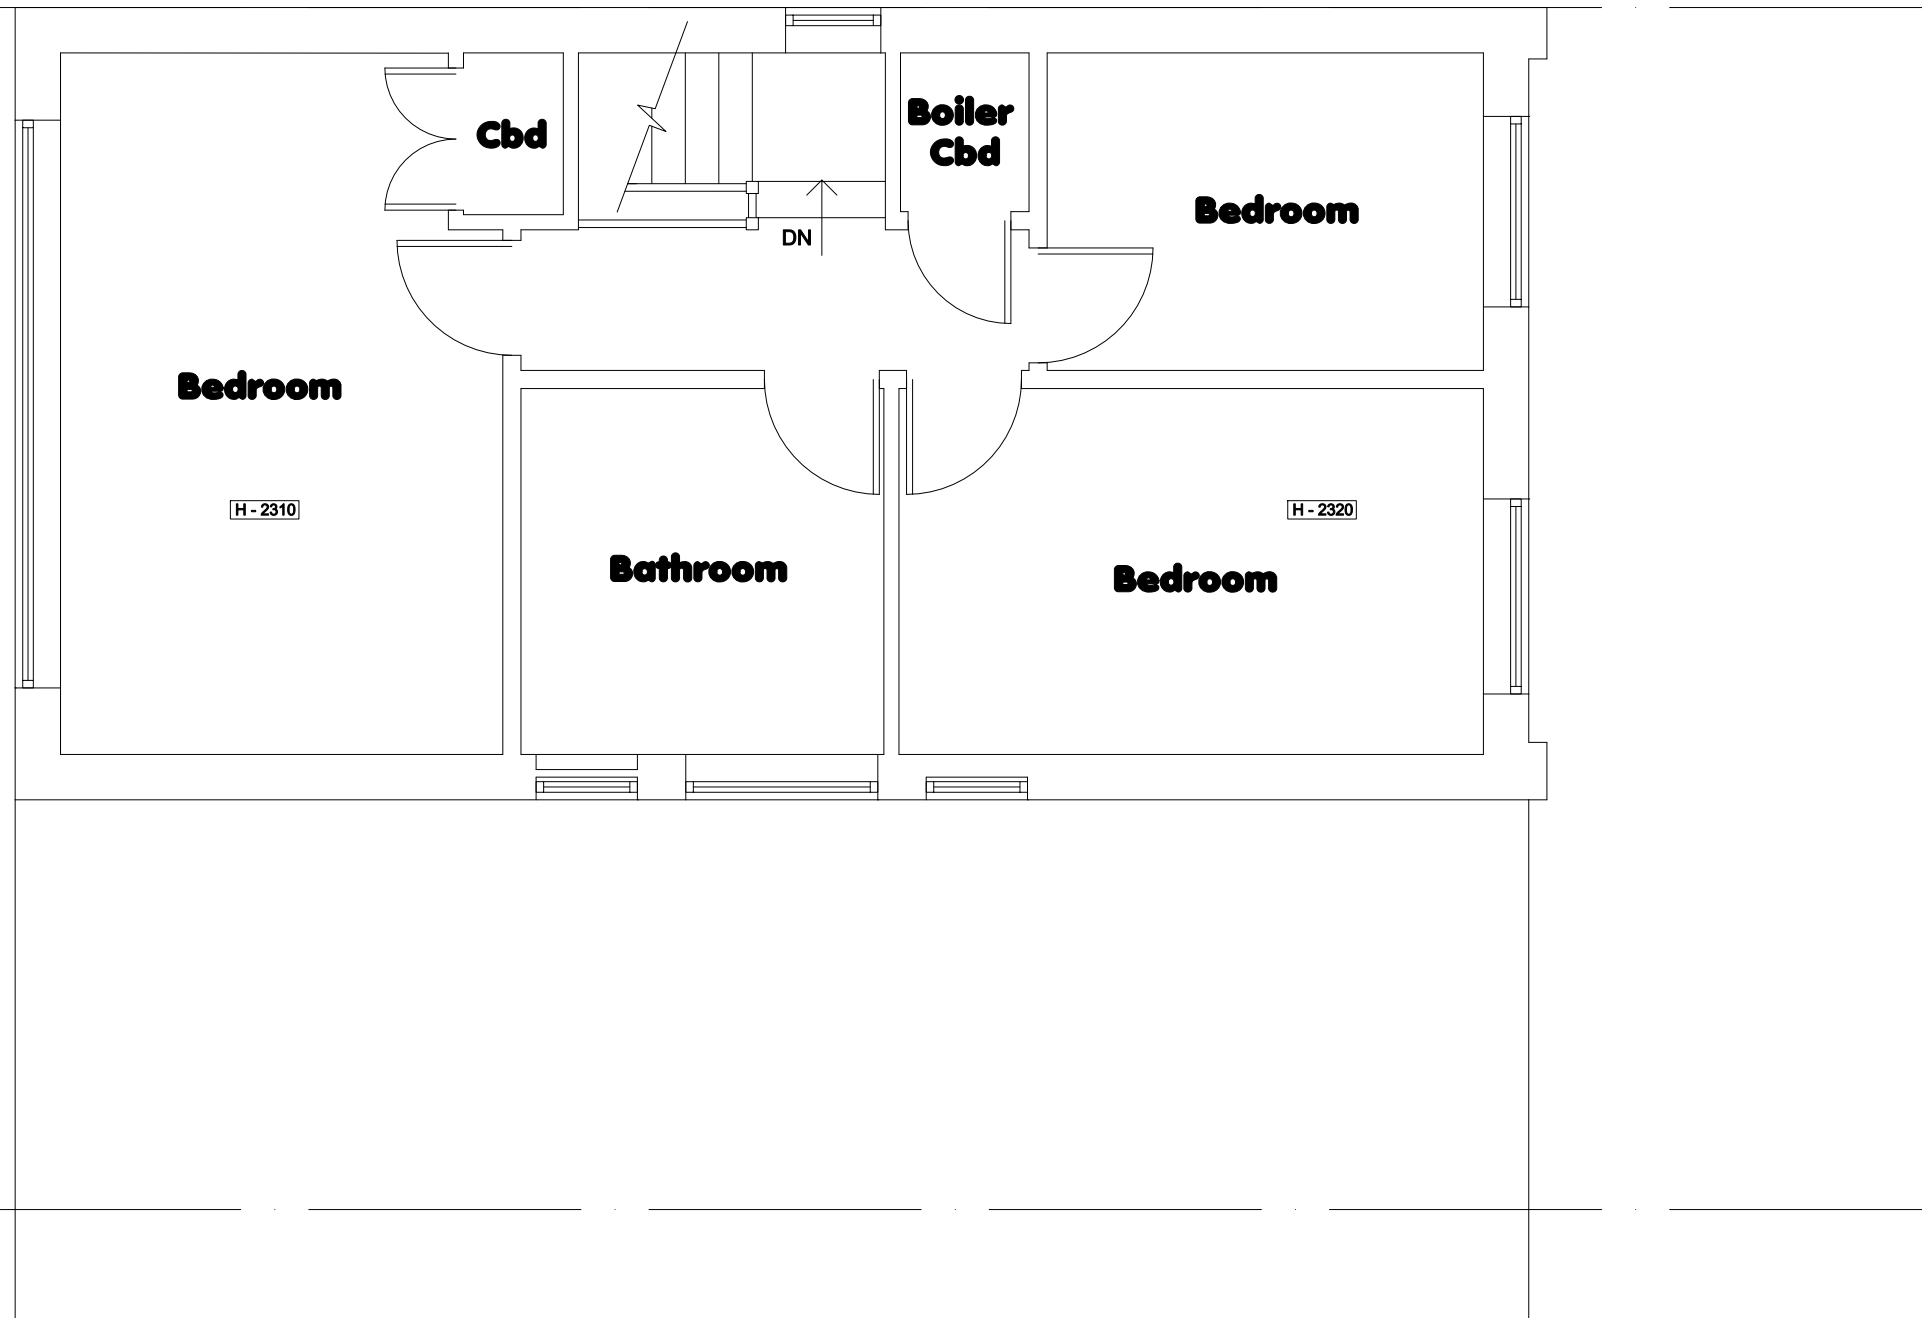

Boundary line

**Clifton Design (Bristol)**  
 17 Lower Redland Road  
 Redland  
 Bristol  
 BS6 6TB  
 0117 973 6000

Rev:	Description of Changes:
-	-

Drawn:	Date:
-	-

**Client:**  
**Mr I Pritchard**

**Address:**  
**5 Westover Close, Westbury on Trym**

**Postcode:**  
**BS9 3LR**

**Date:**  
**Nov 2023**

**Drawing Title:**  
**First Floor Plan - Existing**

**Drawing No:** **5/WC/WOT/03/P**

**Drawn:** **D.H** **Option:** - **Rev:** -

**1:50 @ A3**

