


NOTES:- RESPONSIBILITY IS NOT ACCEPTED FOR ERRORS MADE BY OTHERS IN SCALING FROM THIS DRAWING. ALL CONSTRUCTION INFORMATION SHOULD BE TAKEN FROM FIGURED DIMENSIONS ONLY. ALL DIMENSIONS ARE IN MILLIMETERS

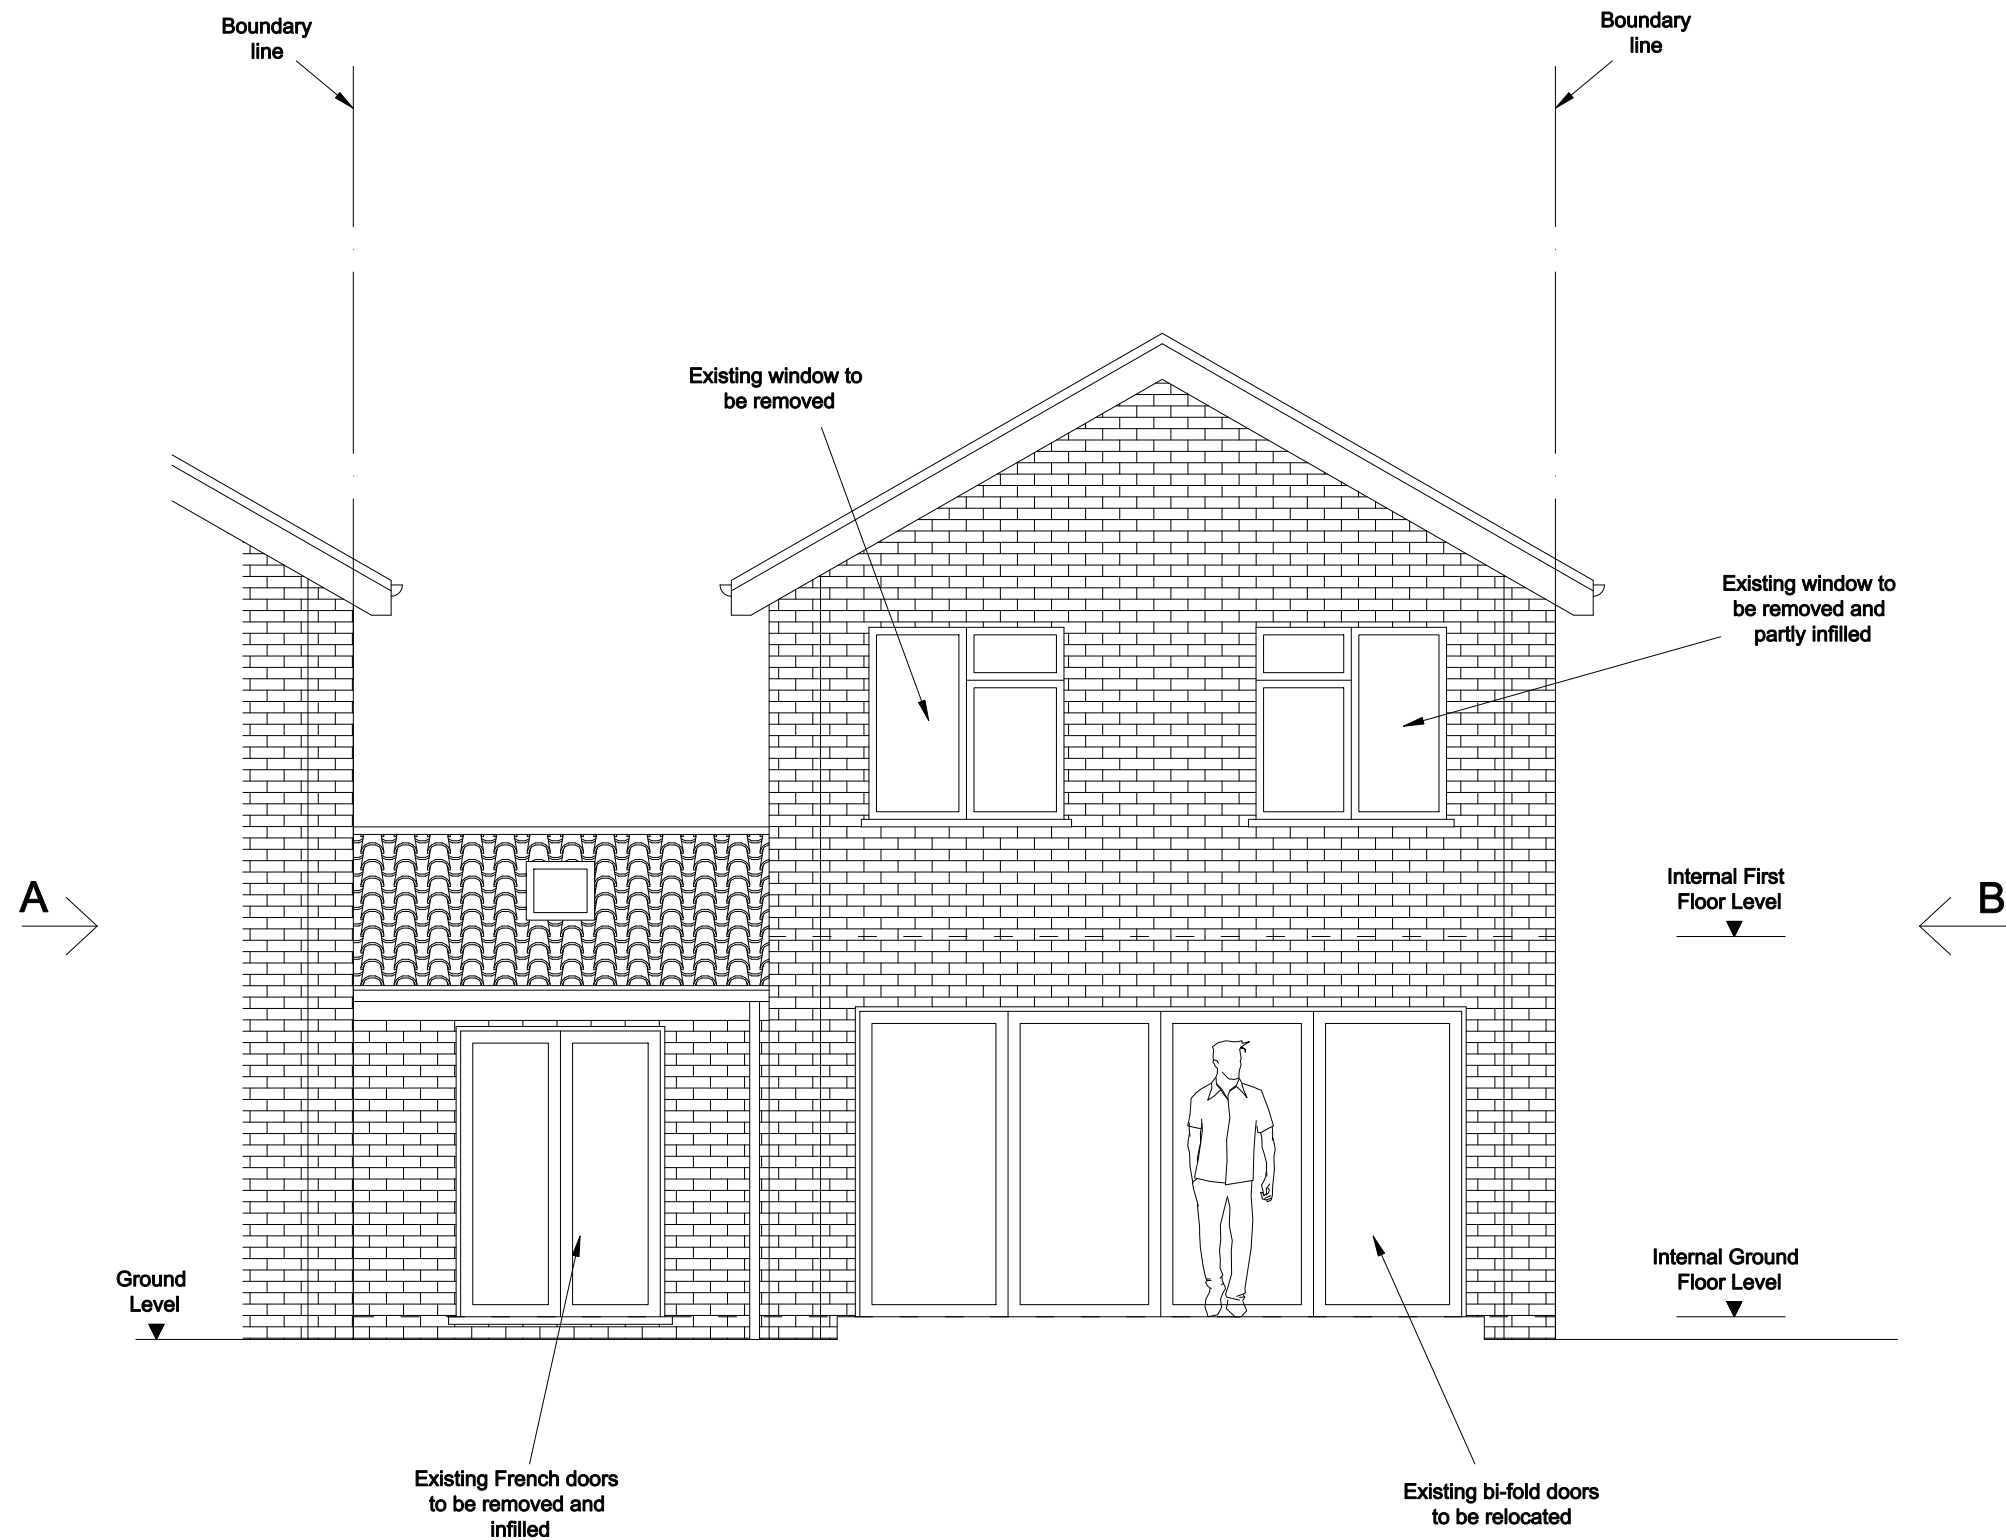

Clifton Design (Bristol)
17 Lower Redland Road
Redland
Bristol
BS6 6TB
0117 973 6000

Rev:	Description of Changes:
-	-

Drawn:	Date:
-	-

Client:
Mr I Pritchard

Address:
5 Westover Close, Westbury on Trym

Postcode:
BS9 3LR

Date:
Nov 2023

Drawing Title:
Rear Elevation - Existing

Drawing No: **5/WC/WOT/05/P**

Drawn: **D.H** **Option:** - **Rev:** -

1:50 @ A3

