





LEFT-HAND SIDE ELEVATION

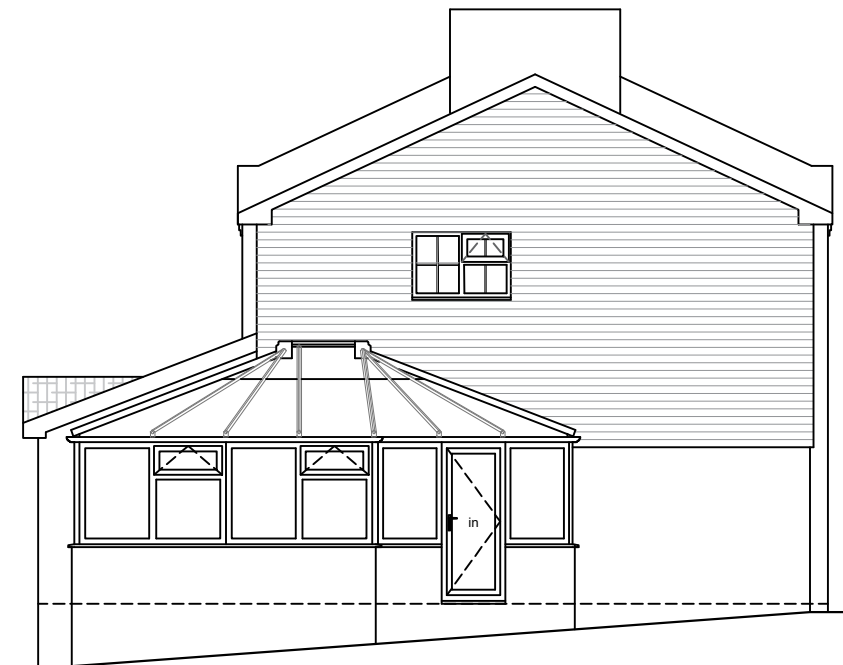

FRONT ELEVATION



RIGHT-HAND SIDE ELEVATION

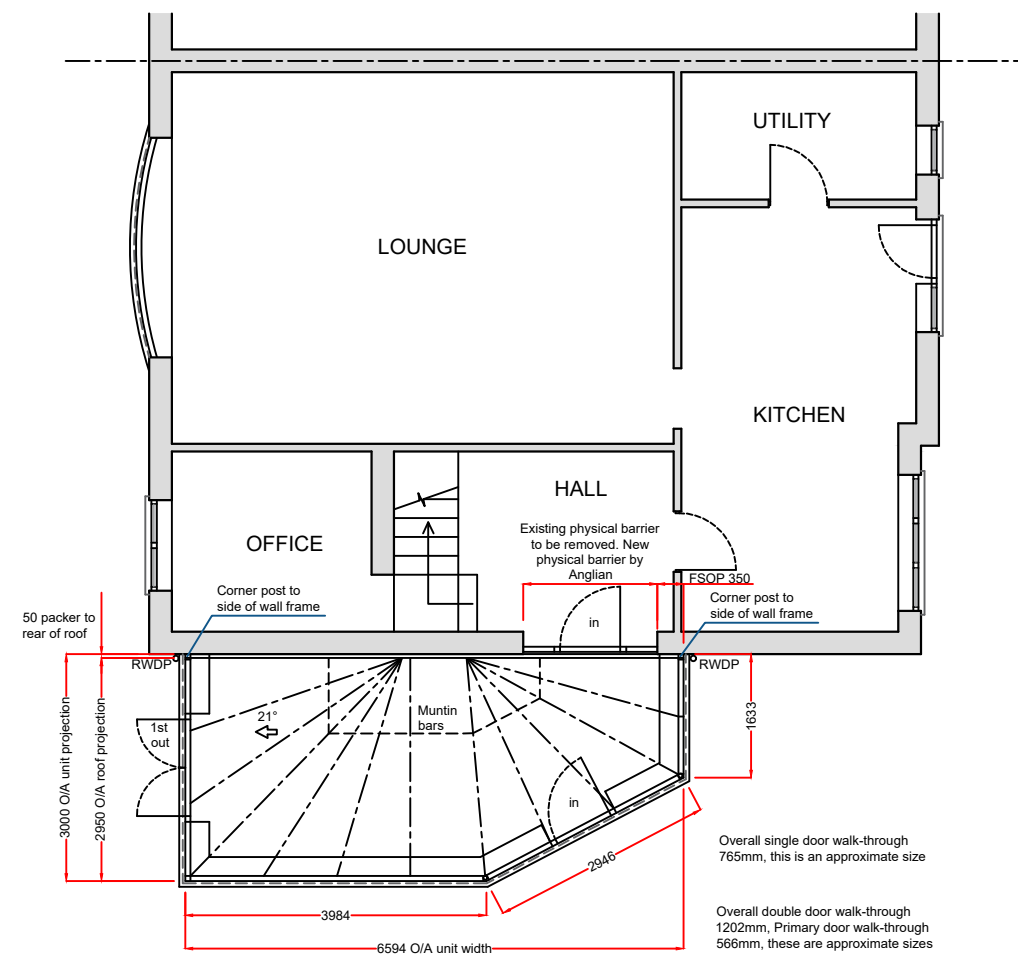

PLAN

Product Specification:

Roof:
 Roof Type: Aluminium Rafter with PVCu Capping
 Roof Glazing: Solarroof Glass
 Obscure Glass: N/A
 Roof External Colour: White
 Roof Internal Colour: White

Frames/Doors:
 Frame Type: High Impact PVCu Mainframe
 External Colour: White
 Internal Colour: White

Rev.	Date	Description	Initials



Drawing title: Proposed Plan and Elevations	
Contract No. : 900/12921	Page 2 of 2
Proposed: PVCu Conservatory At: 1 STATION COTTAGES LASHAM, ALTON HAMPSHIRE GU34 5RX	
Drawers initials: WS	Scale : 1:100 Date: 01/11/23

Notes:
 Existing physical barrier to be removed. New physical barrier by Anglian.
 These drawings are the property of Anglian Home Improvements and must not be used, distributed, loaned or copied without the express permission of Anglian Home Improvements.
 All dimensions are in millimetres (mm) unless noted otherwise.
 Do not use for base laying purposes
 Produced on A3 paper

