


NOTES:  
FOR GENERAL NOTES SEE MARBAS DRG  
03011-S-001

LEGEND	
REF.	DESCRIPTION
EXGU	EXISTING GULLY
EXMH	EXISTING MANHOLE

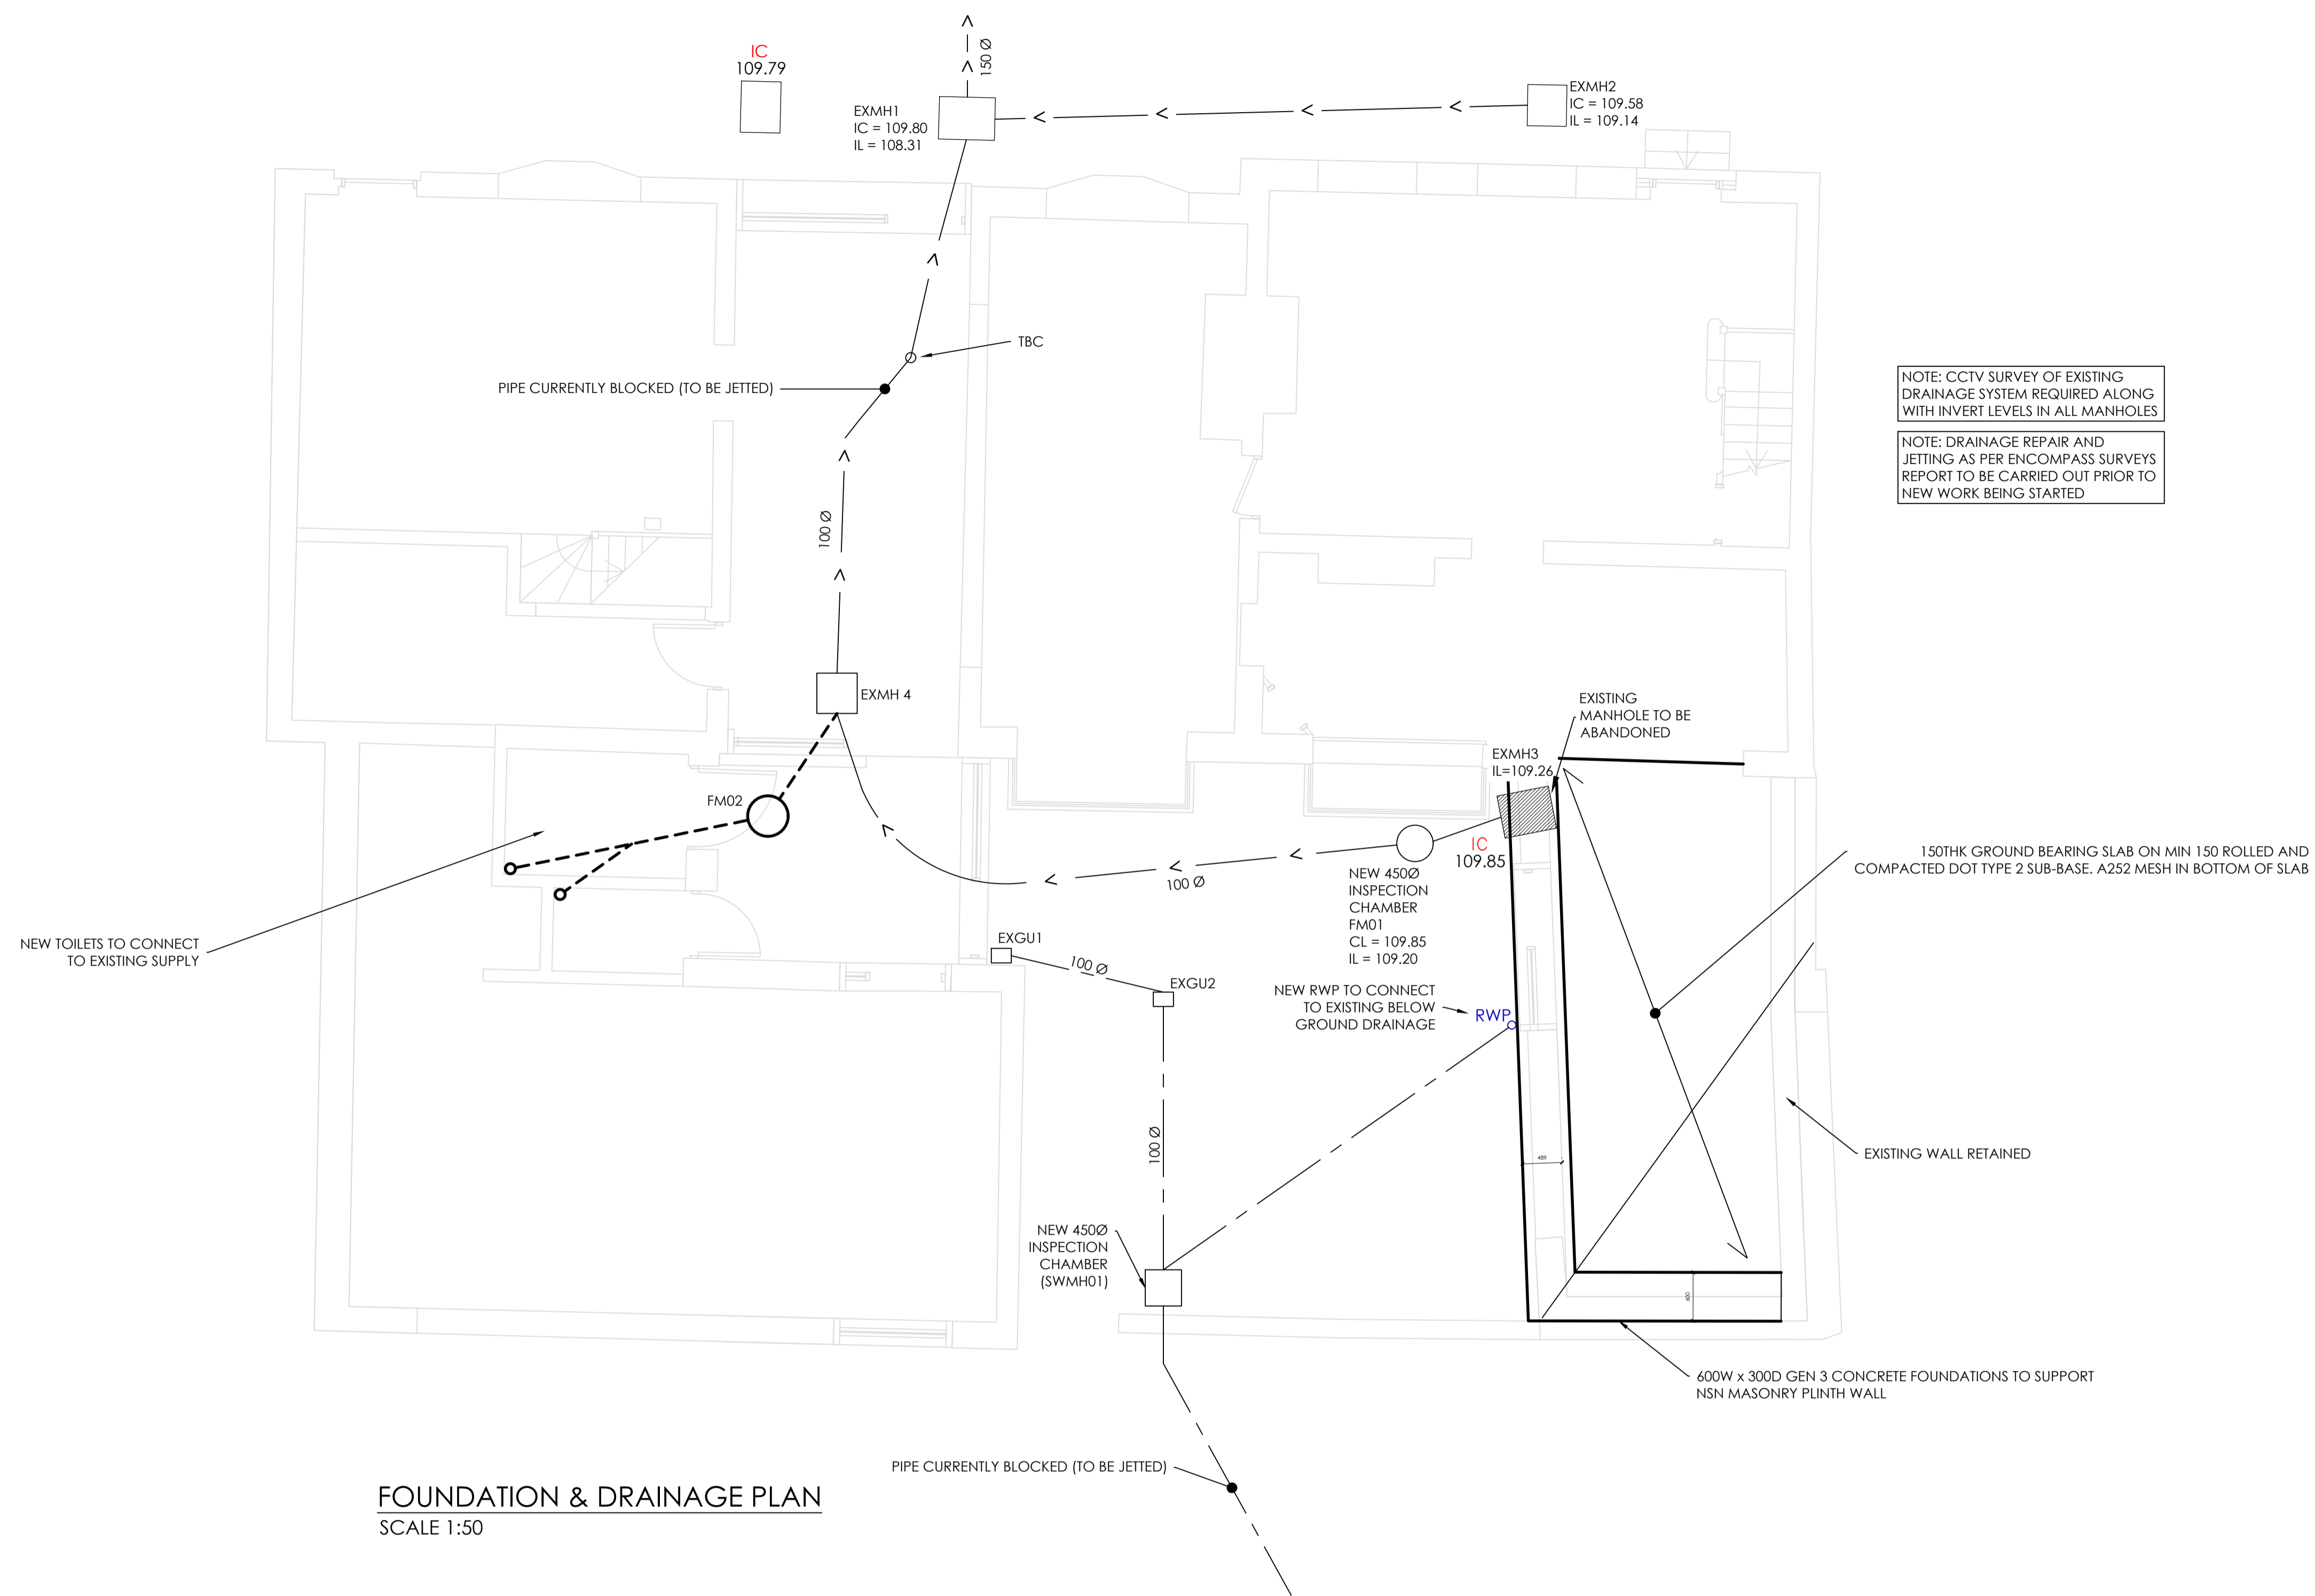

NOTE: CCTV SURVEY OF EXISTING DRAINAGE SYSTEM REQUIRED ALONG WITH INVERT LEVELS IN ALL MANHOLES

NOTE: DRAINAGE REPAIR AND JETTING AS PER ENCOMPASS SURVEYS REPORT TO BE CARRIED OUT PRIOR TO NEW WORK BEING STARTED

FOUNDATION & DRAINAGE PLAN  
SCALE 1:50

P1	17/08/23	CS	PRELIMINARY ISSUE FOR COMMENT
REV	DATE	BY	DESCRIPTION

DRAWING STATUS: **PRELIMINARY**



CLIENT: PRIVATE CLIENT

PROJECT: THE ALLEN GALLERY

DRAWING TITLE: FOUNDATION & DRAINAGE GENERAL ARRANGEMENT PLAN

DRAWING No. 03011-S-100 REV. P1

SCALE	DATE	DRAWN	CHECKED	SHT.
1:50 @ A1	AUG. 23	CJ	CS	A1

This drawing is © copyright Marbas Group Limited. No unauthorised reproduction of any kind is permitted.