


KEY
■ NEW WORKS

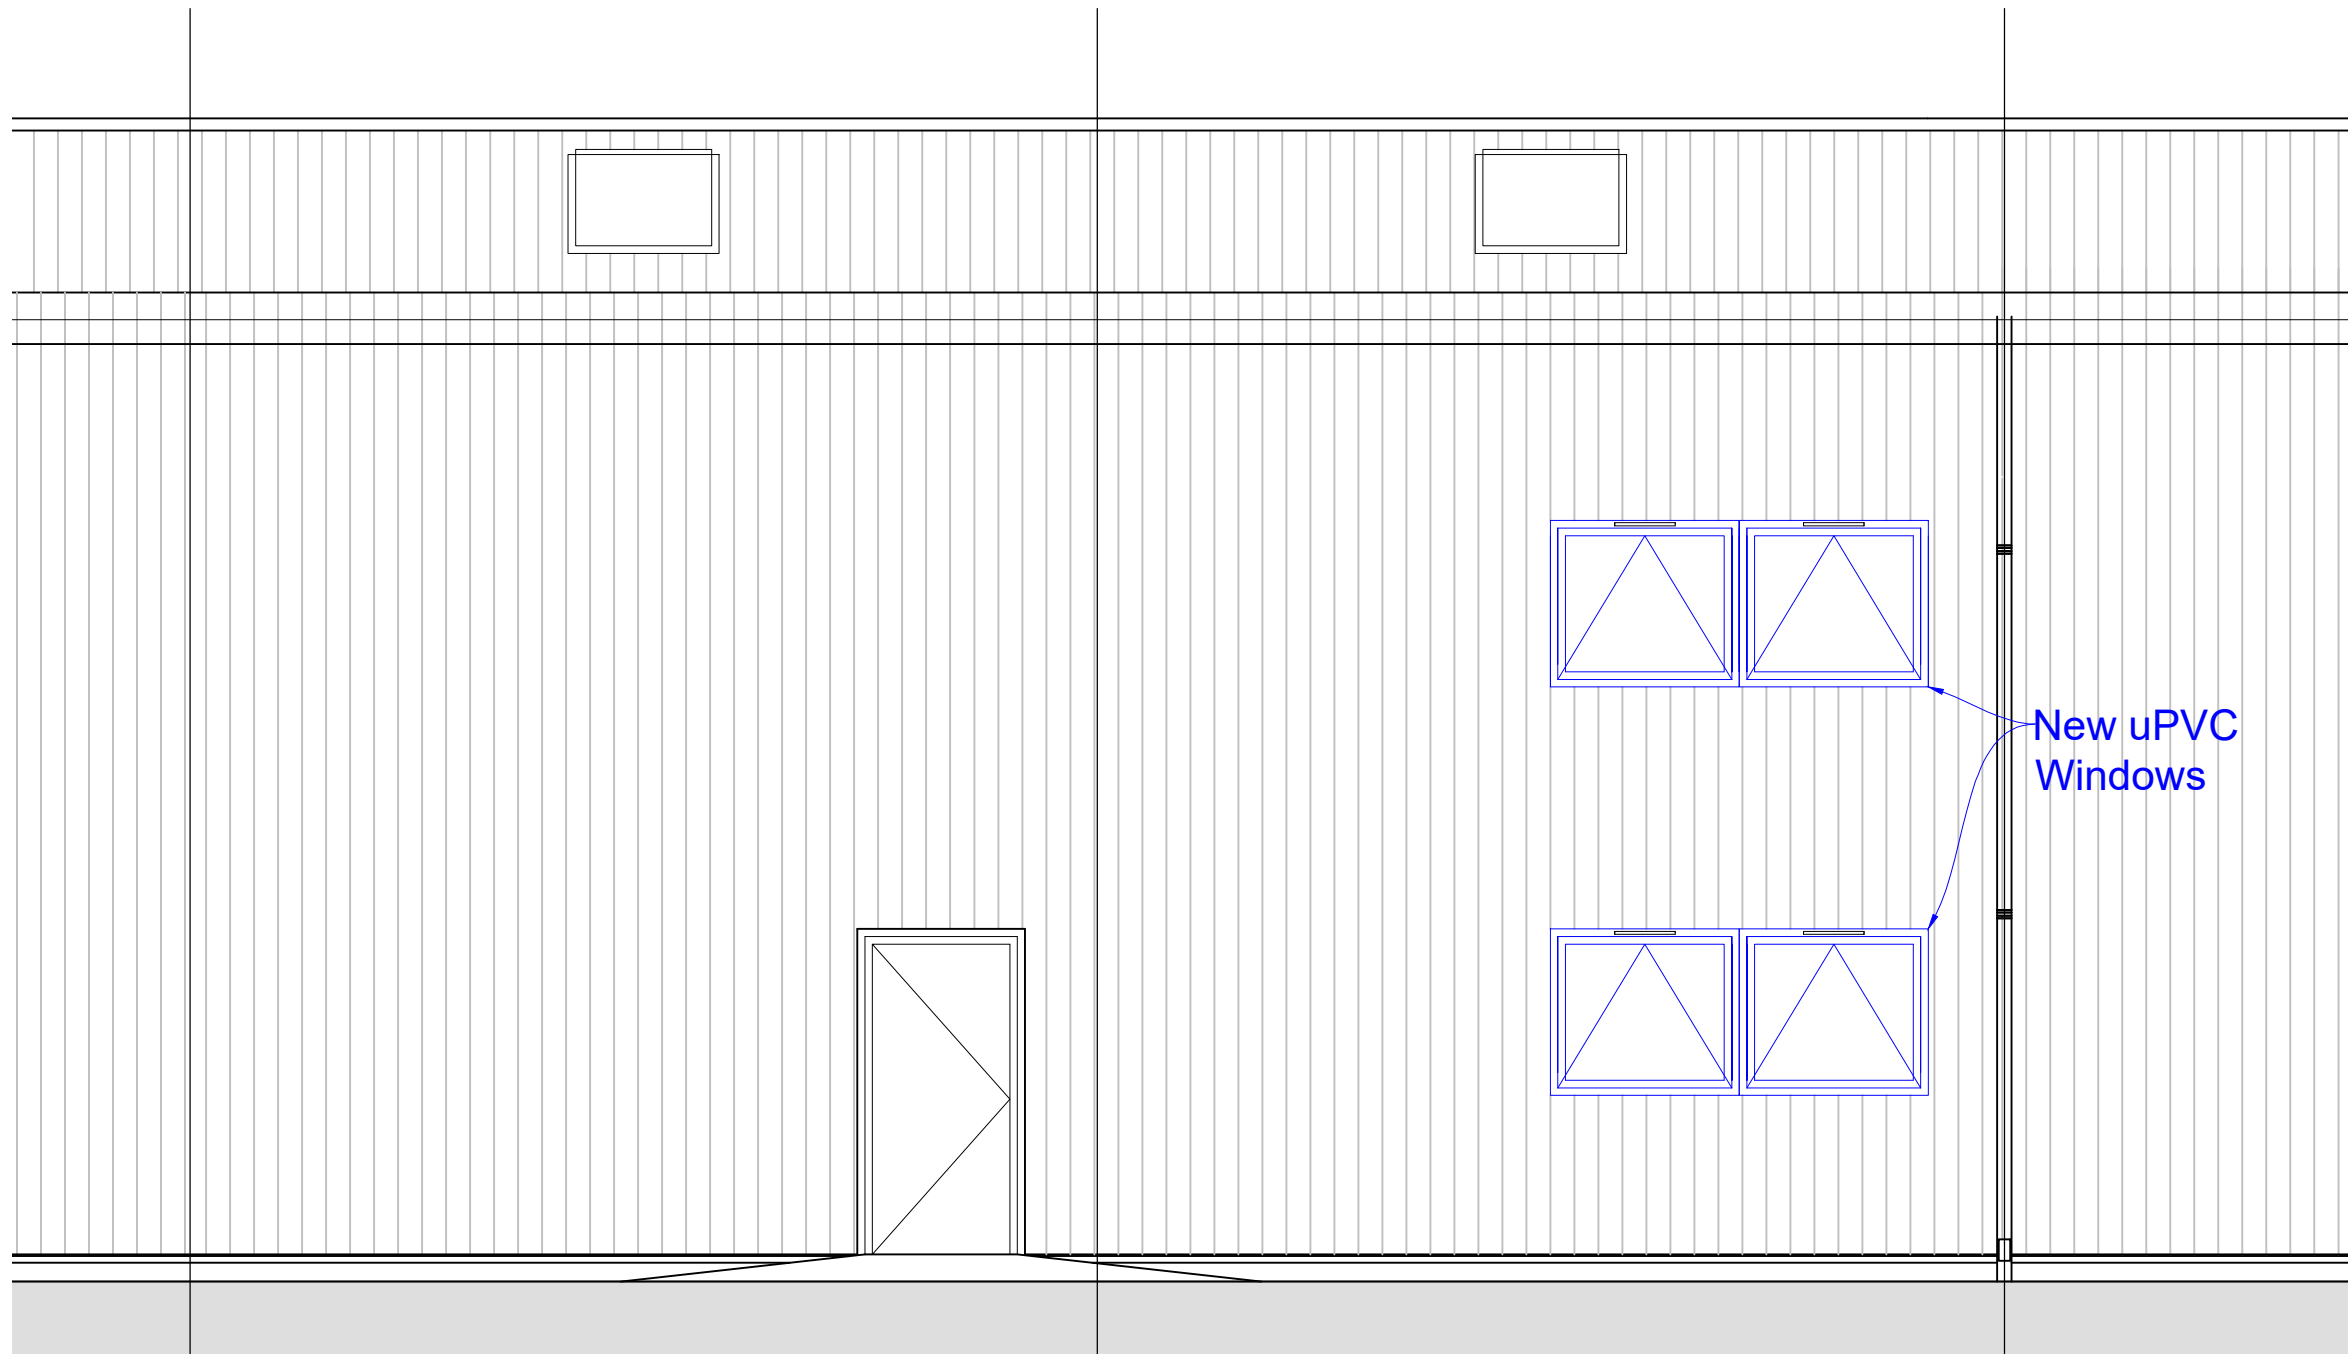

NOTES

2no. New 2500mm x 1100mm acoustic rated uPVC double glazed window units to South elevation. Top hung, and fitted with restrictors. Colour of uPVC externally to be dark grey. Internal colour white. Each window to be fitted with acoustic permanent in top rail and acoustic rated double glazing.

New uPVC Windows

REVISIONS		DATE	
FEASIBILITY STUDY	FS <input type="checkbox"/>	TENDER ISSUE	TI <input type="checkbox"/>
BUILDING WARRANT	BW <input type="checkbox"/>	CONSTRUCTION ISSUE	CI <input type="checkbox"/>
PLANNING APPROVAL	PA <input checked="" type="checkbox"/>	AS BUILT	AB <input type="checkbox"/>

Ryden
 The Capitol,
 431 Union Street,
 Aberdeen,
 AB11 6DA
 01224 588866
www.ryden.co.uk

PROJECT
 UNIT 6, INTERNATIONAL AVENUE, ABZ BUSINESS PARK

CLIENT
 DONUT SAFETY SYSTEMS LTD

DRAWING TITLE
 PROPOSED SOUTH ELEVATION

DRAWN BY	CHECKED BY	DATE
CM	DGG	NOVEMBER '23
DRAWING NO.	REVISION	SCALE @ A3
A4092- 201	--	1:50

PROPOSED SOUTH ELEVATION

