





Location Plan - 1:1250



DO NOT SCALE FROM DRAWINGS. ALL DIMENSIONS TO BE VERIFIED ON SITE.
Ryden LLP is a limited liability partnership registered in Scotland. Registered Number S0300405

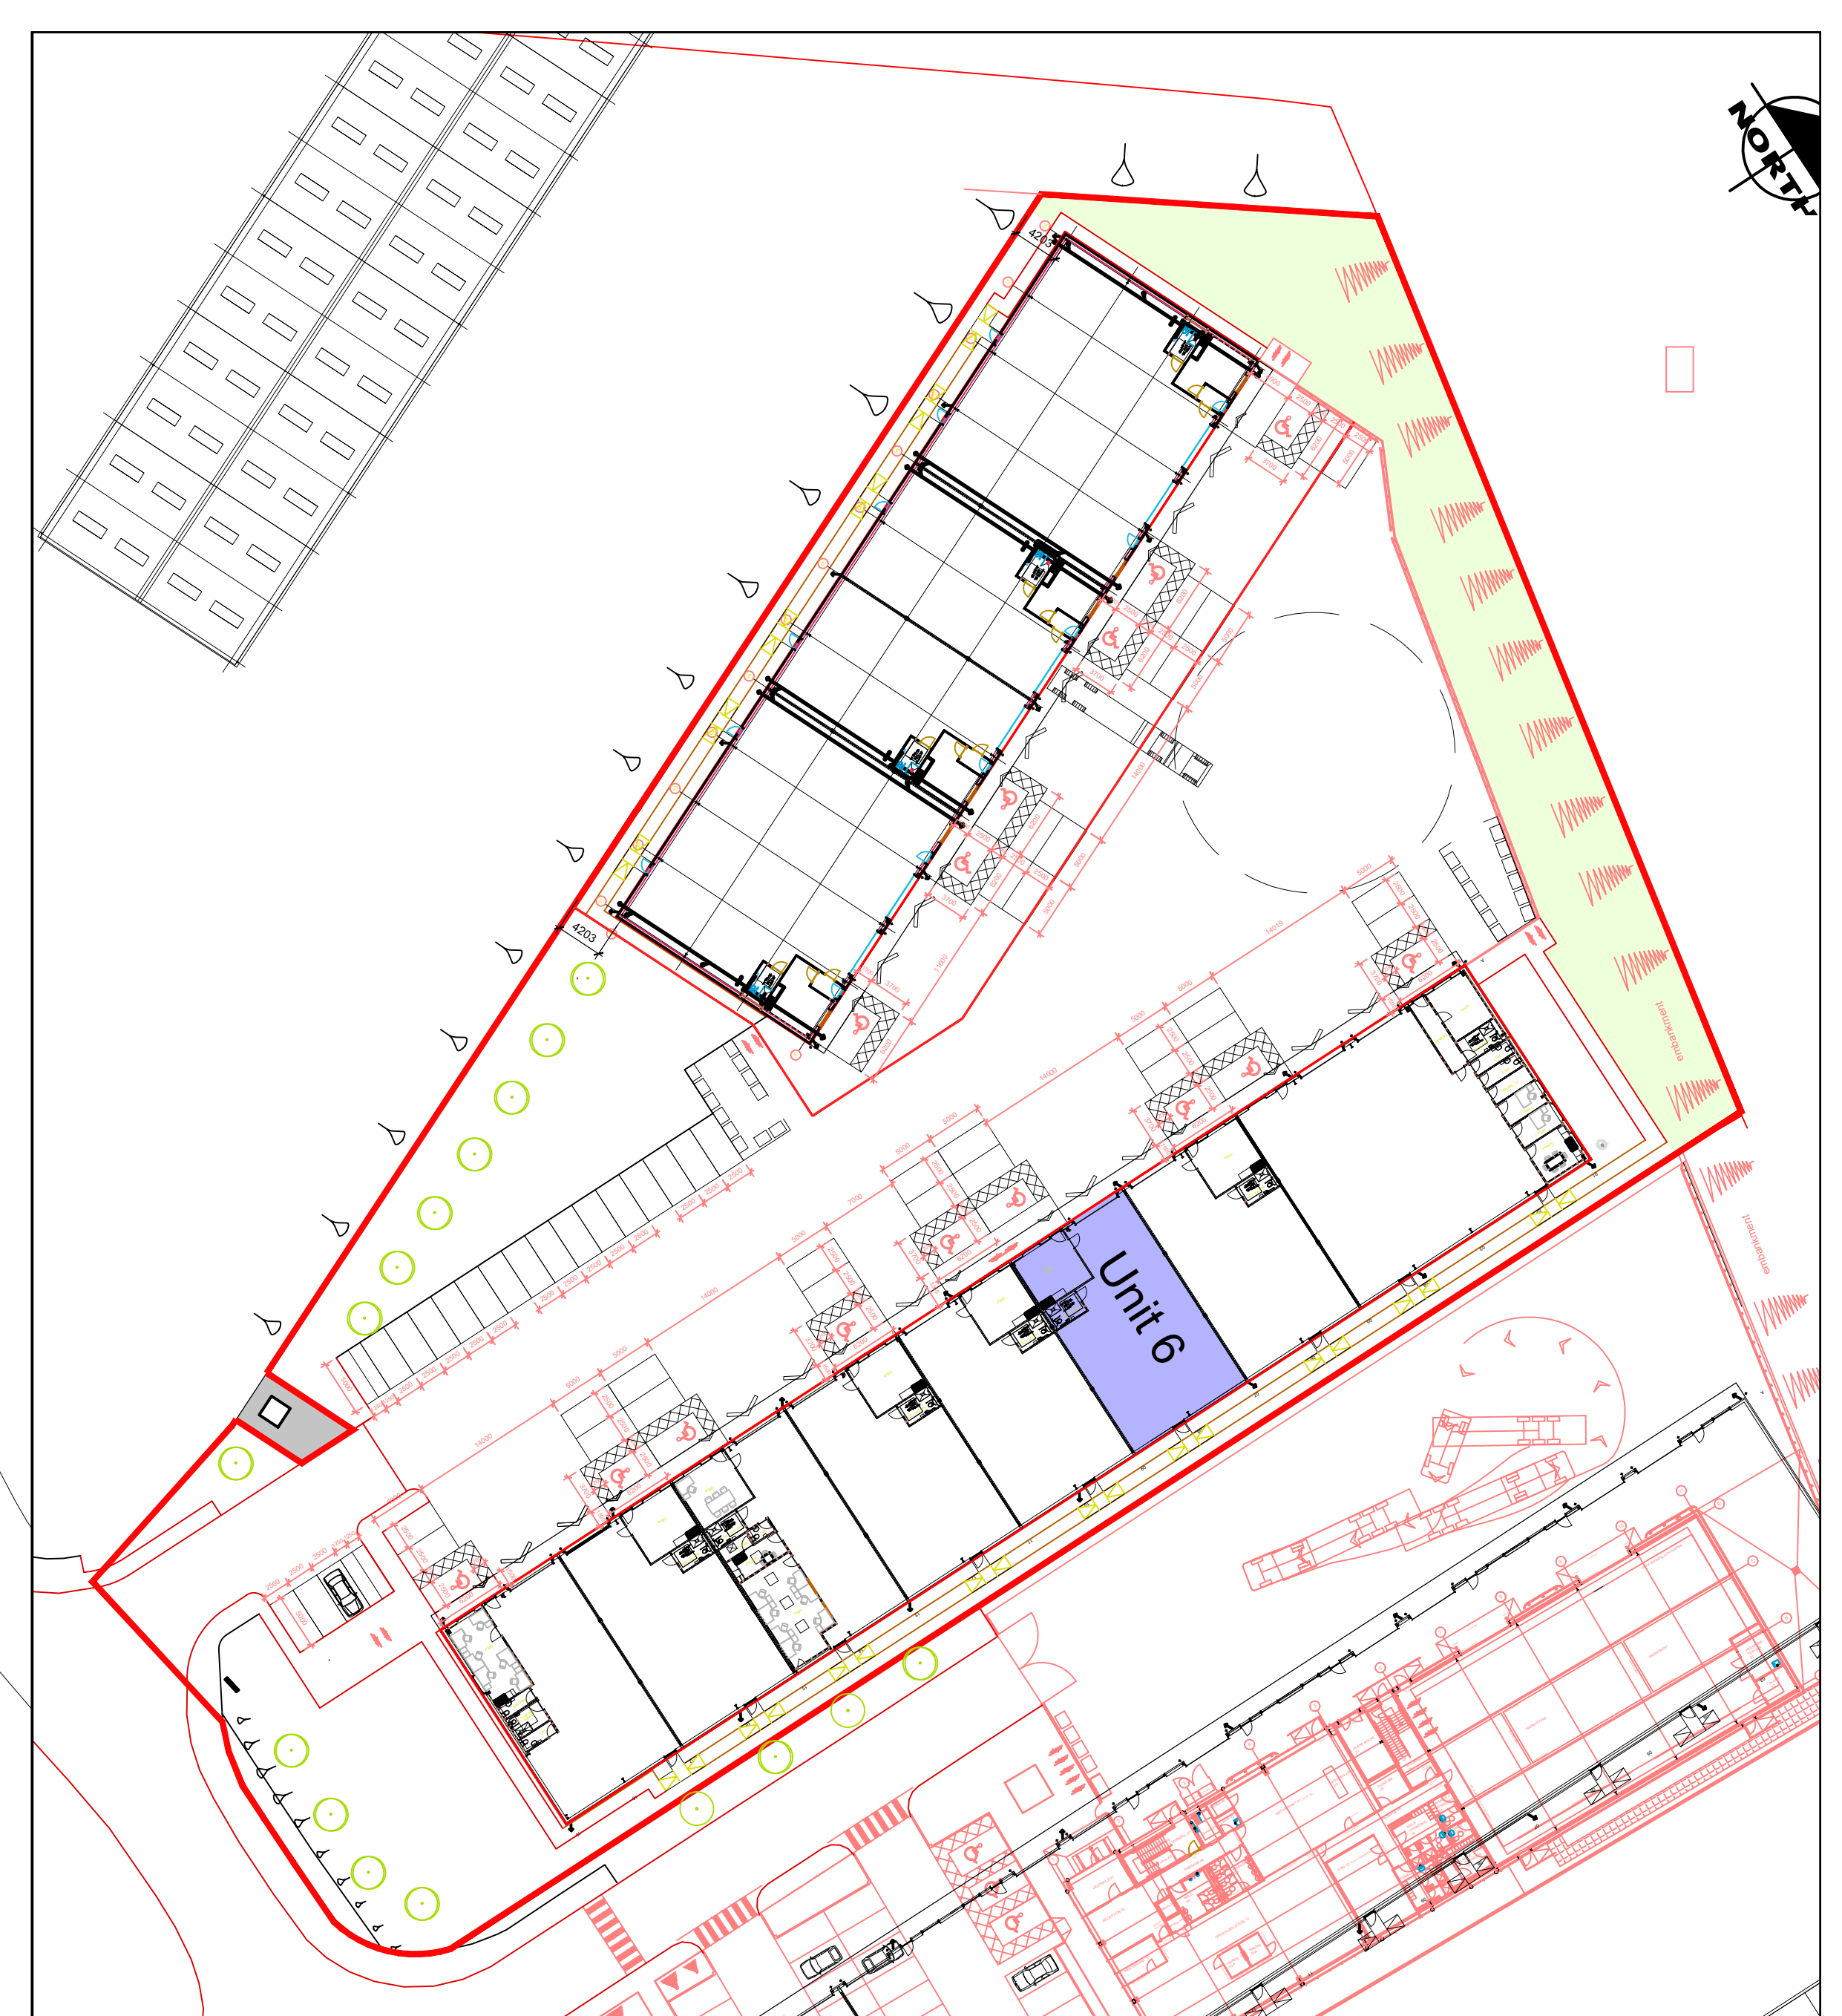

Site Plan - 1:500

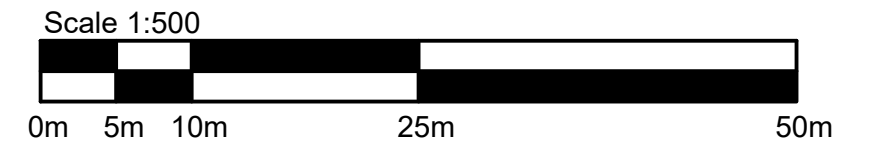

REVISIONS		DATE	
FEASIBILITY STUDY	FS <input type="checkbox"/>	TENDER ISSUE	TI <input type="checkbox"/>
BUILDING WARRANT	BW <input type="checkbox"/>	CONSTRUCTION ISSUE	CI <input type="checkbox"/>
PLANNING APPROVAL	PA <input checked="" type="checkbox"/>	AS BUILT	AB <input type="checkbox"/>

Ryden
The Capitol,
431 Union Street,
Aberdeen,
AB11 6DA
01224 588866
www.ryden.co.uk

PROJECT
UNIT 6, INTERNATIONAL AVENUE, ABZ BUSINESS PARK

CLIENT
DONUT SAFETY SYSTEMS LTD

DRAWING TITLE
Site / Location Plan

DRAWN BY	CHECKED BY	DATE
ML	DGG	NOVEMBER '23

DRAWING NO.	REVISION	SCALE @ A1
A4092-001	--	1:1250 / 1:500