



EXISTING SIDE ELEVATION

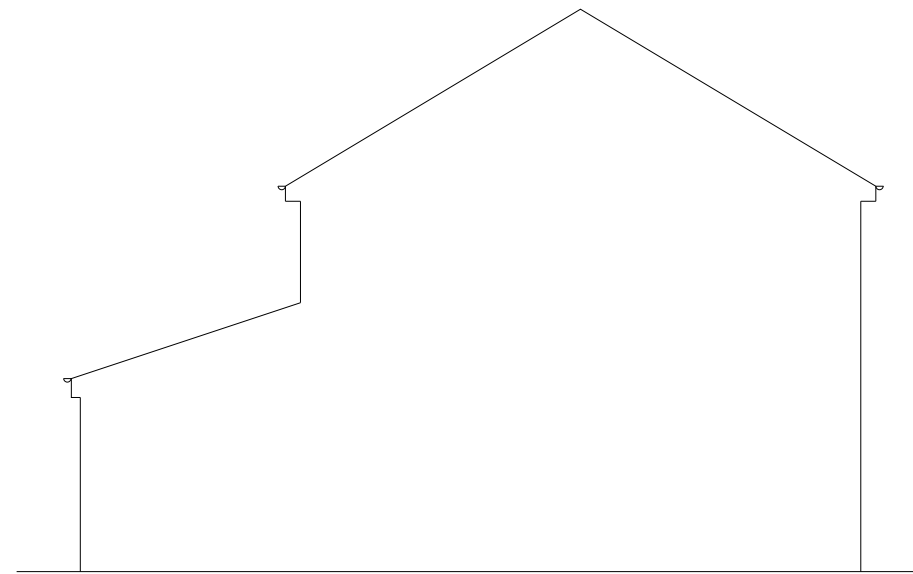



EXISTING ANOTHER SIDE ELEVATION



EXISTING FRONT ELEVATION

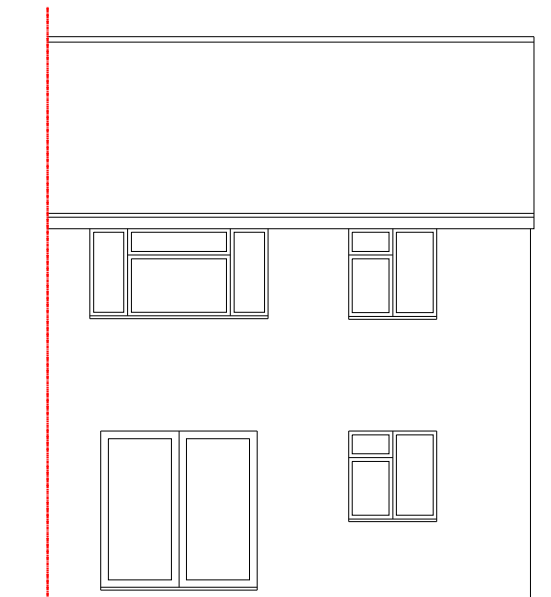

EXISTING REAR ELEVATION

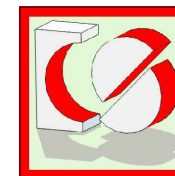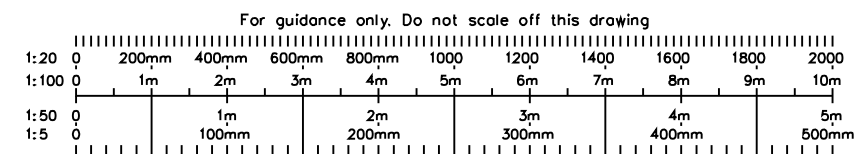

**CRAFTED SPACES**  
**ARCHITECTURE + URBANISUM**  
DESIGNING WITH SOCIAL ECONOMIC & ENVIRONMENTAL SUSTAINABILITY  
(M) 07973988297

Applicant:  
**MR AND MRS JEGATHEESAN**

Job Title:  
**9 AVON PLACE, AYLESBURY, HP21 9LR**

Drawing Title:  
**EXISTING ELEVATIONS**

Scale: 1:100	Drawing No. PA-2306-03	Print Size <b>A3</b>	Revision
Date: 02/11/2023			

Drawing Status  
**FOR PLANNING APPROVAL**