



SP8111 481462 481475 481500 481525 481550 481567 SP8111
 211681 211675 211650 211625 211600 211594

 



SITE PLAN SCALE 1:500

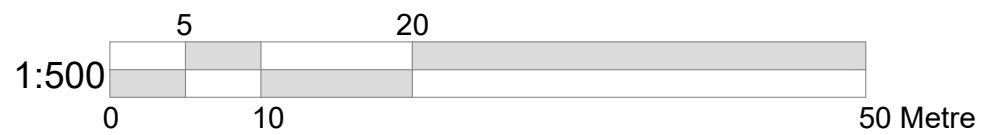

© Crown copyright 2023 Ordnance Survey 100053143



LOCATION PLAN SCALE 1:1250

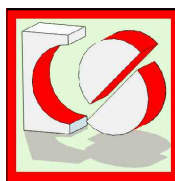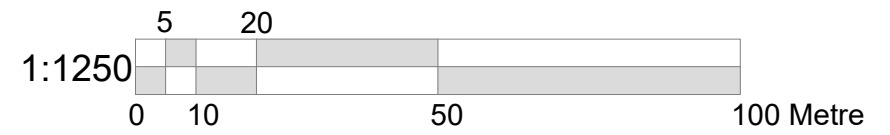

CRAFTED SPACES
 ARCHITECTURE + URBANISM
DESIGNING WITH SOCIAL ECONOMIC & ENVIRONMENTAL SUSTAINABILITY
 (M) 07973988297

Applicant:
 MR AND MRS JEGATHEESAN

Job Title:
 9 AVON PLACE, AYLESBURY, HP21 9LR

Drawing Title:
 BLOCK AND LOCATION PLAN

Scale: AS SHOWN	Drawing No. PA-2306-00	Print Size A3	Revision
Date: 02/11/2023			

Drawing Status:
 FOR PLANNING APPROVAL

