

PLANNING DRAWINGS

# Proposed Ground Floor Plan

A - Extension Reduced in Height & Width - 01/11/2023



DRAWING	PROPOSED GROUND FLOOR PLAN	CLIENT	LEE JORDAN	DRAWING NUMBER	BR-2023-JORDAN-PL03	REV	A	SCALE	1: 100 @A3	DATE	21/07/2023
PROJECT	HEATHERFIELD BARN, TINGEWICK ROAD, TINGEWICK, BUCKINGHAM. MK18 4AE										

# BR ARCHITECTURE

The Stables, Colwyn Road, Craigside, Llandudno. LL30 3AL

T: 07789 175903 E: info@brarchitecture.com W: www.brarchitecture.com

DRAWING PROPOSED GROUND FLOOR PLAN

CLIENT LEE JORDAN

DRAWING NUMBER

REV

SCALE

DATE

PROJECT HEATHERFIELD BARN, TINGEWICK ROAD, TINGEWICK, BUCKINGHAM. MK18 4AE

BR-2023-JORDAN-PL04

A

1: 100 @A3

21/07/2023

# BR ARCHITECTURE

The Stables, Colwyn Road, Craigside, Llandudno. LL30 3AL

T: 07789 175903

E: info@brarchitecture.com

W: www.brarchitecture.com




PLANNING DRAWINGS

Scale - 1:100



## Proposed Ground Floor Plan

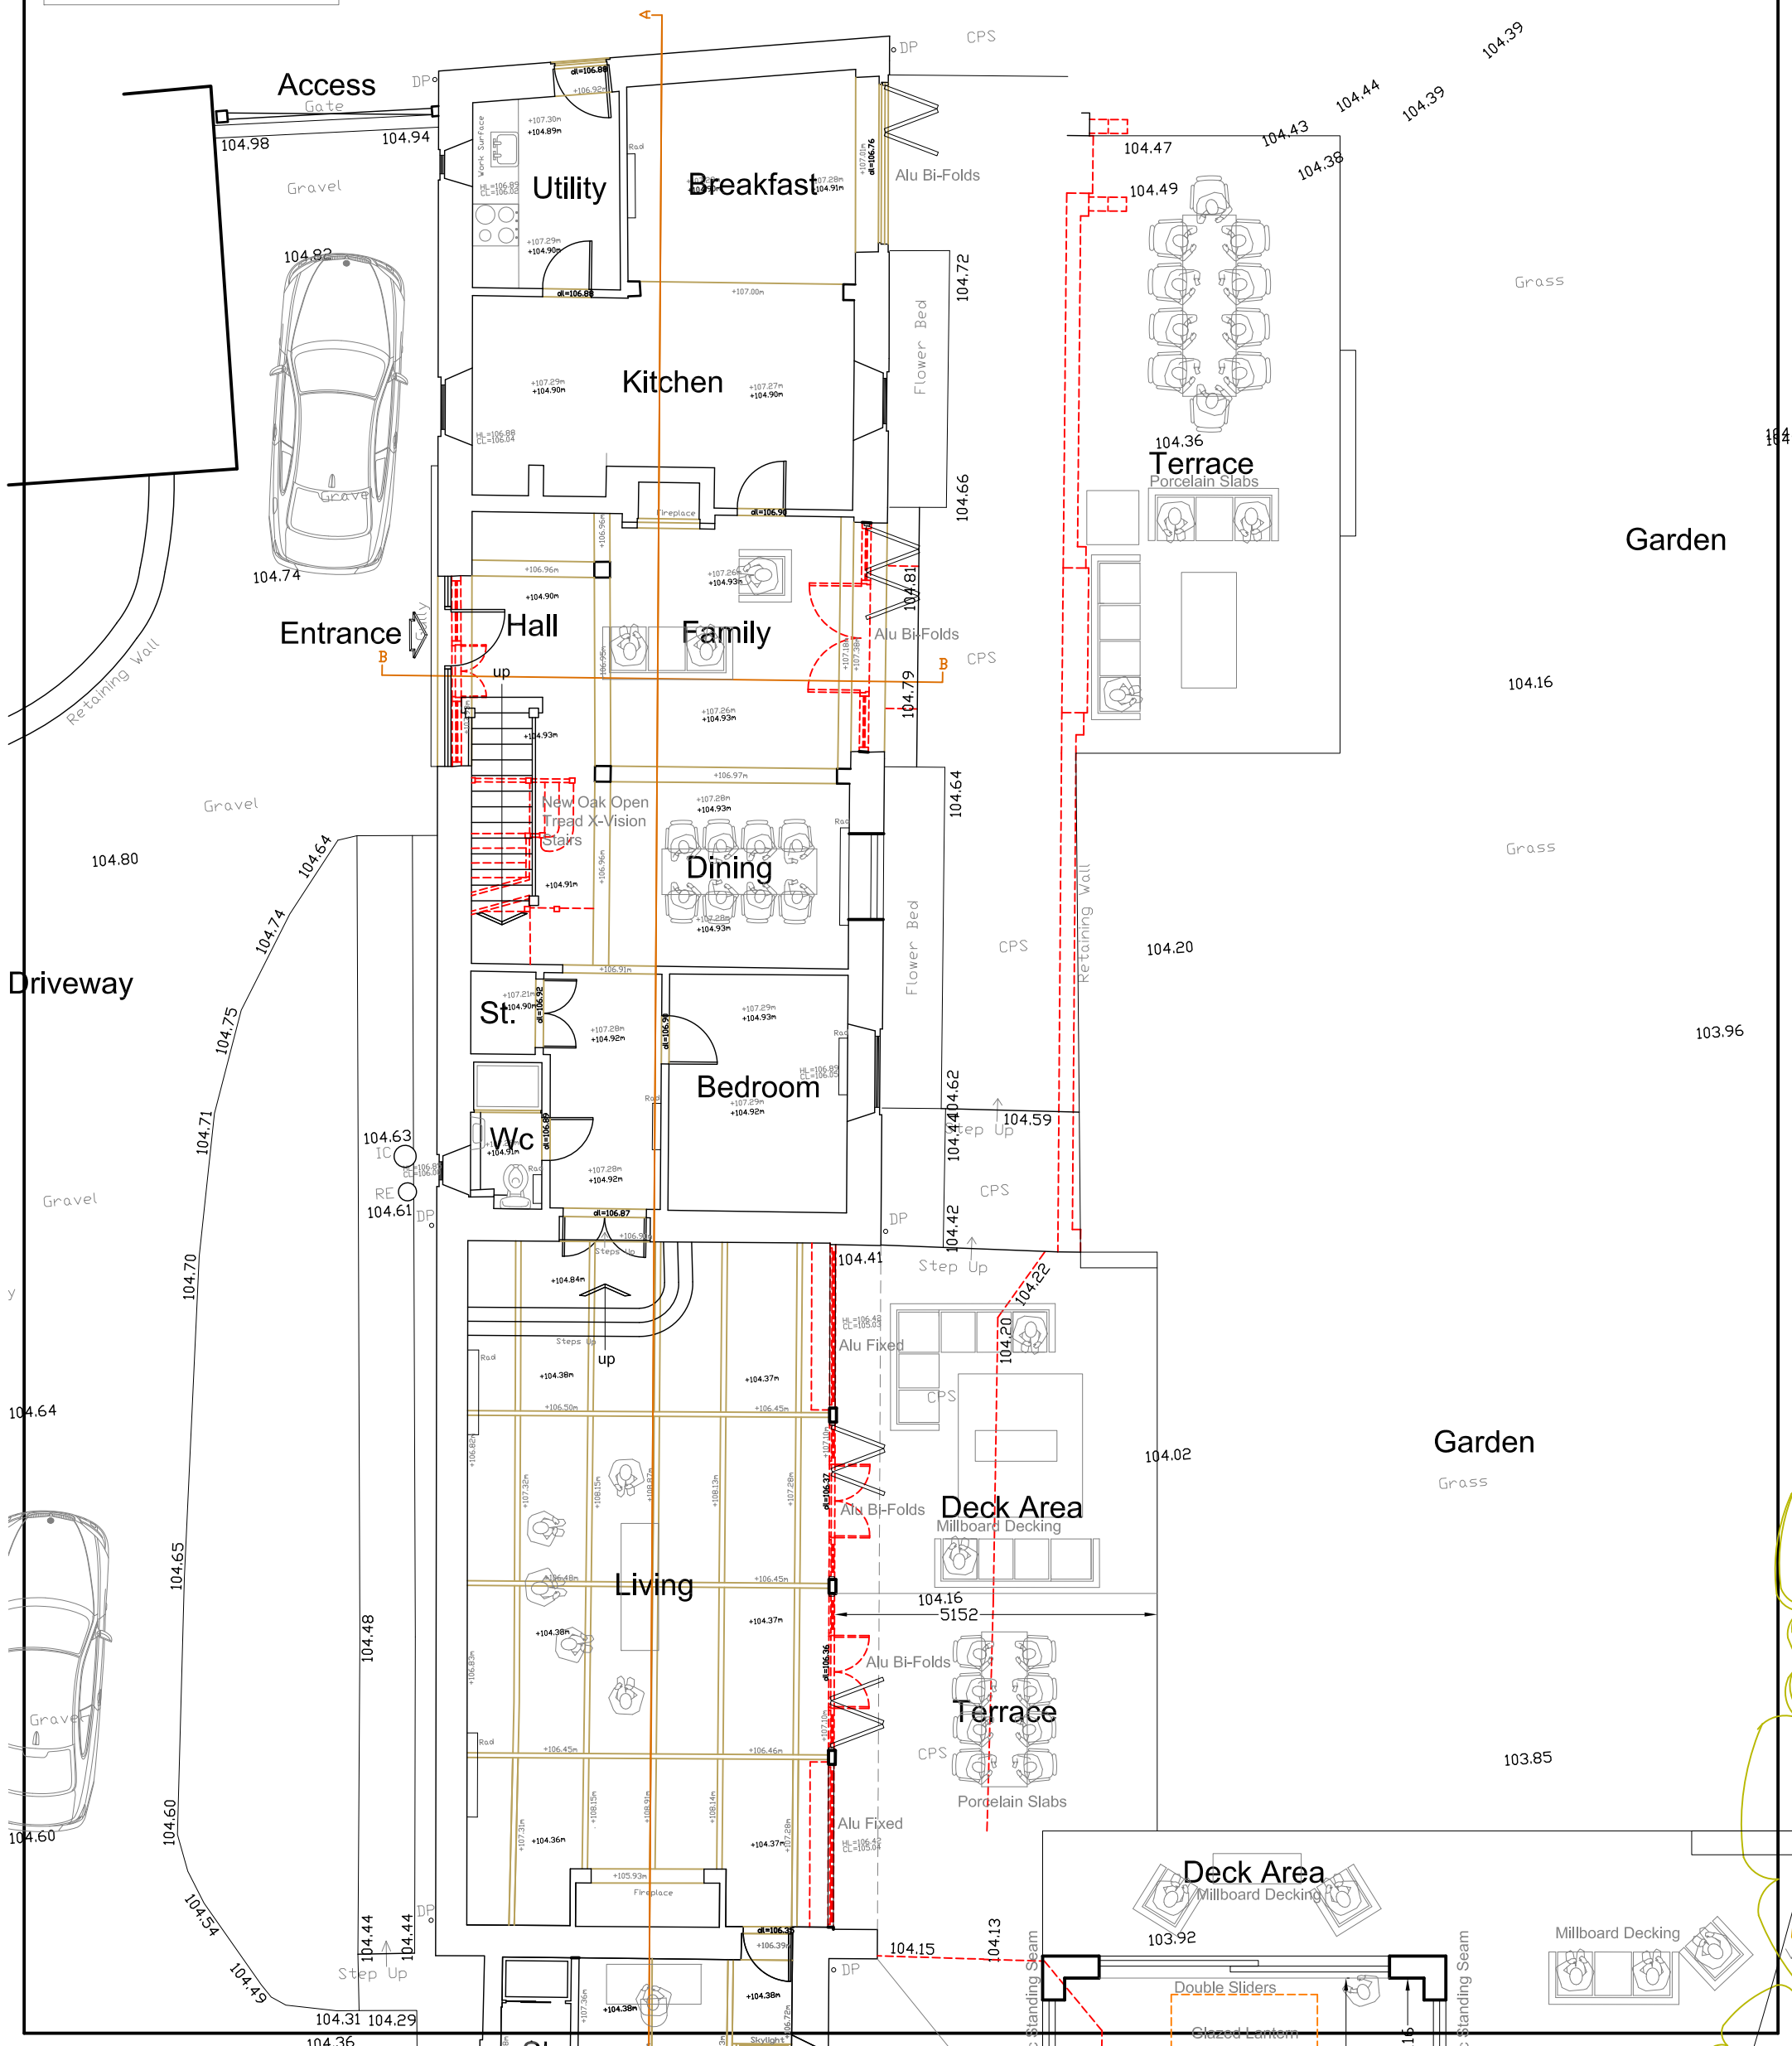

DRAWING PROPOSED FIRST FLOOR PLAN  
 PROJECT HEATHERFIELD BARN, TINGEWICK ROAD, TINGEWICK, BUCKINGHAM. MK18 4AE

CLIENT LEE JORDAN

DRAWING NUMBER  
 BR-2023-JORDAN-PL02

REV

SCALE  
 1: 100 @A3

DATE  
 21/07/2023


# BR ARCHITECTURE

The Stables, Colwyn Road, Craigside, Llandudno. LL30 3AL



T: 07789 175903 E: info@brarchitecture.com W: www.brarchitecture.com




PLANNING  
 DRAWINGS

 


## Proposed First Floor Plan

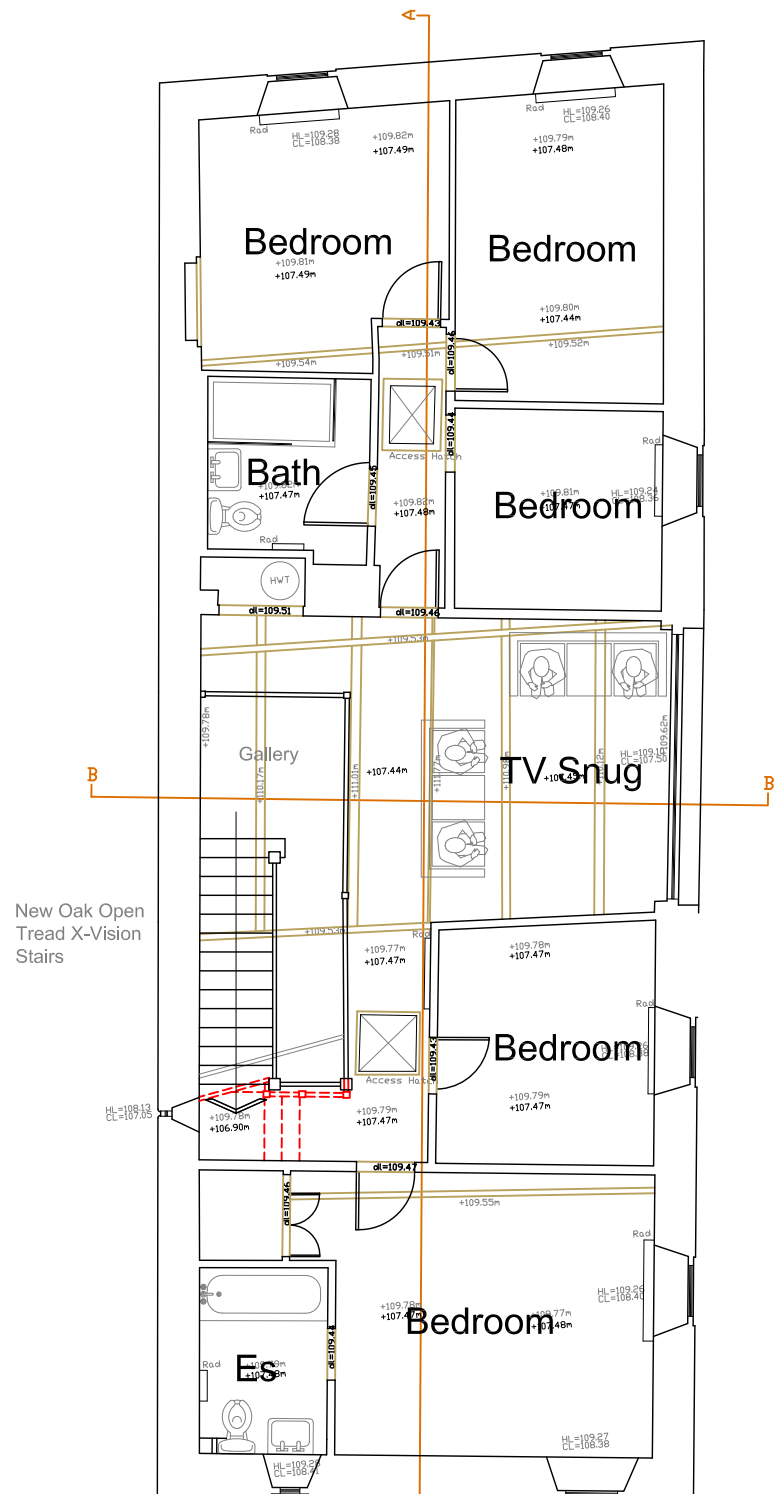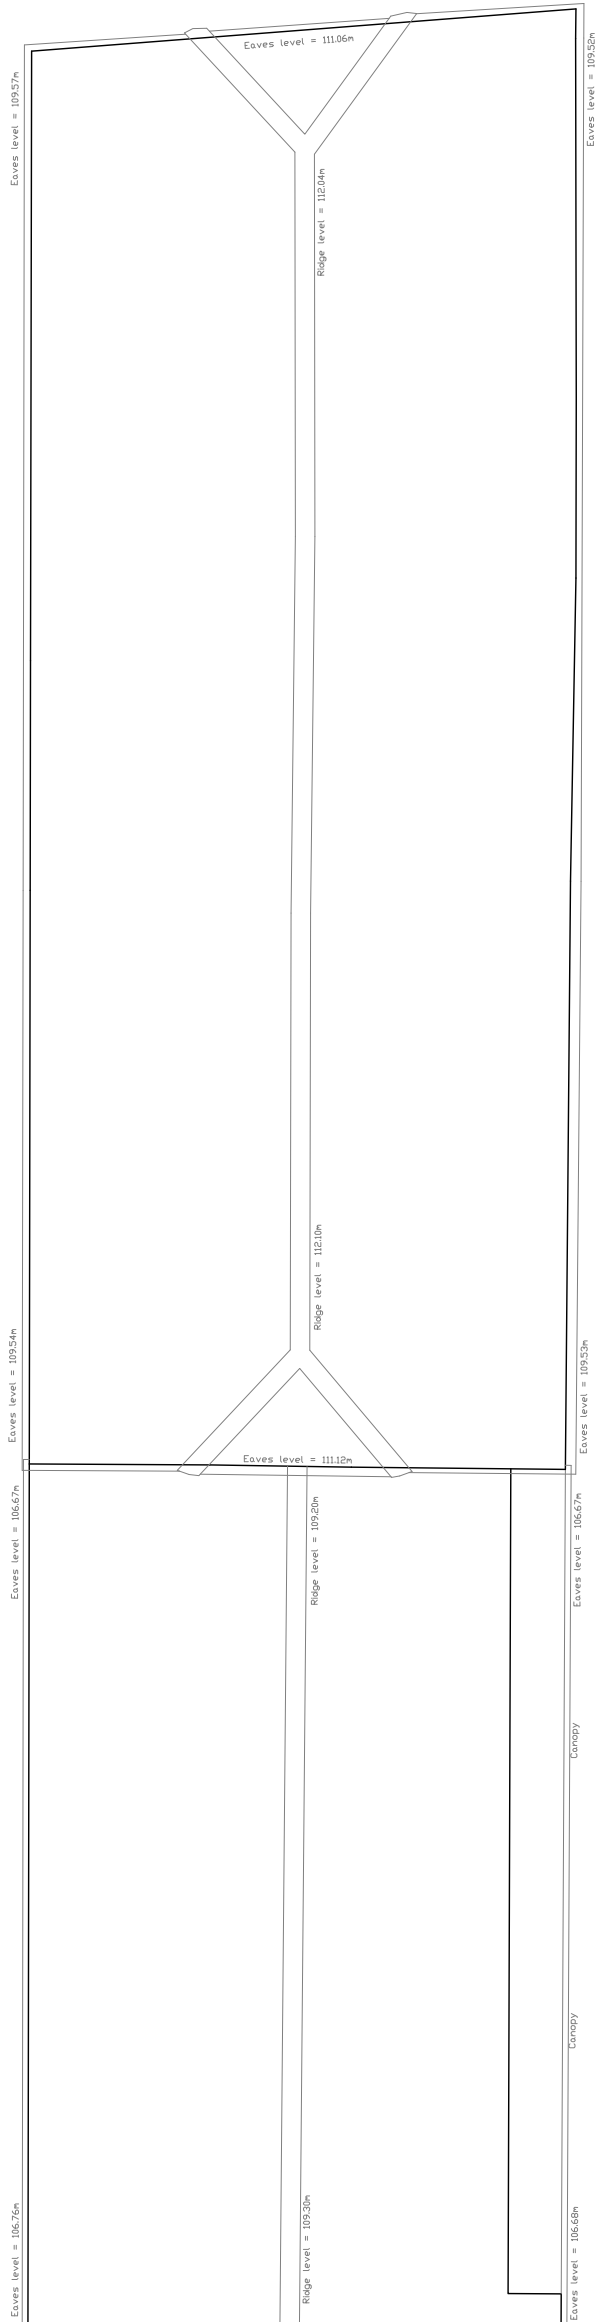


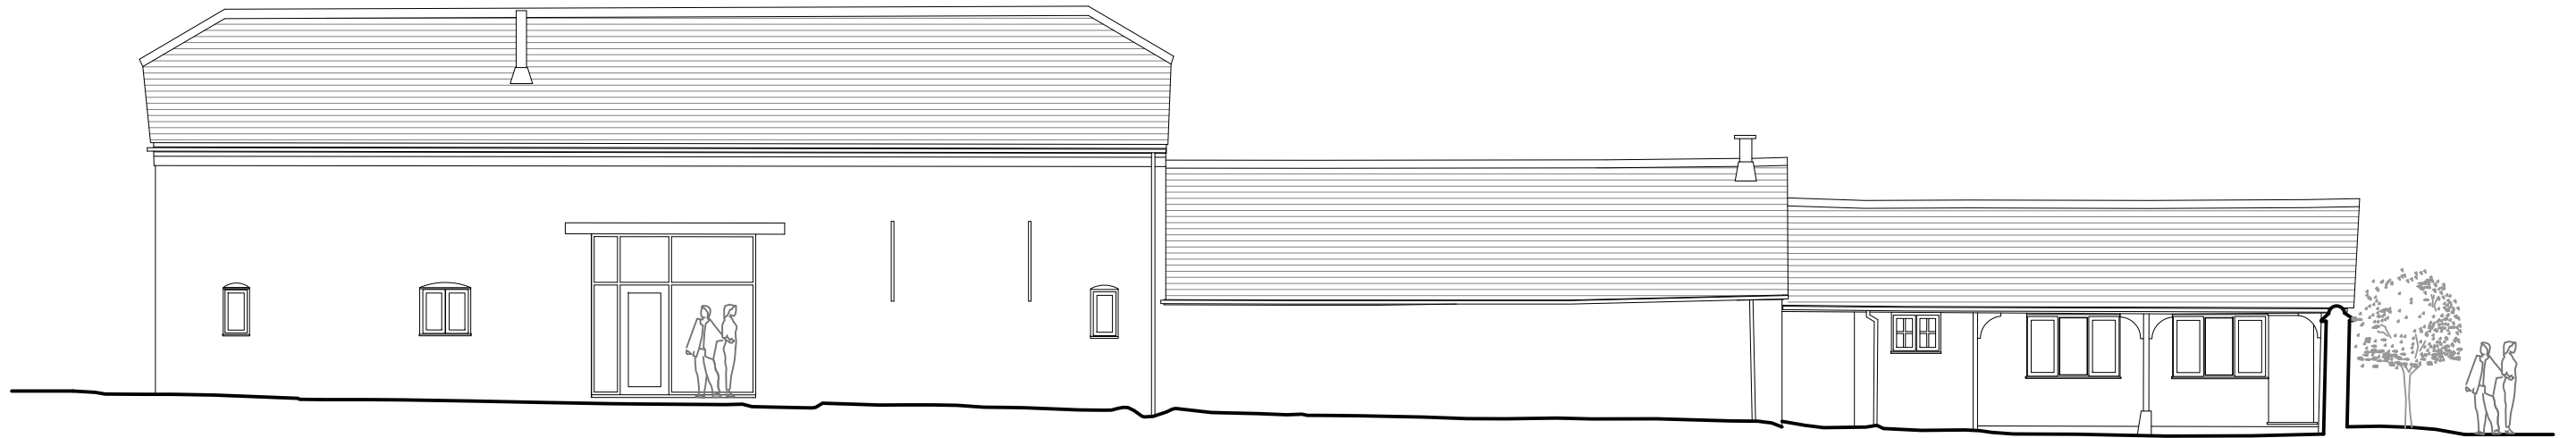

**Proposed Front Elevation**

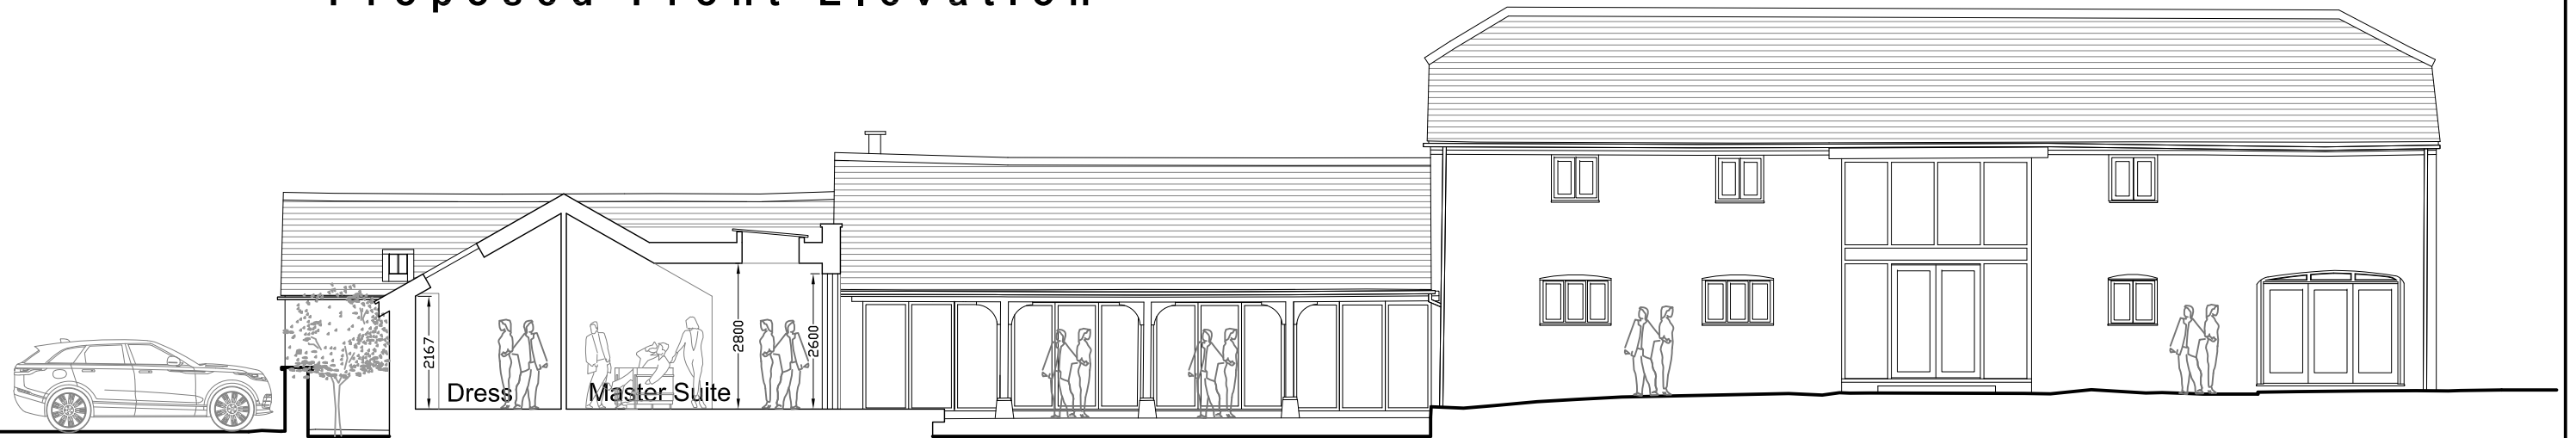

**Proposed Section DD**

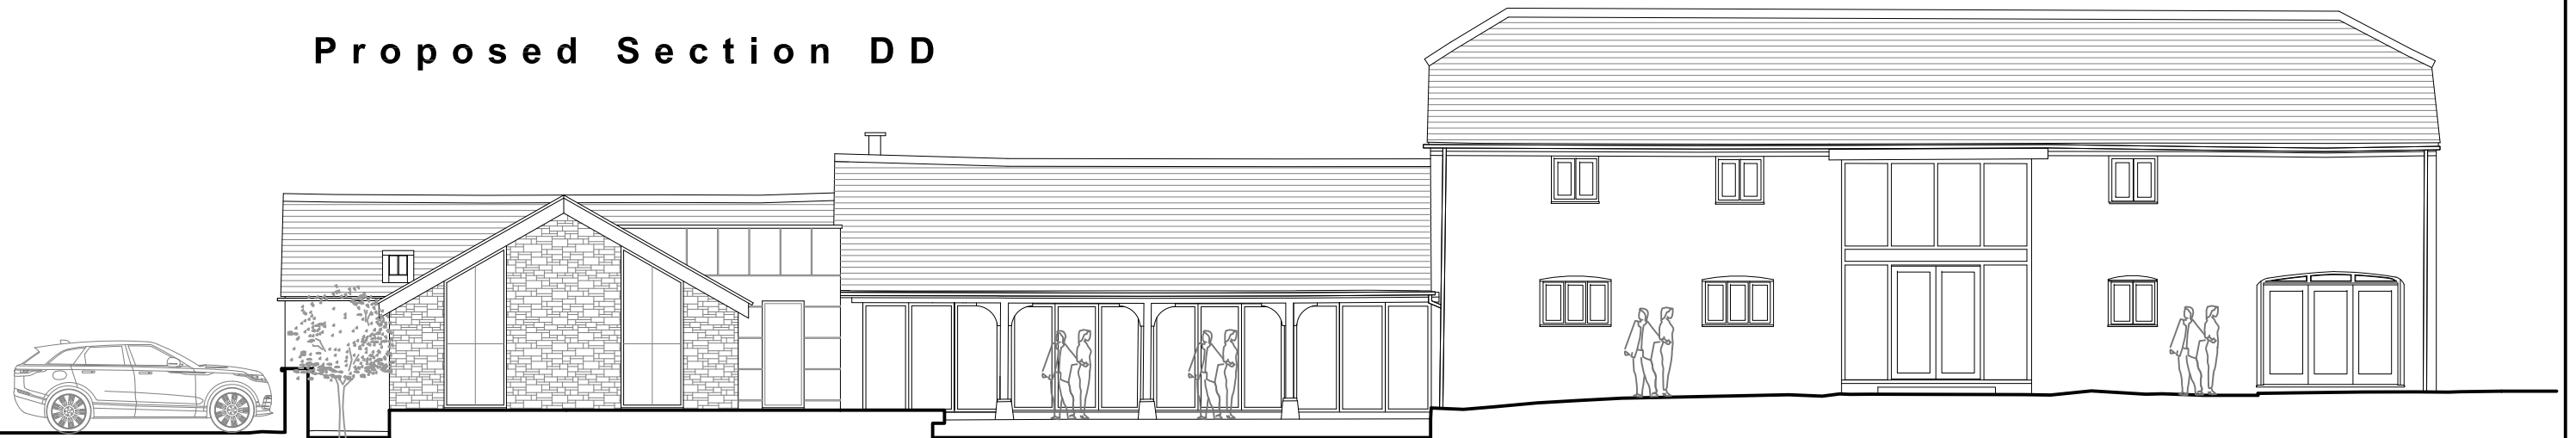

**Proposed Rear Elevation**

A - Extension Reduced in Height & Width - 01/11/2023

ISSUE TYPE  <b>PLANNING DRAWINGS</b>	SUN ORIENTATION	DRAWING EXISTING SITE PLAN	CLIENT LEE JORDAN	DRAWING NUMBER BR-2023-JORDAN-PL09	REV <b>A</b>	SCALE 1: 125 @A3	DATE 21/07/2023
		PROJECT HEATHERFIELD BARN, TINGEWICK ROAD, TINGEWICK, BUCKINGHAM. MK18 4AE					
<b>B R A R C H I T E C T U R E</b>							
The Stables, Colwyn Road, Craigside, Llandudno. LL30 3AL				T: 07789 175903 E: info@brarchitecture.com W: www.brarchitecture.com			



Scale - 1:100



**External Finishes:**

**Roof:**  
Main Roof - Natural Roof Slates  
Flat Roof: Trocal Single-Ply Membrane

**Rwgs:**  
VM Zinc Gutters & Downpipes

**Walls:**  
VM Zinc Standing Seam Cladding  
Natural Stone Cladding to Match Existing

**Windows & Doors:**  
Black Aluminium Framed Windows


**Fascias, Soffits & Bargeboards:**  
VM Zinc Fascia / Soffits



**Proposed Section / Front Elevation**

Datum = 100.00m

Datum = 100.00m

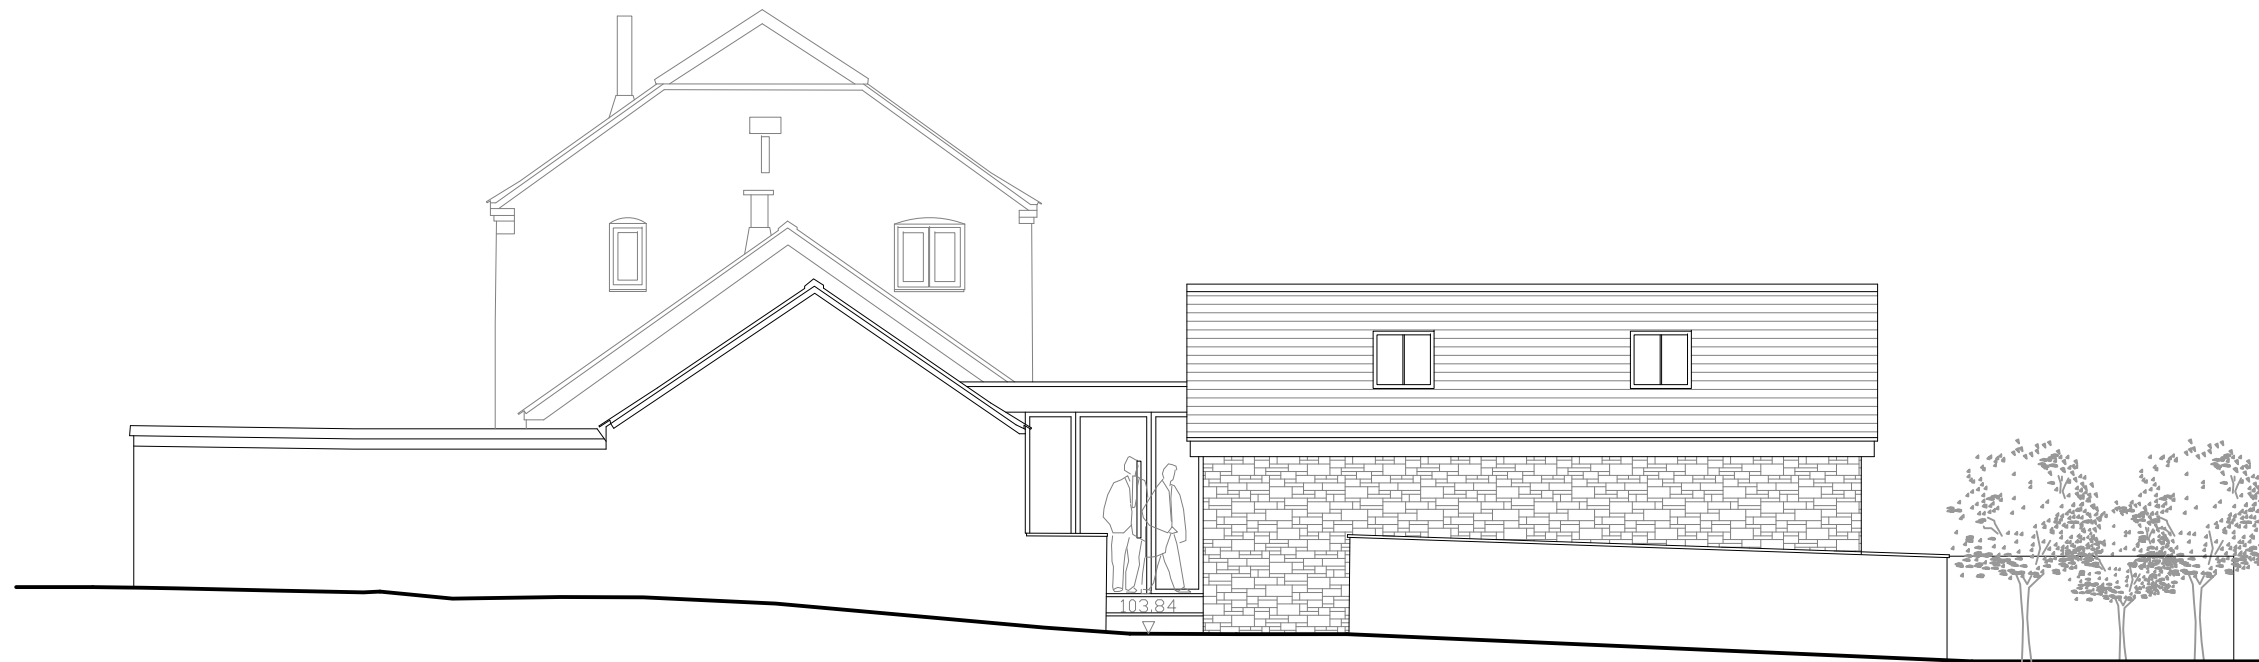

**Proposed Rear Elevation**

Datum = 100.00m

Datum = 100.00m

A - Extension Reduced in Height & Width - 01/11/2023

ISSUE TYPE	SUN ORIENTATION	DRAWING PROPOSED EXTENSION ELEVATIONS	CLIENT LEE JORDAN	DRAWING NUMBER BR-2023-JORDAN-PL07	REV A	SCALE 1: 100 @A3	DATE 21/07/2023
	PLANNING DRAWINGS	PROJECT HEATHERFIELD BARN, TINGEWICK ROAD, TINGEWICK, BUCKINGHAM. MK18 4AE					
		The Stables, Colwyn Road, Craigside, Llandudno. LL30 3AL					

Scale - 1:100



**External Finishes:**


**Roof:**  
Main Roof - Natural Roof Slates  
Flat Roof: Trocal Single-Ply Membrane

**Rwgs:**  
VM Zinc Gutters & Downpipes

**Walls:**  
VM Zinc Standing Seam Cladding  
Natural Stone Cladding to Match Existing

**Windows & Doors:**  
Black Aluminium Framed Windows


**Fascias, Soffits & Bargeboards:**  
VM Zinc Fascia / Soffits

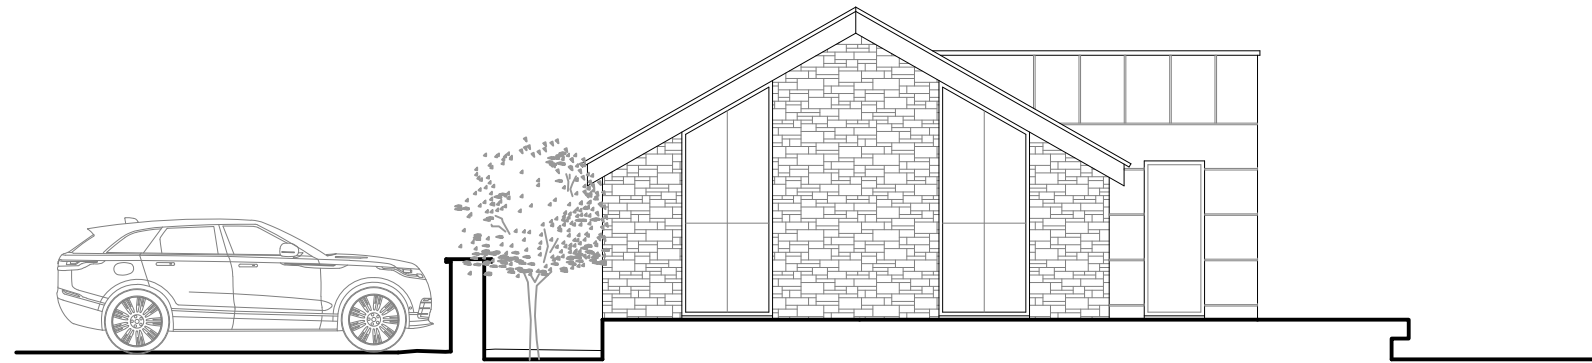

**Proposed Side Elevation**

Datum = 100.00m


Datum = 100.00m

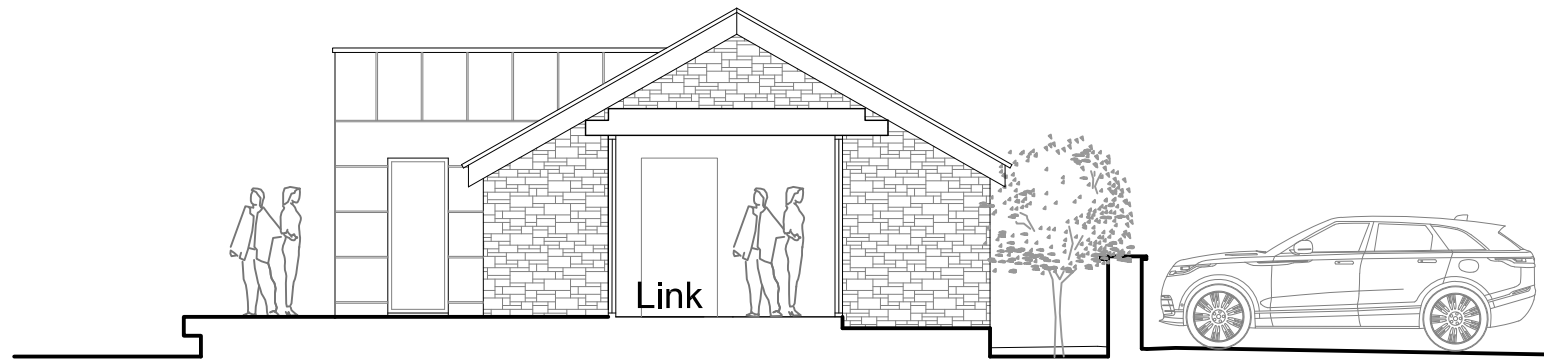

**Proposed Side Elevation**

Datum = 100.00m

Datum = 100.00m

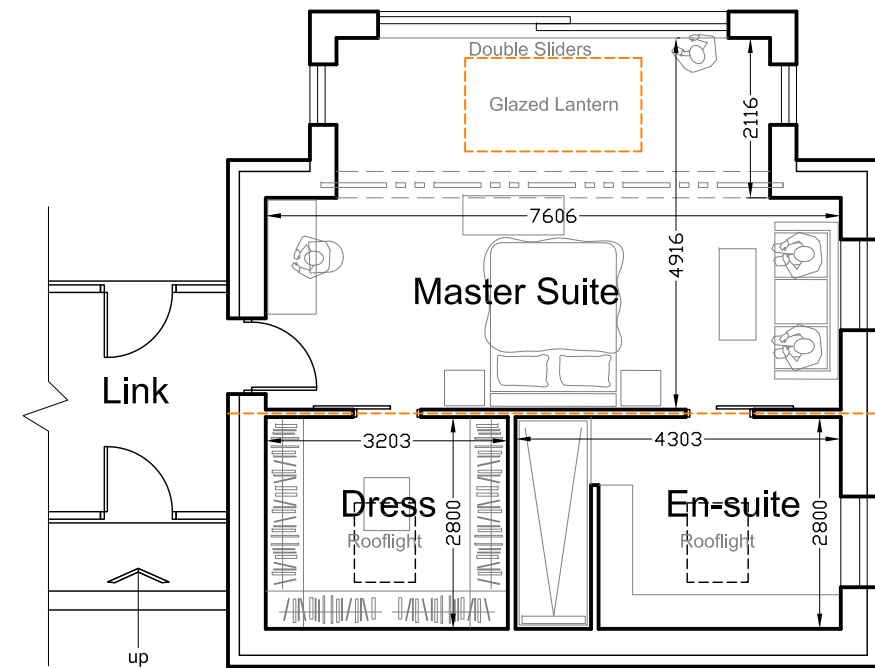


**Proposed Floor Plan**

A - Extension Reduced in Height & Width - 01/11/2023

ISSUE TYPE	SUN ORIENTATION	DRAWING	PROPOSED EXTENSION ELEVATIONS	CLIENT	LEE JORDAN	DRAWING NUMBER	BR-2023-JORDAN-PL08	REV	A	SCALE	1: 100 @A3	DATE	21/07/2023
		PROJECT	HEATHERFIELD BARN, TINGEWICK ROAD, TINGEWICK, BUCKINGHAM. MK18 4AE			<p style="text-align: center; font-size: 2em; letter-spacing: 0.5em;">B R A R C H I T E C T U R E</p> <p style="text-align: center; font-size: 0.8em;">The Stables, Colwyn Road, Craigside, Llandudno. LL30 3AL</p> <p style="text-align: center; font-size: 0.8em;">T: 07789 175903 E: info@brarchitecture.com W: www.brarchitecture.com</p>							
PLANNING DRAWINGS													



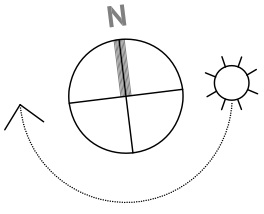

# Proposed Site Plan



A - Extension Reduced in Height & Width - 01/11/2023

DRAWING PROPOSED SITE PLAN	CLIENT LEE JORDAN	DRAWING NUMBER BR-2023-JORDAN-PL01	REV A	SCALE 1: 500 @A3	DATE 21/07/2023
PROJECT HEATHERFIELD BARN, TINGEWICK ROAD, TINGEWICK, BUCKINGHAM. MK18 4AE					

# BR ARCHITECTURE

The Stables, Colwyn Road, Craigside, Llandudno. LL30 3AL

T: 07789 175903 E: info@brarchitecture.com W: www.brarchitecture.com