


Existing Site Plan




DRAWING	EXISTING SITE PLAN	CLIENT	LEE JORDAN	DRAWING NUMBER	BR-2023-JORDAN-SU01	REV		SCALE	1: 500 @A3	DATE	20/06/2023
PROJECT	HEATHERFIELD BARN, TINGEWICK ROAD, TINGEWICK, BUCKINGHAM. MK18 4AE										


**B R A R C H I T E C T U R E**

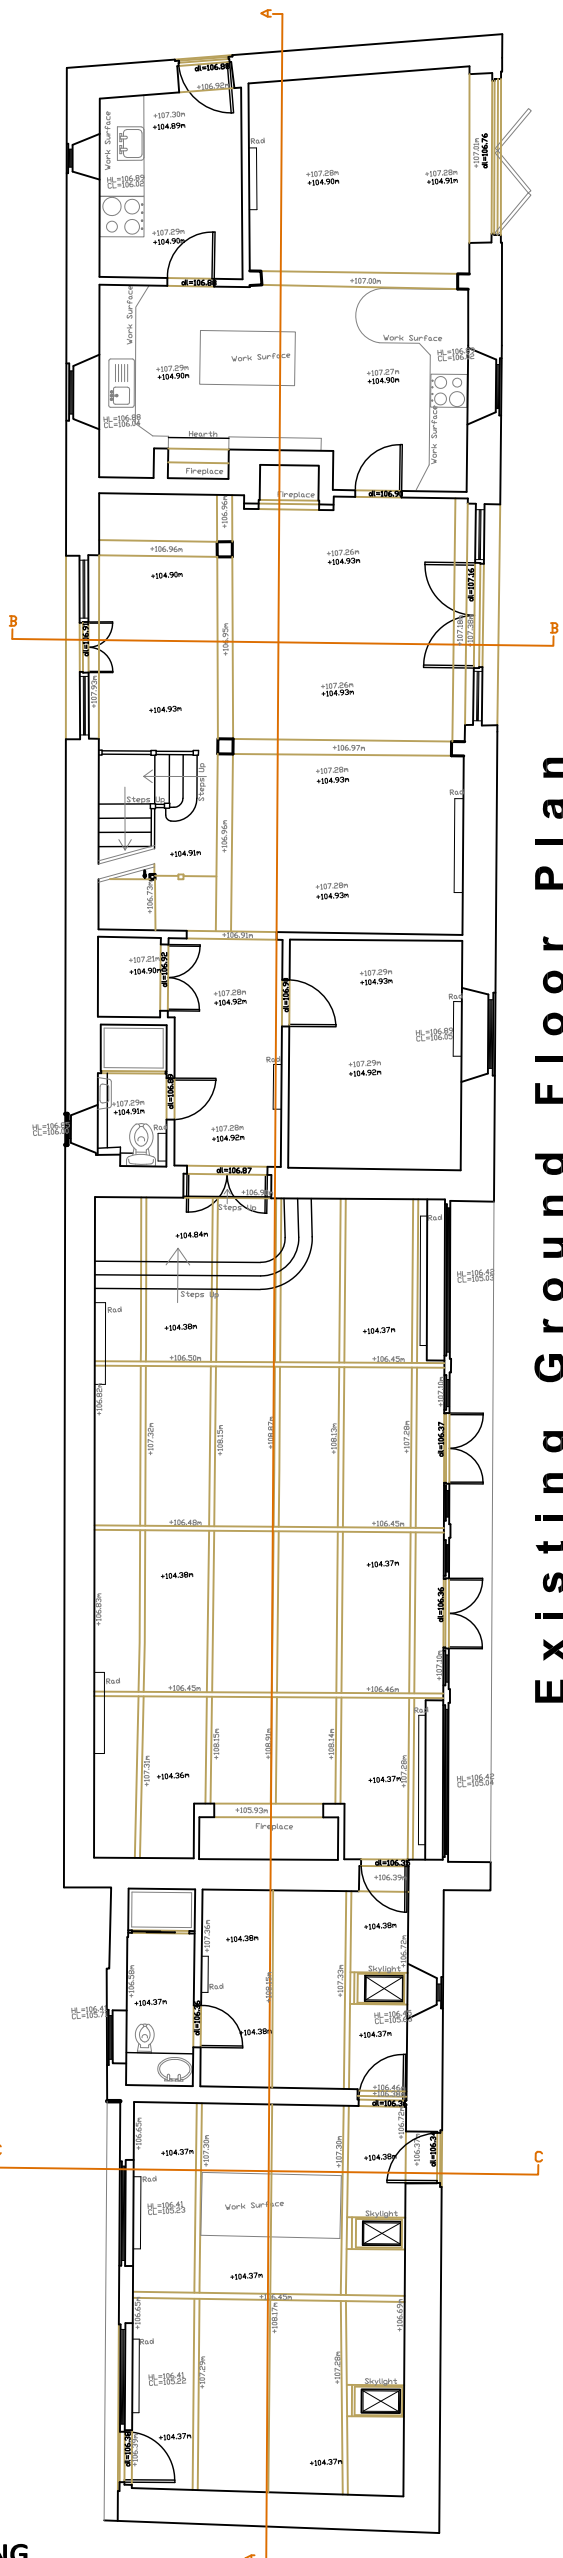

**Existing Ground Floor Plan**

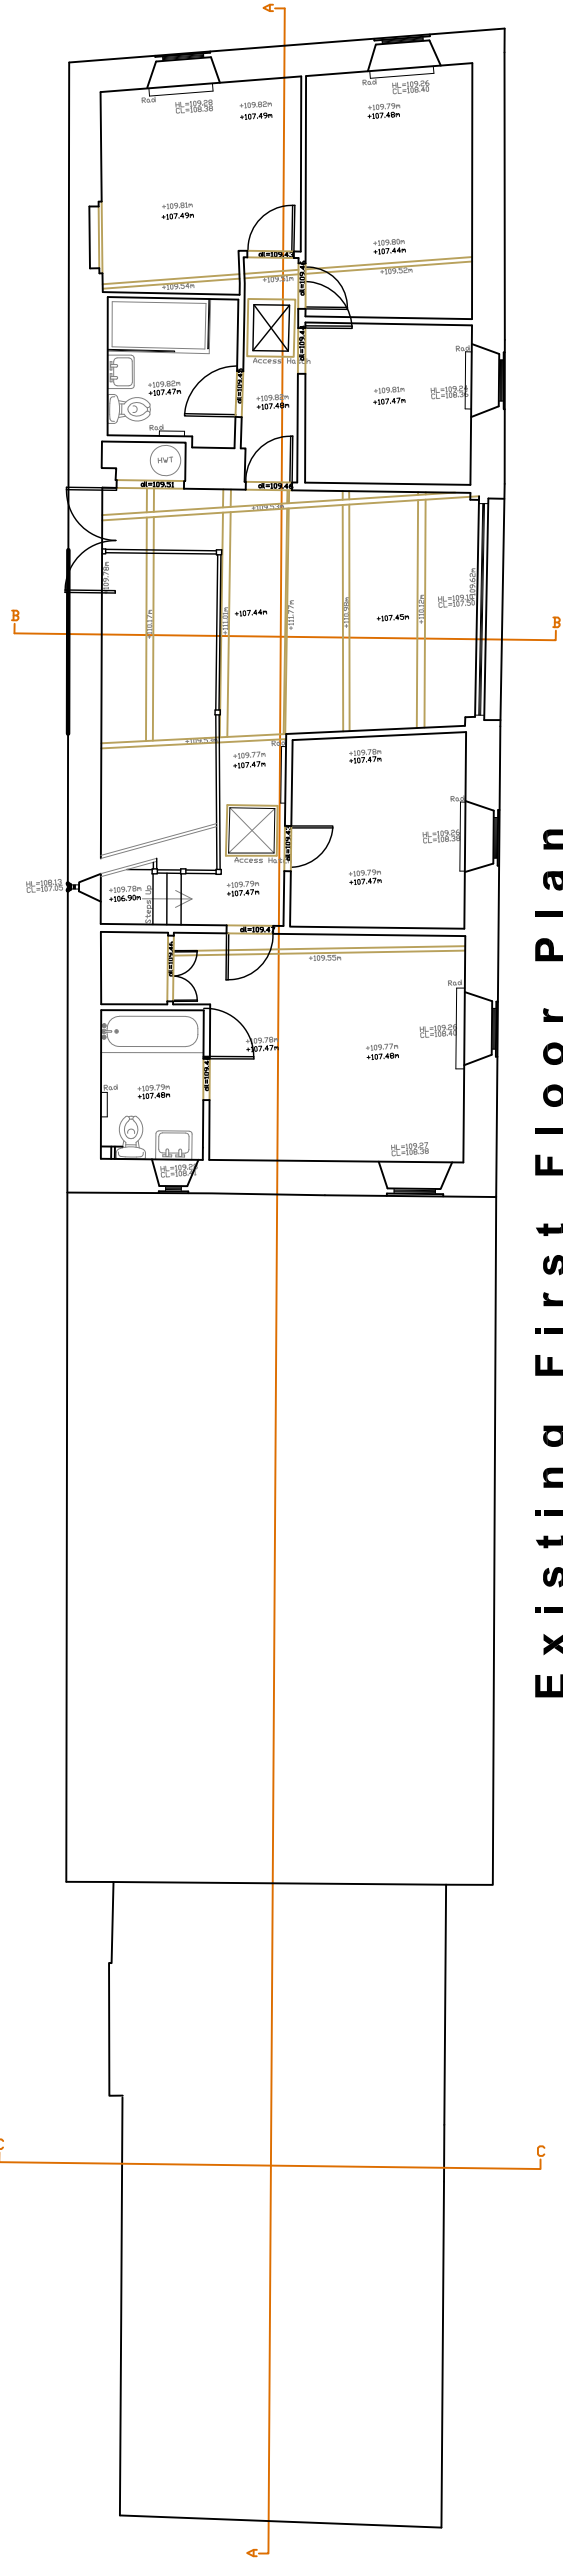

**Existing First Floor Plan**

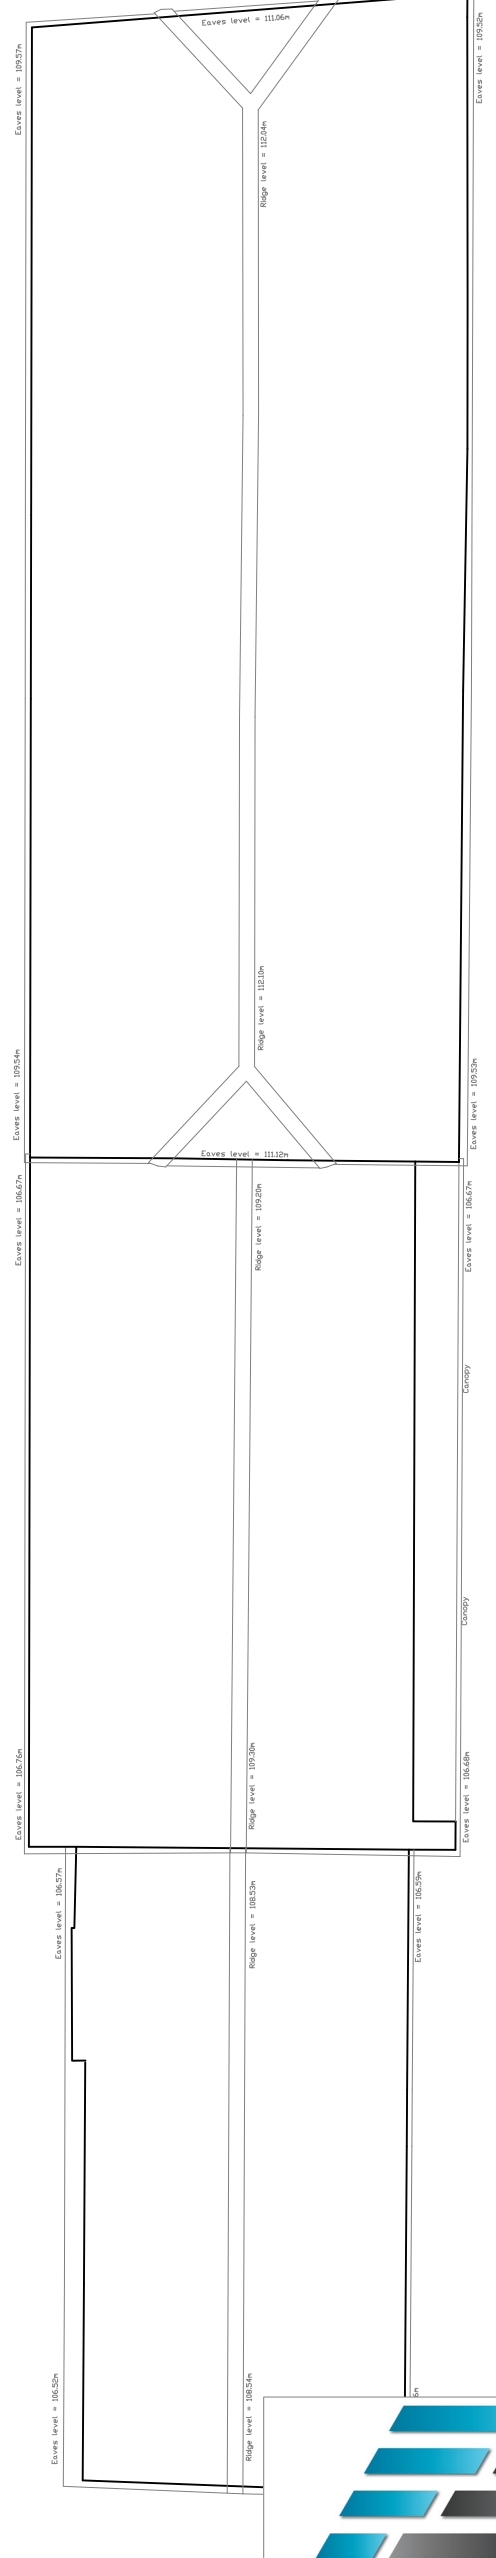


**Existing Roof Plan**

**EXISTING  
SURVEY  
DRAWINGS**




<b>DRAWING</b> EXISTING FLOOR PLANS	<b>CLIENT</b> LEE JORDAN	<b>DRAWING NUMBER</b> BR-2023-JORDAN-SU02	<b>REV</b>	<b>SCALE</b> 1: 125 @A3	<b>DATE</b> 20/06/2023
<b>PROJECT</b> HEATHERFIELD BARN, TINGEWICK ROAD, TINGEWICK, BUCKINGHAM. MK18 4AE					


**B R A R C H I T E C T U R E**

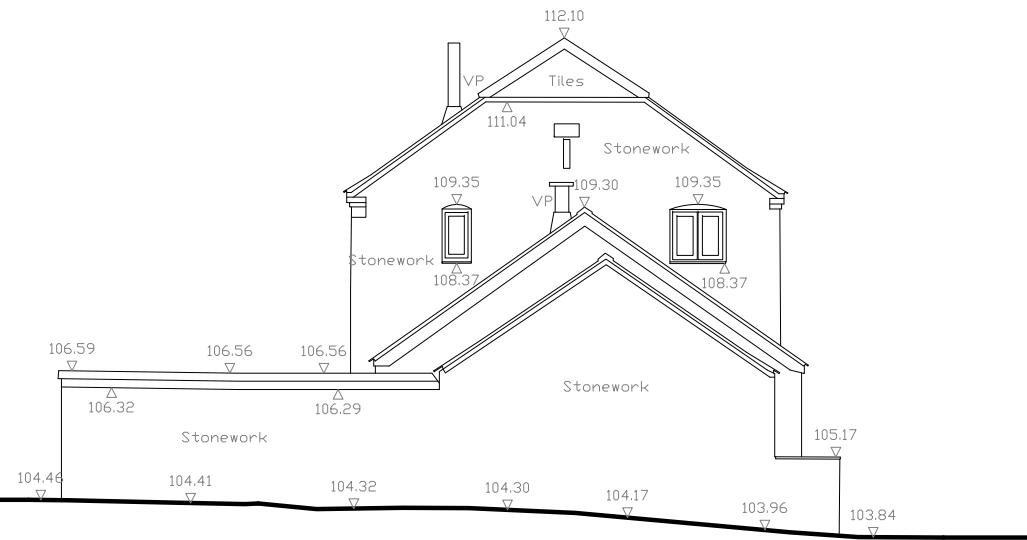

**Existing Side Elevation**

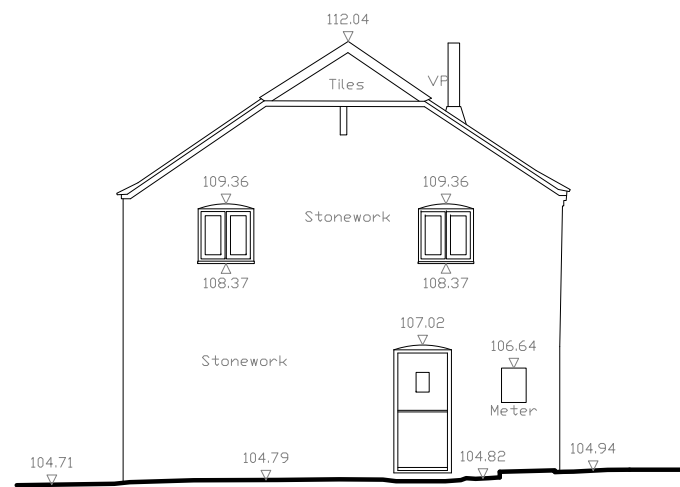


**Existing Side Elevation**

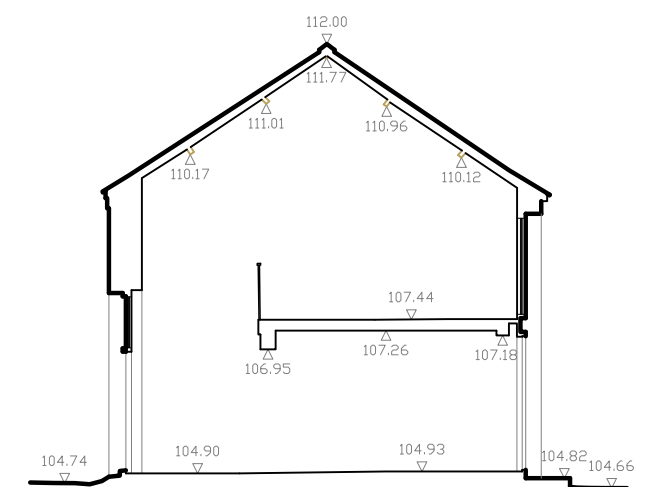


**Existing Section BB**


Datum = 100.00m Datum = 100.00m Datum = 100.00m Datum = 100.00m Datum = 100.00m Datum = 100.00m

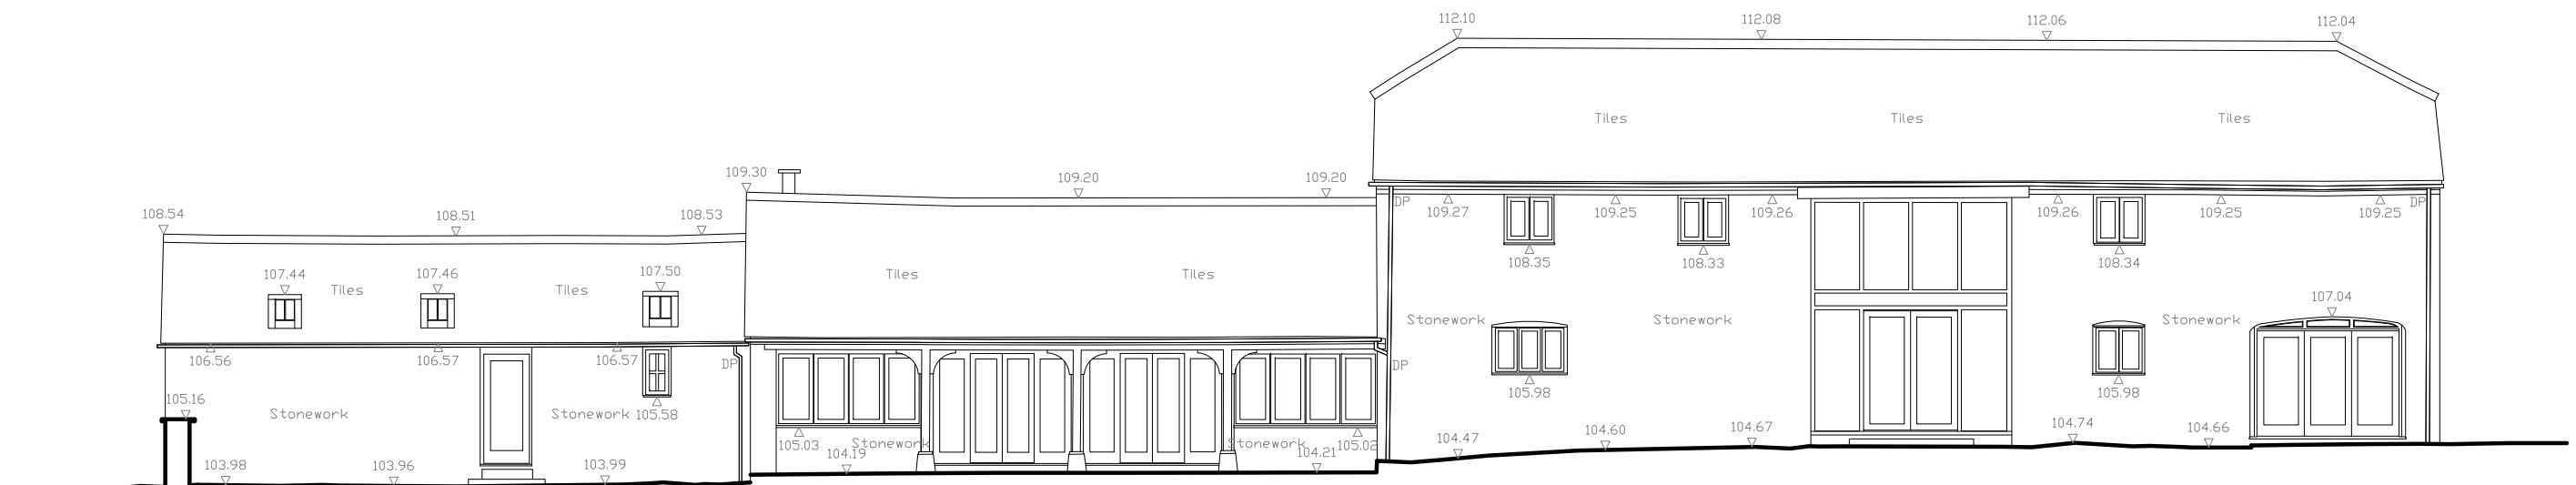

**Existing Rear Elevation**


Datum = 100.00m Datum = 100.00m

ISSUE TYPE <b>EXISTING SURVEY DRAWINGS</b>	SUN ORIENTATION	DRAWING	EXISTING ELEVATIONS & SECTION	CLIENT	LEE JORDAN	DRAWING NUMBER	BR-2023-JORDAN-SU03	REV	SCALE	1: 125 @A3	DATE	20/06/2023	
		PROJECT	HEATHERFIELD BARN, TINGEWICK ROAD, TINGEWICK, BUCKINGHAM. MK18 4AE			<p style="text-align: center; font-size: 2em; letter-spacing: 0.5em;"><b>B R A R C H I T E C T U R E</b></p> <p style="text-align: center;">The Stables, Colwyn Road, Craigside, Llandudno. LL30 3AL</p> <p style="text-align: center;">T: 07789 175903 E: info@brarchitecture.com W: www.brarchitecture.com</p>							

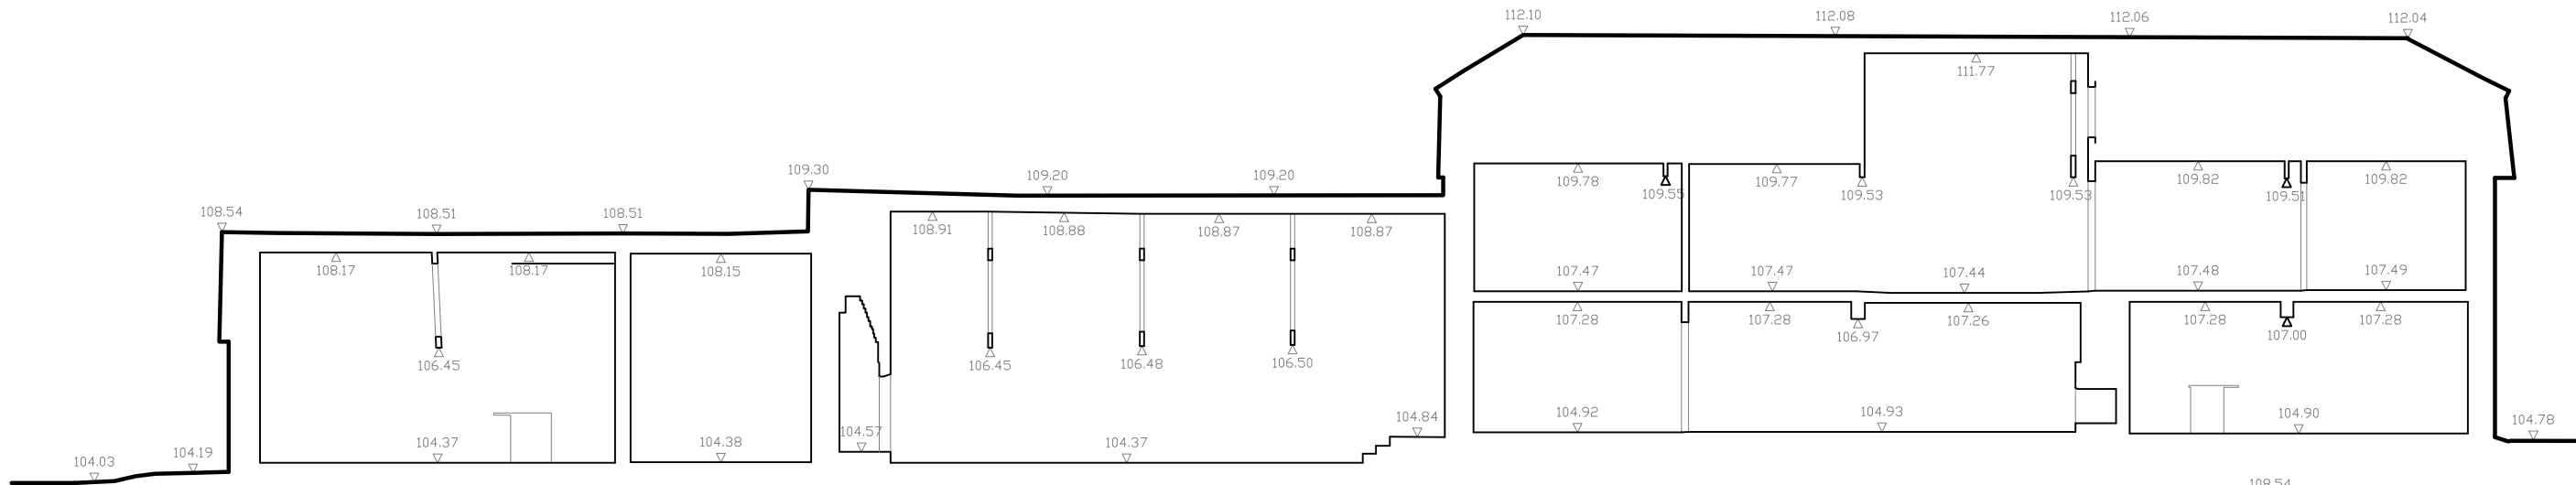


**Existing Section AA**

Datum = 100.00m

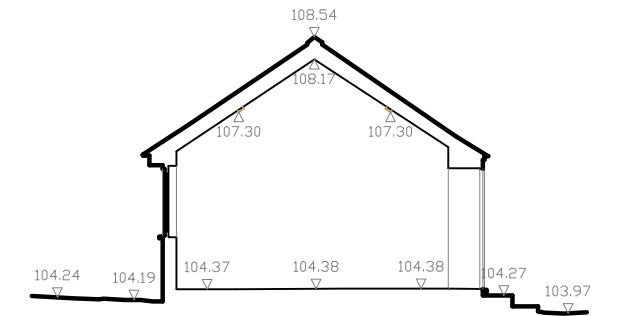

**Existing Section CC**

Datum = 100.00m

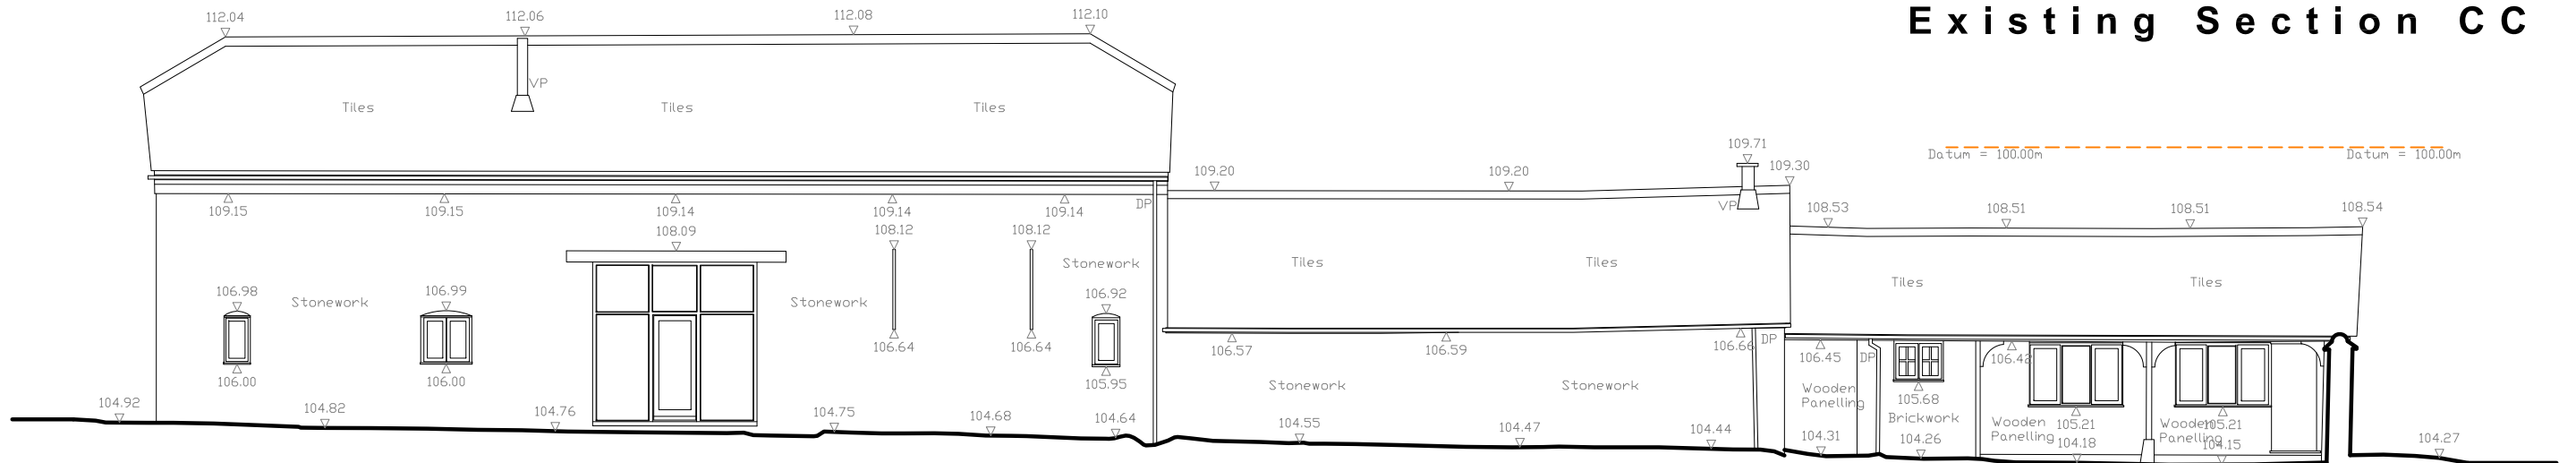

**Existing Front Elevation**

Datum = 100.00m

Datum = 100.00m

ISSUE TYPE <b>EXISTING SURVEY DRAWINGS</b>	SUN ORIENTATION	DRAWING EXISTING ELEVATIONS & SECTION	CLIENT LEE JORDAN	DRAWING NUMBER BR-2023-JORDAN-SU04	REV	SCALE 1: 125 @A3	DATE 20/06/2023
		PROJECT HEATHERFIELD BARN, TINGEWICK ROAD, TINGEWICK, BUCKINGHAM. MK18 4AE					
<b>B R A R C H I T E C T U R E</b>							
The Stables, Colwyn Road, Craigside, Llandudno. LL30 3AL				T: 07789 175903 E: info@brarchitecture.com W: www.brarchitecture.com			

