


1 Existing Ground Floor
1 : 100



2 Existing First Floor
1 : 100

Note
 1. All informations and dimensions to be checked on site.
 2. This drawing is not to be scaled.
 3. All work and materials to be in accordance with current applicable Building Act & the Town and Country Planning Act.
 4. This drawing subject to approval by relevant Local Authority.

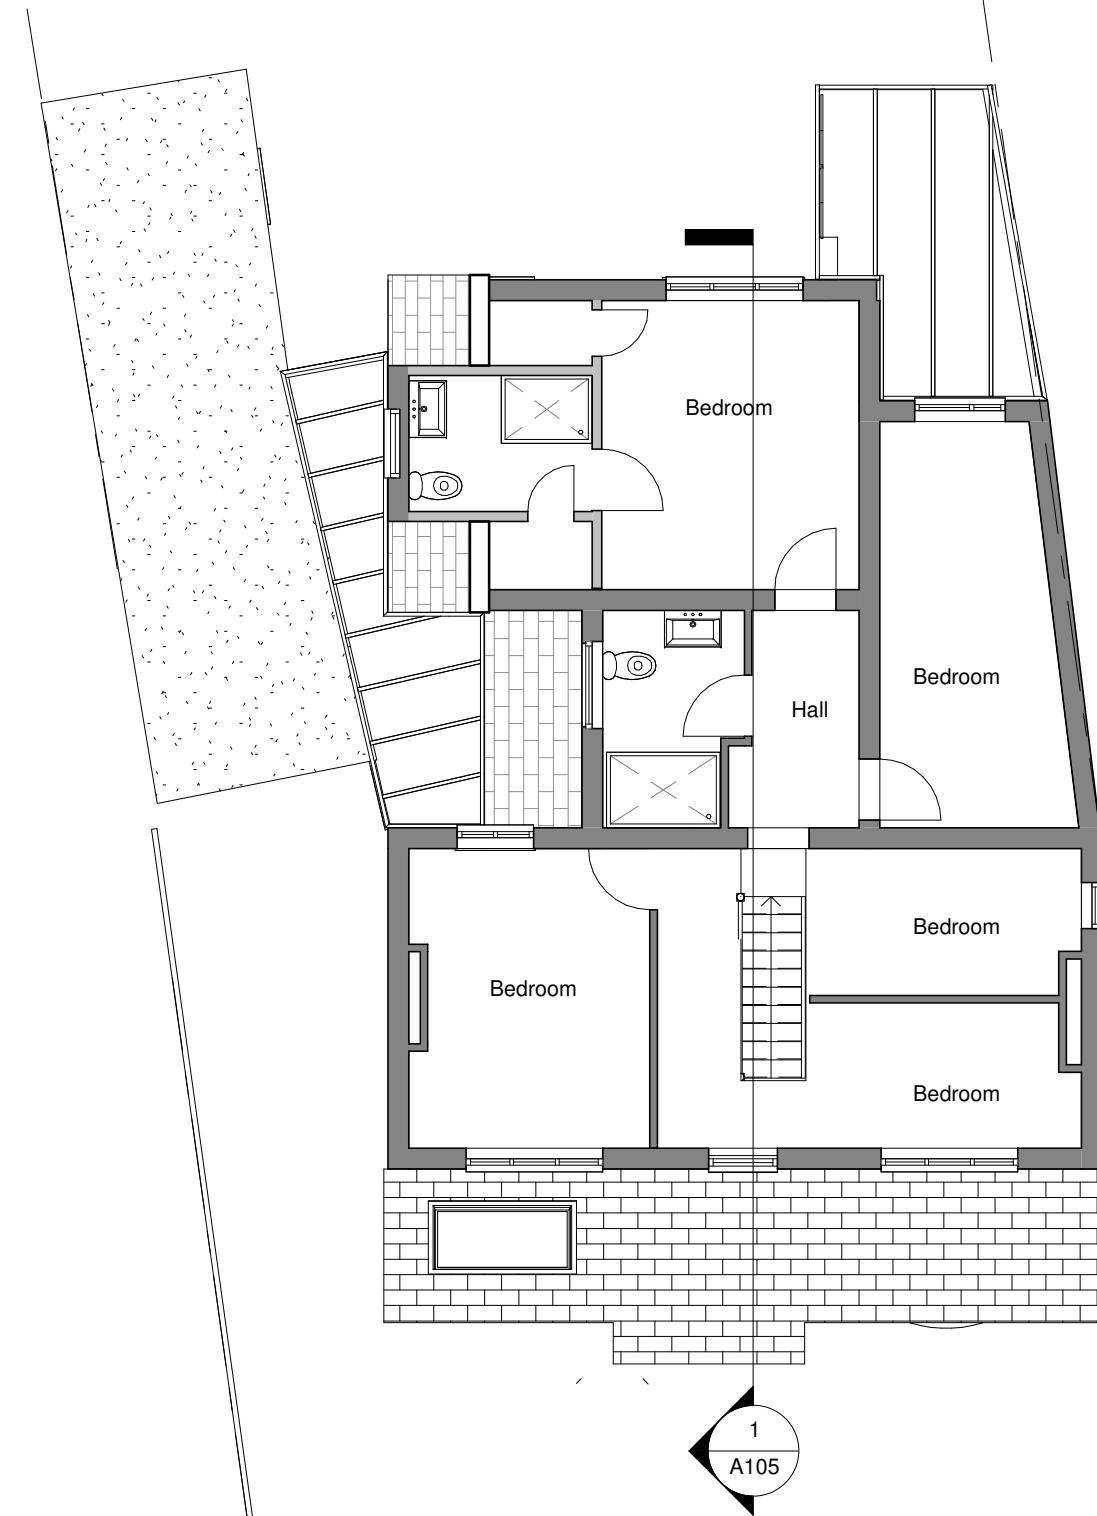

Design & Build
 Planning
 Building Regulation

125 REDBRIDGE LANE EAST
 M: 078 8883 6710
 YOM_ARCH @ 2021

Rev	Description	Date

Project Name
FULL PLANNING ALTERATION

Address **196 WENDOVER ROAD
 WESTON TURNVILLE
 HP22 5TG**

Drawing Title EXISTING PLANS	
Council BUCKINGHAMSHIRE - Aylesbury Area	Drawing No. A100
Project number 196-WRA	Scale 1 : 100@ A3
Date 02/06/2021	
Drawn by YS	
Checked by YS	



1 Existing Front Elevation
1 : 100




3 Existing Side Elevation
1 : 100



2 Existing Rear Elevation
1 : 100

Note
 1. All informations and dimensions to be checked on site.
 2. This drawing is not to be scaled.
 3. All work and materials to be in accordance with current applicable Building Act & the Town and Country Planning Act.
 4. This drawing subject to approval by relevant Local Authority.

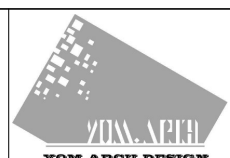

Design & Build
 Planning
 Building Regulation

125 REDBRIDGE LANE EAST
 M: 078 8883 6710
 YOM_ARCH @ 2021


Rev	Description	Date

Project Name
FULL PLANNING ALTERATION

Address **196 WENDOVER ROAD
 WESTON TURNVILLE
 HP22 5TG**


Drawing Title EXISTING ELEVATIONS		
Council BUCKINGHAMSHIRE - Aylesbury Area		
Project number 196-WRA	Drawing No. A101	
Date 02/06/2021		
Drawn by YS		
Checked by Checker	Scale	1 : 100@ A3

Demolished storage sheds

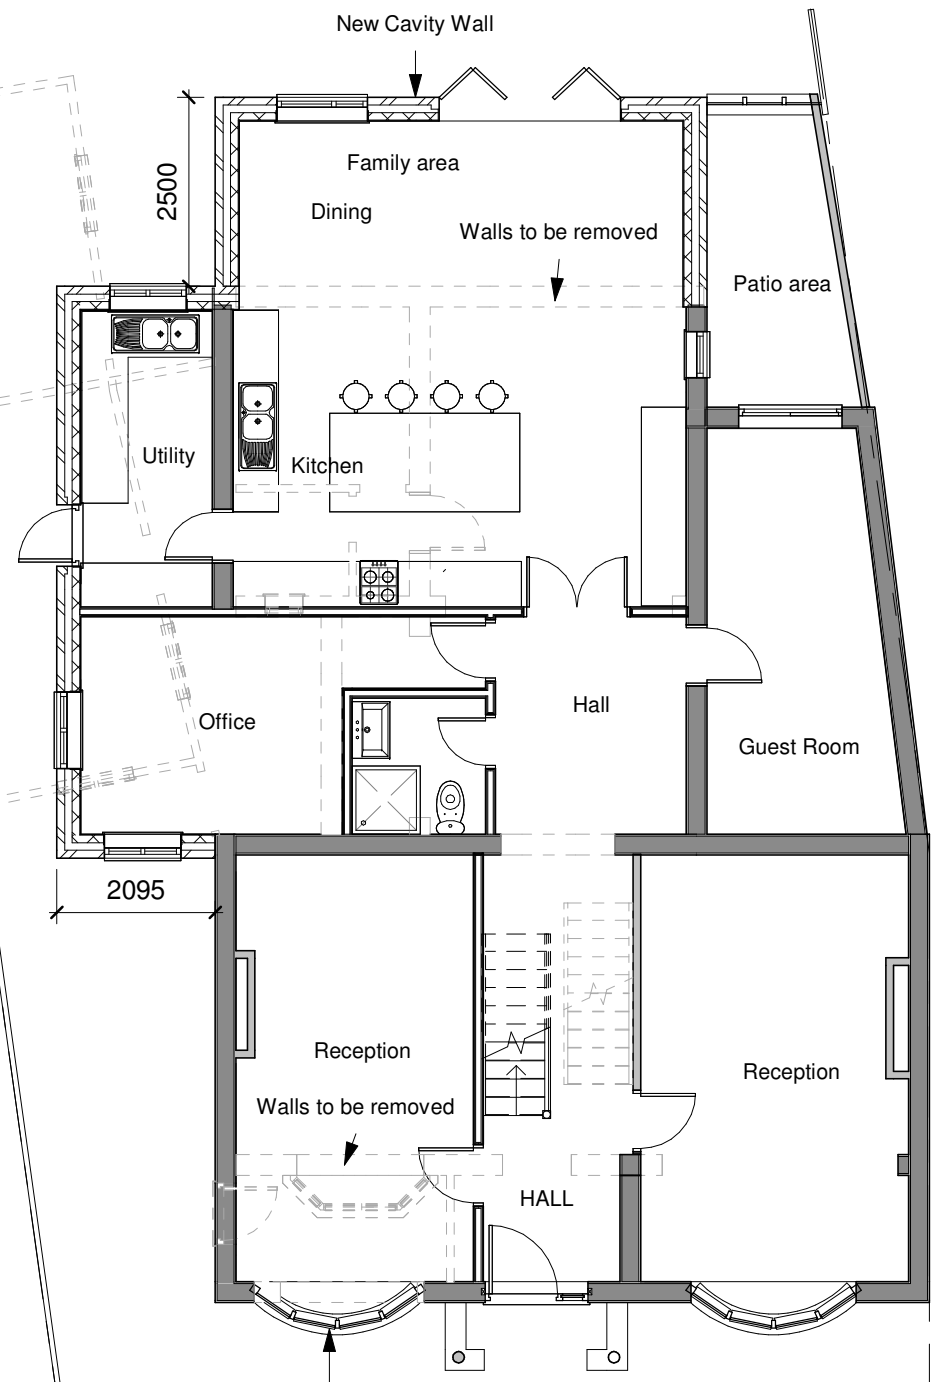

Window to be replaced to match Existing bay window

1 Proposed Ground Floor
1 : 100

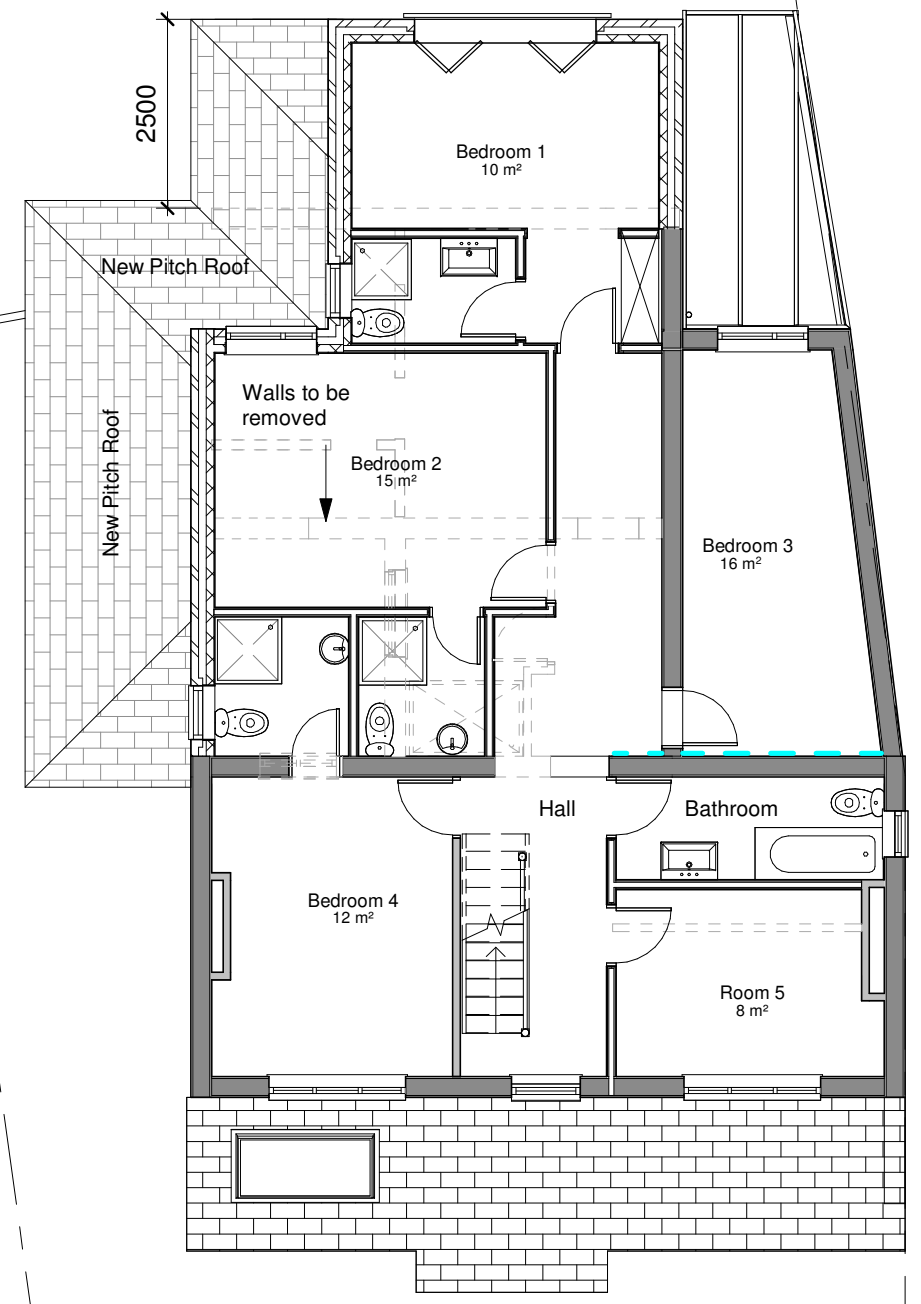

2 Proposed First Floor
1 : 100

Note
 1. All informations and dimensions to be checked on site.
 2. This drawing is not to be scaled.
 3. All work and materials to be in accordance with current applicable Building Act & the Town and Country Planning Act.
 4. This drawing subject to approval by relevant Local Authority.

Design & Build
 Planning
 Building Regulation



125 REDBRIDGE LANE EAST
 M: 078 8883 6710
 YOM_ARCH @ 2021

Rev	Description	Date

Project Name
FULL PLANNING ALTERATION

Address
**196 WENDOVER ROAD
 WESTON TURNVILLE
 HP22 5TG**

Drawing Title PROPOSED PLANS			
Council	BUCKINGHAMSHIRE - Aylesbury Area		
Project number	196-WRA	Drawing No.	
Date	02/06/2021	A102	
Drawn by	YS		
Checked by	YS		
Scale			1 : 100@ A3

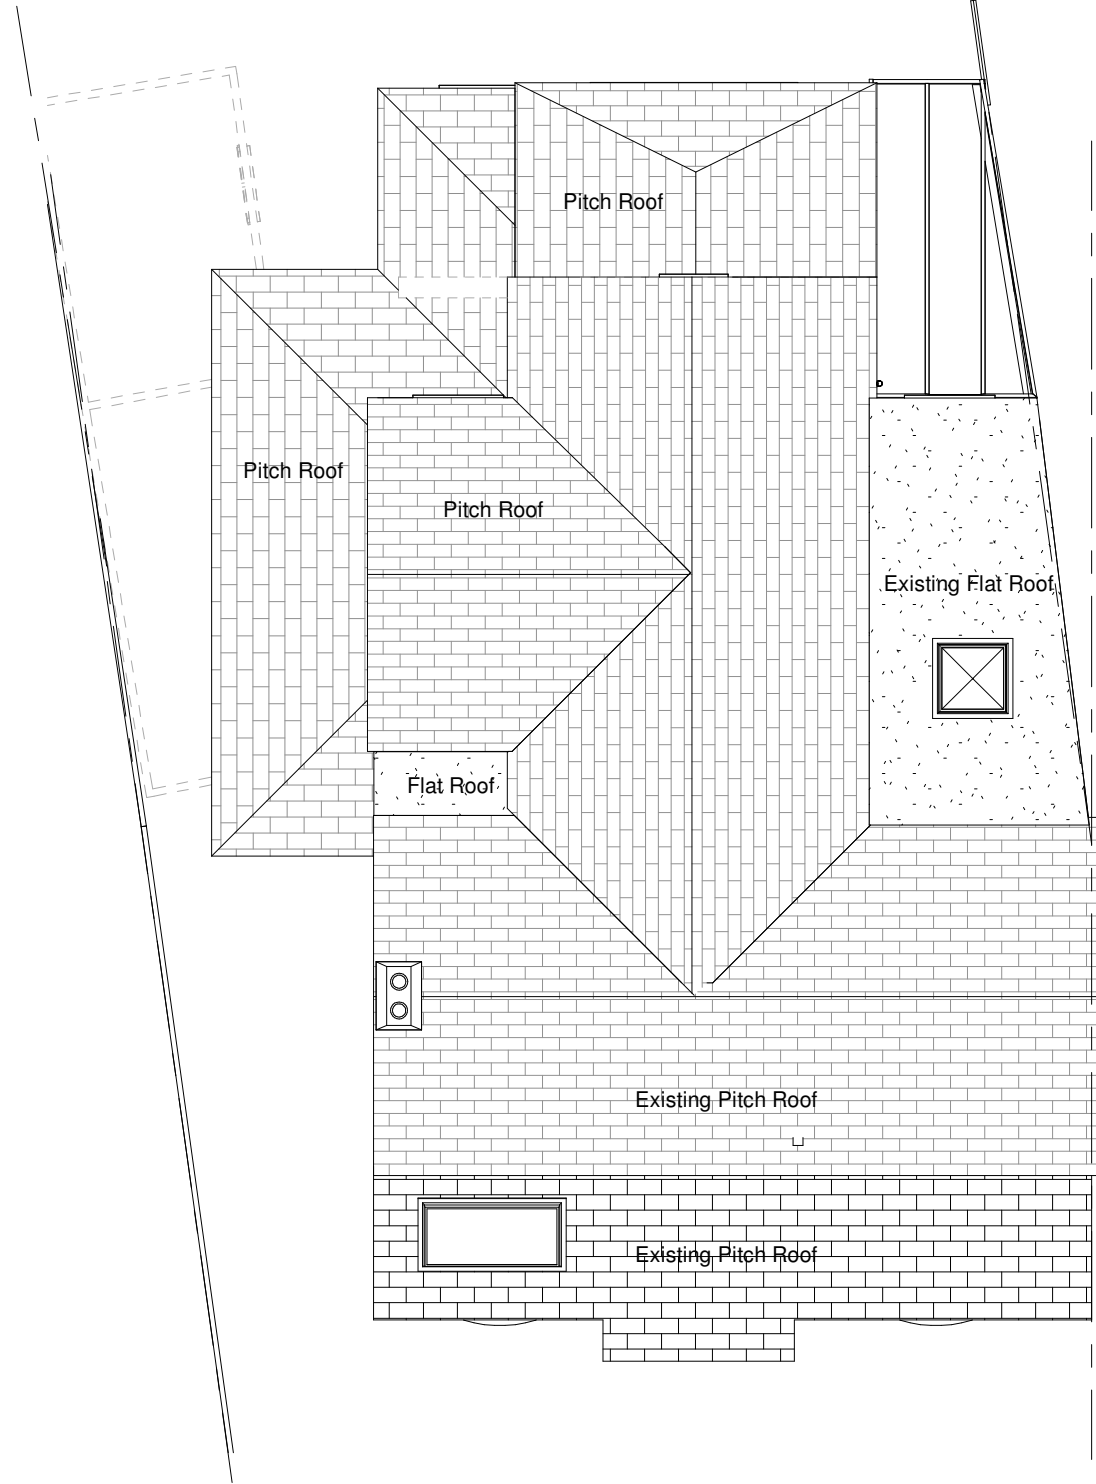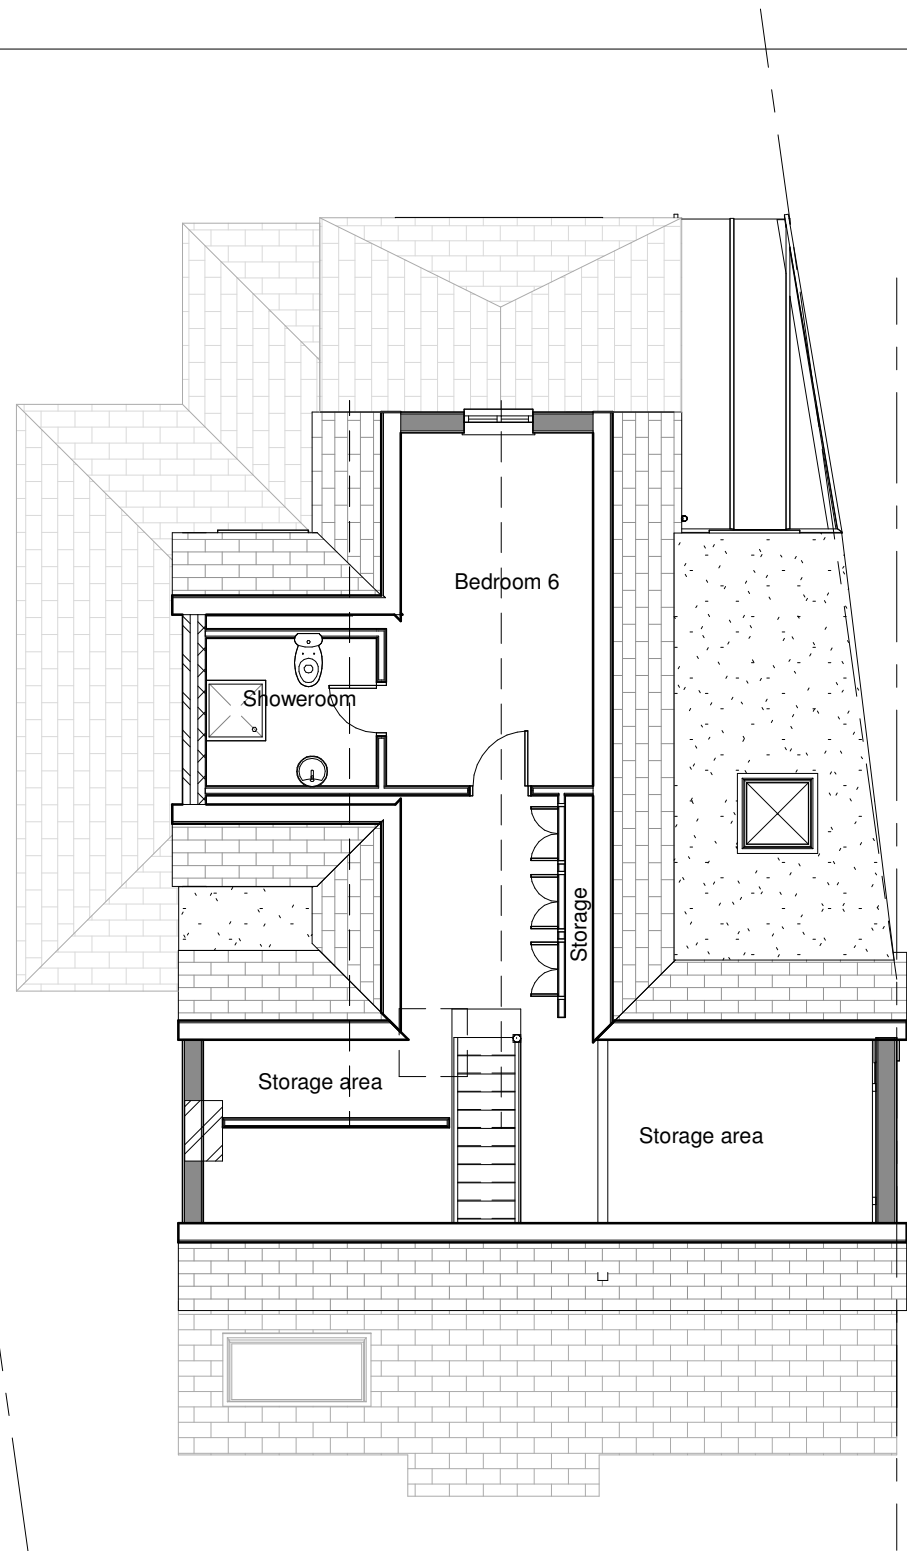

1 Proposed Second Floor
1 : 100

2 Proposed Roof plan
1 : 100

Note
1. All informations and dimensions to be checked on site.
2. This drawing is not to be scaled.
3. All work and materials to be in accordance with current applicable Building Act & the Town and Country Planning Act.
4. This drawing subject to approval by relevant Local Authority.



Design & Build
Planning
Building Regulation

125 REDBRIDGE LANE EAST
M: 078 8883 6710
YOM_ARCH @ 2021

Rev	Description	Date

Project Name
FULL PLANNING ALTERATION

Address **196 WENDOVER ROAD
WESTON TURNVILLE
HP22 5TG**

Drawing Title PROPOSED LOFT & ROOF	
Council BUCKINGHAMSHIRE - Aylesbury Area	Drawing No.
Project number 196-WRA	A103
Date 02/06/2021	
Drawn by Author	Scale
Checked by Checker	1 : 100@ A3



1 Proposed Front Elevation
1 : 100




3 Proposed side Elevation
1 : 100



2 Proposed Rear Elevation
1 : 100

Note
1. All informations and dimensions to be checked on site.
2. This drawing is not to be scaled.
3. All work and materials to be in accordance with current applicable Building Act & the Town and Country Planning Act.
4. This drawing subject to approval by relevant Local Authority.

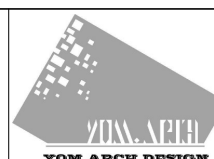

Design & Build
Planning
Building Regulation

125 REDBRIDGE LANE EAST
M: 078 8883 6710
YOM_ARCH @ 2021

Rev	Description	Date

Project Name
FULL PLANNING ALTERATION

Address **196 WENDOVER ROAD
WESTON TURNVILLE
HP22 5TG**

Drawing Title PROPOSED ELEVATIONS		
Council BUCKINGHAMSHIRE - Aylesbury Area		
Project number 196-WRA	Drawing No. A104	
Date 02/06/2021		
Drawn by Author		
Checked by Checker	Scale	1 : 100@ A3




1 Existing Section AA
1 : 100



2 Proposed Section BB
1 : 100

Note
1. All informations and dimensions to be checked on site.
2. This drawing is not to be scaled.
3. All work and materials to be in accordance with current applicable Building Act & the Town and Country Planning Act.
4. This drawing subject to approval by relevant Local Authority.

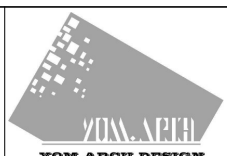


Design & Build
Planning
Building Regulation


125 REDBRIDGE LANE EAST
M: 078 8883 6710
YOM_ARCH @ 2021

Rev	Description	Date


Project Name FULL PLANNING ALTERATION		Drawing Title EXISTING & PROPOSED SECTIONS	
Address 196 WENDOVER ROAD WESTON TURNVILLE HP22 5TG		Council BUCKINGHAMSHIRE - Aylesbury Area	
Project number	196-WRA	Drawing No.	
Date	02/06/2021	A105	
Drawn by	Author		
Checked by	Checker		
Scale		1 : 100@ A3	

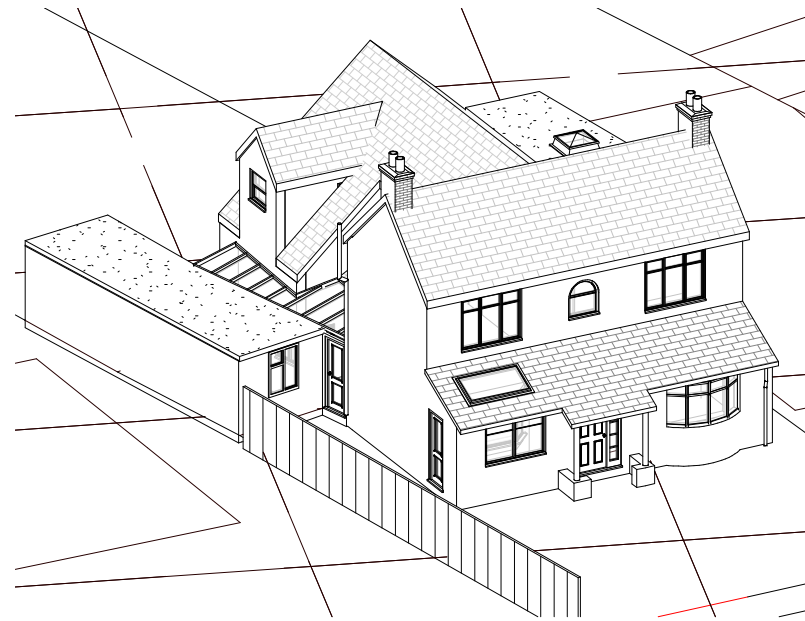


1 EXISTING 3D

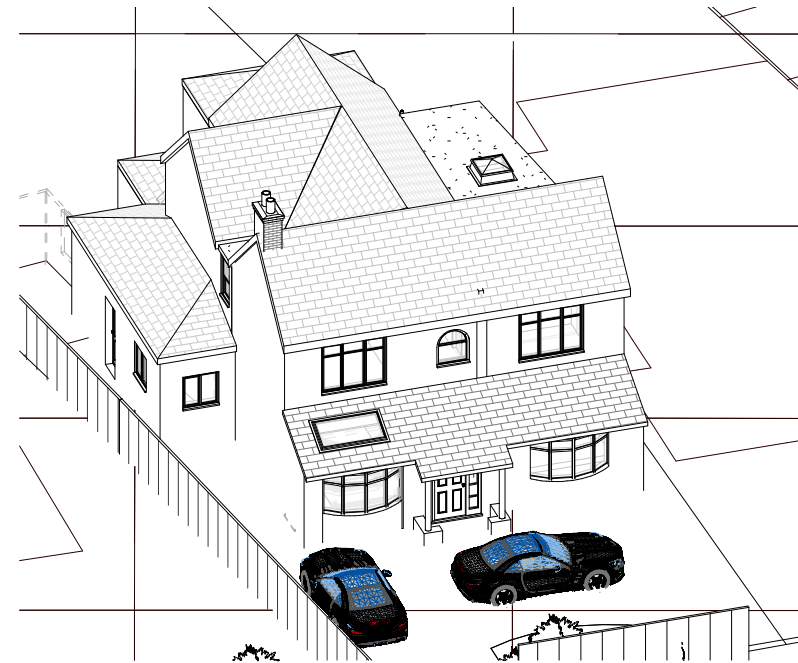

2 PROPOSED 3D

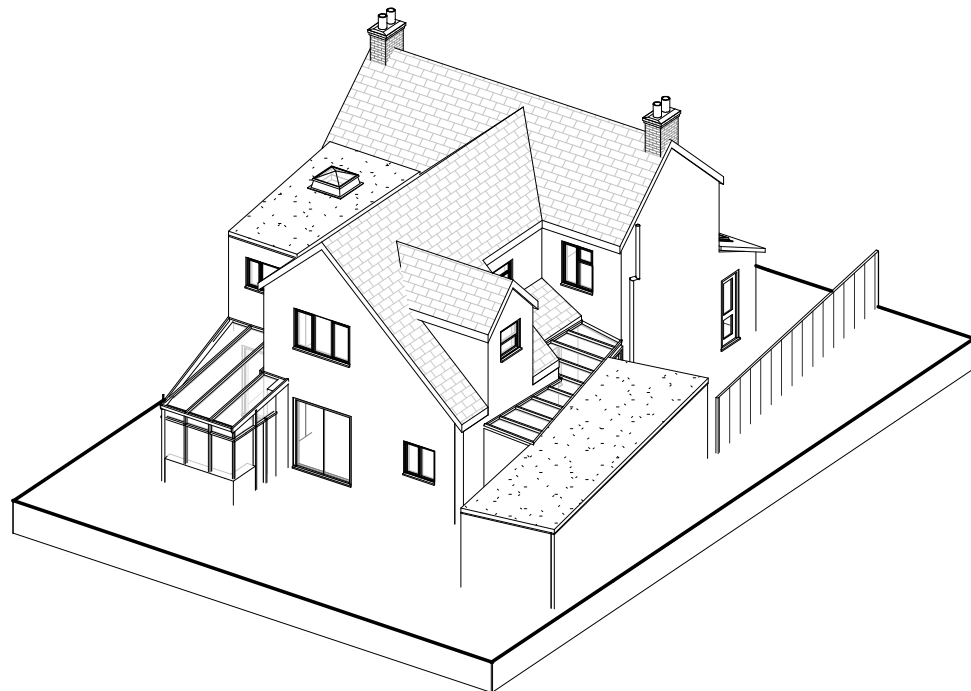


3 EXISTING 3D View 2

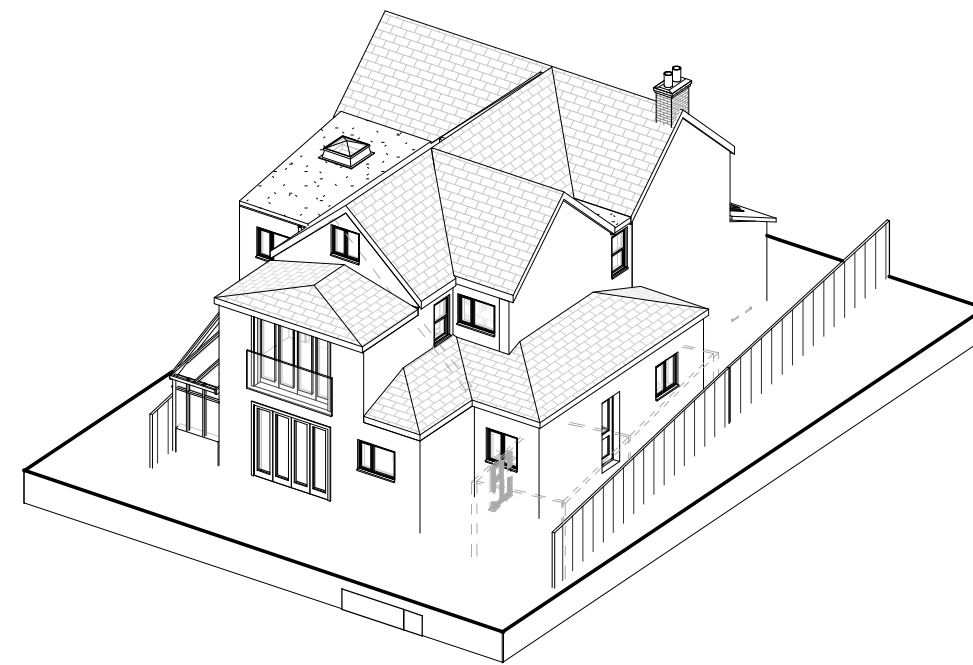

4 PROPOSED 3D View 2

Note
 1. All informations and dimensions to be checked on site.
 2. This drawing is not to be scaled.
 3. All work and materials to be in accordance with current applicable Building Act & the Town and Country Planning Act.
 4. This drawing subject to approval by relevant Local Authority.

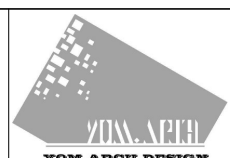

Design & Build
 Planning
 Building Regulation

125 REDBRIDGE LANE EAST
 M: 078 8883 6710
 YOM_ARCH @ 2021

Rev	Description	Date

Project Name
FULL PLANNING ALTERATION

Address **196 WENDOVER ROAD
 WESTON TURNVILLE
 HP22 5TG**

Drawing Title 3D	
Council BUCKINGHAMSHIRE - Aylesbury Area	Drawing No.
Project number 196-WRA	A106
Date 02/06/2021	
Drawn by YS	Scale
Checked by YS	@ A3