

CDM REGULATIONS 2015

Works covered by the CDM Regulations 2015 shall not commence until the correct duty holders are in place and all relevant and project specific documents are in place.



Significant design risks and site hazards



CDM information



Prevention of particular action



Encouragement of particular action

DISCLAIMER

This drawing is copyright and must not be reproduced without the consent of Glasper Lee Design Limited. Responsibility is not accepted for errors made by others in scaling from this drawing. All construction information should be taken from figured dimensions only. All dimensions to be checked on site by the main contractor prior to any commencement of works on site or any fabrication works off site. Any discrepancies found within the drawing must be immediately reported to Glasper Lee Design Limited. This drawing must be read in conjunction with all other project related drawings and documents; and all (if any) design team and consultants drawings and documents.



South East Elevation
1 : 100




South West Elevation
1 : 100




North West Elevation
1 : 100




North East Elevation
1 : 100

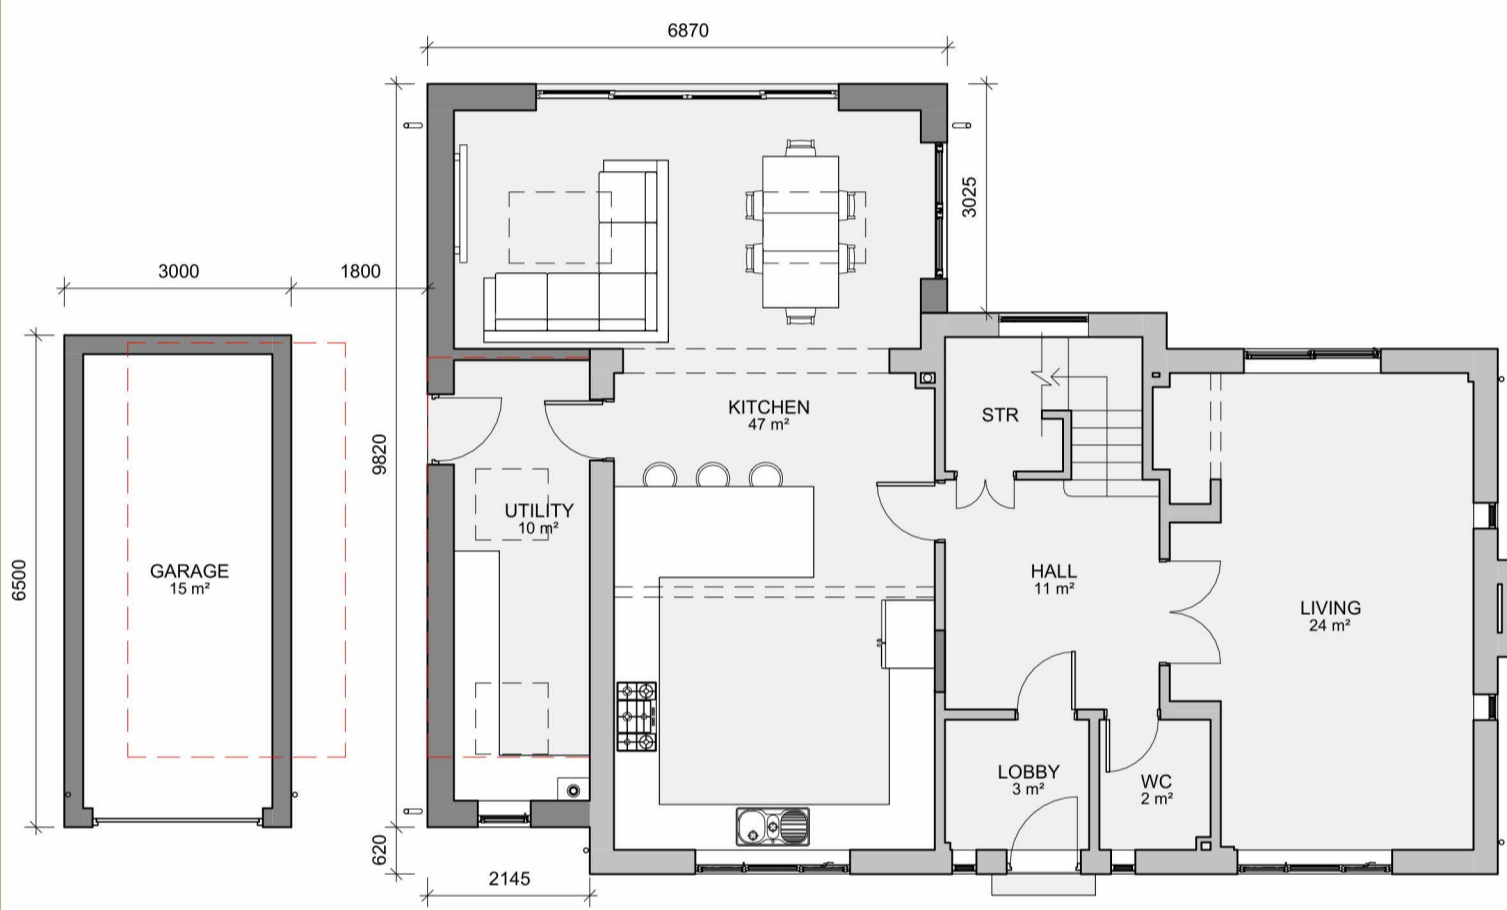


Ground Floor Plan
1 : 100

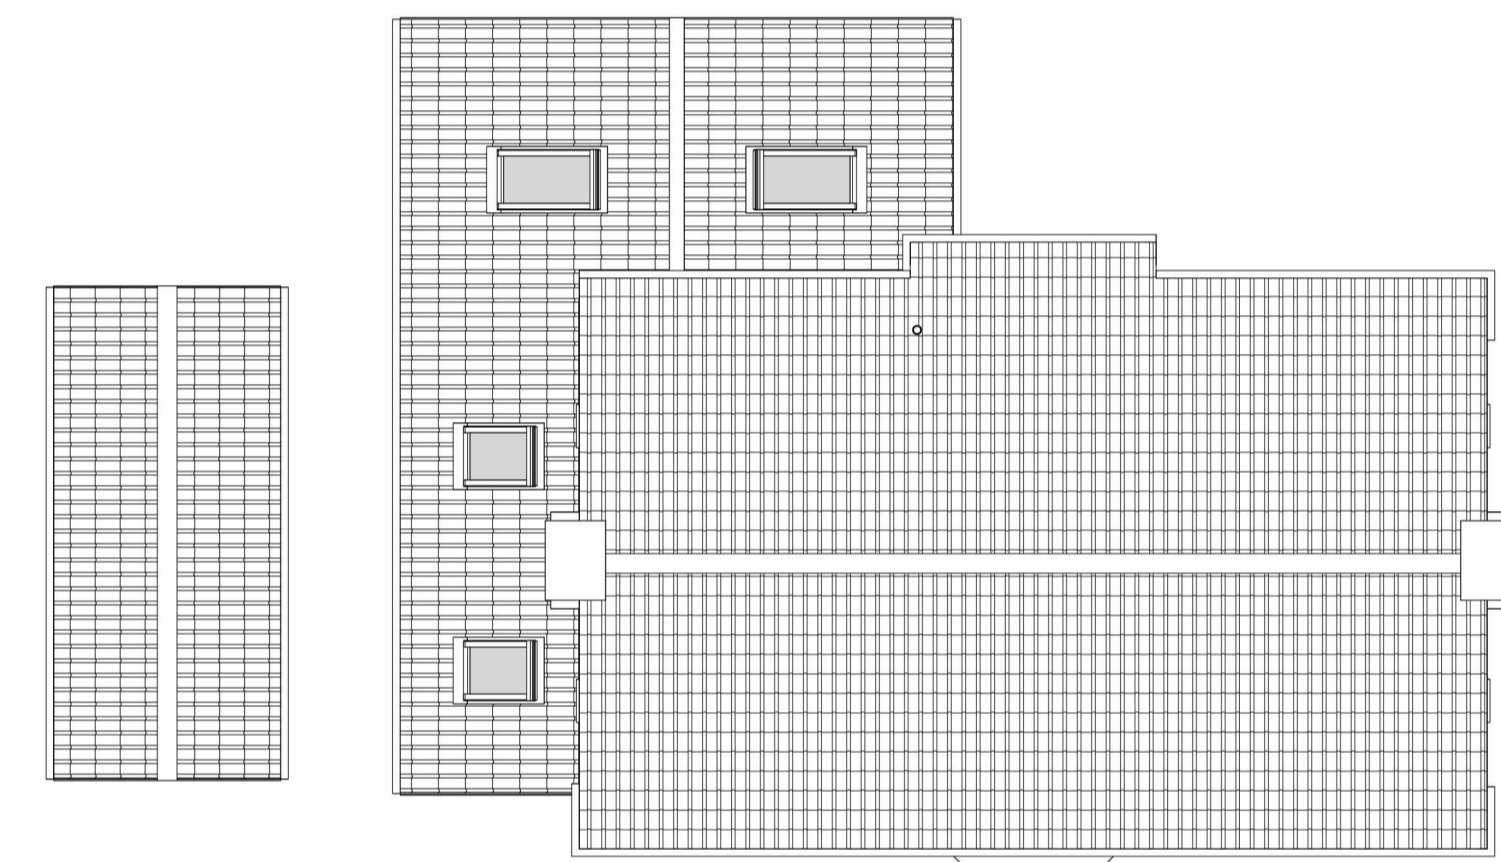


Roof Plan
1 : 100

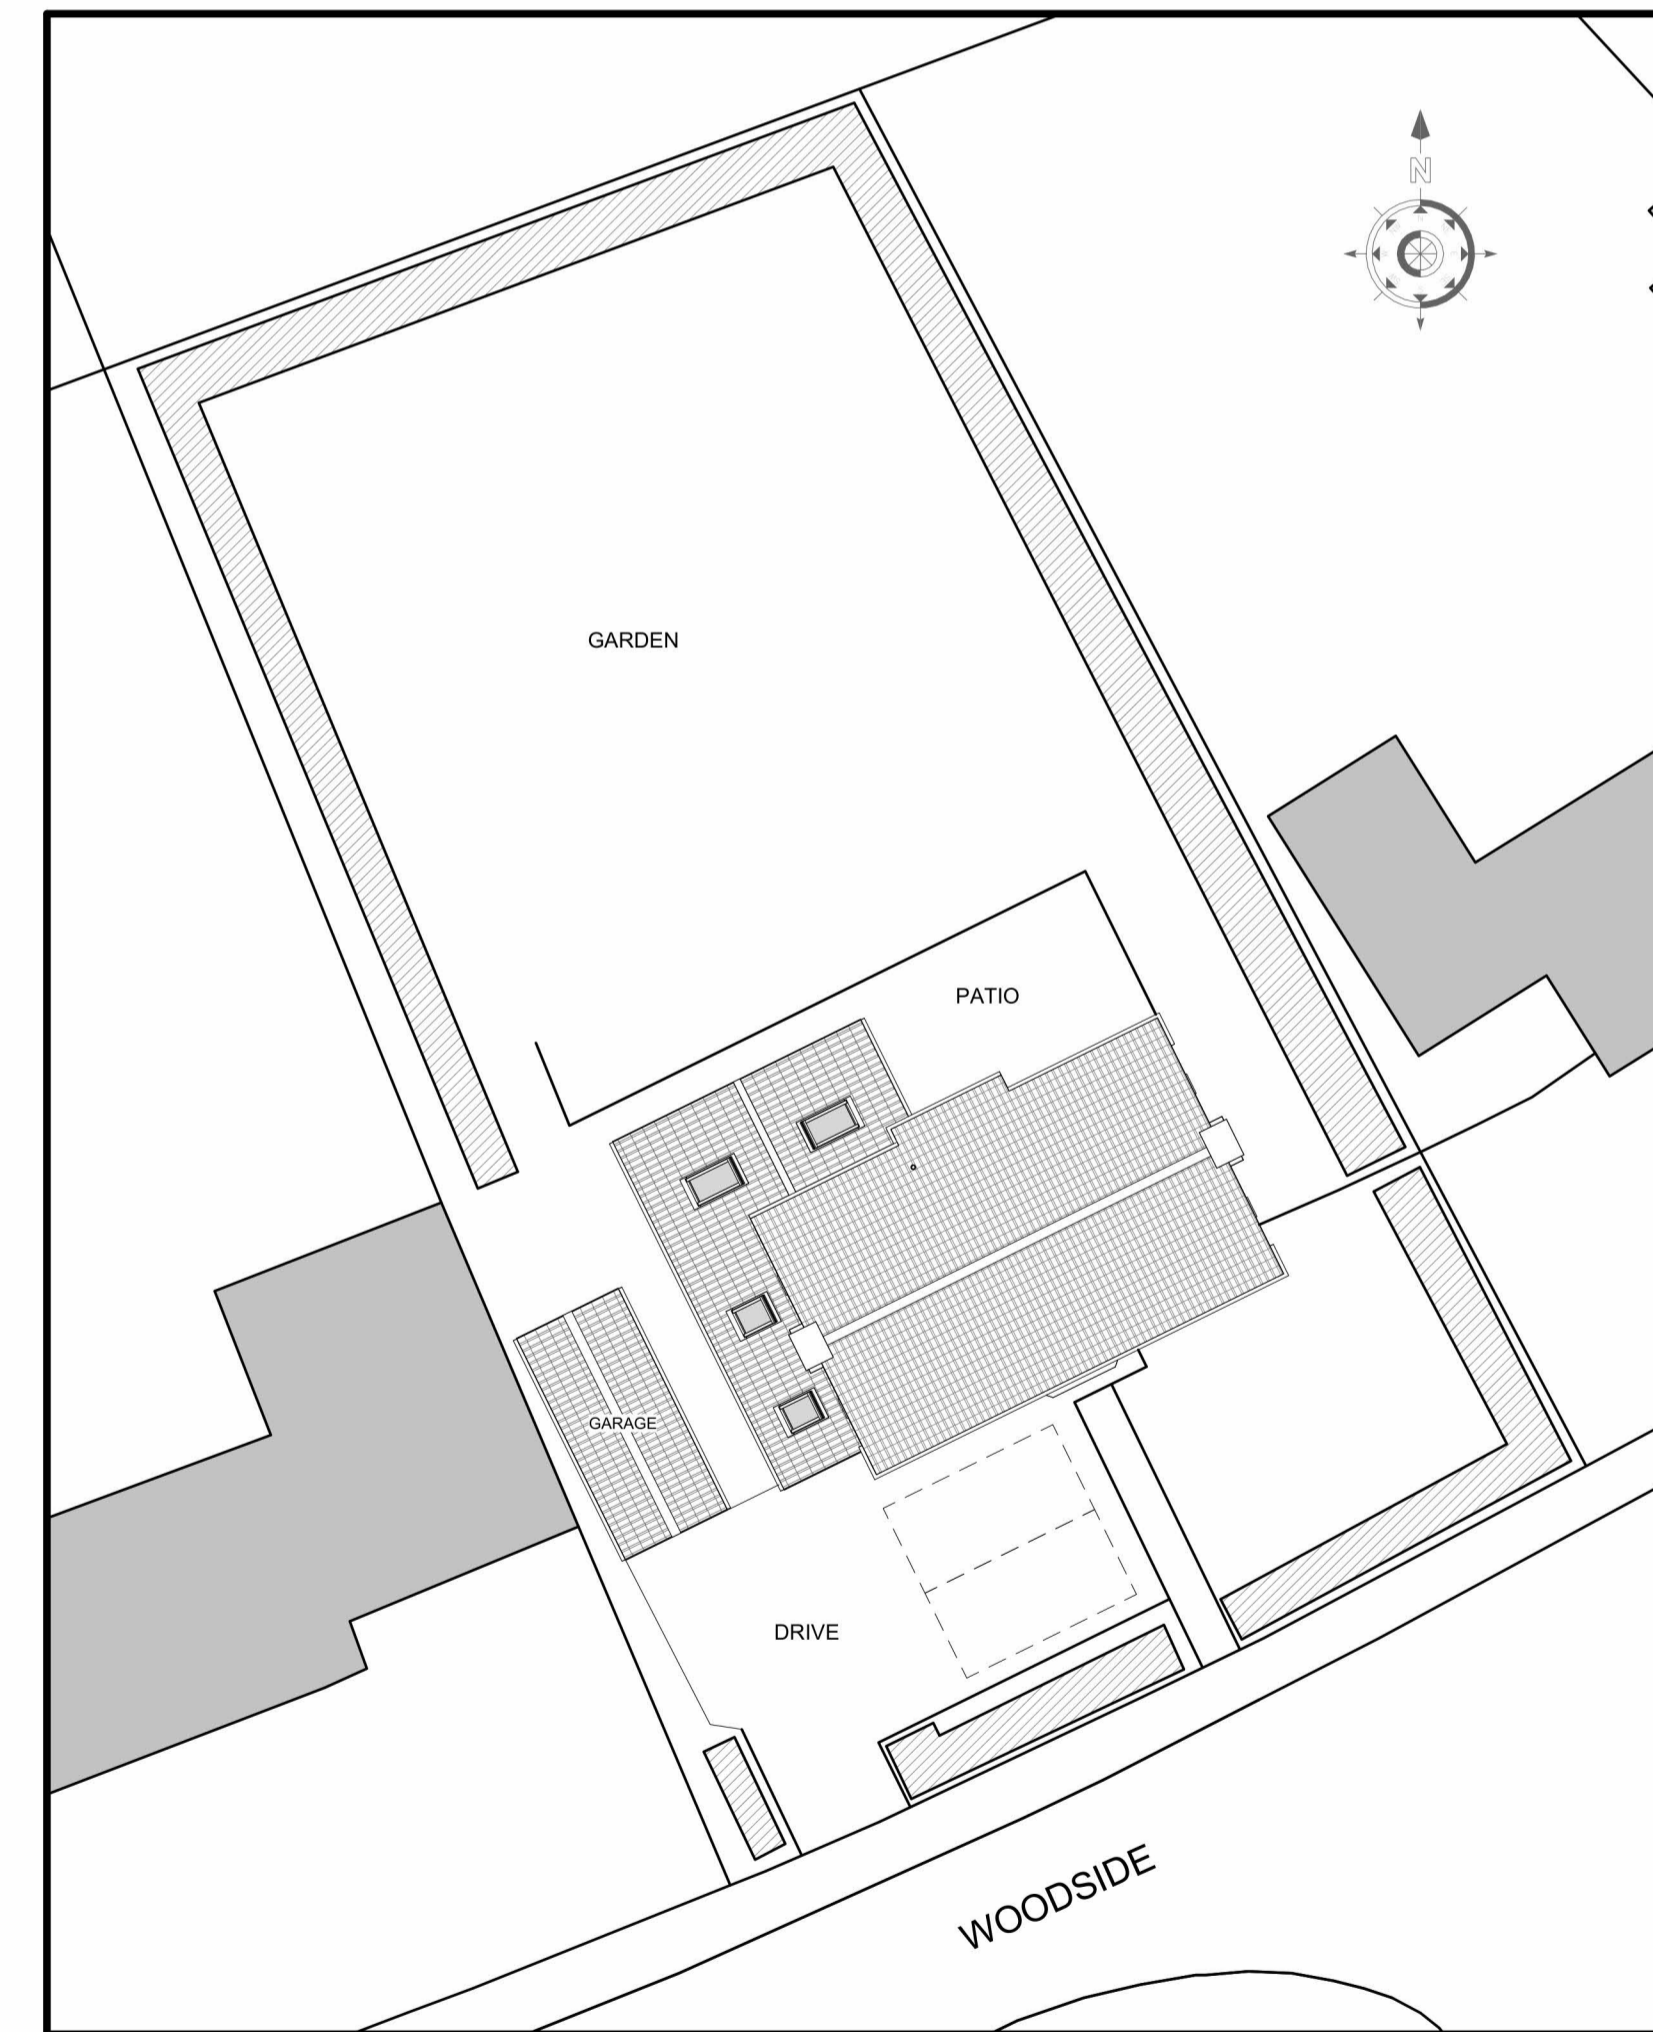


Site Plan
1 : 200

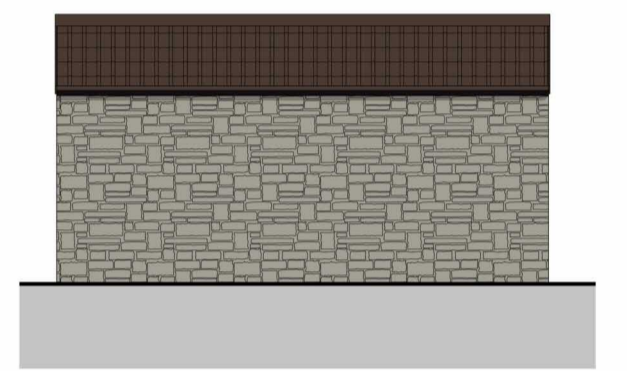

South West - Garage
1 : 100

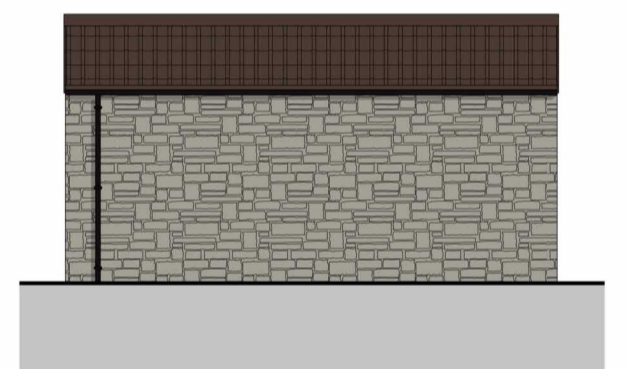

North East - Garage
1 : 100

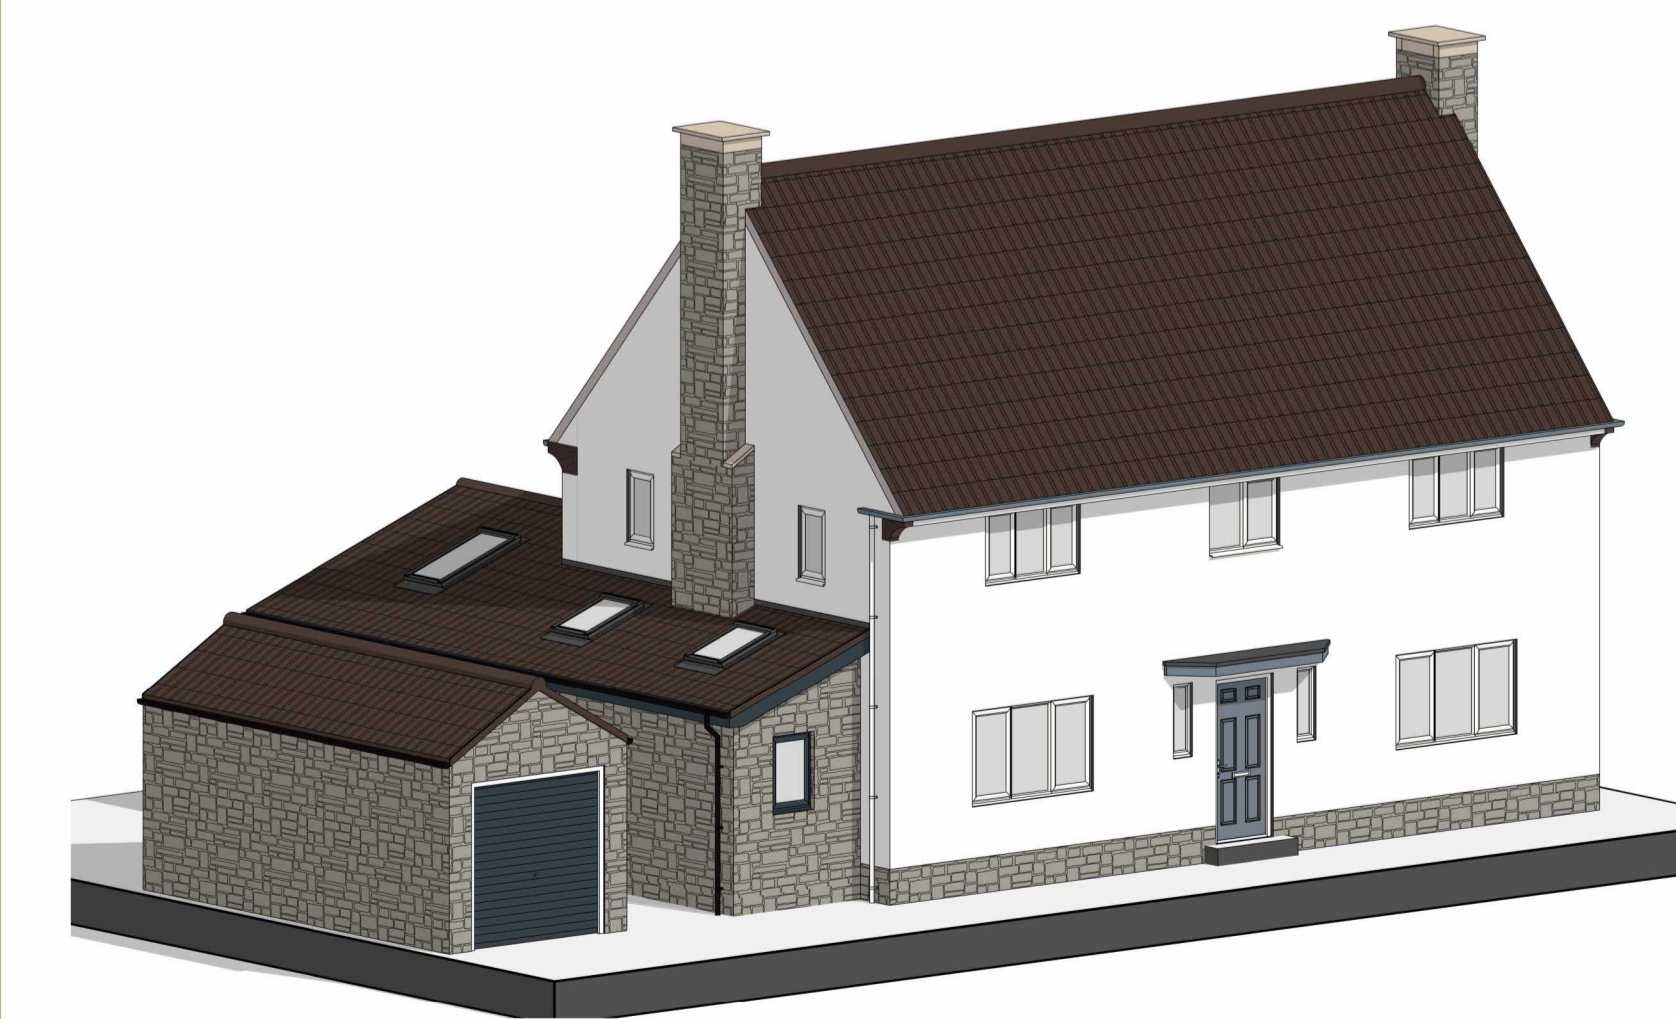

3D View 1



3D View 2

GLASPER LEE DESIGN
 GLD Architecture Planning Development
 A: 22 St. Aidans Drive, Bishop Auckland, Co. Durham, DL14 6DF
 T: (01988) 433755
 E: Matthew@glasperLee.co.uk
 W: www.glasperLee.co.uk

Project:
24 Woodside
Barnard Castle
Co. Durham
DL12 8DX

Drawing Title:
Proposed Details

Date: May 2023	Scale: As indicated	Drawn By: ML
--------------------------	-------------------------------	------------------------

Project Ref: GLD311	Drawing No: 02	Revision: -
-------------------------------	--------------------------	-----------------------