



SECTION

FRONT ELEVATION

POST

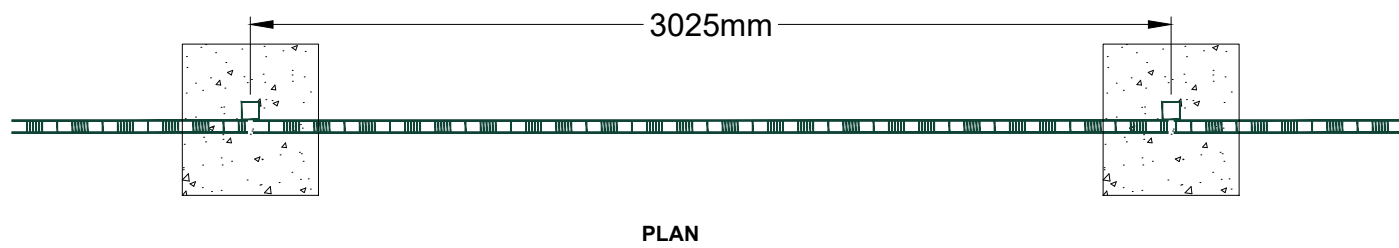

PLAN

 

THIS INFORMATION IS CONFIDENTIAL AND THE PROPERTY OF SIRIUS. IT IS RELEASED ON CONDITION THAT NONE OF THE INFORMATION SHALL BE DISCLOSED TO ANY THIRD PARTY OR REPRODUCED IN WHOLE OR PART WITHOUT THE PRIOR CONSENT IN WRITING OF SIRIUS



NOTES
 1. FINISH TO BE DARK GREEN

KEY

REV	DESCRIPTION	DATE	BY

JOB TITLE JOINT STOCKS LANDFILL SITE PROPOSED LEACHATE TREATMENT PLANT			
DRAWING TITLE PALADIN MESH FENCING DETAILS			
DRAWN S.T	DATE 27/4/2023	APPROVED C.N	DATE 27/4/2023
SCALE 1:25	SHEET A3L	DRAWING NUMBER DCC1006/03/09	REVISION 0