




ROOF PLAN

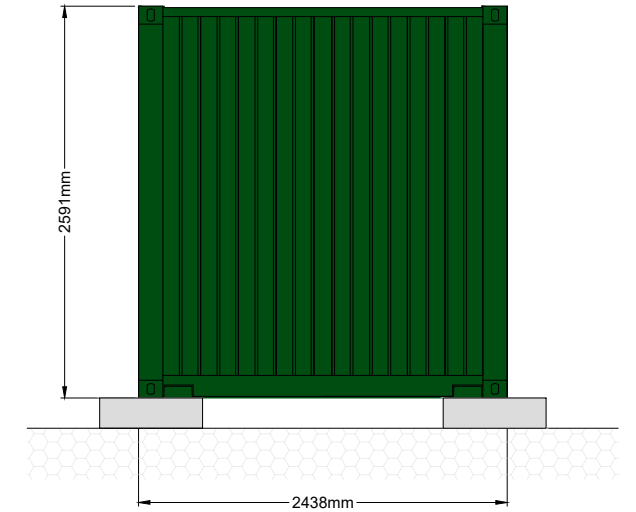


END ELEVATION

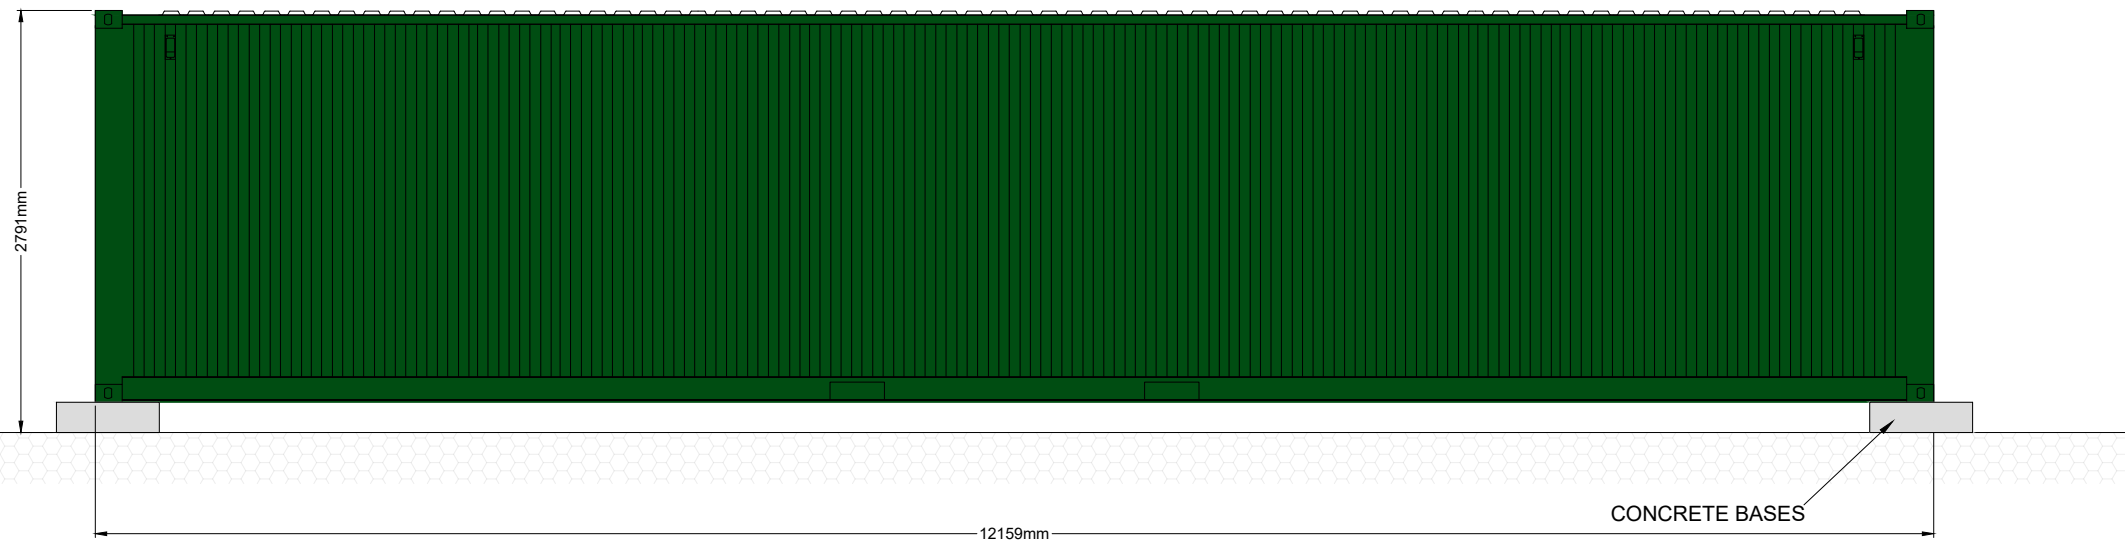

SIDE ELEVATION

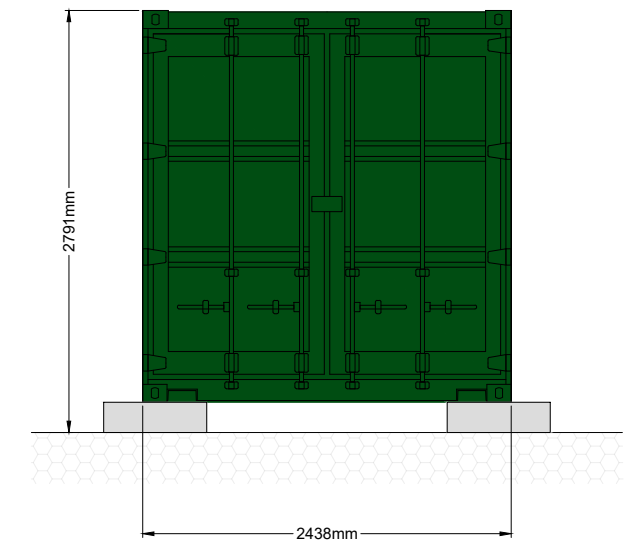

END ELEVATION

 

THIS INFORMATION IS CONFIDENTIAL AND THE PROPERTY OF SIRIUS. IT IS RELEASED ON CONDITION THAT NONE OF THE INFORMATION SHALL BE DISCLOSED TO ANY THIRD PARTY OR REPRODUCED IN WHOLE OR PART WITHOUT THE PRIOR CONSENT IN WRITING OF SIRIUS

NOTES

- EXTERNAL FINISH TO BE DARK GREEN

KEY



JOB TITLE
JOINT STOCKS LANDFILL SITE
PROPOSED LEACHATE
TREATMENT PLANT

DRAWING TITLE
CONTAINERS DETAILS

DRAWN	DATE	APPROVED	DATE
S.T	27/4/2023	C.N	27/4/2023

SCALE	SHEET	DRAWING NUMBER	REVISION
1:50	A3L	DCC1006/03/11	0

REV	DESCRIPTION	DATE	BY