



Do not scale from this drawing all dimensions must be checked on site.

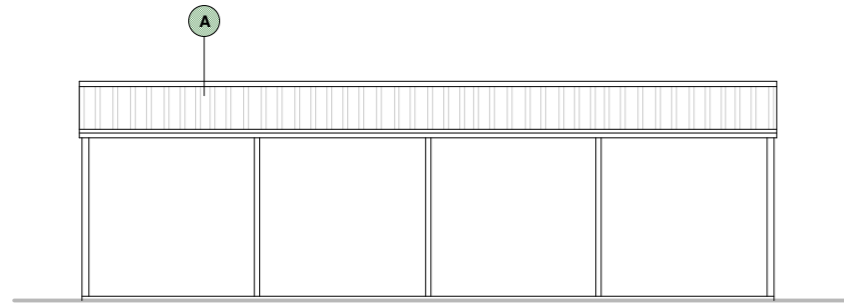


N o r t h e l a v a t i o n

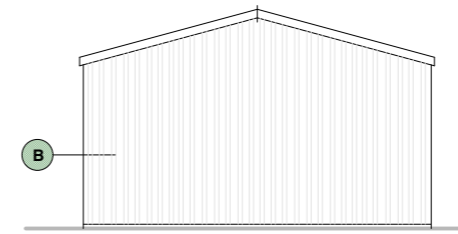


W e s t e l a v a t i o n


- A Profiled metal sheeting - Black
- B Profiled metal sheeting - Black

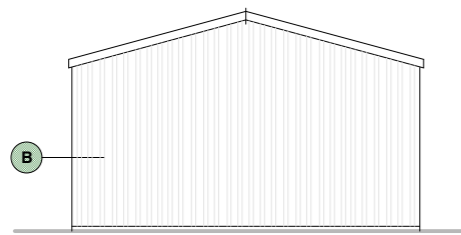


E a s t e l a v a t i o n

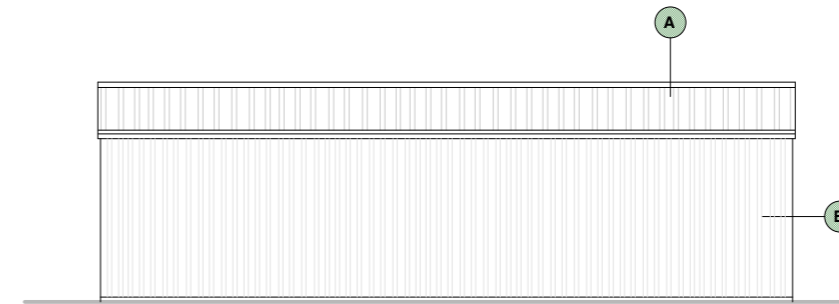

S o u t h e l a v a t i o n

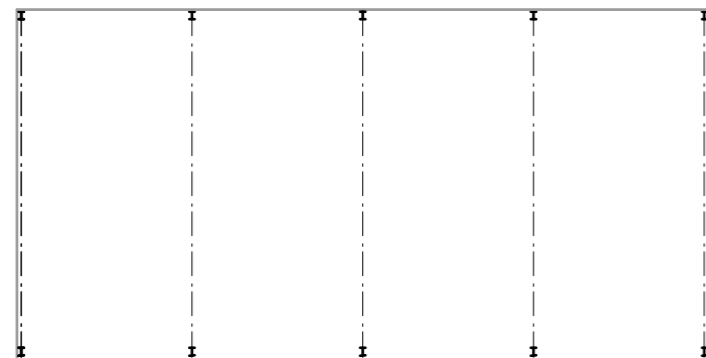

G r o u n d f l o o r p l a n

 

<p>THOMAS MARGRETT Architecture & Design</p> <p>Old Field Barn Hope Mansel Ross-on-Wye Herefordshire HR9 5TJ</p> <p>Telephone 01989 750265 07502 232 522</p>	<p><input checked="" type="checkbox"/> This is not a complete working drawing: for Planning and Building Regulation use only. Additional information may be required as the work proceeds.</p>	<p>September 2023 Scale 1:200 @ A3</p>
	<p><input type="checkbox"/> This is a scheme based on an enlarged O.S. extract and as such is subject to a site survey.</p> <p><input checked="" type="checkbox"/> Services and ground investigations were not available at the date of this drawing.</p> <p><input checked="" type="checkbox"/> Crown Copyright Reserved. This drawing is for use only with named site and is Copyright.</p>	<p><input checked="" type="checkbox"/> Preliminary</p> <p><input type="checkbox"/> First issue</p> <p><input type="checkbox"/> Revision</p>
<p>Proposed general purpose storage building At Upper Eastbach, GL16 7ET. For Mr B. Morris.</p> <p>Floor plan & elevations as proposed.</p>		<p>Drawing No 1910.01</p>