


General Notes
Drawing based on Ordnance Survey and Measured Survey data.
Responsibility is not accepted for errors made by others in scaling from this drawing.
All drawings are intended for use for planning purposes only.
Drawing to be used for Local Authority purposes or for Planning only.

Measured Building Survey
Drawing based on survey supplied by Site Data Ltd
Client: February 2023
Drawing number: 2428



50.00 Arbitrary Datum
Elevation A

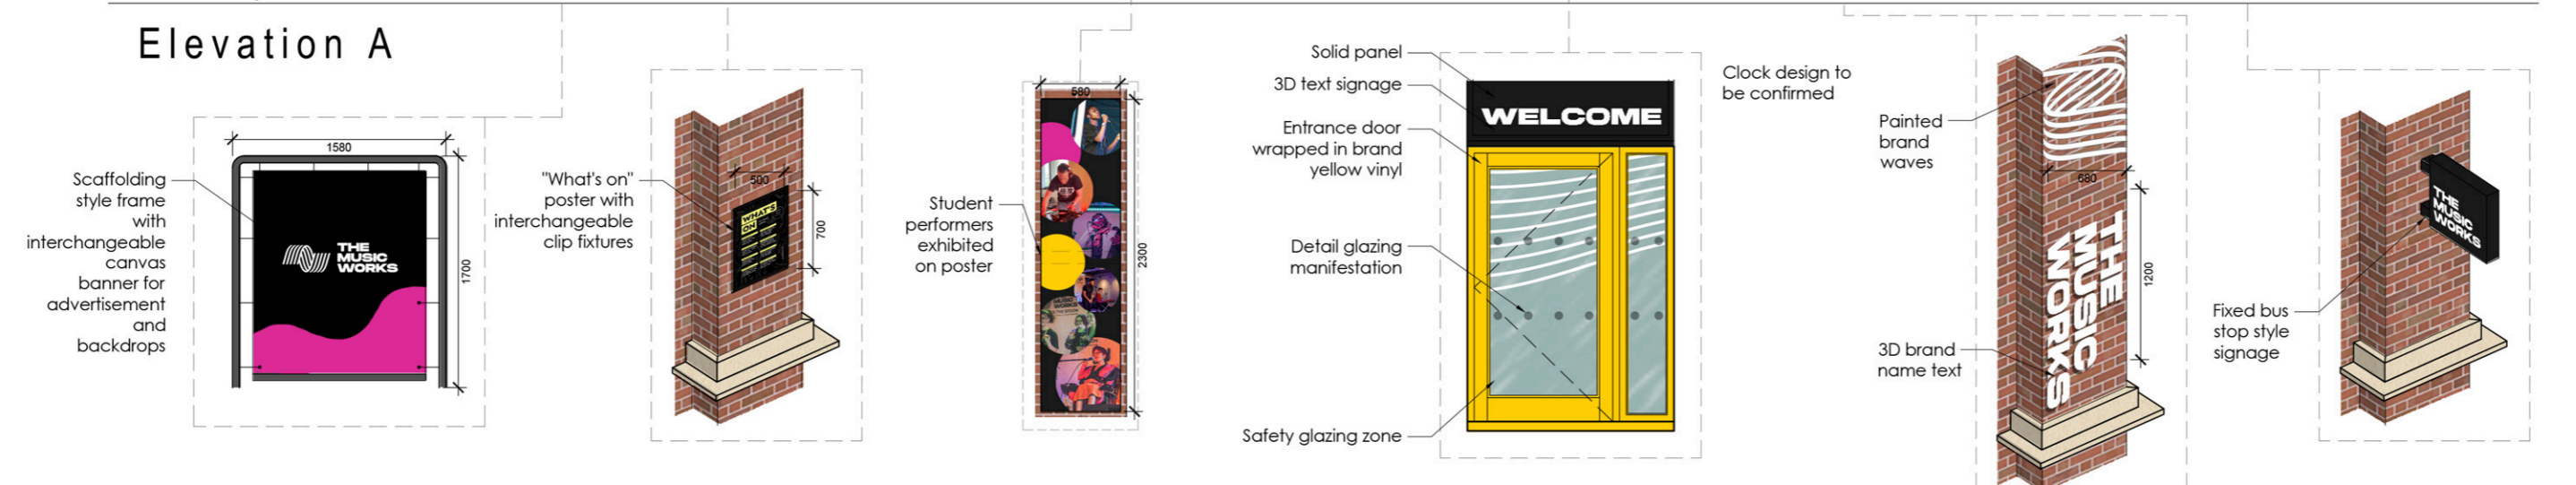

REV DESCRIPTION DRAWN AUTH DATE

PLANNING



Project
6 Market Square
Cinderford

Client
The Music Works

Project No.
23357

Proposed Front Elevation

Date
November 2023

Drawn by
FL

Authorised by
NC

Drawing No.
PA_03