
 
 


2397/SK.1 - Site plan for Tumbles, The Street, Eversley, RG27 0PJ

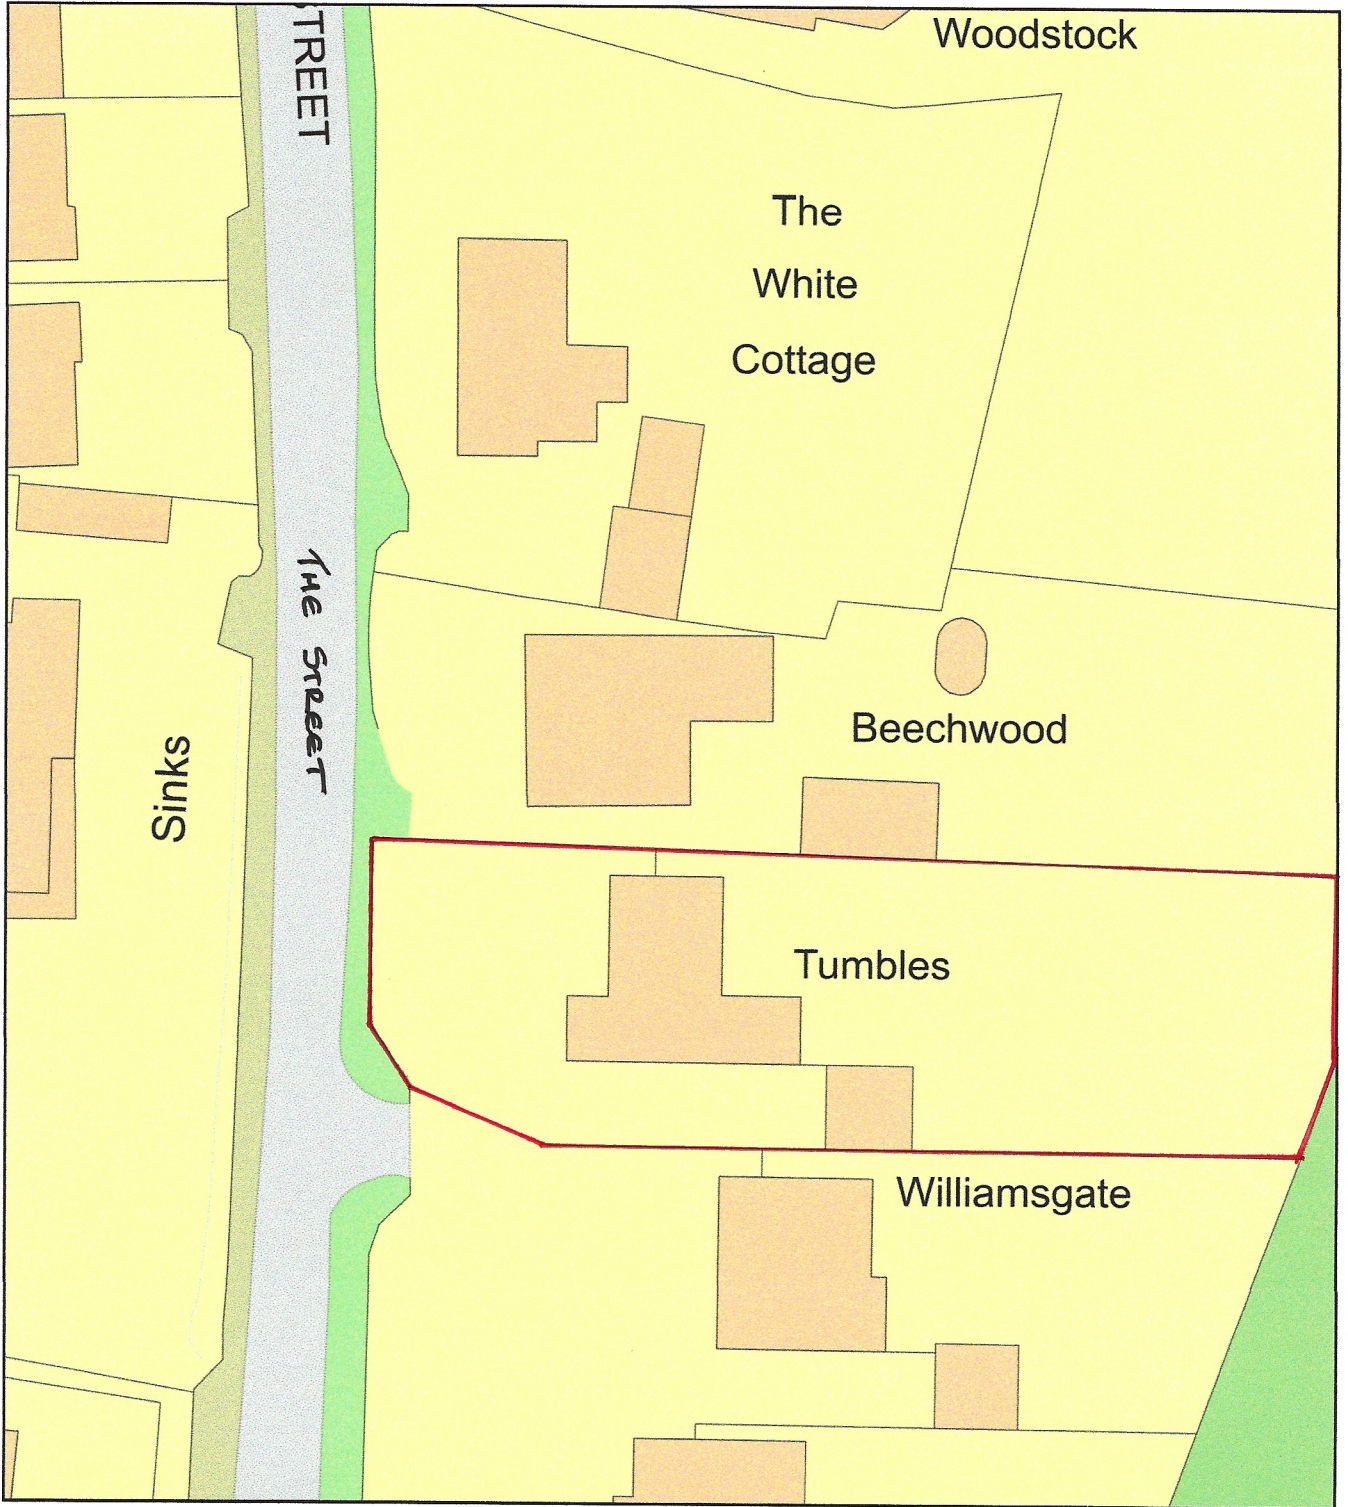

Plan Produced for: Wallace Bacon Consultants

Date Produced: 05 Dec 2023

Plan Reference Number / Project ID: TQRQM23043085845783 / 2312

Scale: 1:500 @ A4

