




L1 - PROPOSED GROUND FLOOR
1 : 50

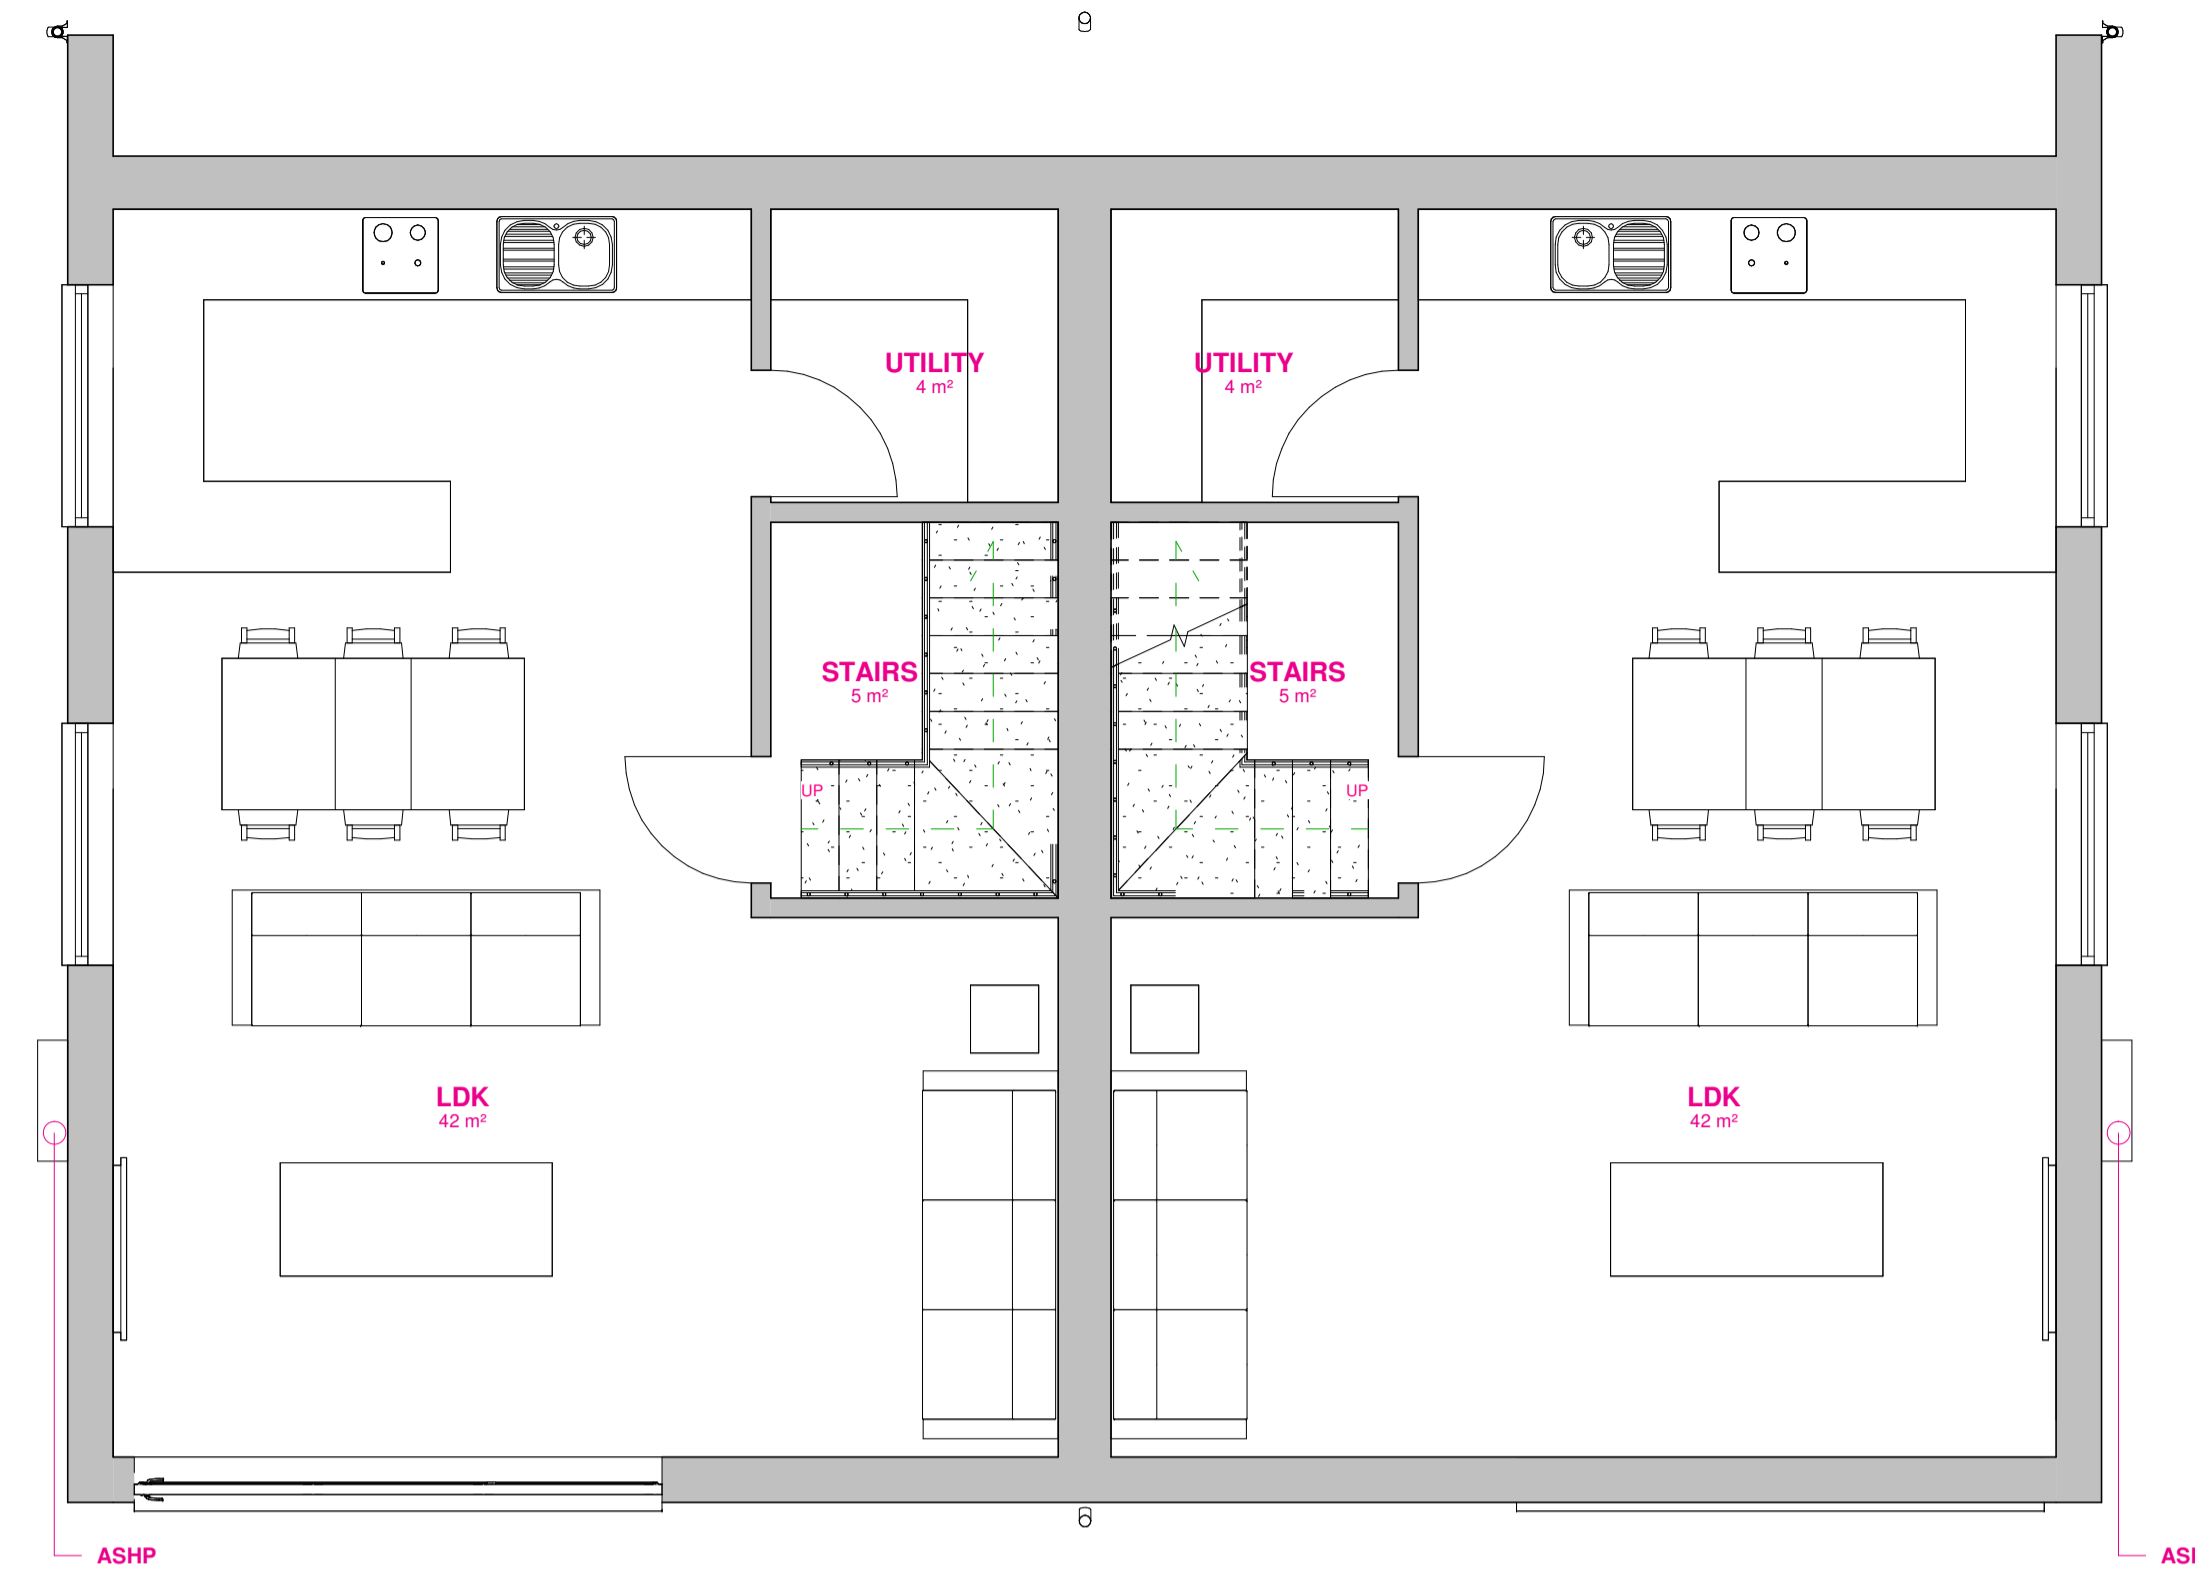



L0 - PROPOSED LOWER GROUND FLOOR
1 : 50

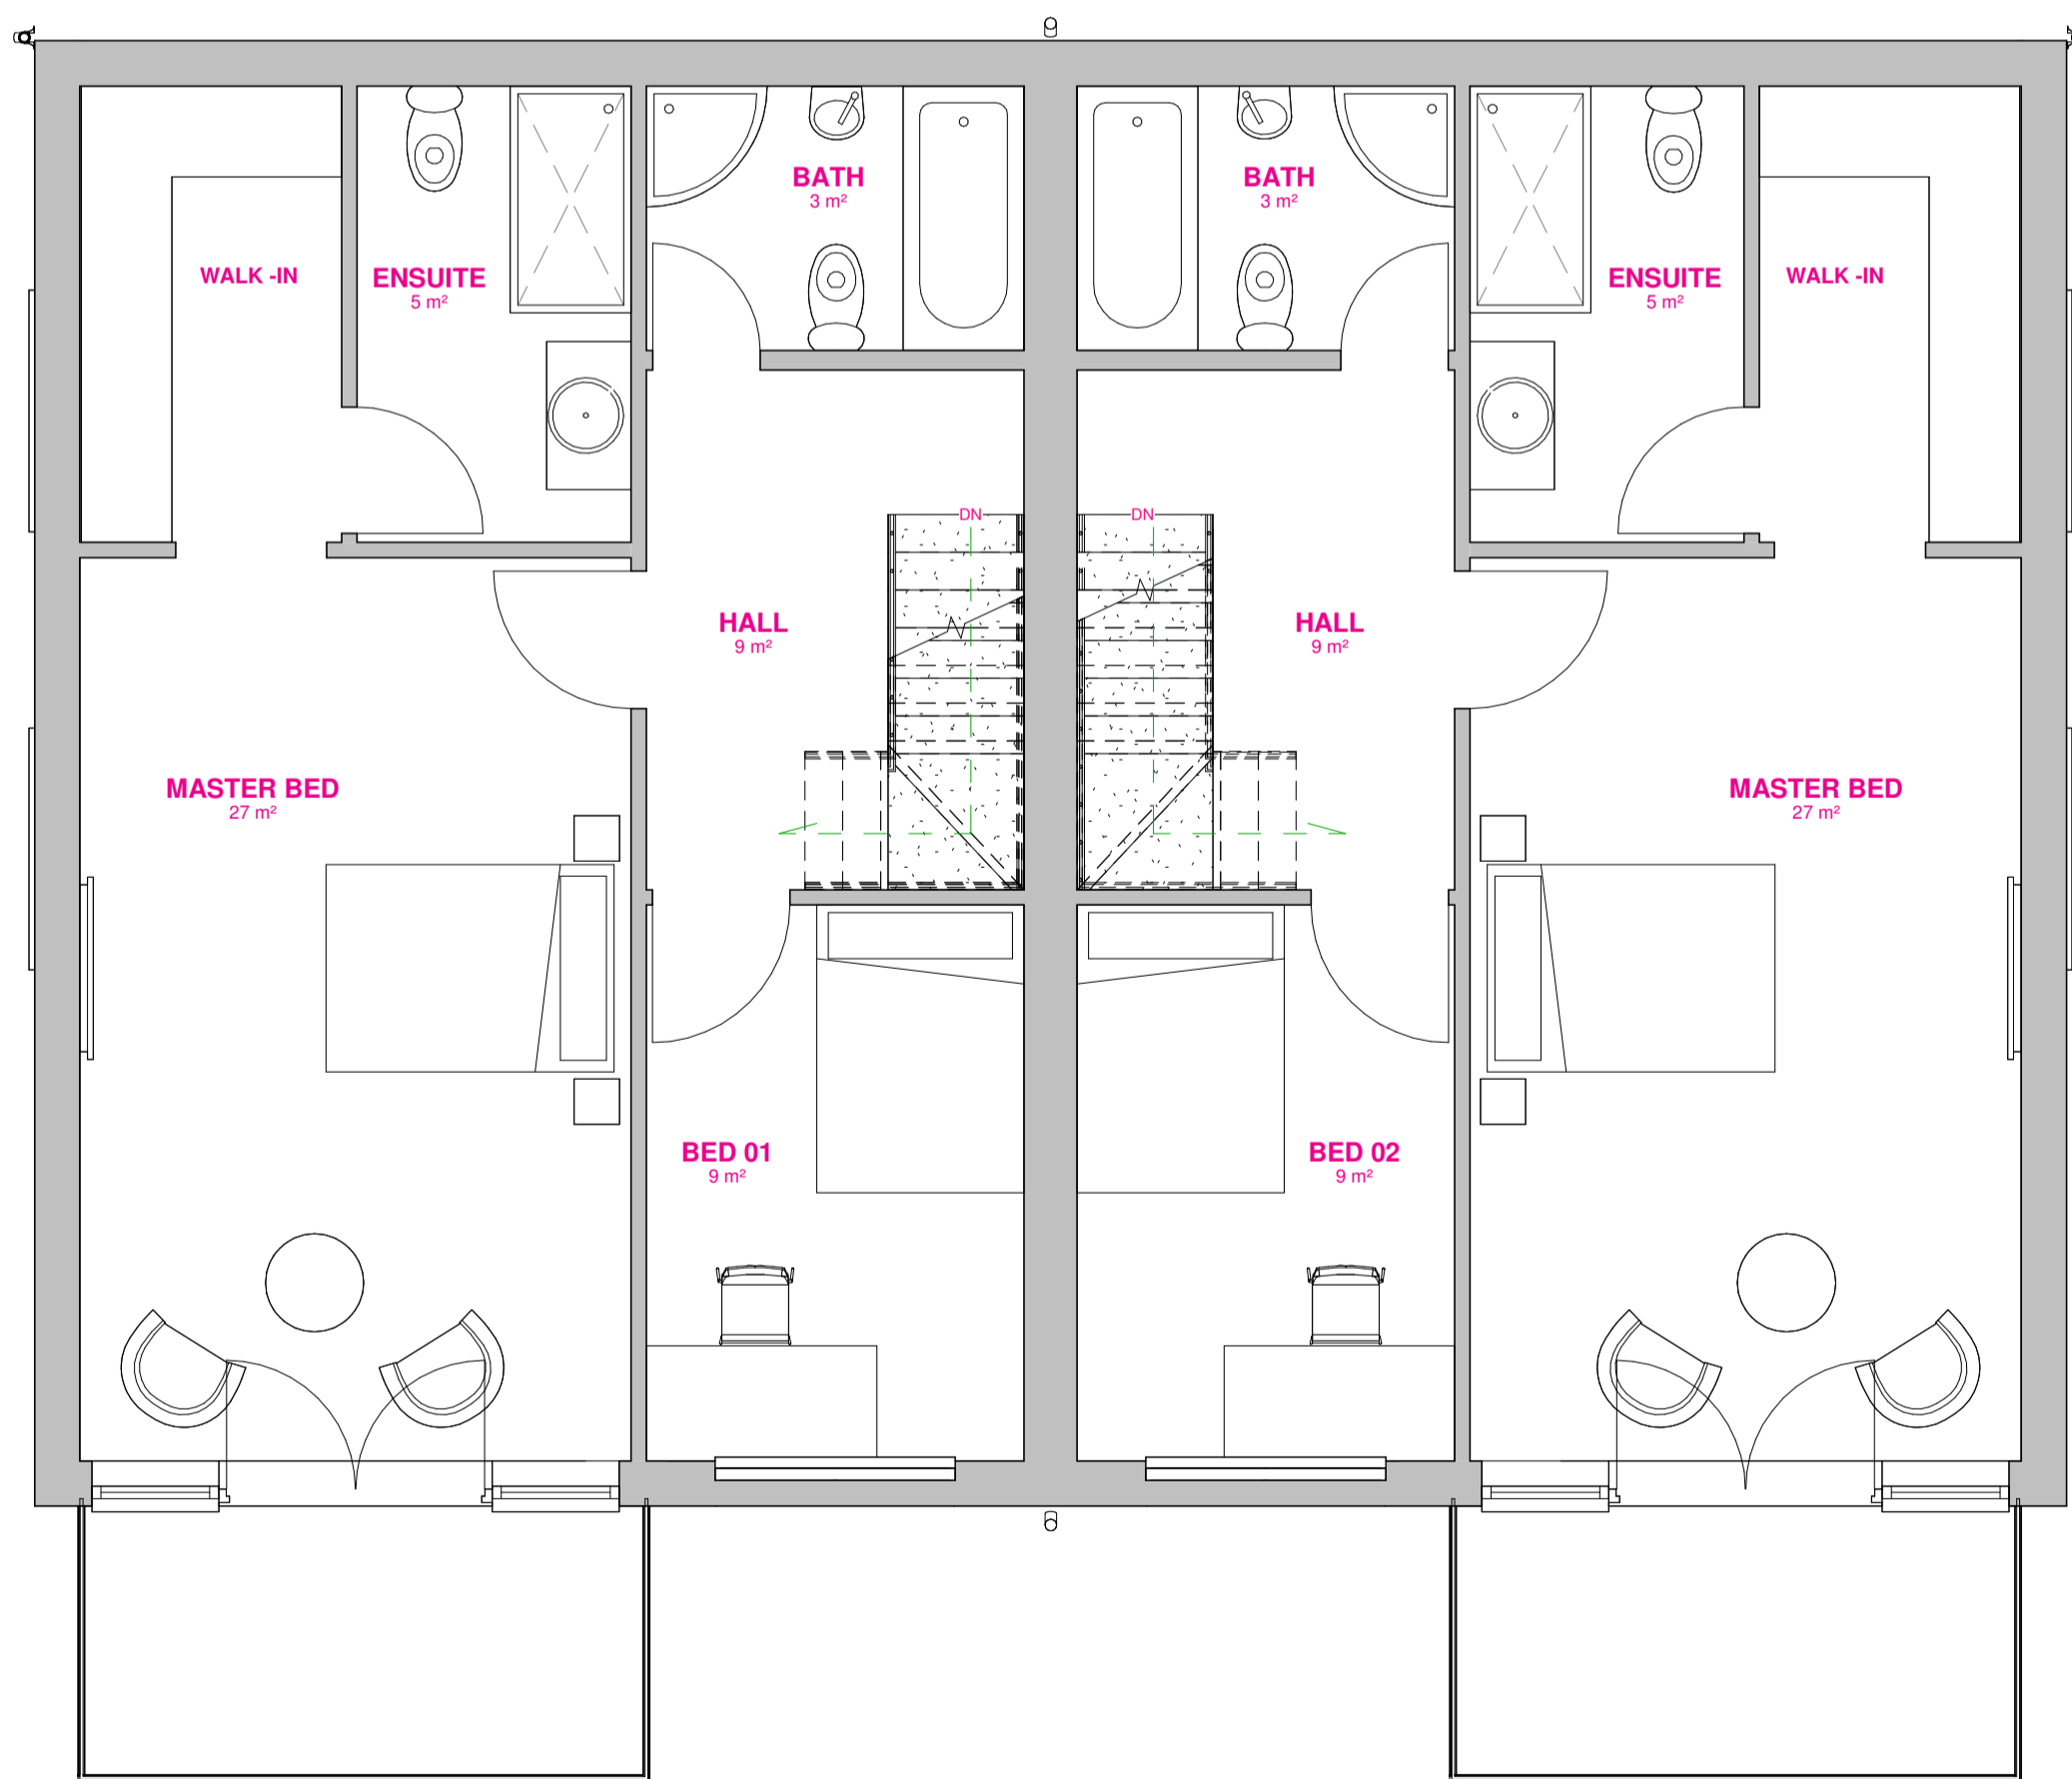

L0 - PROPOSED LOWER FIRST FLOOR
1 : 50

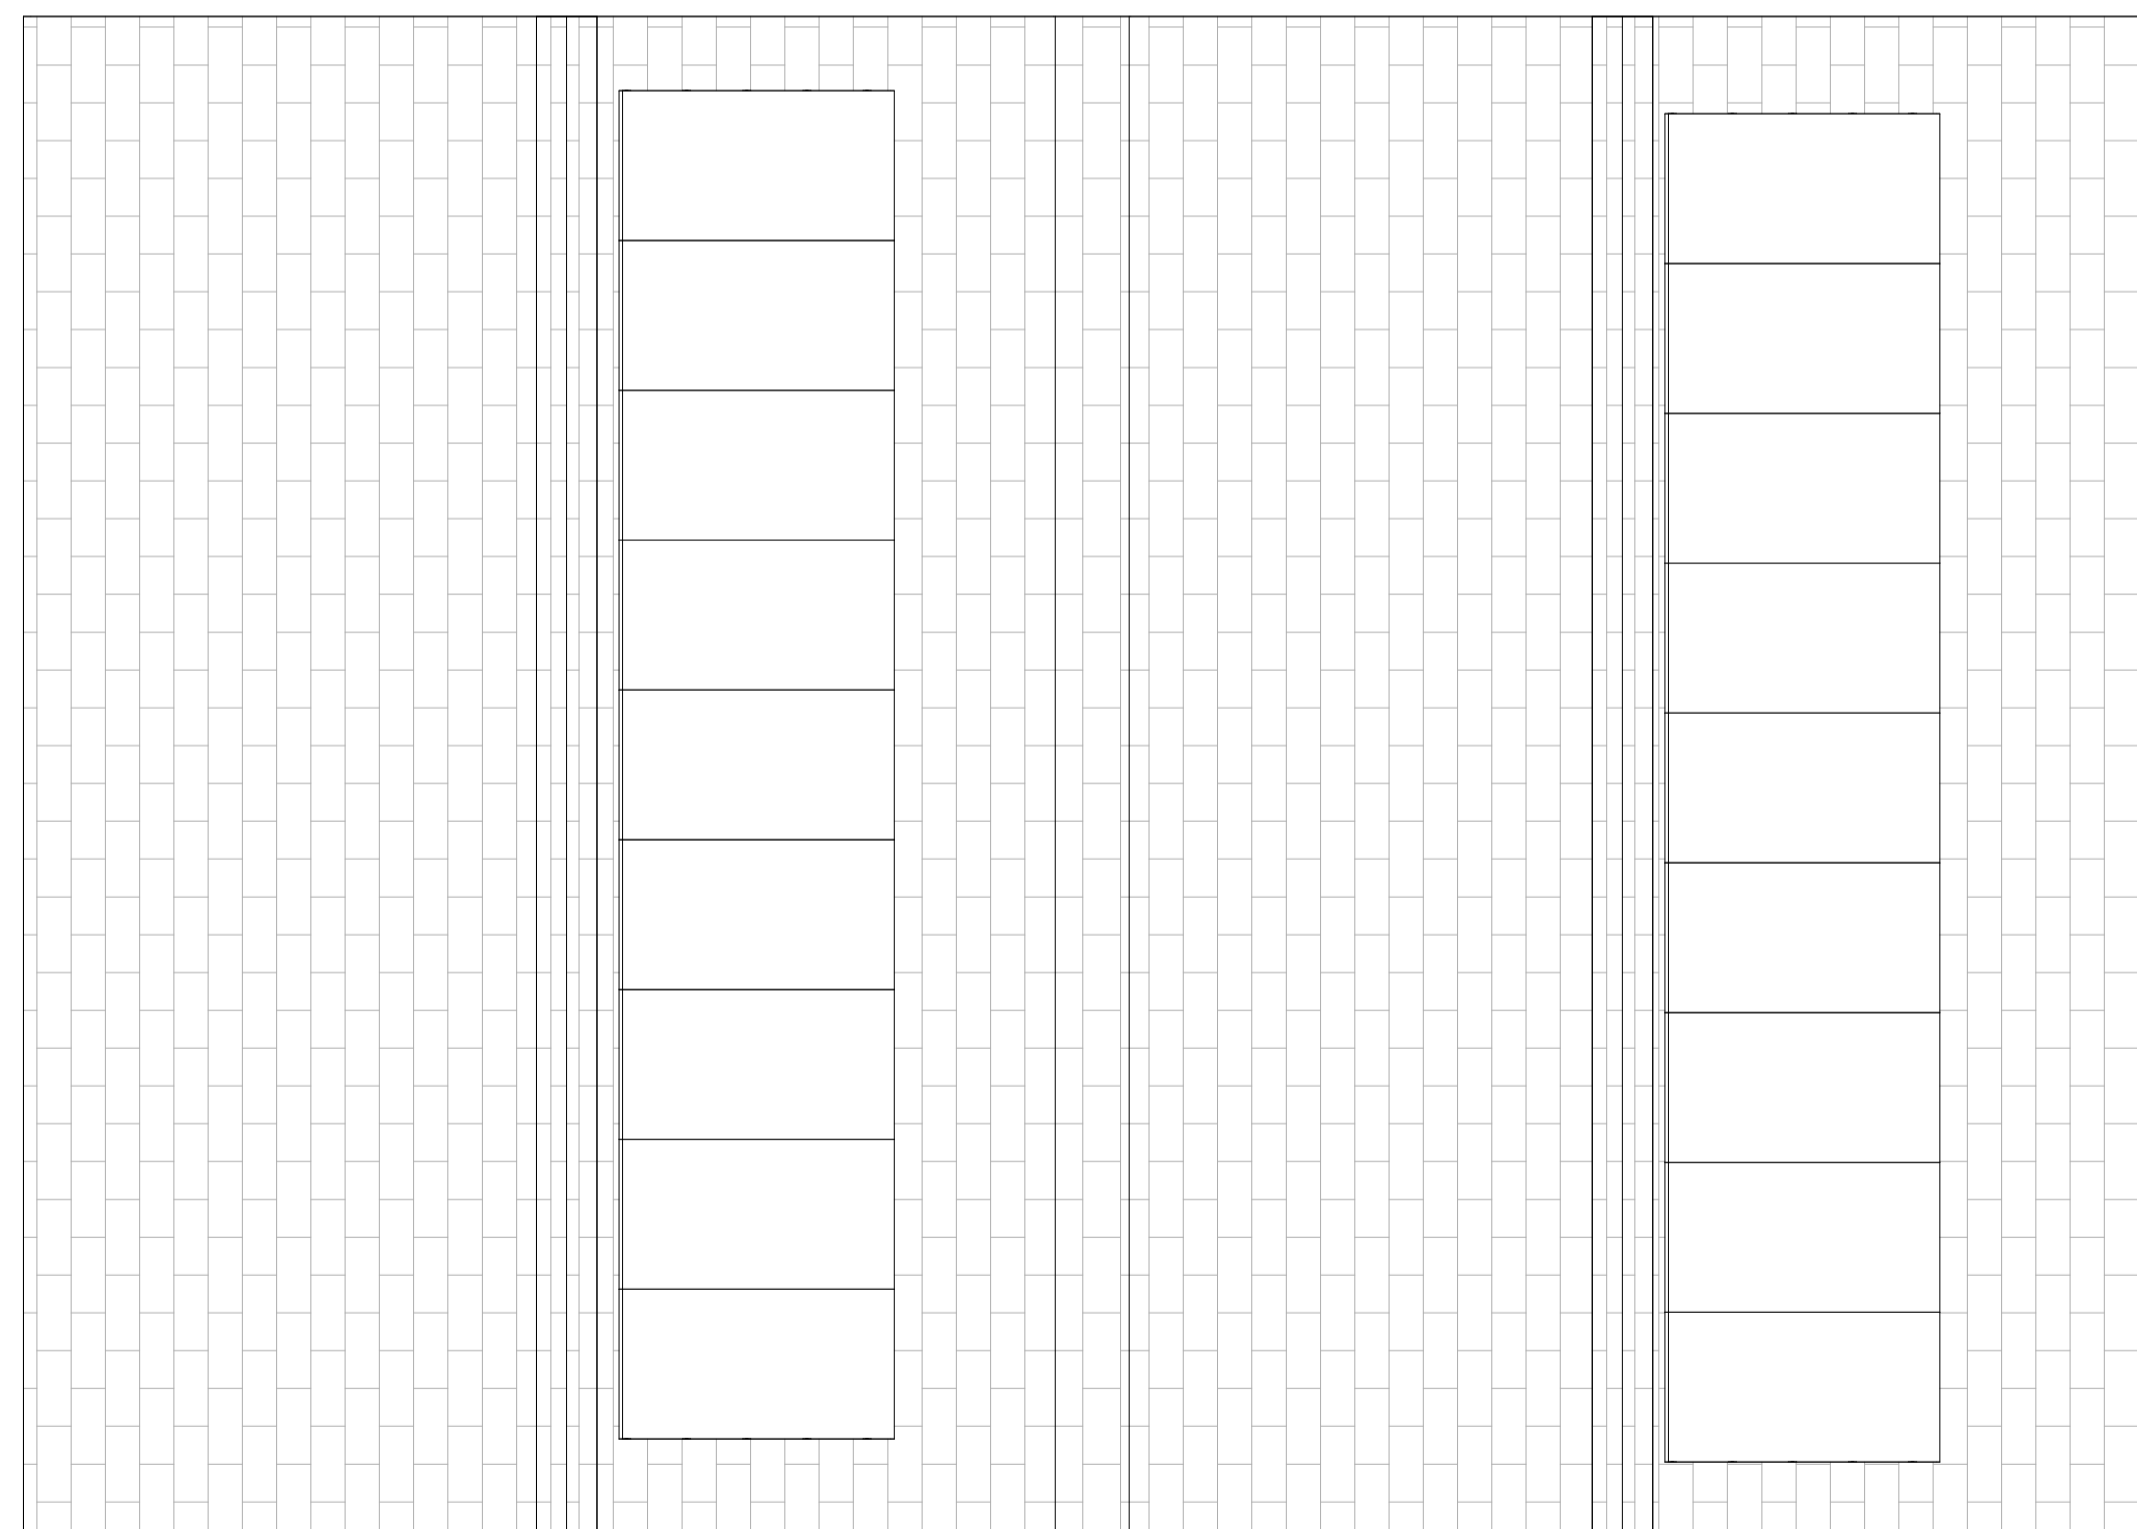

EAVES
1 : 50

 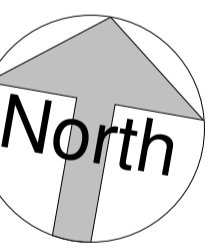

REV	DESCRIPTION	DATE	DRAWN
REVISIONS			



GORDON COURT EAST, MILLFIELDS, PLYMOUTH PL1 3JB
studio@ercle.co.uk 01752 223686

CLIENT : MARK CATCHPOLE

PROJECT : 843 WOLSELEY ROAD, PLYMOUTH, DEVON

DRAWING : PROPOSED FLOOR PLANS

SCALE : 1 : 50 @ A1 DRAWN : NH

NUMBER : 2021-04 2001