


MATERIAL PALETTE


1 HORIZONTAL TIMBER CLADDING

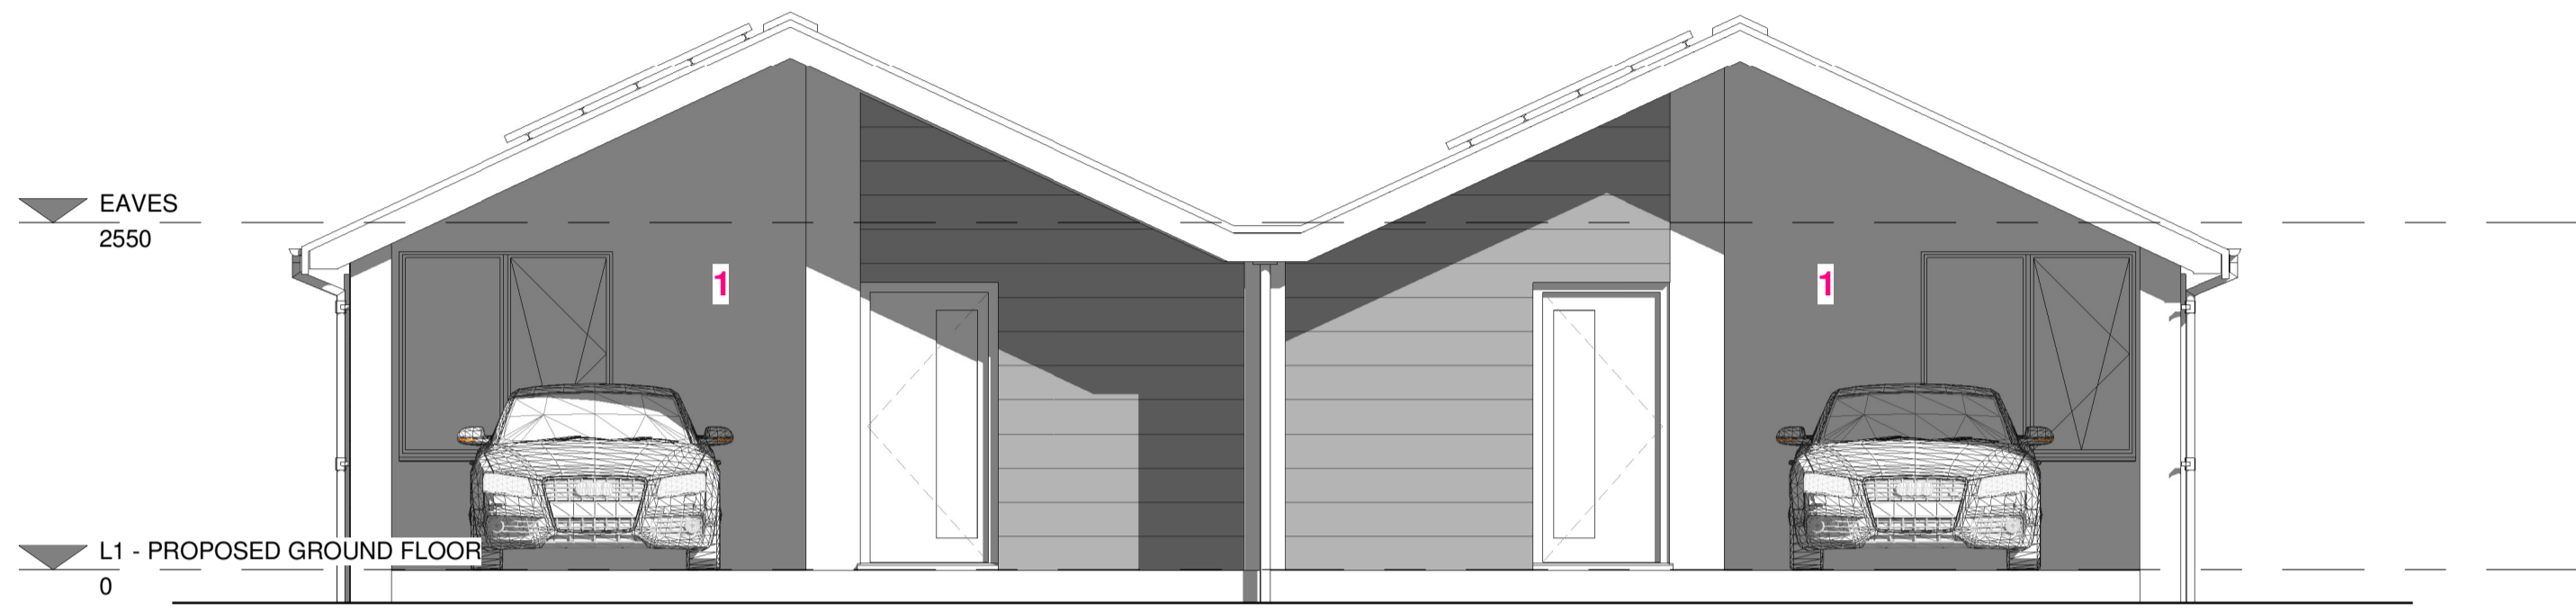


PROPOSED NORTH ELEVATION
1 : 50




PROPOSED SOUTH ELEVATION
1 : 50

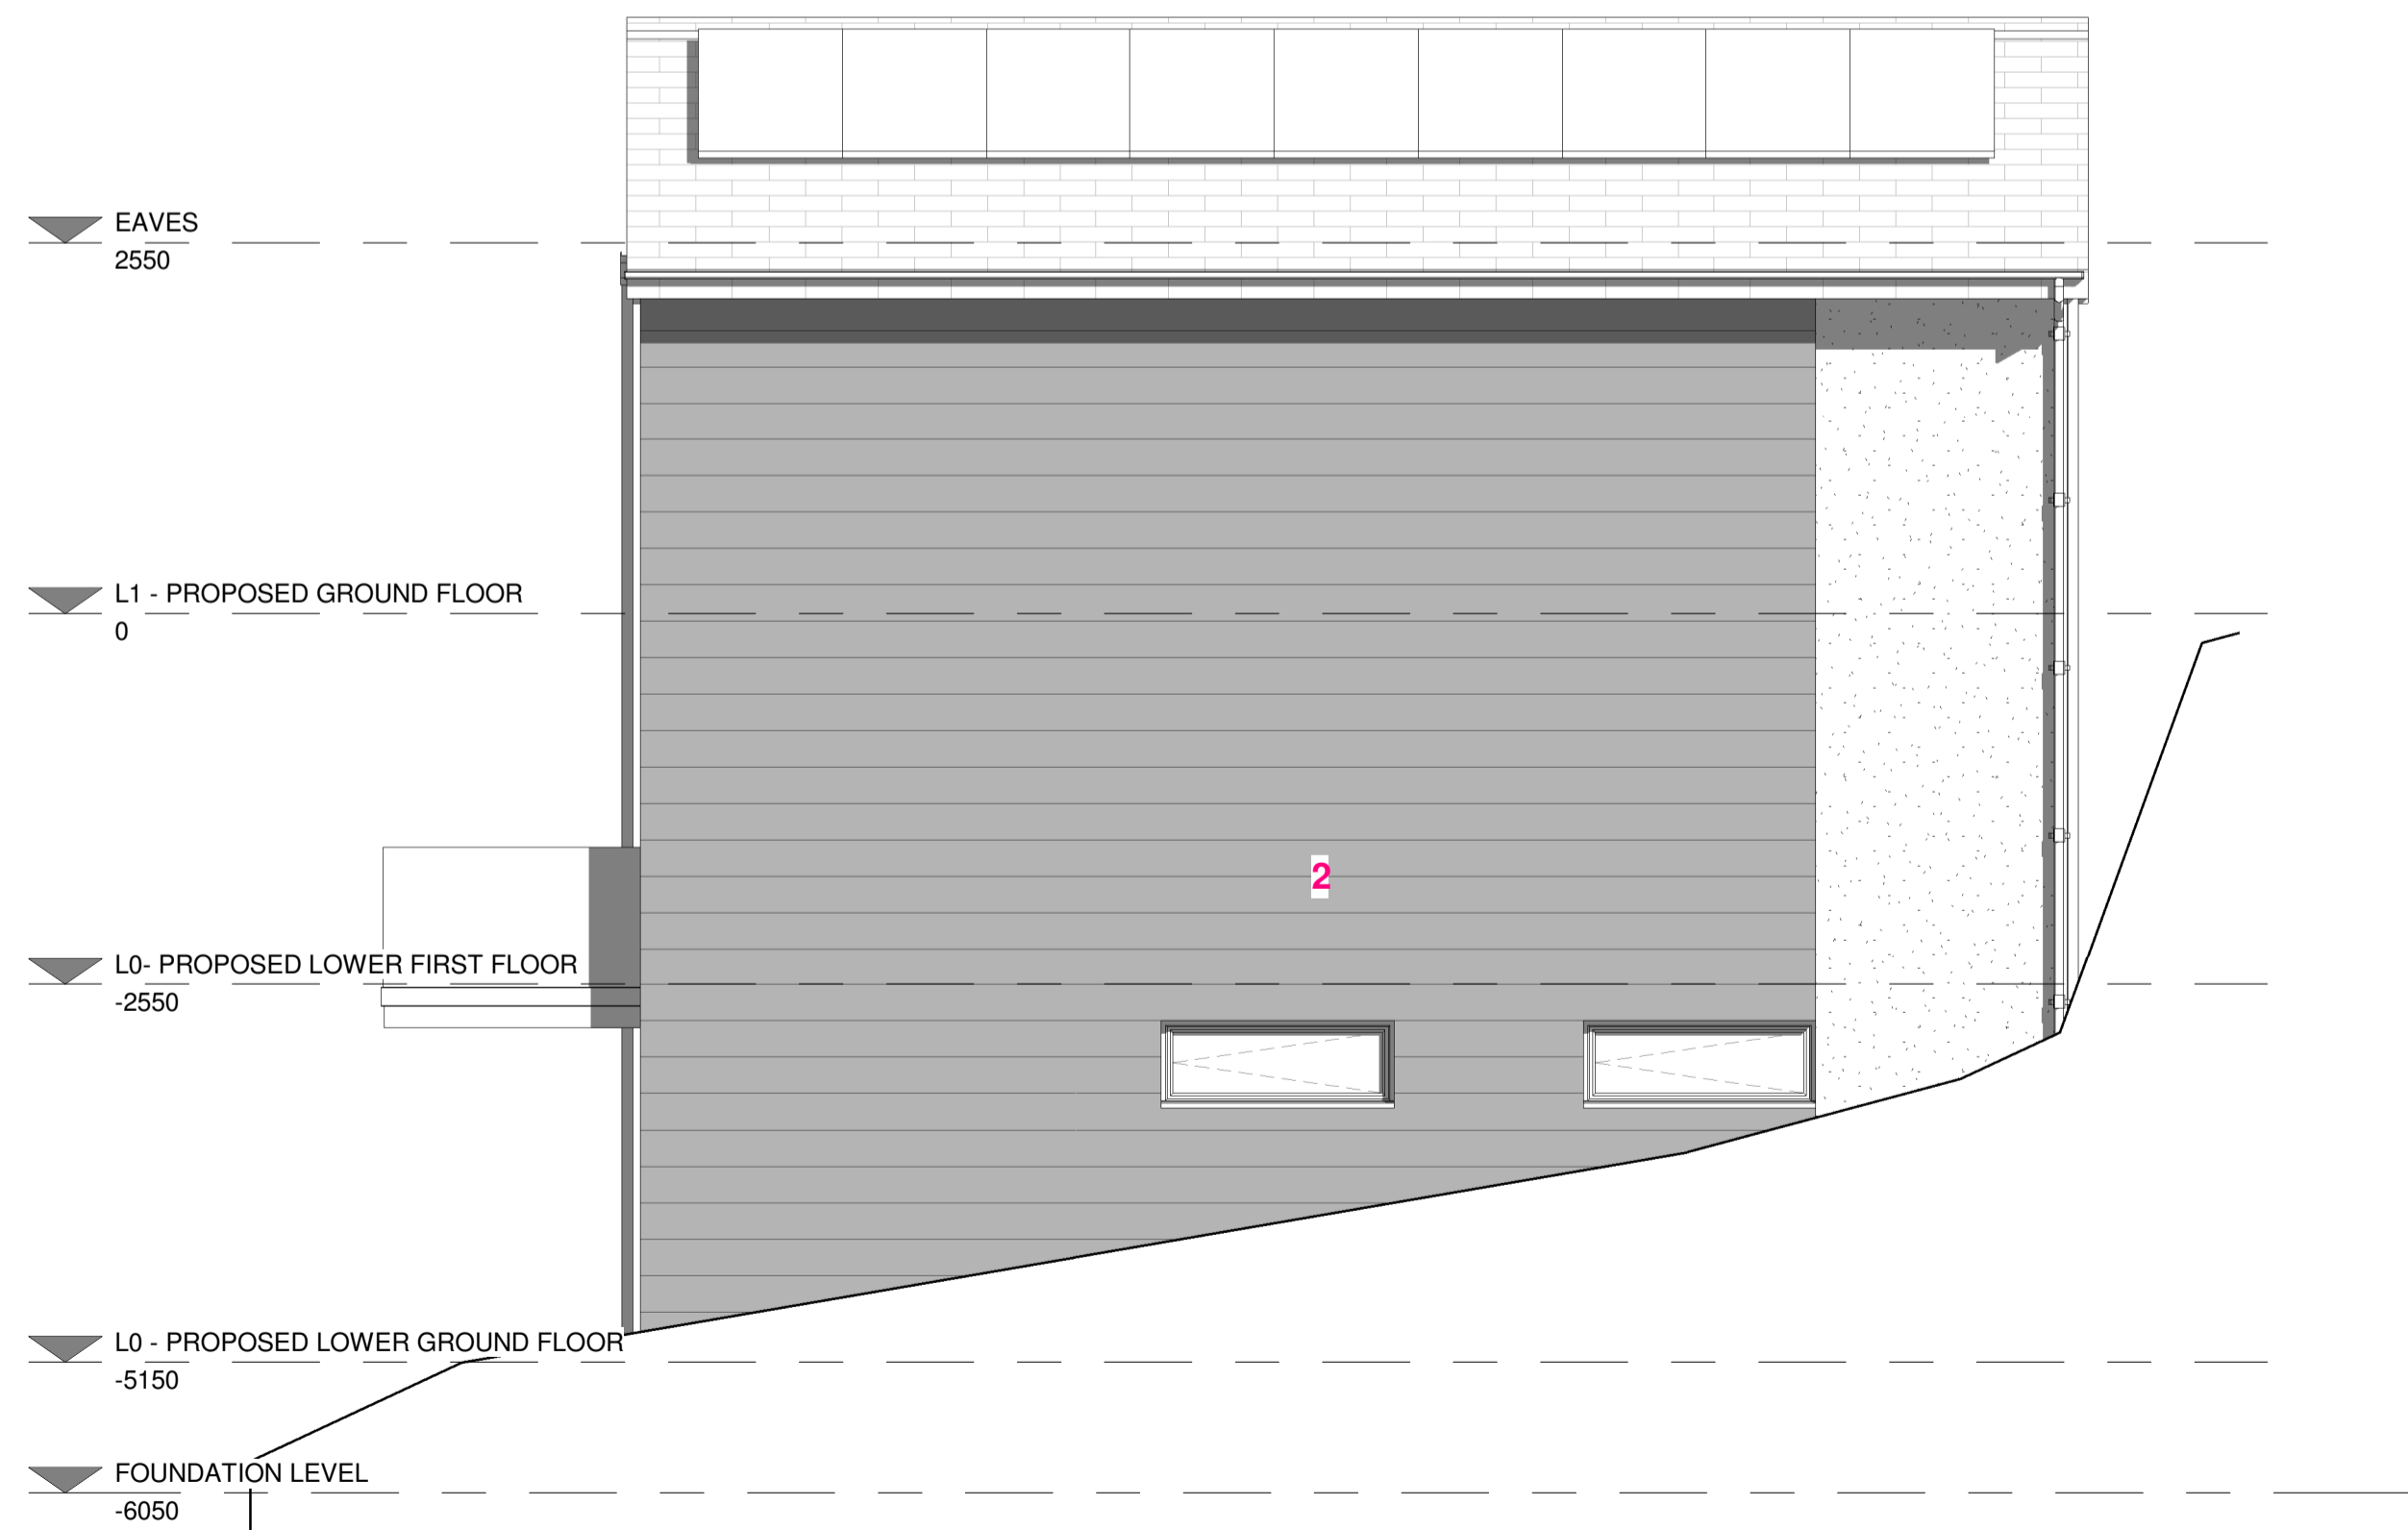

PROPOSED EAST ELEVATION
1 : 50

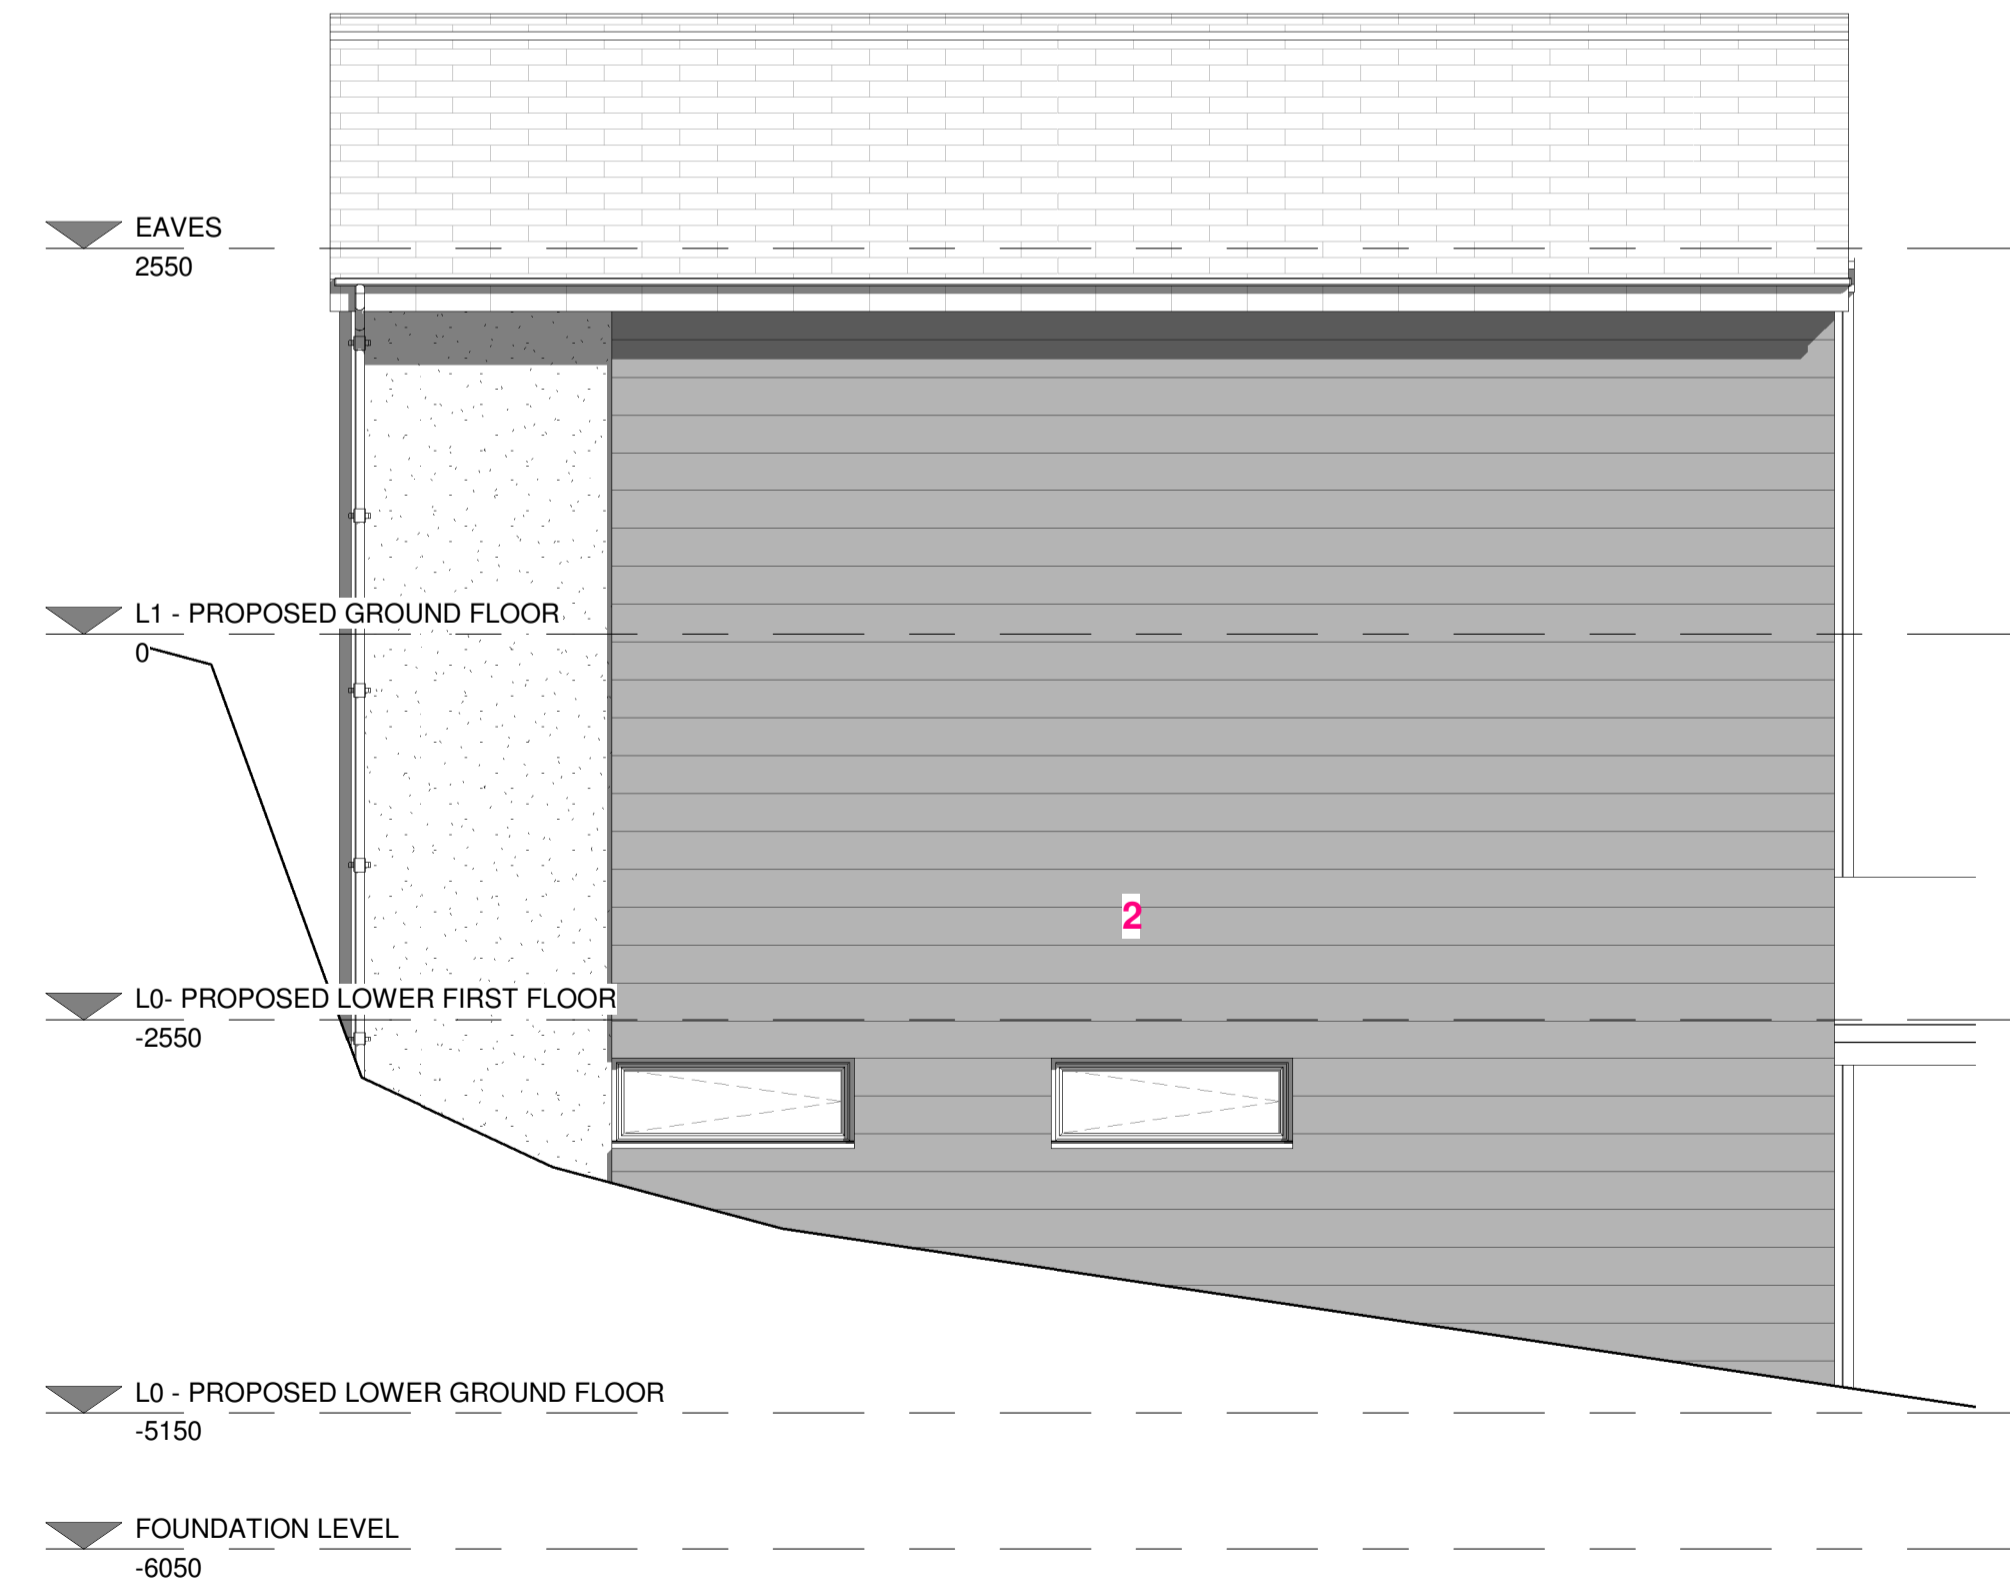

PROPOSED WEST ELEVATION
1 : 50

 

REV	DESCRIPTION	DATE	DRAWN
REVISIONS			



GORDON COURT EAST,
MILLFIELDS, PLYMOUTH
PL1 3JB

studio@ercl.co.uk
01752 223686

CLIENT : MARK CATCHPOLE

PROJECT : 843 WOLSELEY ROAD,
PLYMOUTH, DEVON

DRAWING : PROPOSED ELEVATIONS

SCALE : 1 : 50 @ A1 DRAWN : MGM

NUMBER : 2021-04 2006