

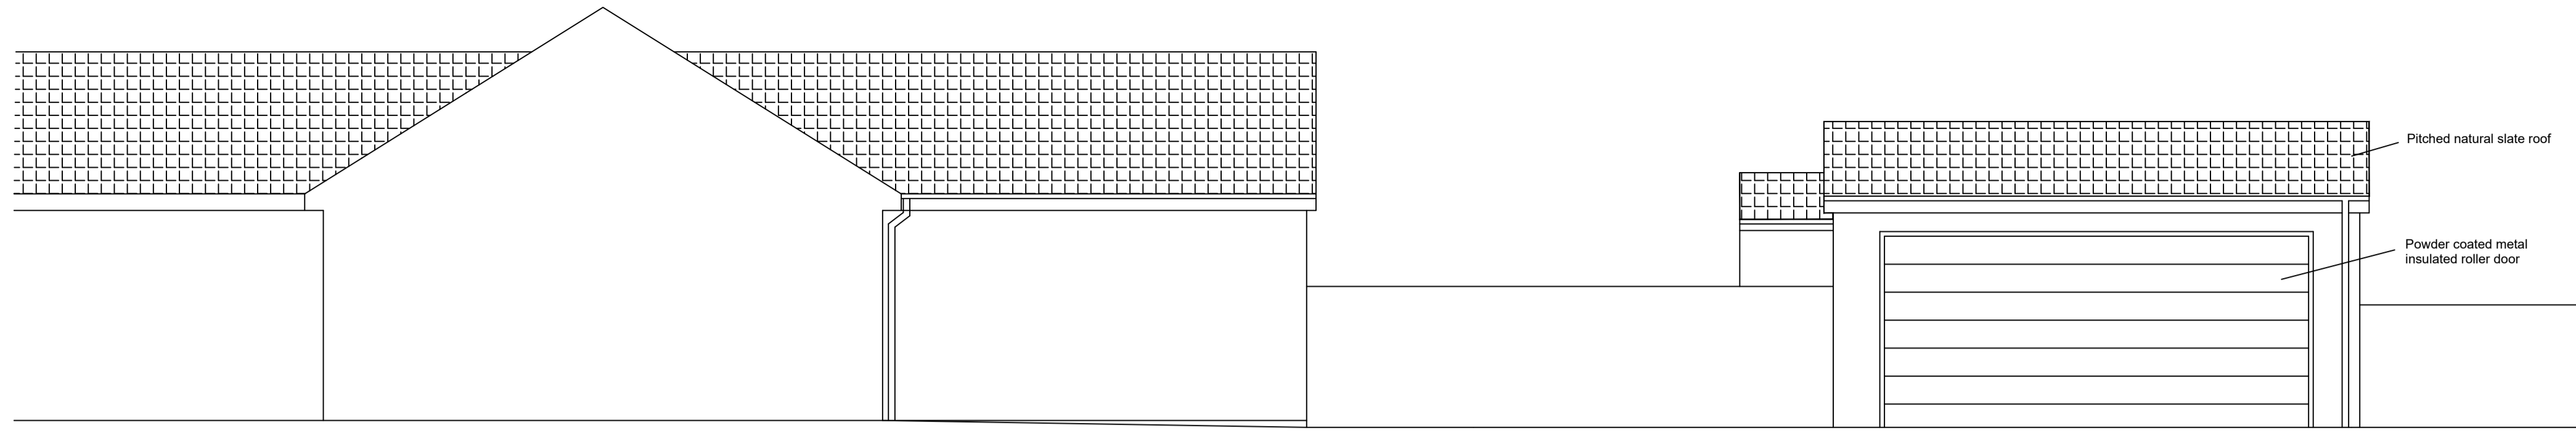


Notes



This drawing is Copyright ©

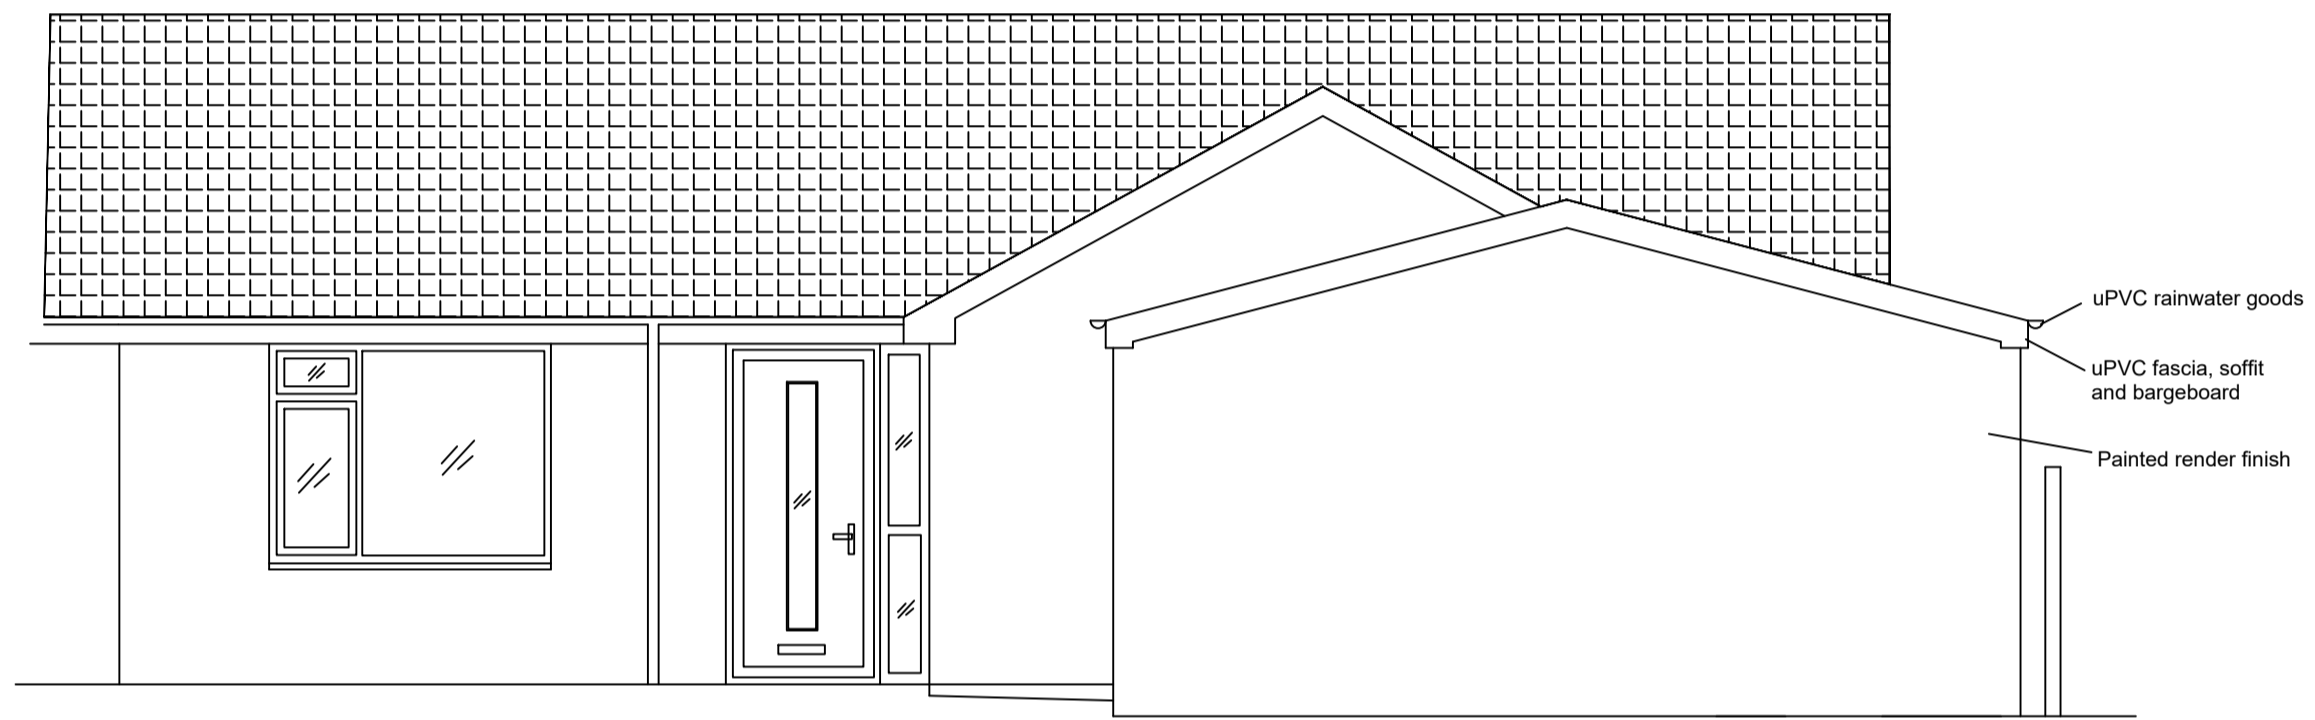



PROPOSED SIDE (WEST) ELEVATION 1:50

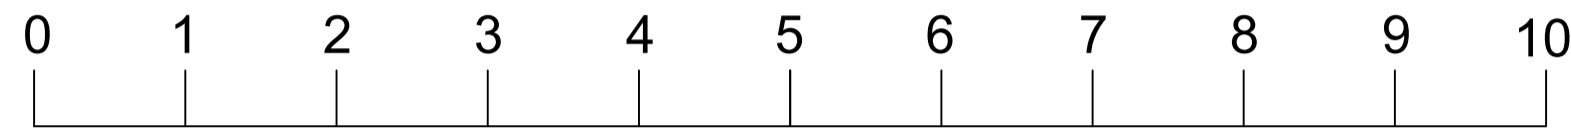


PROPOSED FRONT (SOUTH) ELEVATION 1:50

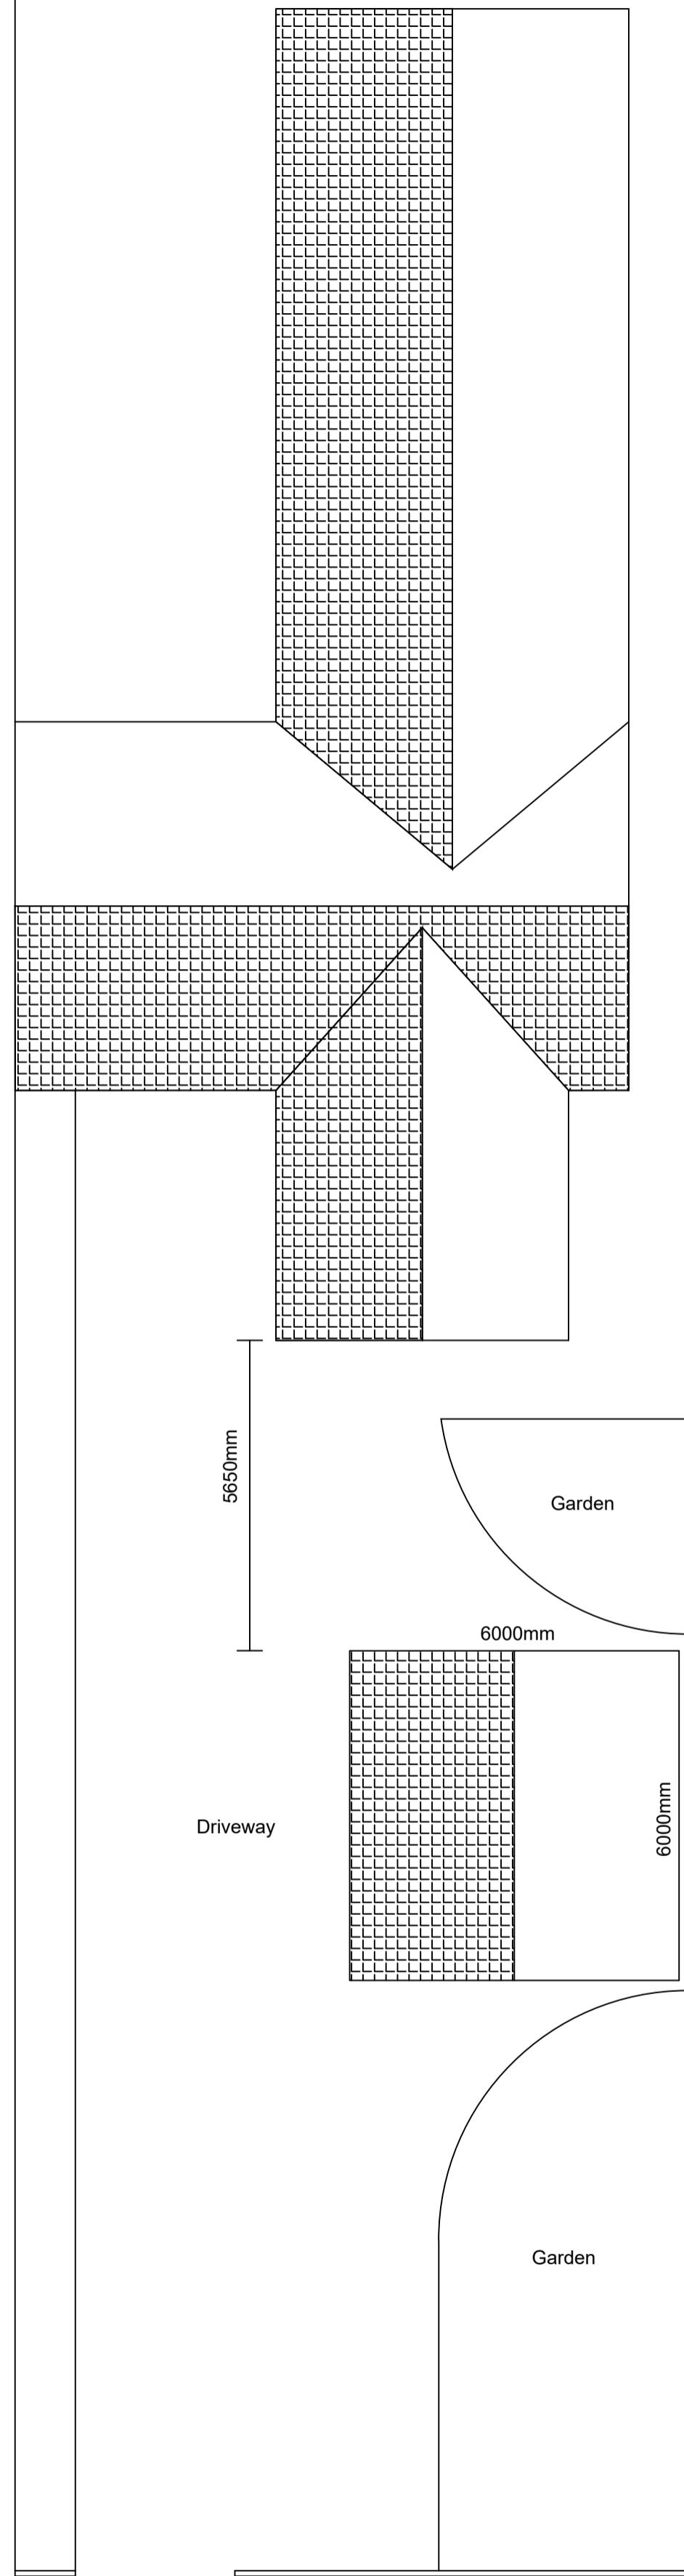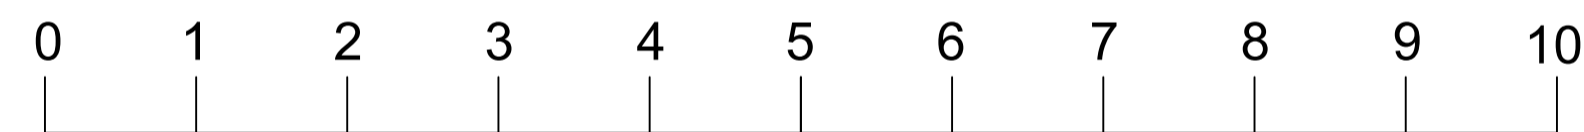

PROPOSED PLAN 1:100

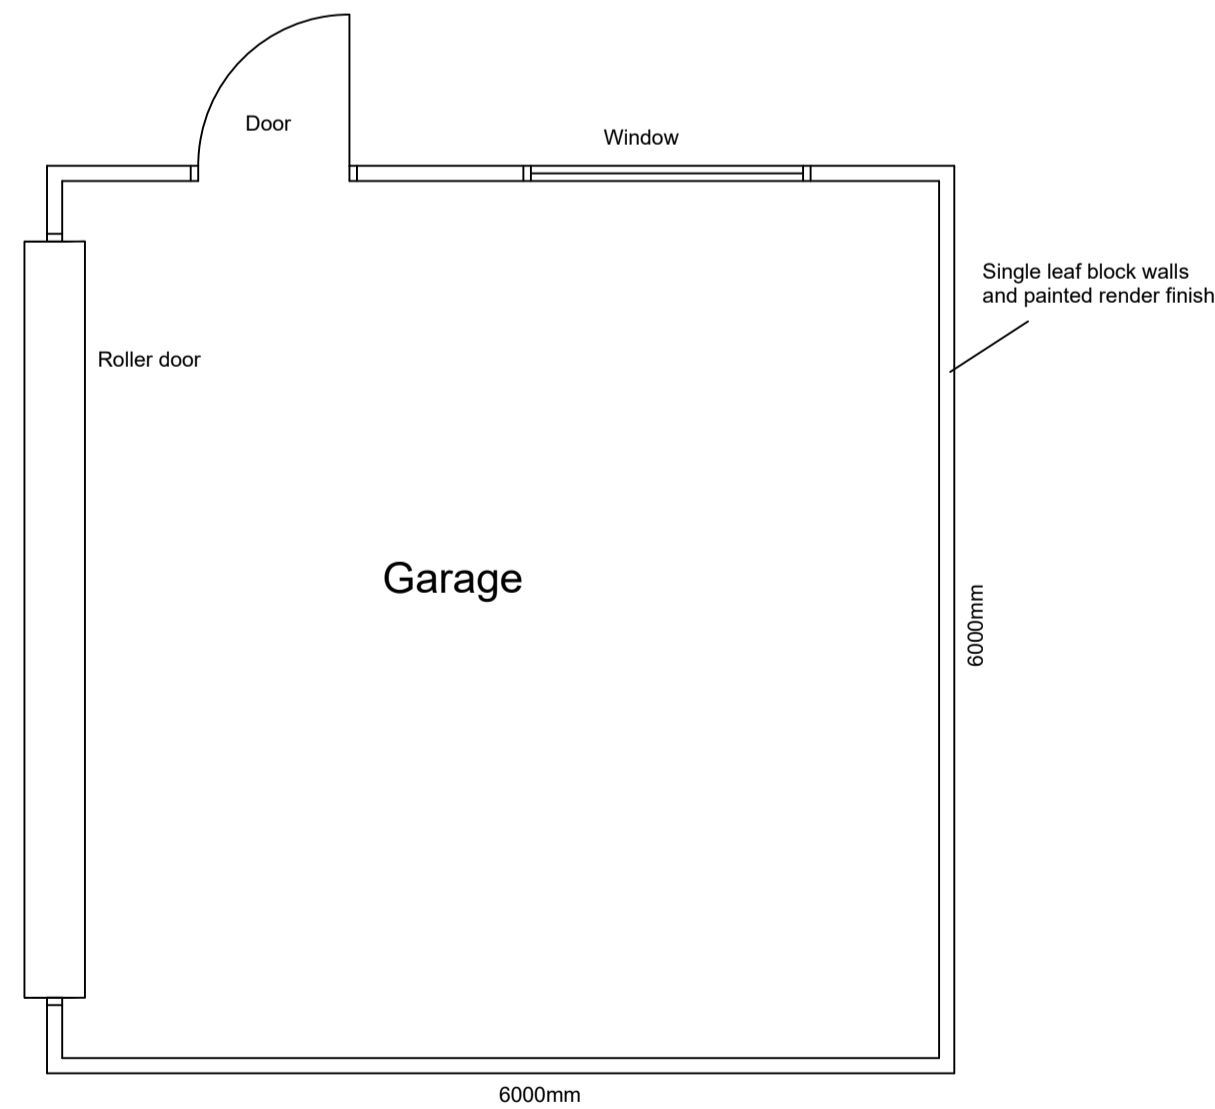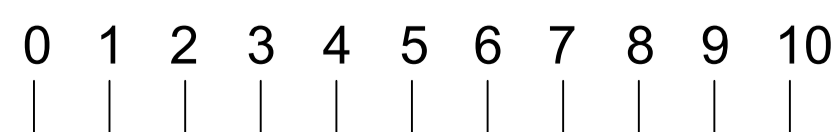

PROPOSED FLOOR PLAN 1:50

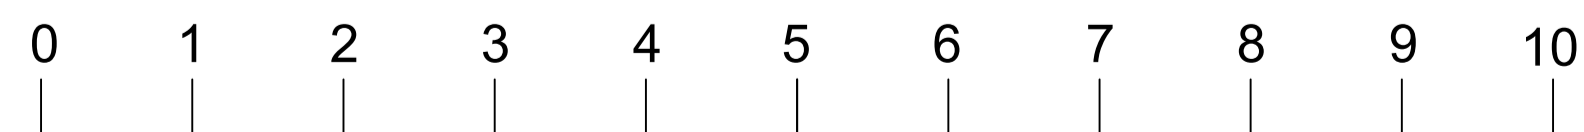

No.	Date	Details

REVISIONS

STATUS

Mobile No: 07846568704
Email: info@plymouthsurveyingservices.co.uk

16 Wain Park
Plympton
Plymouth
PL7 2HX

JOB TITLE
Proposed Double Garage
45 Stonebarton Close
Plymouth
PL7 4LN

DRAWING TITLE
Proposed Plan and Elevations

Drawn NB Original drawing size AI

Checked Date December 2023

Scale 1:100 & 1:50

Project Number PSS/45SC

Drawing Number 04 Revision.