
 
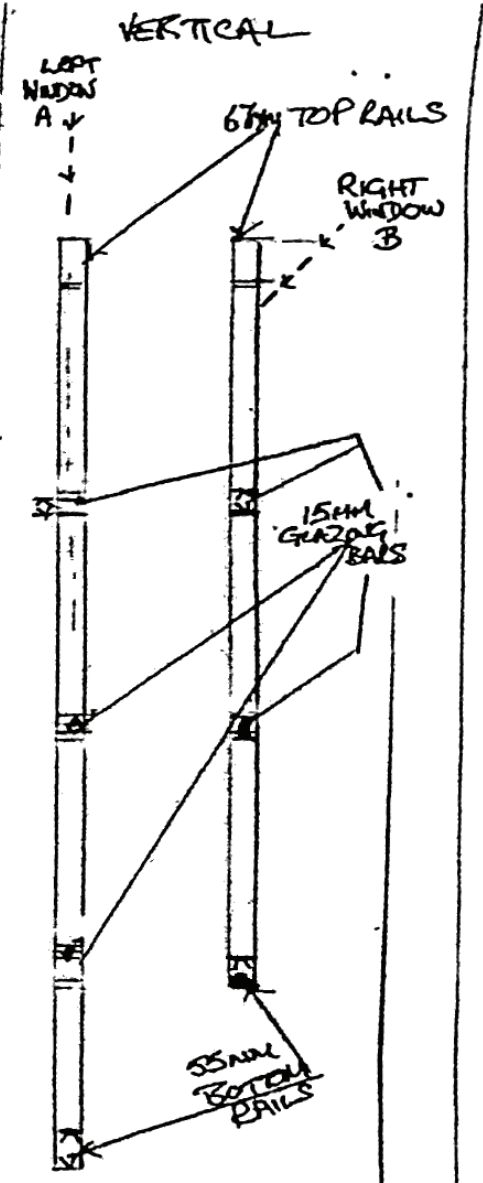


HORIZONTAL SCALE 1:10

PROPOSED TIMBER WINDOWS TO GROUND FLOOR NORTH ELEVATION

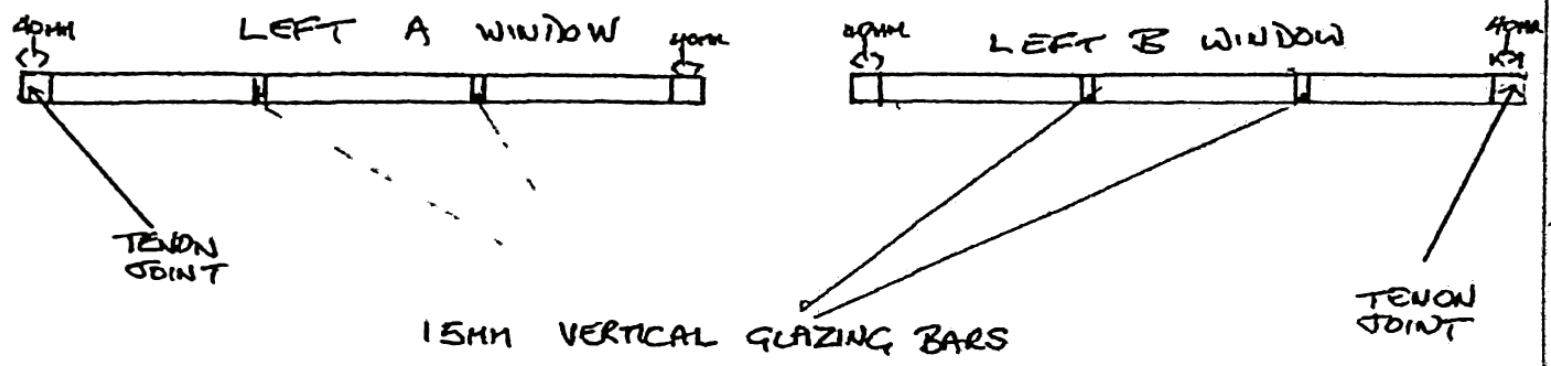

1:10 SCALE BAR SCALE 1:10