


GROUND FLOOR PLAN PROPOSED

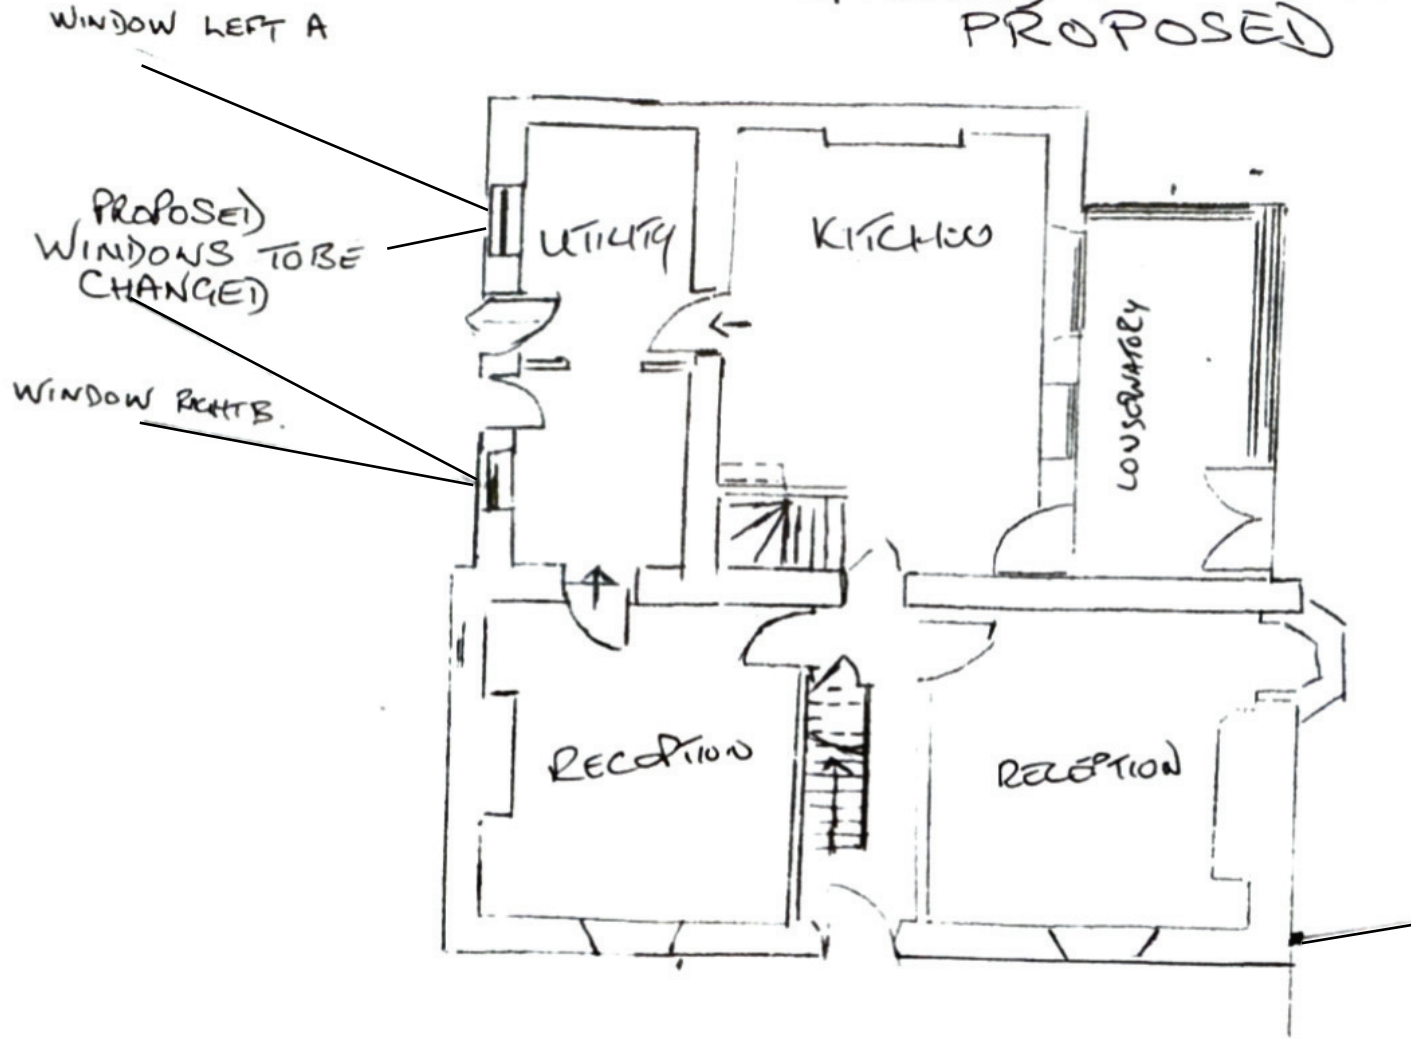

TIMBER GATE ATTACHED TO DWELLING

GROUND FLOOR PLAN
SCALE 1:100