



Rear Elevation





End Elevation

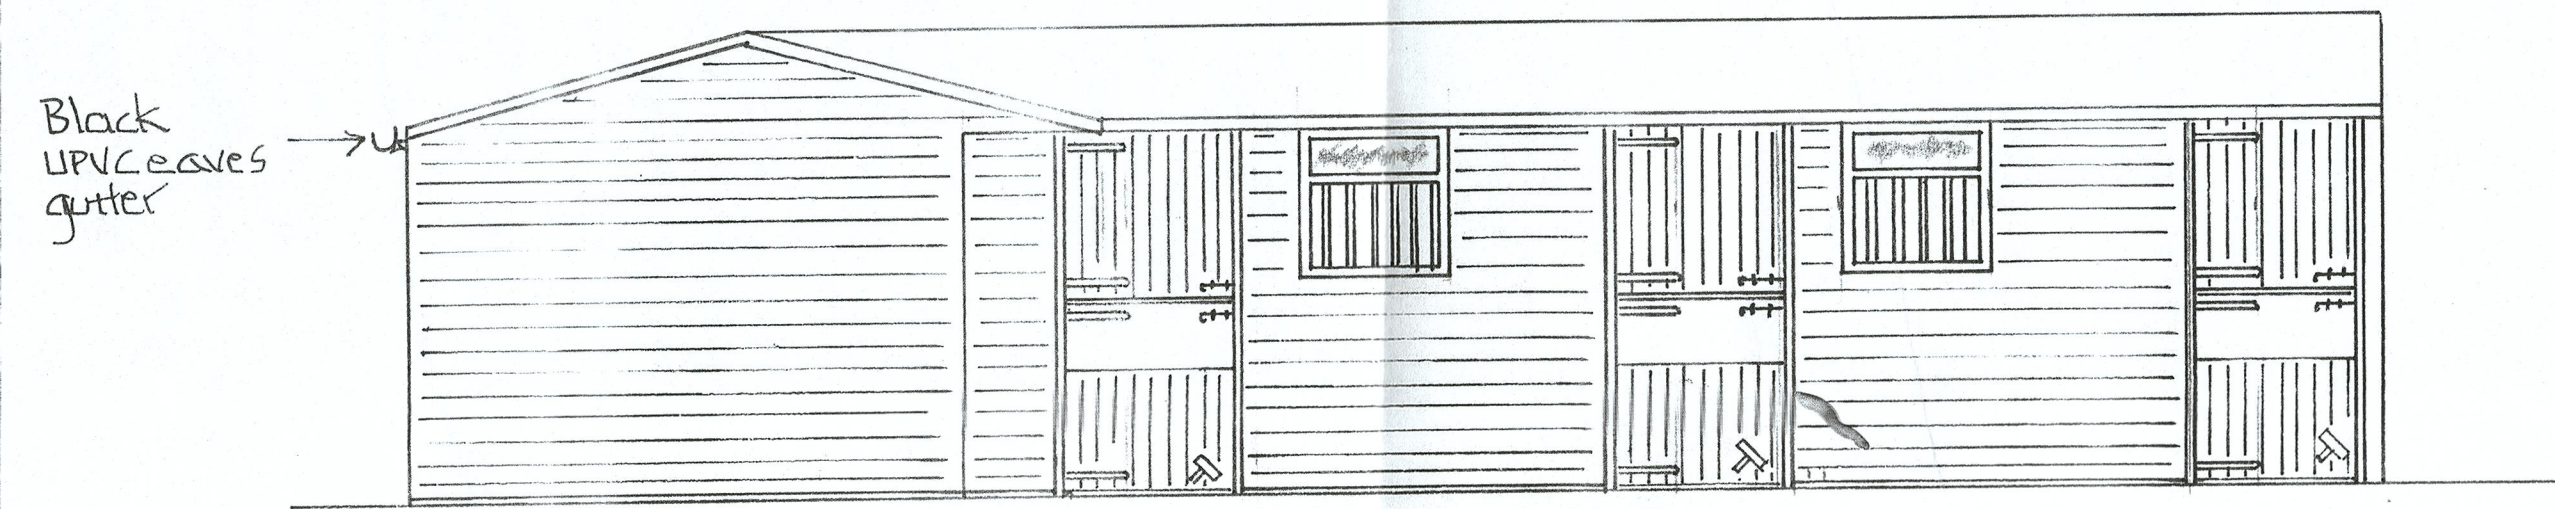

Front Elevation

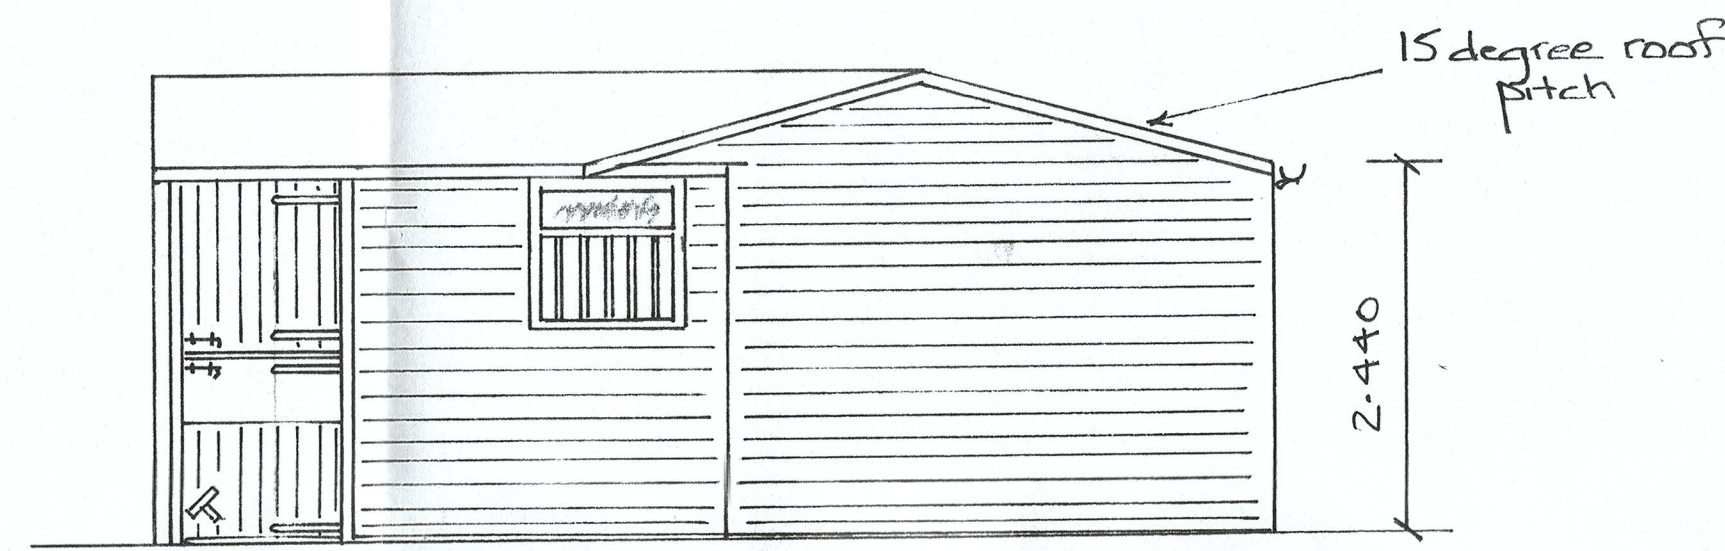


End Elevation

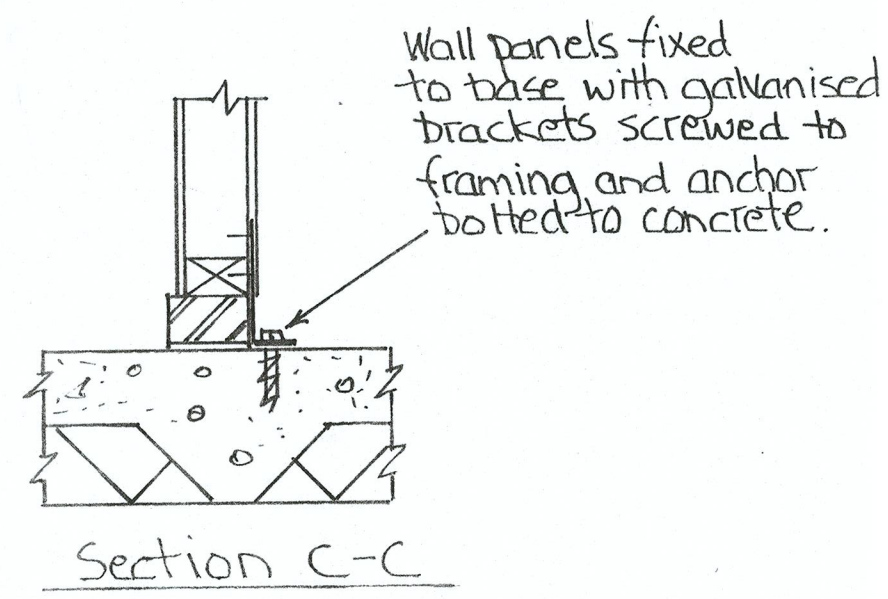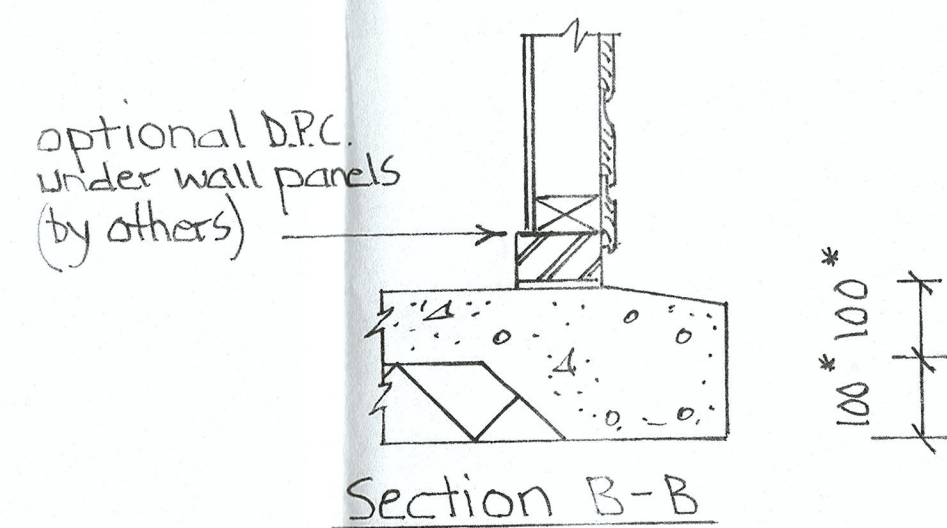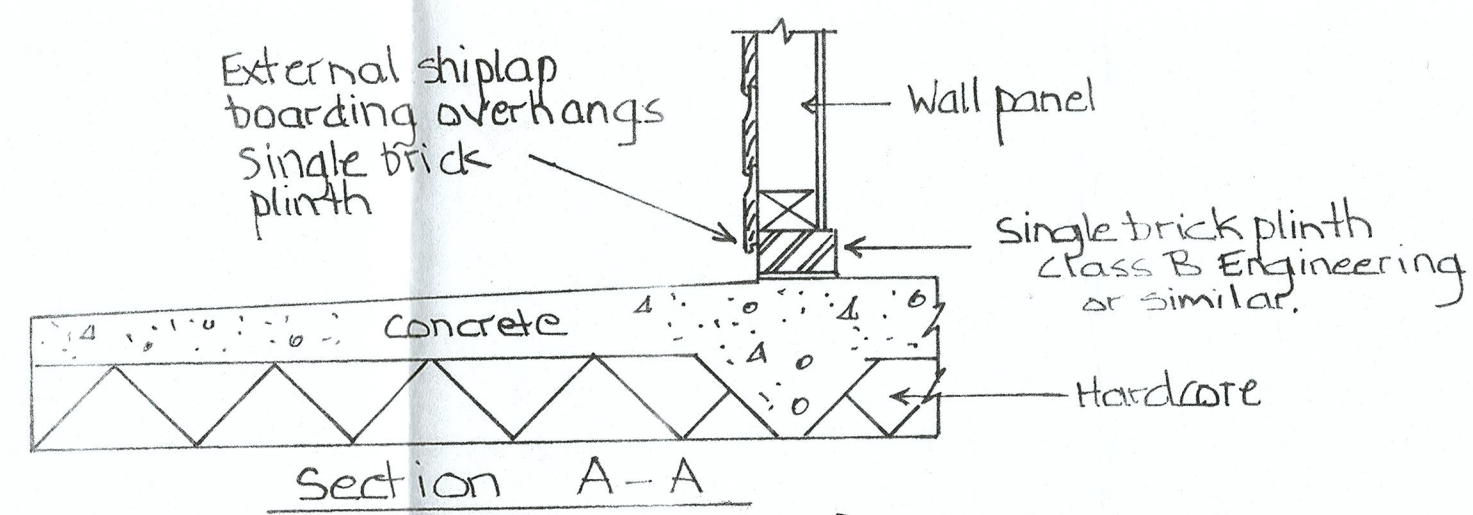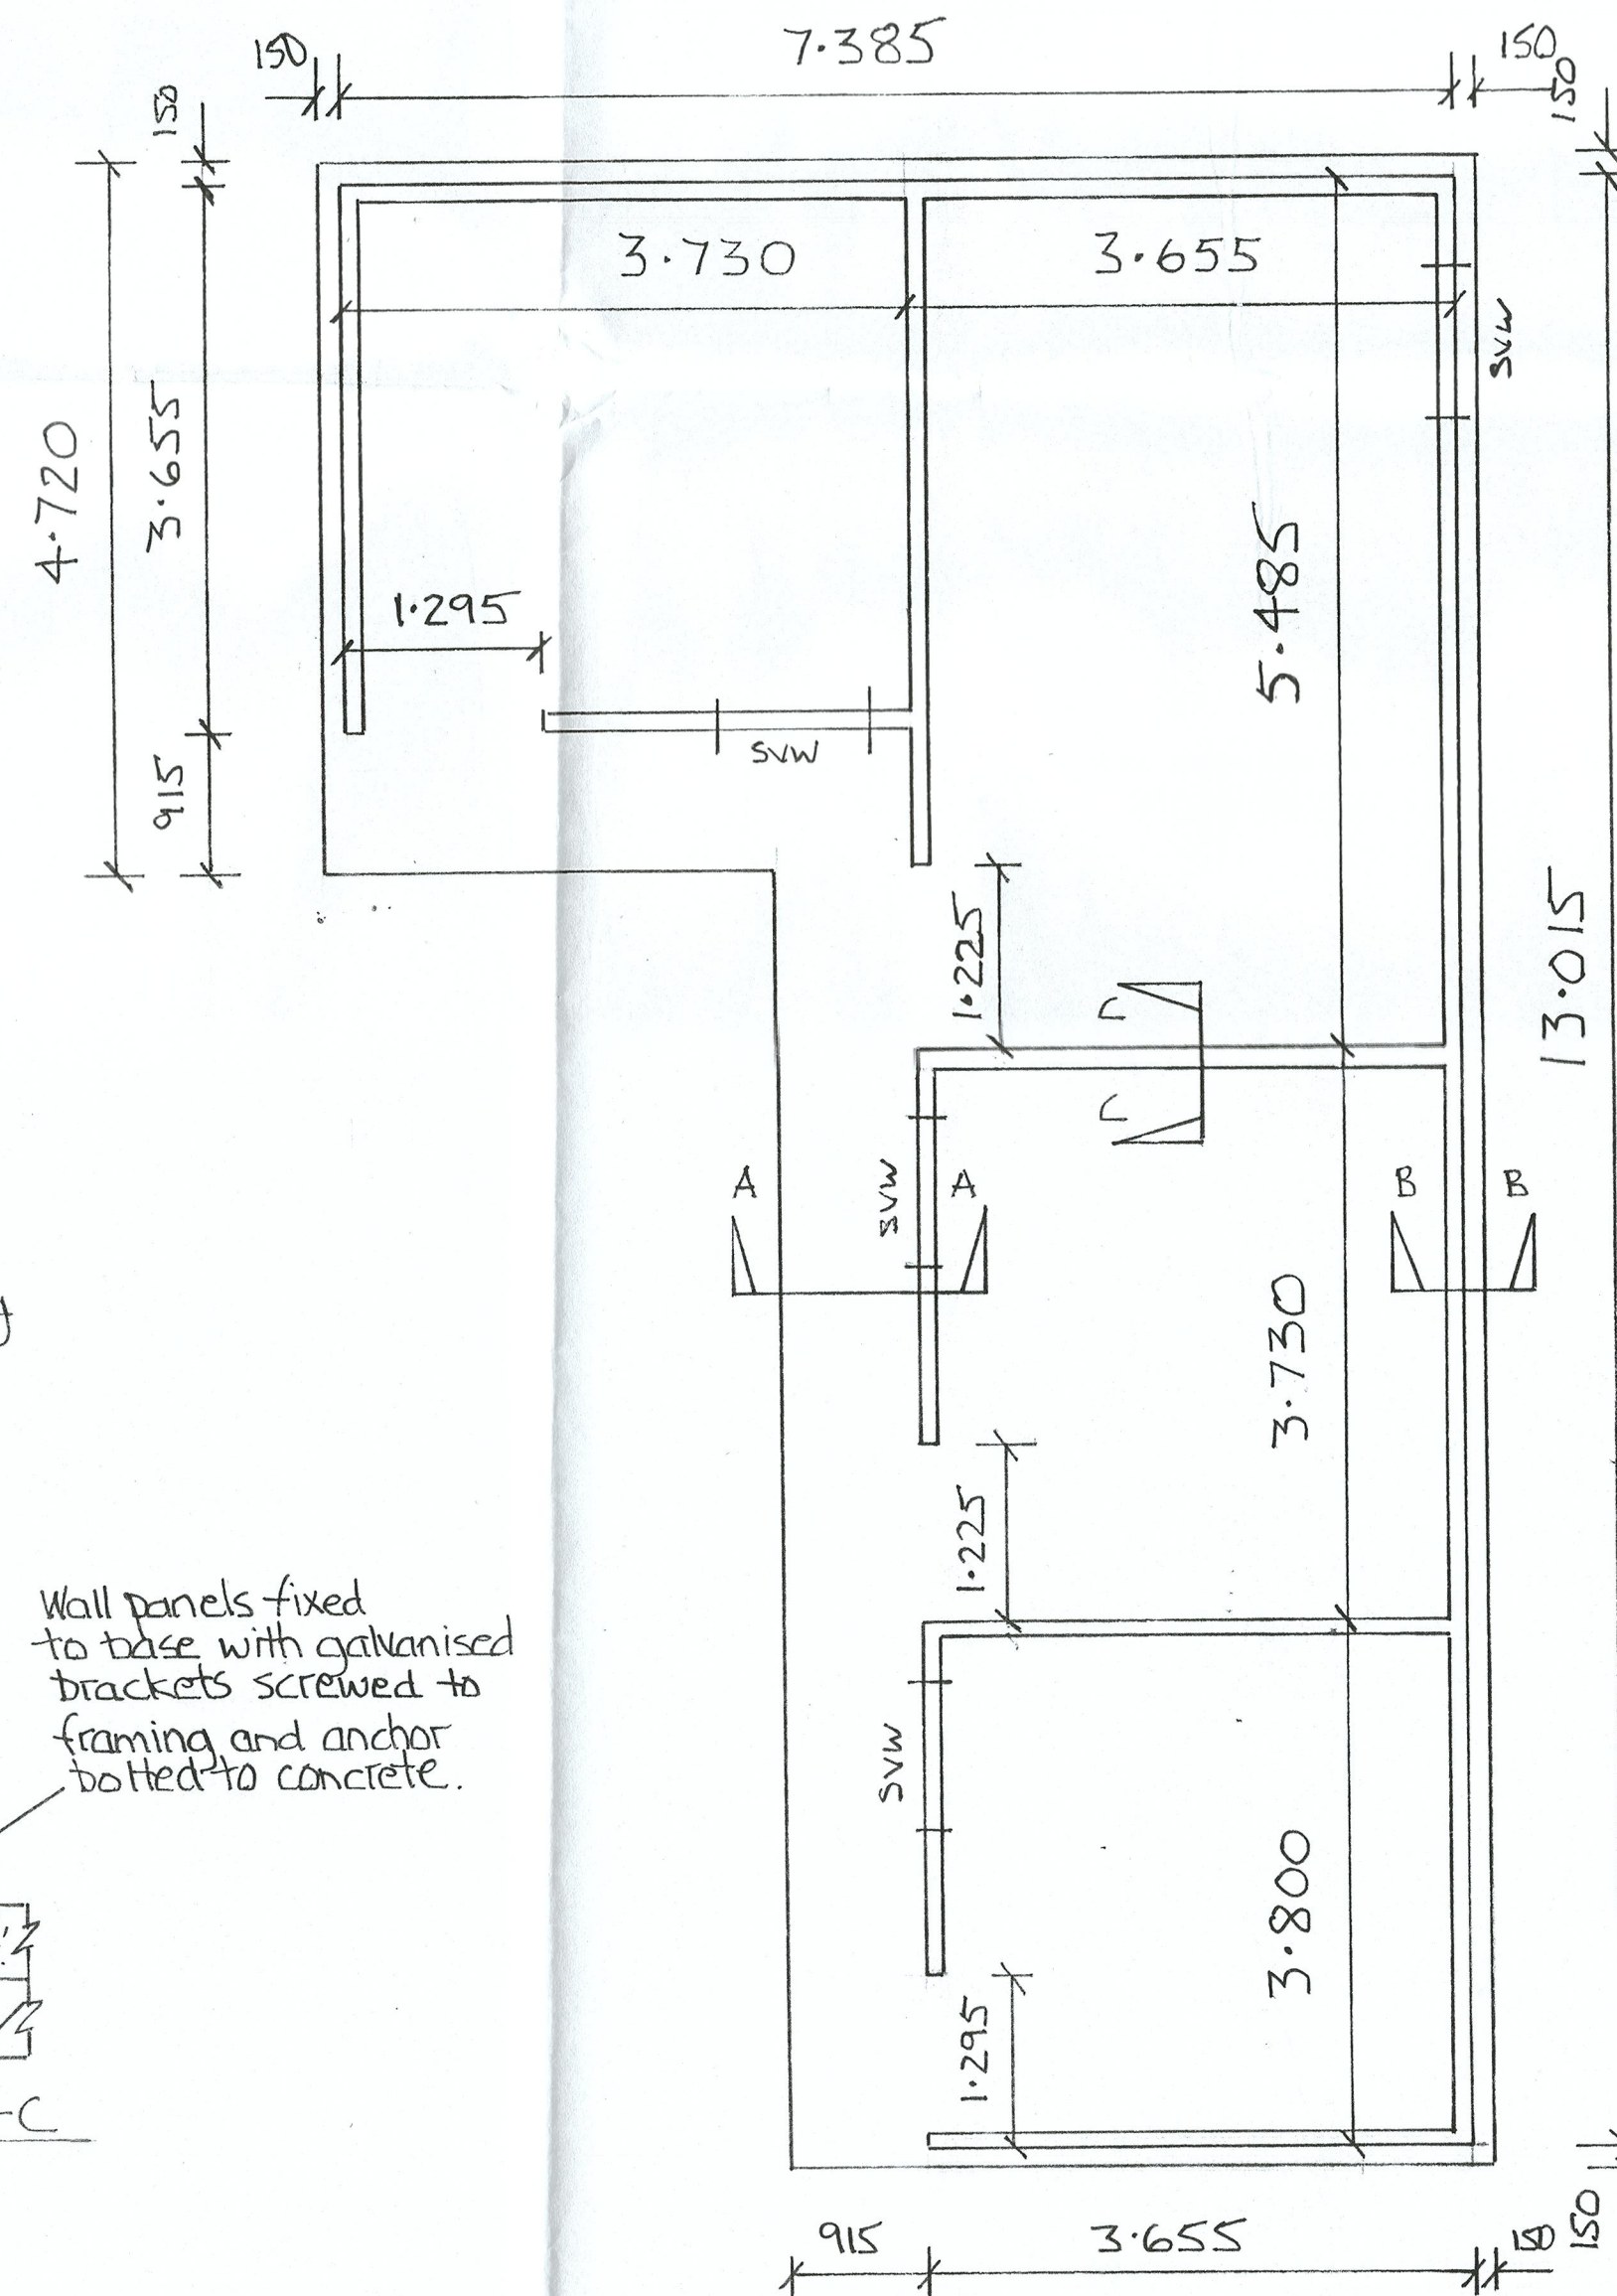


* minimum recommended.

NOTES:
All dimensions must be checked on site and not scaled from this drawing.

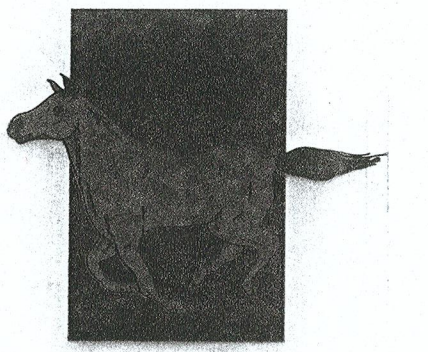

Equestrian Developments Ltd

WHEY CARR FARM,
SAND HUTTON YORK YO41 1LB,
TELEPHONE & FAX: (01904) 468433

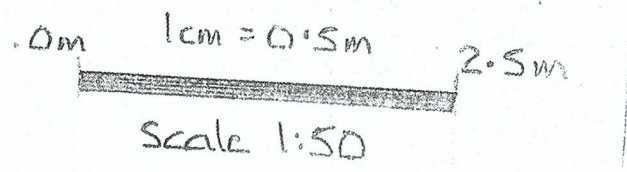

| Date | Revisions |
|------|-----------|
| | |

© copyright
Brick plinth must be laid square and level.
Dimensions must not exceed those stated on drawing

Mrs A Roberts
Thornset
Driffild Road
Driffild
YO25 9HN

Job Title
Proposed new sectional timber stables at

Drawing Title
Floor plan elevations and base detail dimensions

P & E R
DEVELOPMENT CONTROL
REC'D 20 OCT 2023
CHEQUE ENCLOSED

Scale 1:50 1:10

Date 18/2/16 Drawn by JLG

Drg. No. S23108012 Rev.