




PROJECT PAUSED UNTIL WRITTEN CONFIRMATION IS RETURNED BY CUSTOMER

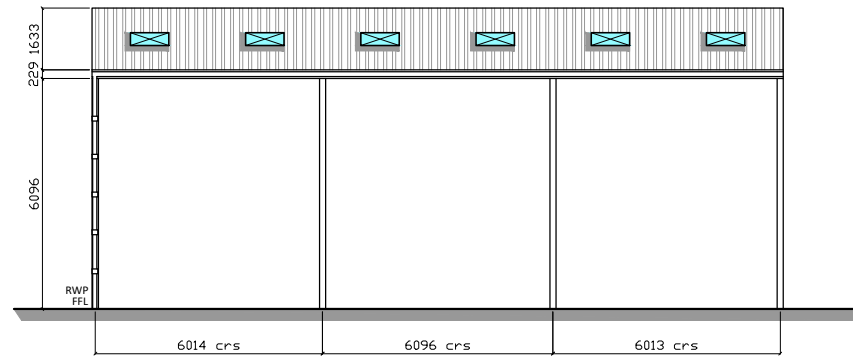


SIDE ELEVATION (GRID LINE B)

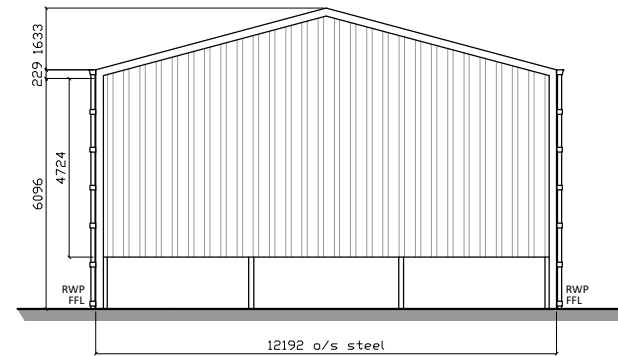


GABLE END (GRID LINE 4)

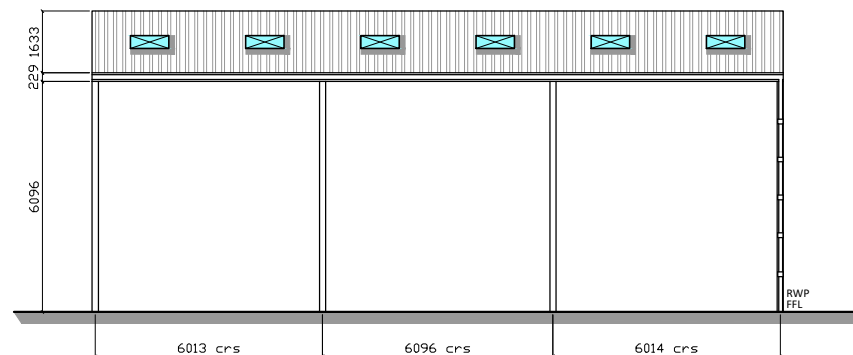

SIDE ELEVATION (GRID LINE A)

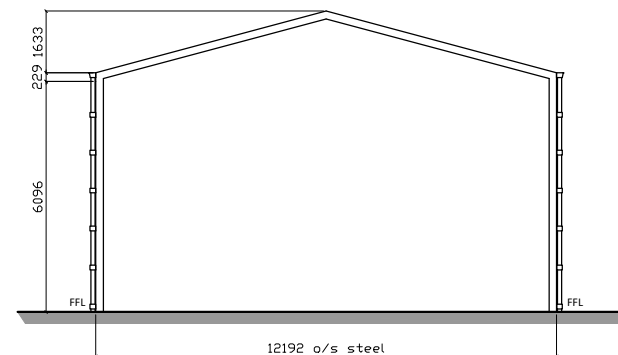

GABLE END (GRID LINE 1)

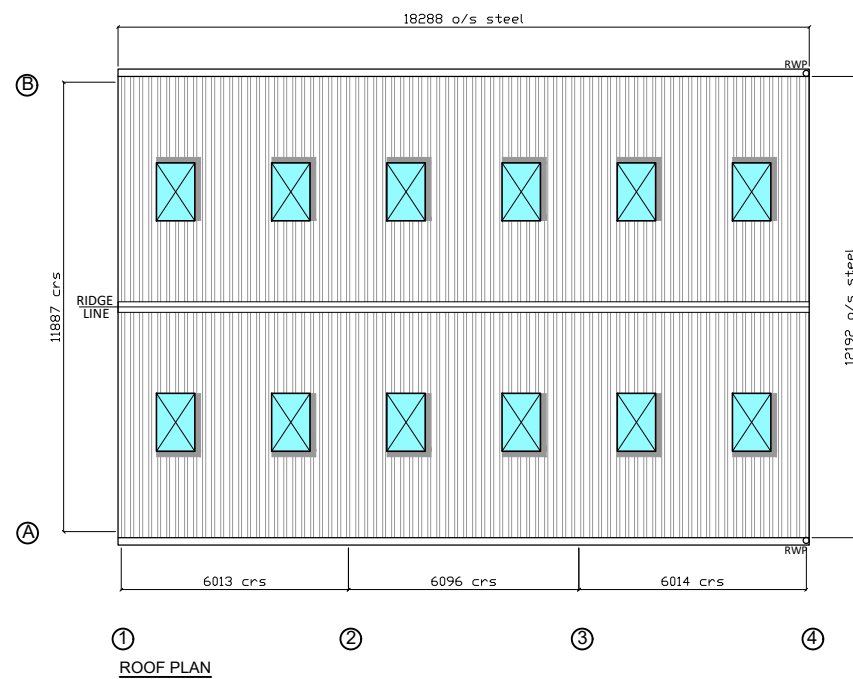

ROOF PLAN

SPECIFICATION:
SIZE:
 18.288m (60') LONG x 12.192m (40') WIDE x 6.096m (20') HIGH TO EAVES WITH A 15° ROOF PITCH
STRUCTURE:
 STANCHIONS: 305mm x 165mm x 40kg UB STANCHIONS
 SUB STANCHIONS: 203mm x 133mm x 25kg UB INTERMEDIATE SUB STANCHIONS
 RAFTERS: 203mm x 133mm x 25kg UB RAFTERS WITH RAFTER STAYS
 INCLUDING CHS RAFTER AND SIDE BRACING TO ONE END BAY COMPLETE WITH CHS EAVES TIES.
STEELWORK:
 ALL FABRICATED STRUCTURAL STEELWORK DELIVERED TO SITE SHALL INCORPORATE APPROPRIATE "CE" MARKING IN ORDER TO CONFORM TO THE REQUIREMENTS OF BS EN 1090-1.
 ALL STEELWORK TO BE HOT DIPPED GALVANISED.
PURLINS:
 TO SUPPLY 225 X 75 C16 GRADED TANALISED TIMBER PURLINS TO FRAME AT 1.375M CENTRES. EAVES BEAM TO BE 225 X 75 C16 GRADED TANALISED TIMBER.
ROOF CLADDING:
 TO SUPPLY PROFILE 6 REINFORCED CORRUGATED NATURAL GREY FIBRE CEMENT SHEETS. RIDGE TO BE ALTERNATING CLOSE FITTING AND VENTILATING CROWN CRANKED. VERGES TO BE FINISHED WITH FIBRE CEMENT BARGE BOARDS.
ROOF LIGHTS:
 INCORPORATE 12 NO. 1.525M CORRUGATED 2.40KG/M² GRP PROFILE 6 ROOF LIGHTS IN ROOF CLADDING POSITIONED TO SUIT CUSTOMER'S REQUIREMENTS.
RAINWATER GOODS:
 EAVES GUTTER TO BE 160 ON THE SIDE WITH 1 NO. 110mm Ø PVC DOWNPIPES TO EACH SIDE. ALL GUTTERS TO BE PVC WITH RUBBER SEALED JOINTS FIXED TO EAVES BEAMS WITH PVC BRACKETS AT 1m INTERVALS AND PVC DOWN PIPE CLIPS TO STANCHIONS.
END CLADDING:
 ONE GABLE END TO BE CLAD DOWN TO 4.724M (15'6") BELOW EAVES LEVEL WITH 0.7MM THICK POLYESTER COATED BOX PROFILE STEEL SHEETS ON 150 X 75 C16 GRADED TANALISED TIMBER SHEETING RAILS.
SIDE CLADDING:
 NOT REQUIRED.
DOORS:
 NOT REQUIRED.
CONCRETE PANELS:
 NOT REQUIRED.

SITE ADDRESS:
 HEART HILL FARM
 MAIN ROAD
 LATHAM
 YO42 4PR

CONTACT:
MR S GARDHAM
 YORK

TITLE:
ELEVATION DRAWING

PLEASE NOTE NO ASSUMPTION SHOULD BE MADE IN RESPECT TO ANY CONSTRUCTIONAL DETAILS FROM THIS DRAWING. ALL DIMENSIONS ON THIS DRAWING MUST BE CONSIDERED APPROXIMATE. VARIATIONS MAY OCCUR DURING DETAILING. DRAWING PRODUCED FOR PLANNING PURPOSES ONLY. DO NOT SCALE. IF IN DOUBT ASK

CLIENT:
 MR S GARDHAM
 COMMON FARM
 BACK LANE
 BARMBY MOOR
 YORK
 YO42 4EW

DRWN BY: A GOWAN	DATE: 11-07-23
CHK'D BY: A ROBB	DATE: 11-07-23
A3 SCALE: 1:200	
REVISIONS:	
REV.	DATE:
DESCRIPTION	BY
DRG. No. RS23-2336A-7074-02	
	Rev.

DRWN BY: A GOWAN	DATE: 11-07-23
CHK'D BY: A ROBB	DATE: 11-07-23
A3 SCALE: 1:200	
REVISIONS:	
REV.	DATE:
DESCRIPTION	BY
DRG. No. RS23-2336A-7074-02	
	Rev.

Broomhouses 2 Industrial Estate
 Glasgow Road
 Lockerbie
 DG11 2SD
 Tel: 01576 205 905
 Fax: 01576 204 466
 Drawing Office: 01606 330 227