


Existing Ground Floor Plan 1:100




Existing First Floor Plan 1:100

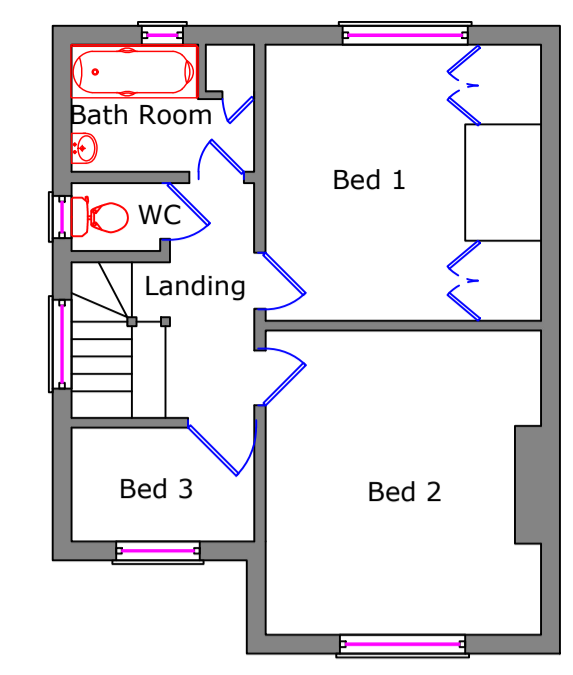


Existing Front Elevation 1:100




Existing Rear Elevation 1:100

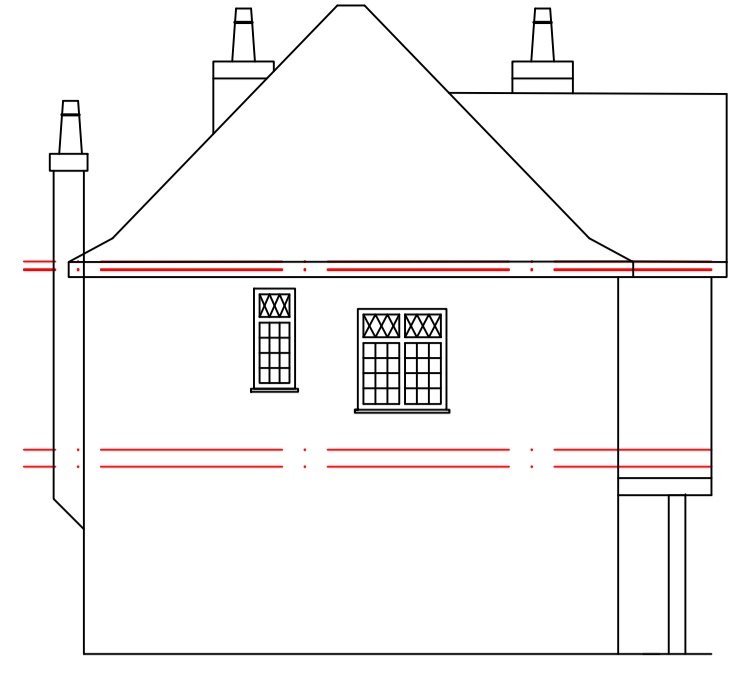


Existing Side Elevation 1:100

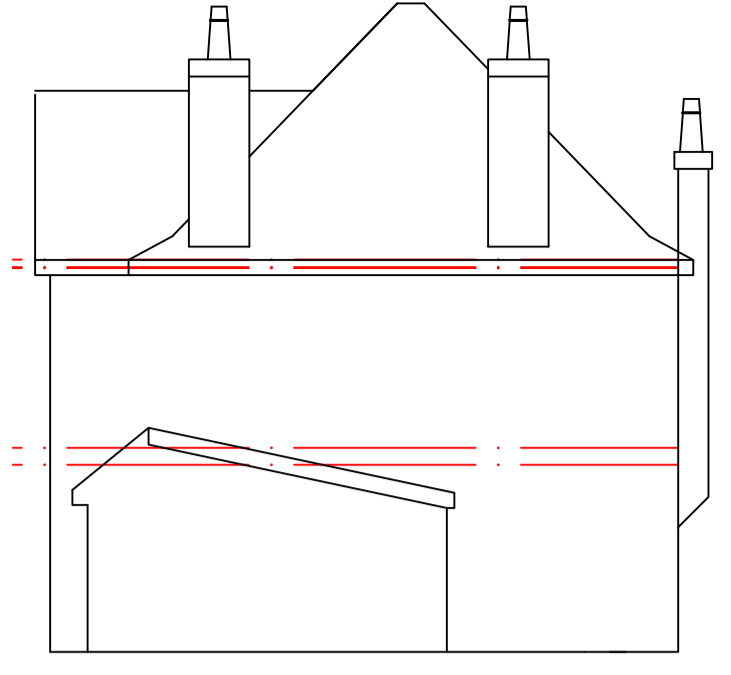


Existing Side Elevation 1:100

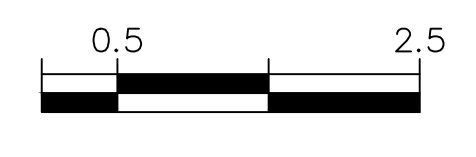


Scale bar 1/50

 




Scale bar 1/100

 


Scale bar 1/500

 


Scale bar 1/1250

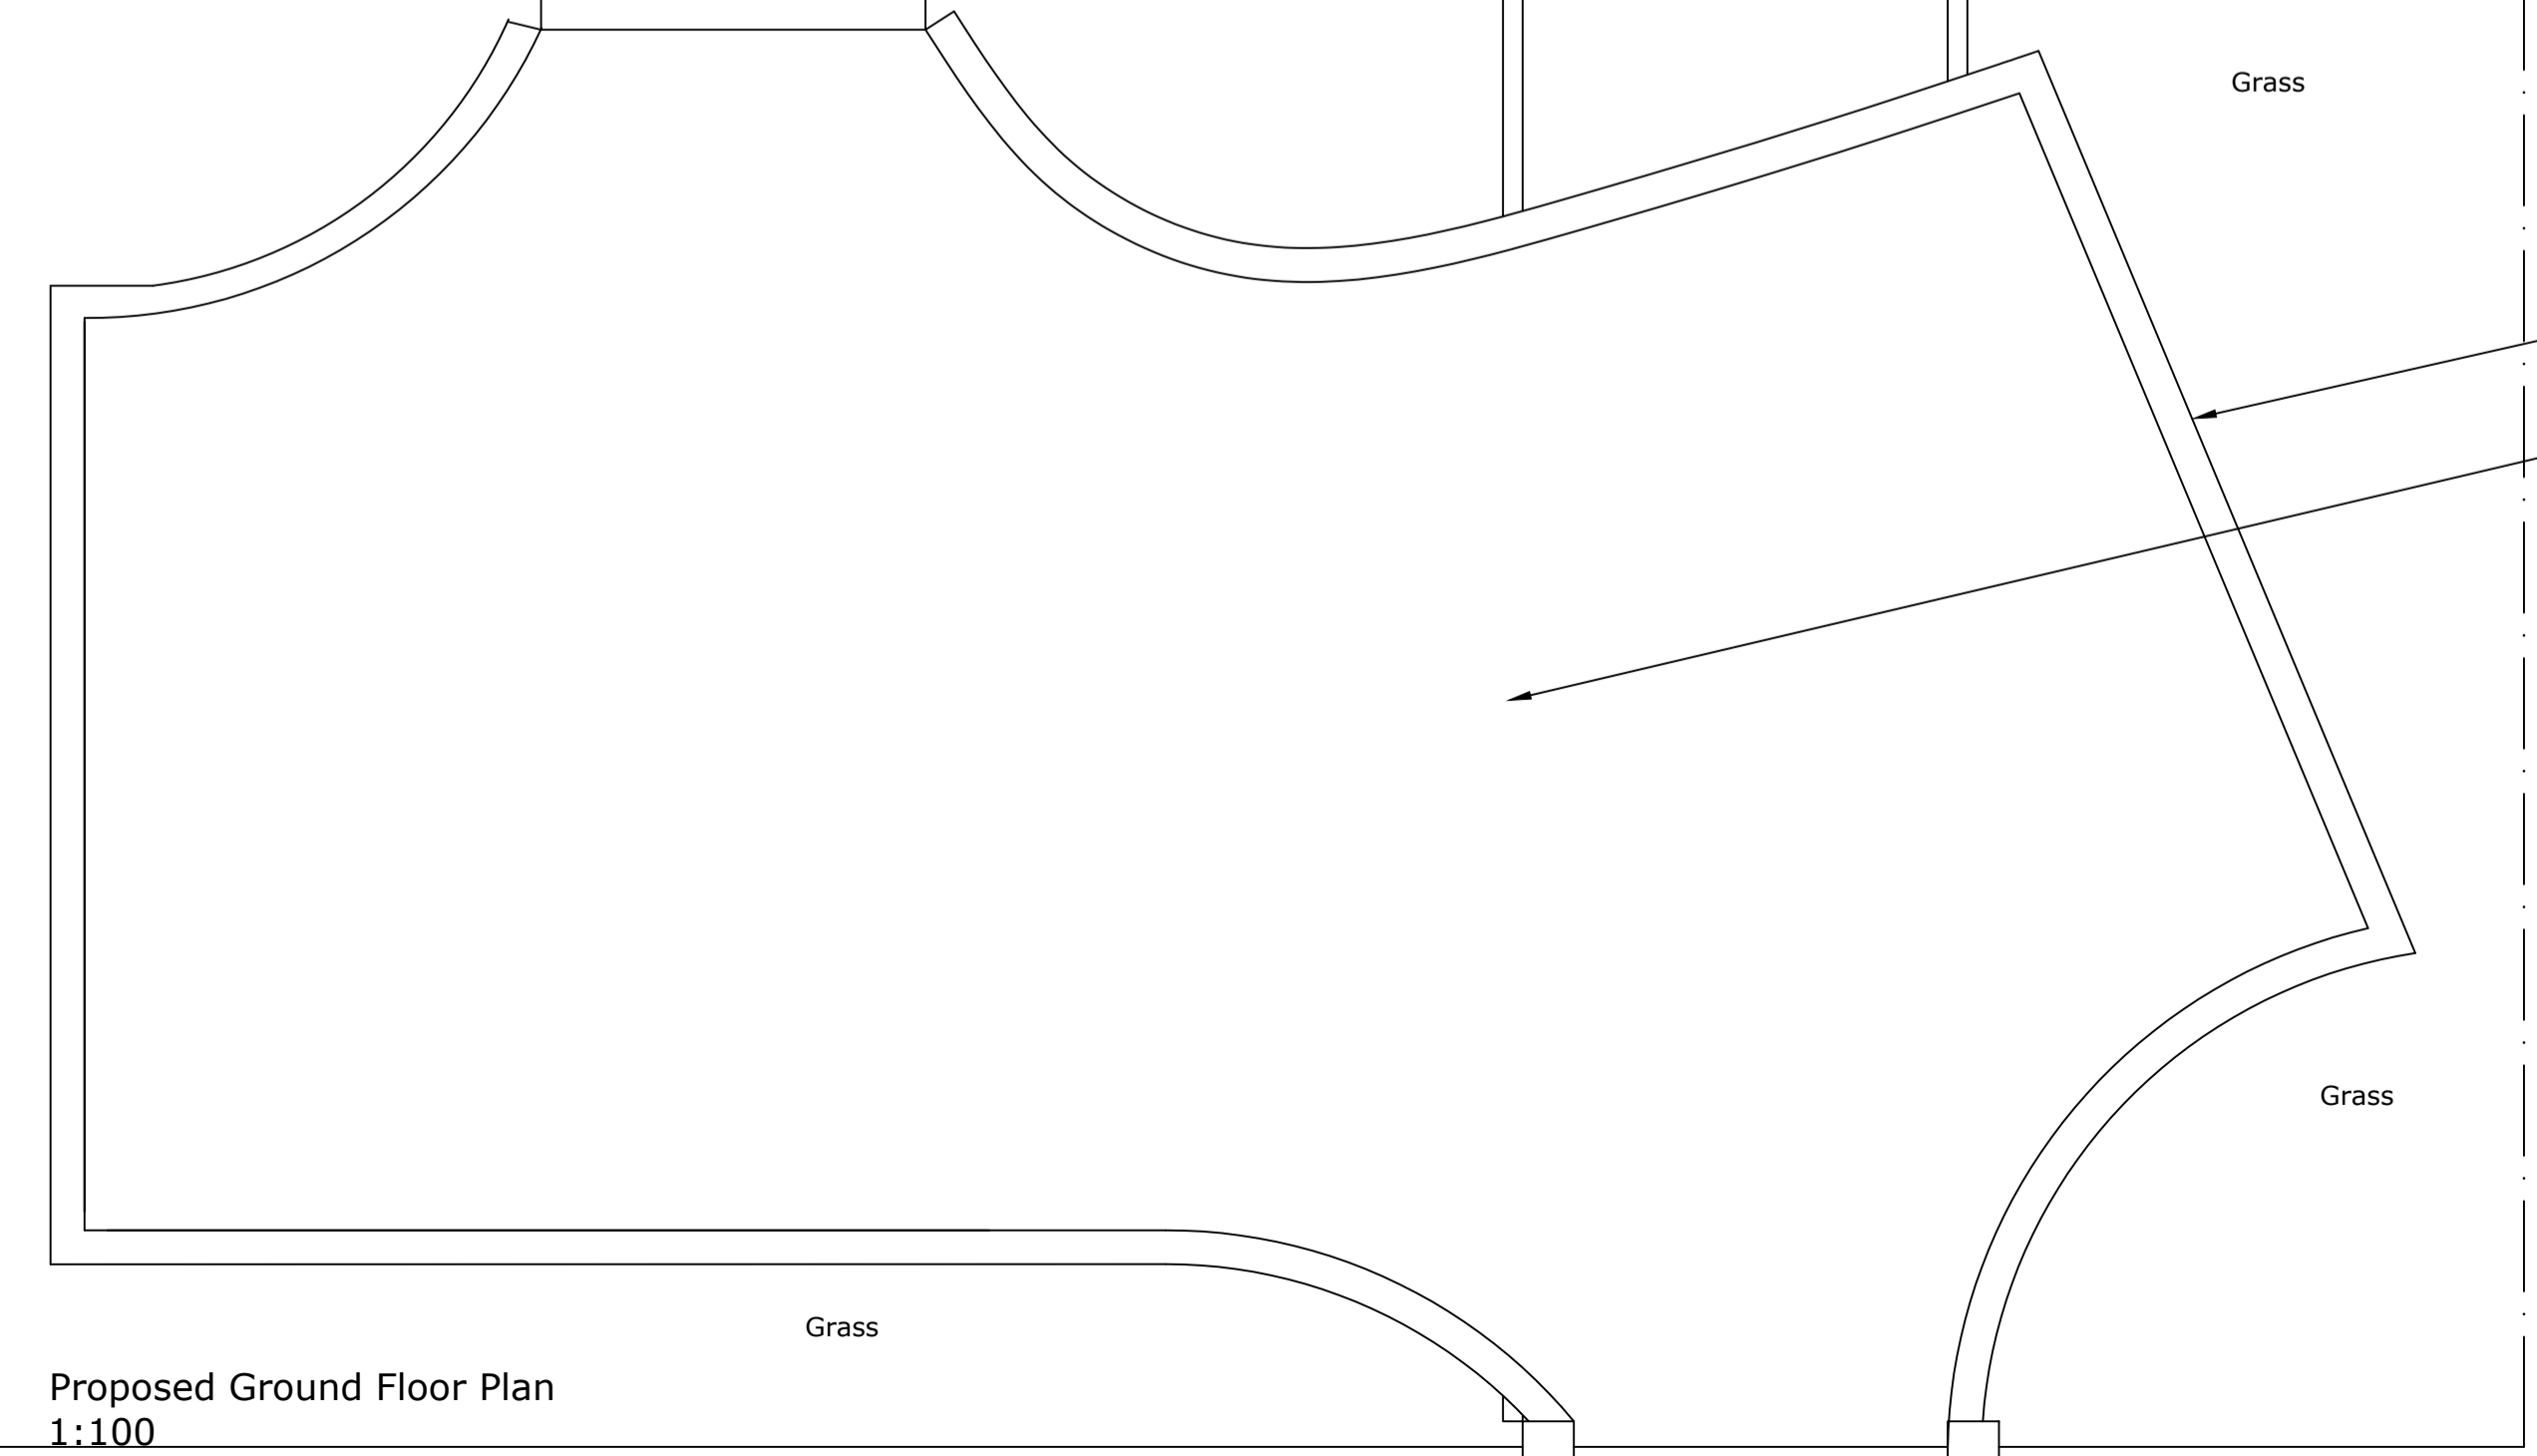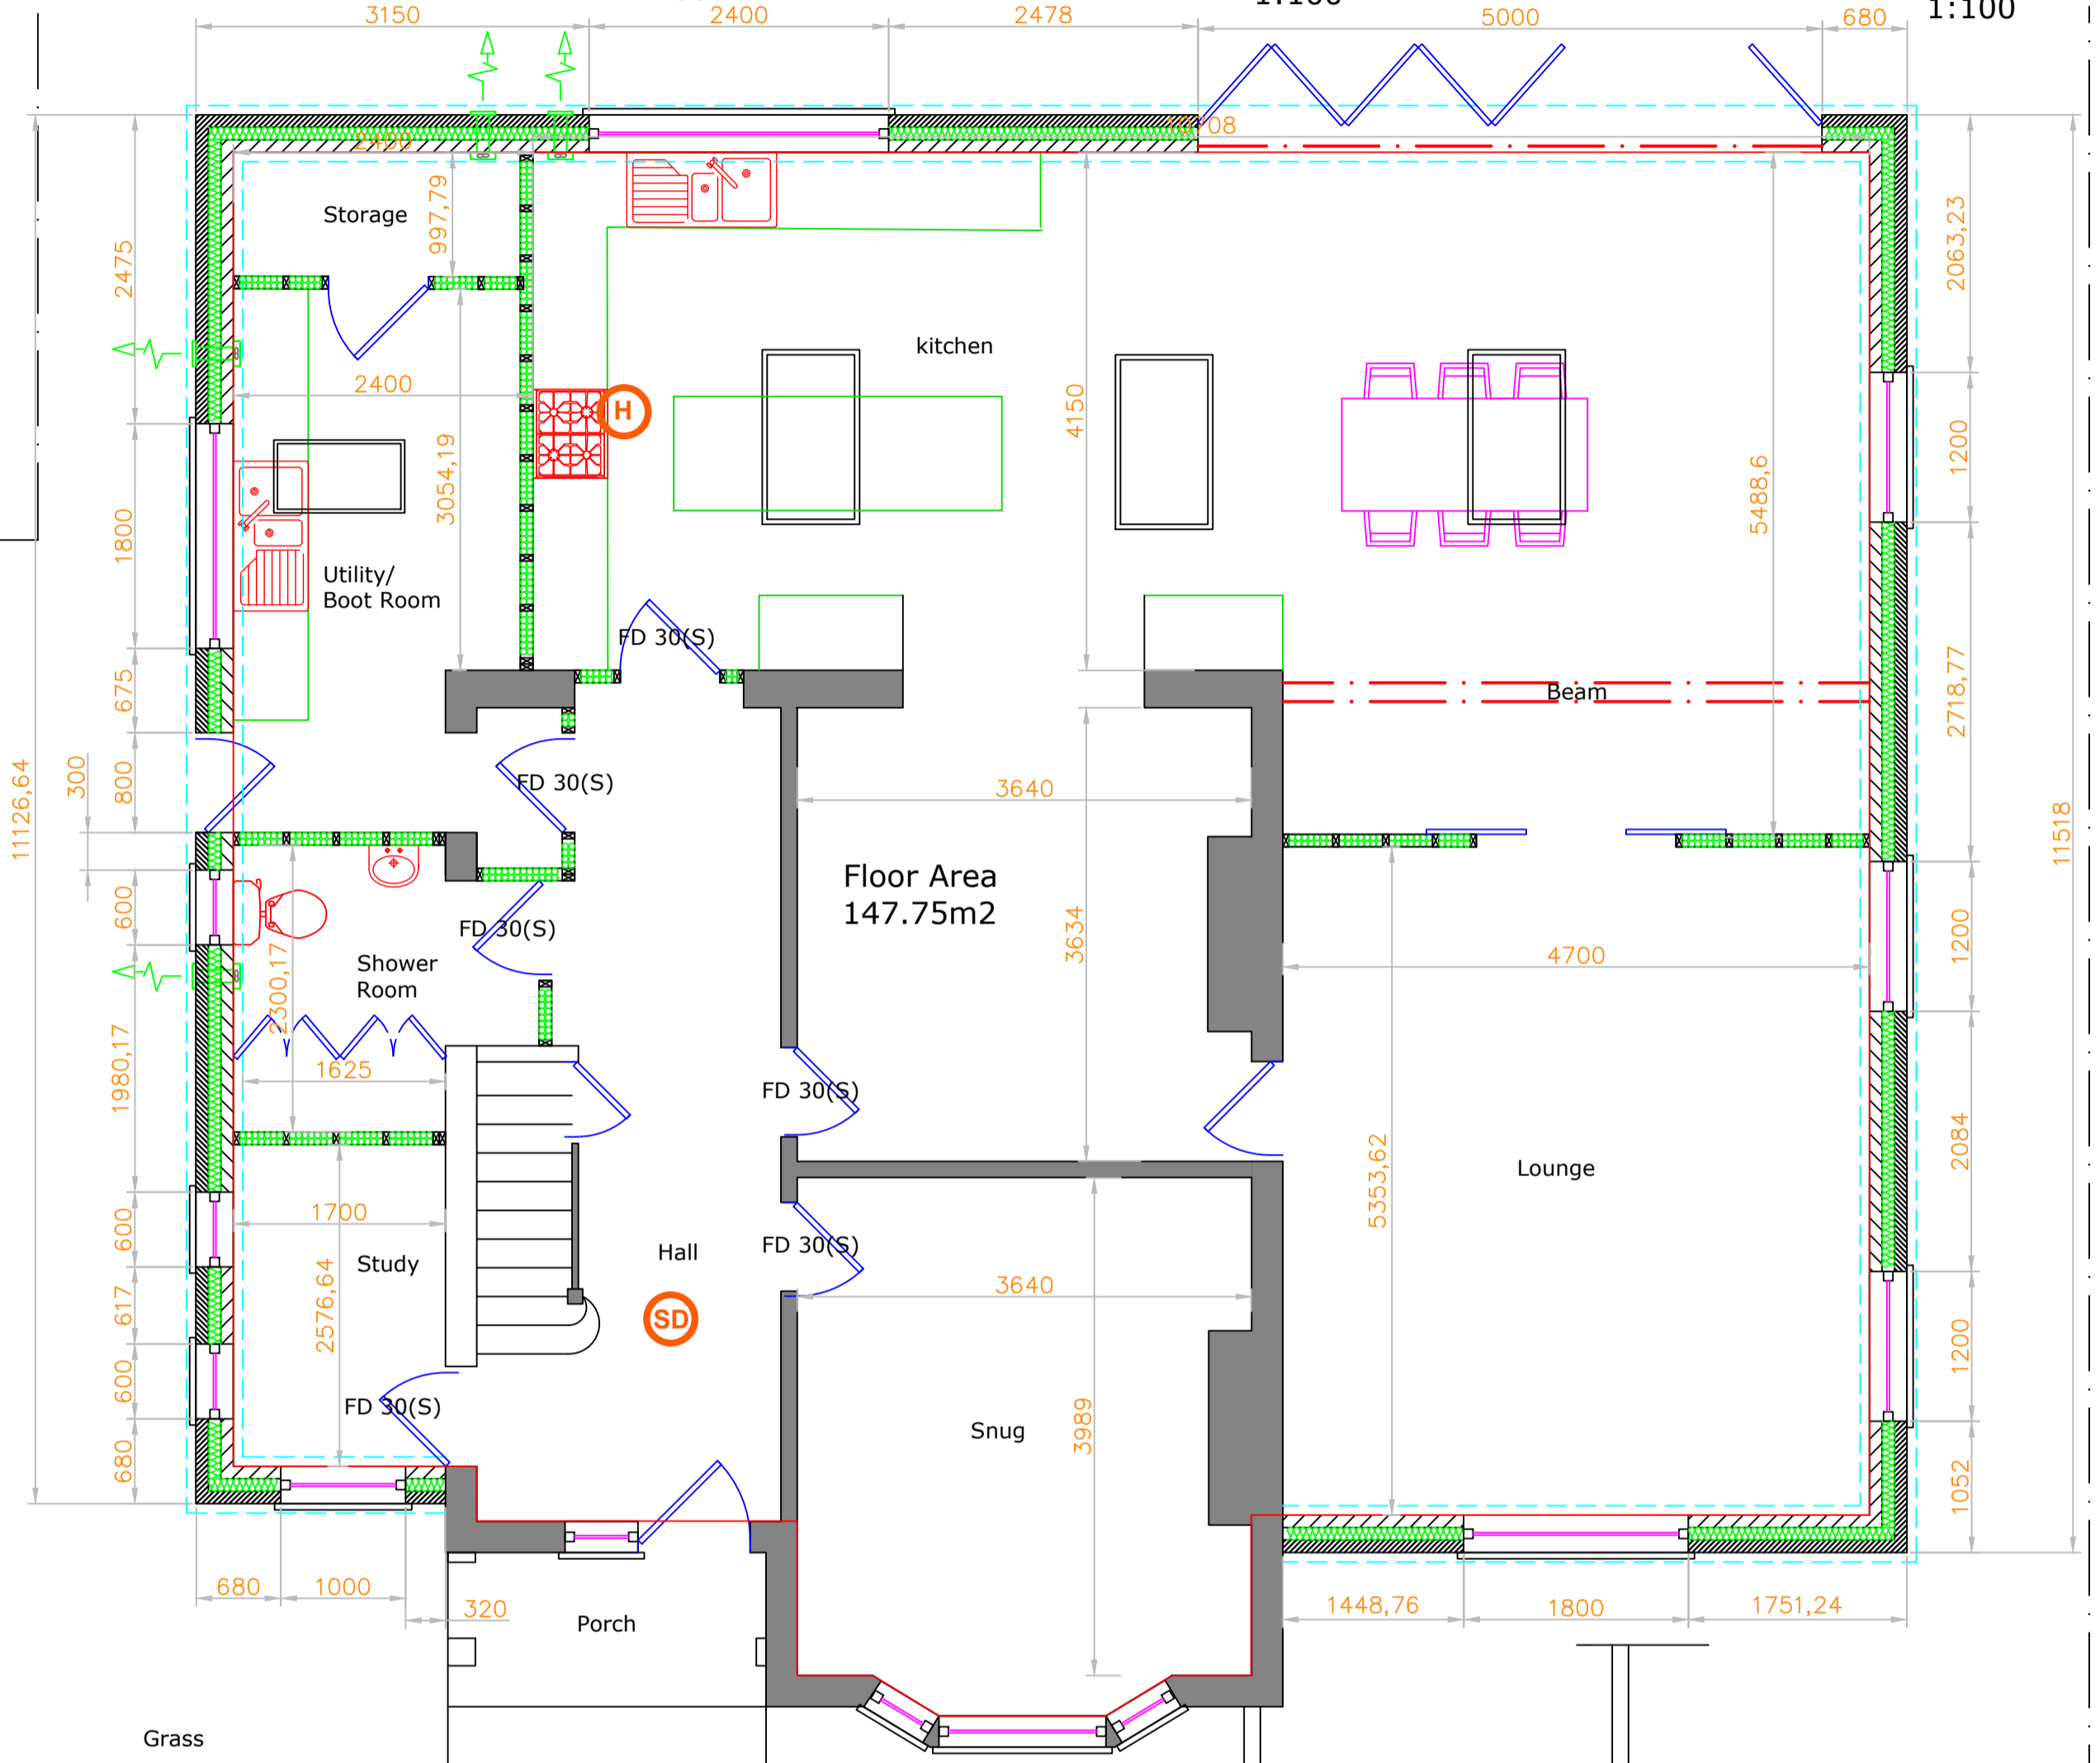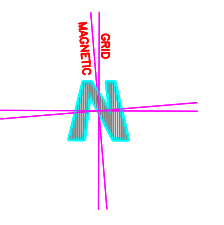

Proposed Ground Floor Plan 1:100

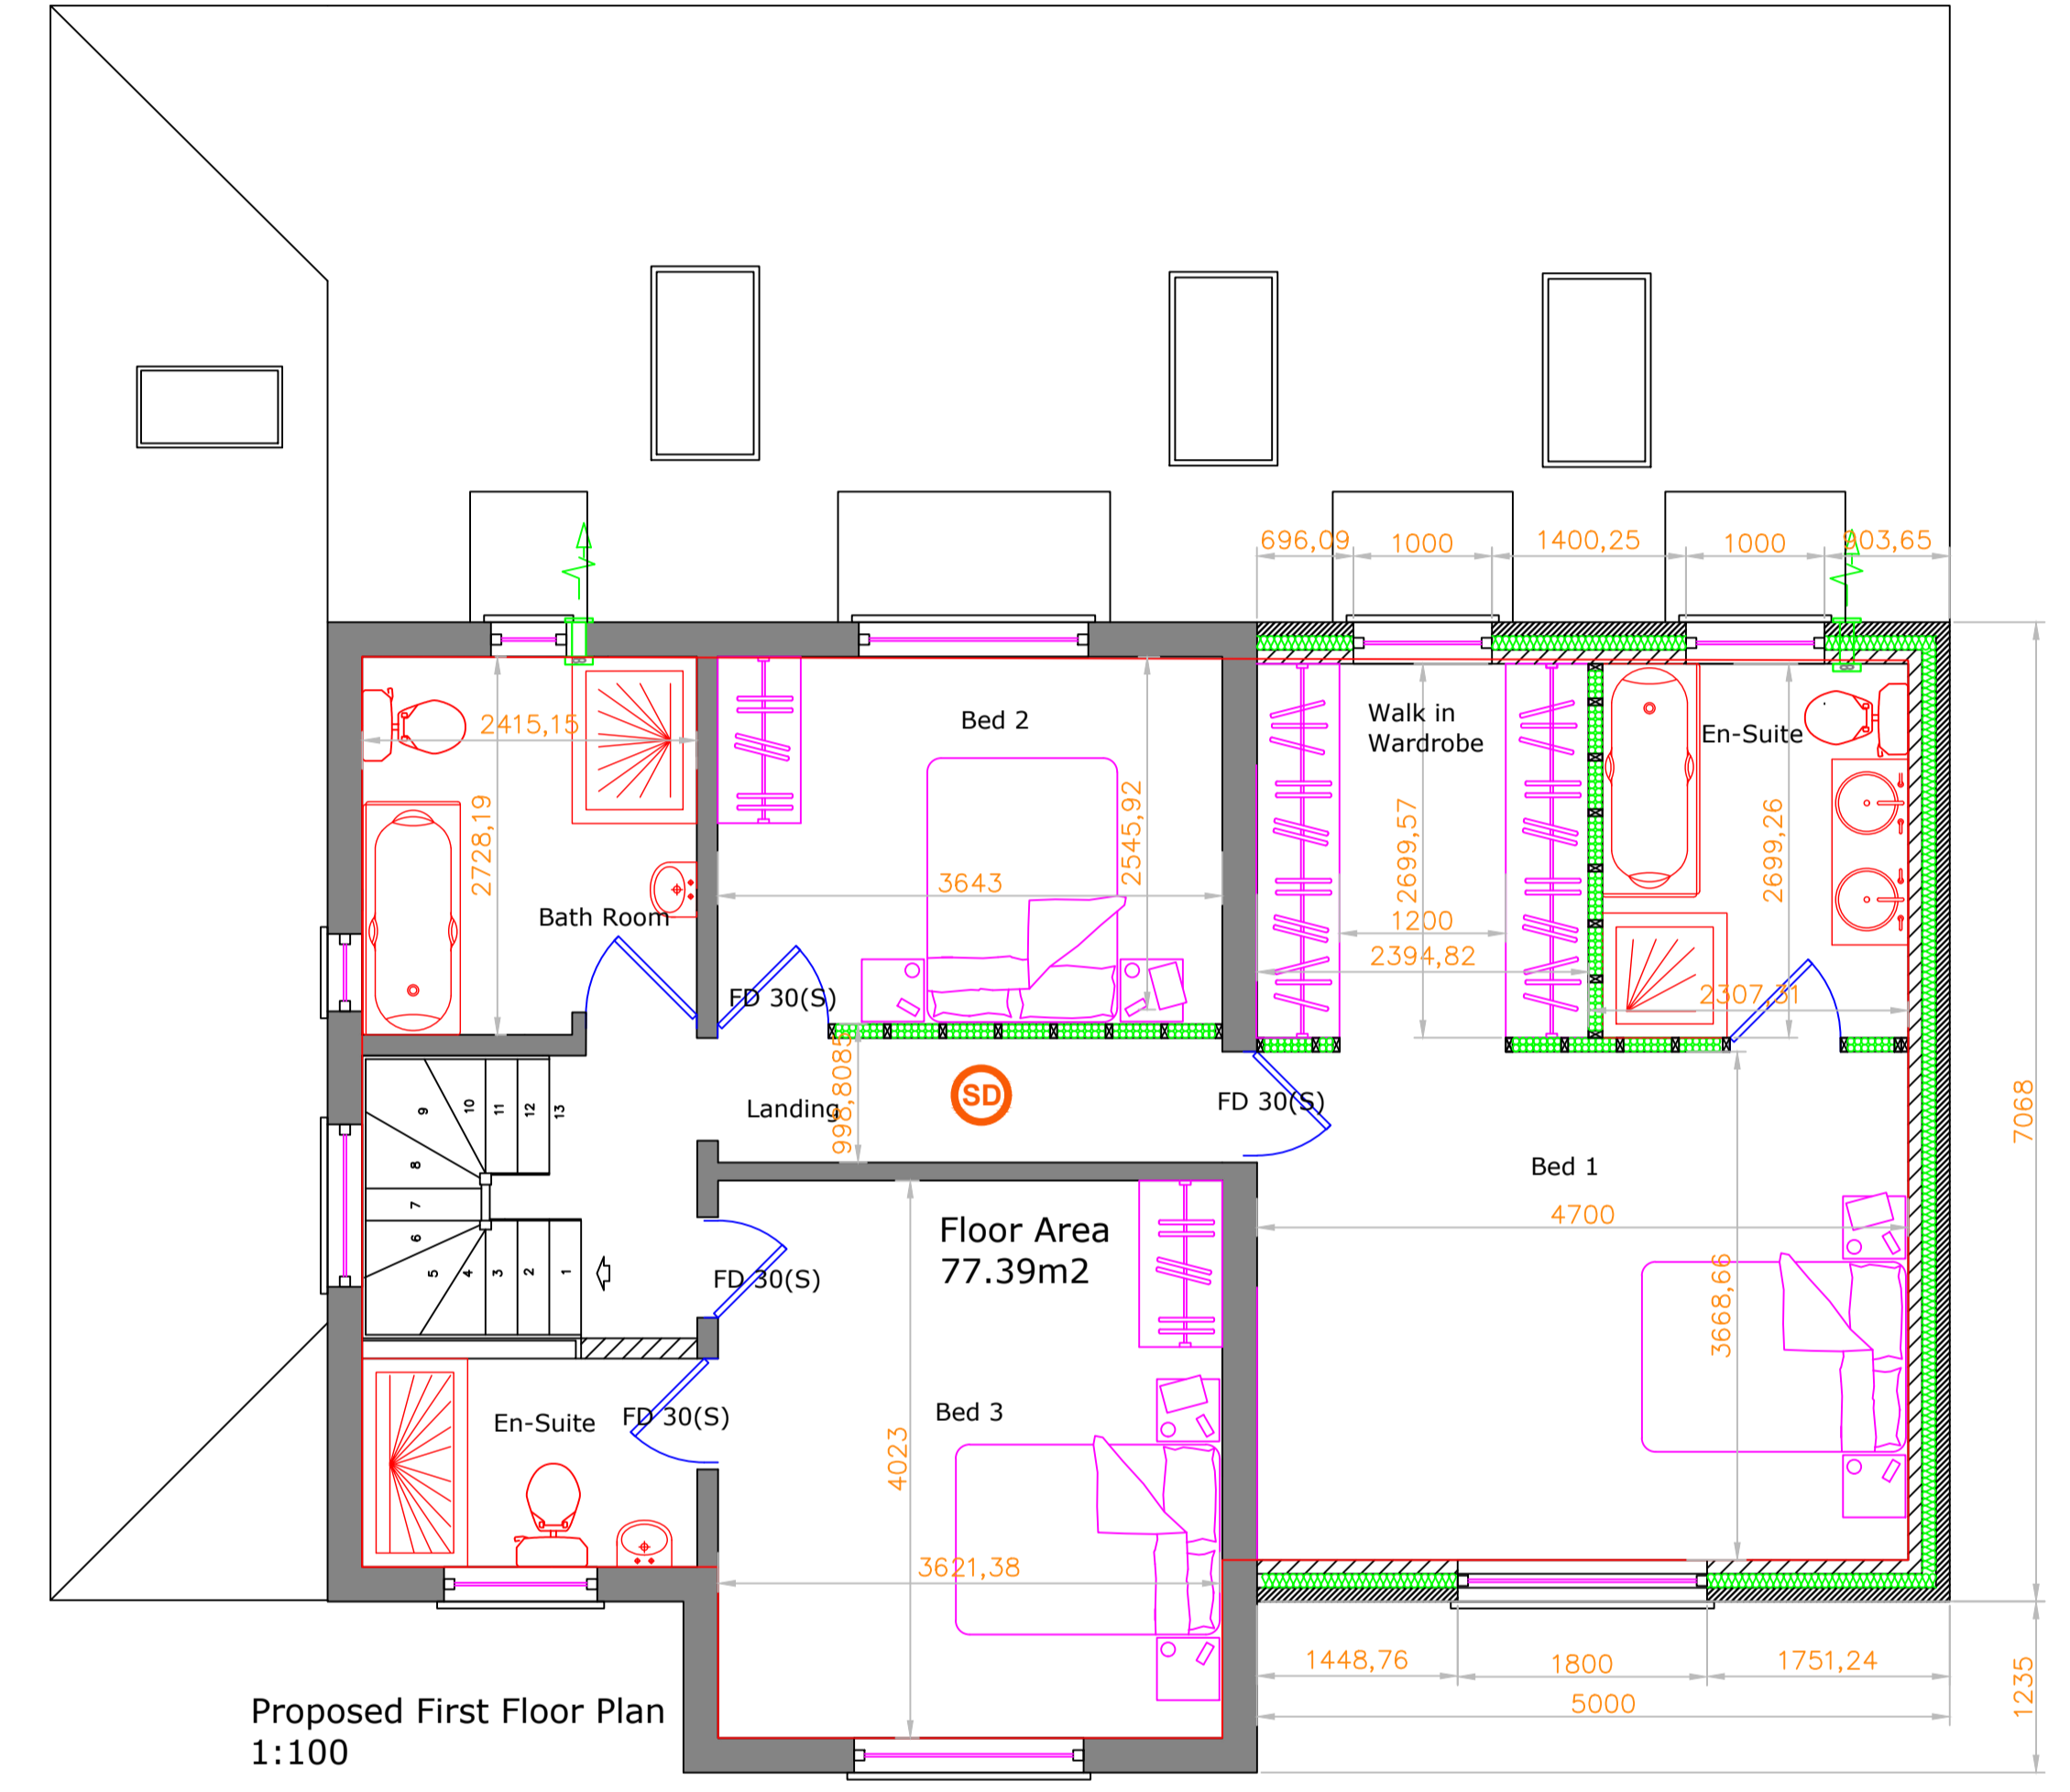


Proposed First Floor Plan 1:100

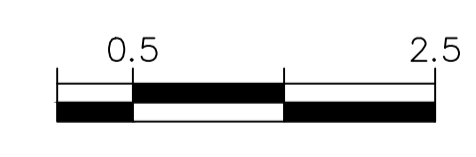


Scale bar 1/50




Scale bar 1/100

 

Scale bar 1/500

 

Scale bar 1/1250

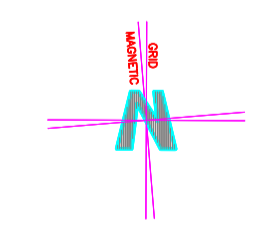

newton | associates

THE MALT HOUSE,
THE MALTINGS,
STATION ROAD,
SAWBRIIDGEWORTH,
HERTS, CM21 9JX.
(T) 01279 833012
(E) info@na-surveyors.co.uk

Scale: Date: Drawn: Checked:
See Plan July 2023 PAH JEN
Printed at A1

Title
**7 Whitehall Lane
Bishop's Stortford
Herts CM23 2JJ**

Project:
**Proposed Rear
Extension**

Drawing Number: **7White-Plan-001** Sht. 1 of 1 Rev. -