



GENERAL NOTES:  
 UNLESS OTHERWISE NOTED ALL DIMENSIONS ARE GIVEN IN MILLIMETRES  
 ALL DIMENSIONS MUST BE VERIFIED ON SITE BEFORE THE COMMENCEMENT OF WORK OR THE FABRICATION OF ANY ITEM. DISCREPANCIES MUST BE REPORTED TO THE ARCHITECT  
 THIS DRAWING IS NOT FOR CONSTRUCTION – FOR CDM AND BUILDING REGULATIONS COMPLIANT DETAILS CONTACT TURQUOISE NOISE LTD.  
 THIS DRAWING AND DESIGN REMAINS THE COPYRIGHT OF TURQUOISE NOISE LTD. AND MAY NOT BE REPRODUCED WITHOUT PERMISSION

Weltech Business Centre  
 Ridgeway, Welwyn Garden City AL7 2AA  
 mail@turquoisenoise.com 07808 294467

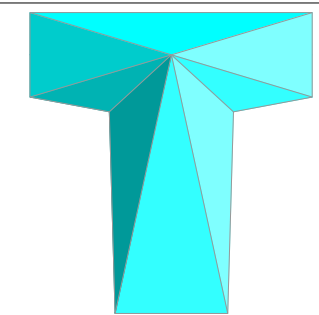

TURQUOISENOISE.COM  
 architecture for your home

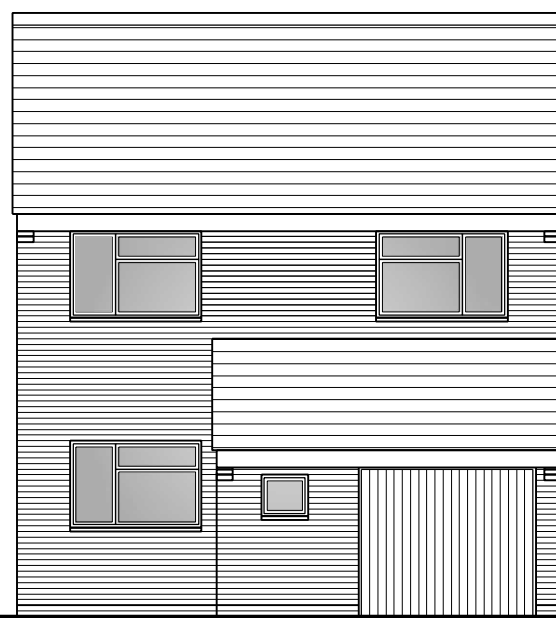

**EXISTING FRONT ELEVATION**




**EXISTING SOUTH WEST SIDE ELEVATION**




**EXISTING REAR ELEVATION**



**PROPOSED FRONT ELEVATION**

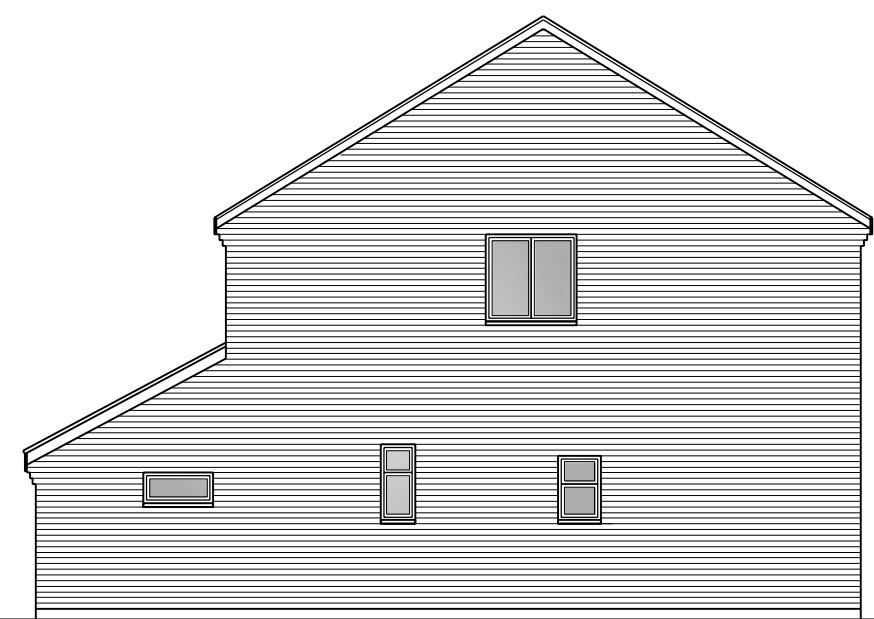


**PROPOSED SOUTH WEST SIDE ELEVATION**

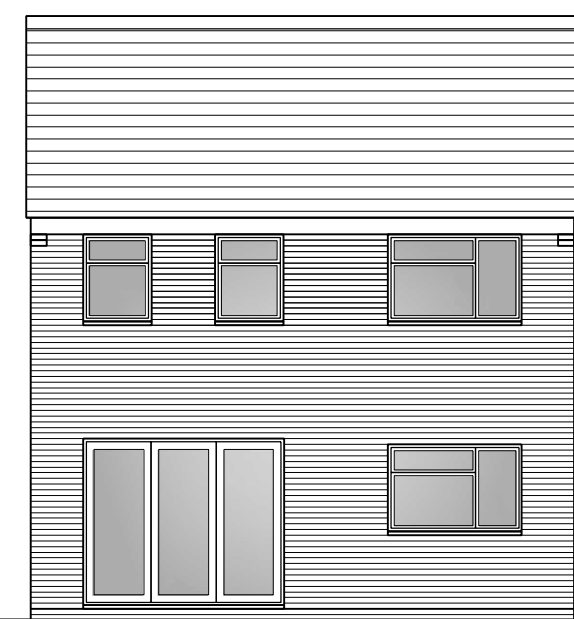

**PROPOSED REAR ELEVATION**

ALL PROPOSED MATERIALS TO BE SIMILAR IN APPEARANCE TO EXISTING HOUSE.

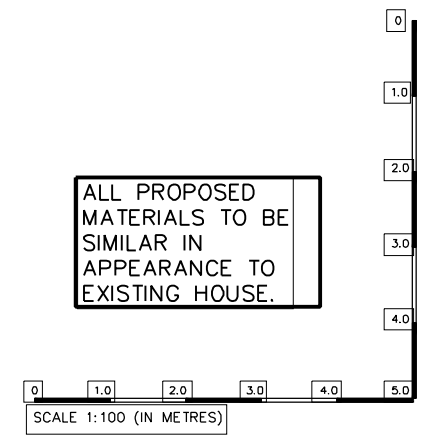

Date of this revision: -  
 drawn by: TJP    drawn date: DEC 23    scale: 1:100 @ A3  
 project: 4 ST JOHNS, PUCKERIDGE, WARE SG11 1SY

dwg title: EXISTING AND PROPOSED ELEVATIONS

dwg no: 3763 PL 02    rev: -