



GENERAL NOTES:  
 UNLESS OTHERWISE NOTED ALL DIMENSIONS ARE GIVEN IN MILLIMETRES  
 ALL DIMENSIONS MUST BE VERIFIED ON SITE BEFORE THE COMMENCEMENT OF WORK OR THE FABRICATION OF ANY ITEM. DISCREPANCIES MUST BE REPORTED TO THE ARCHITECT  
 THIS DRAWING IS NOT FOR CONSTRUCTION - FOR CDM AND BUILDING REGULATIONS COMPLIANT DETAILS CONTACT TURQUOISE NOISE LTD.  
 THIS DRAWING AND DESIGN REMAINS THE COPYRIGHT OF TURQUOISE NOISE LTD. AND MAY NOT BE REPRODUCED WITHOUT PERMISSION


Weltech Business Centre  
 Ridgeway, Welwyn Garden City AL7 2AA  
 mail@turquoisenoise.com 07808 294467

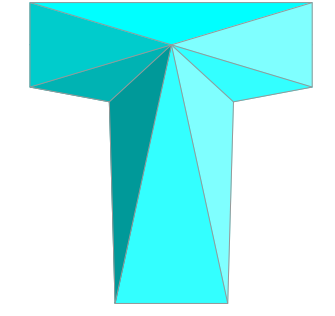


TURQUOISENOISE.COM  
 architecture for your home

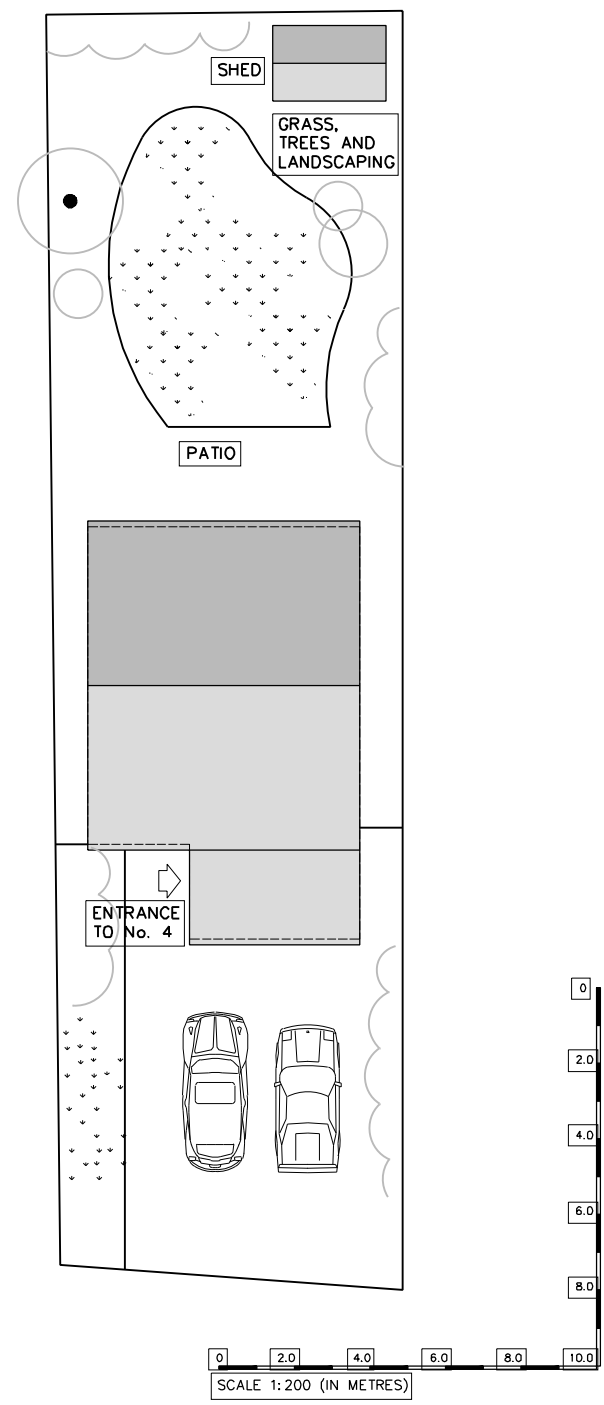


**EXISTING AND PROPOSED SITE AND ROOF PLANS (NO CHANGE) 1:200**

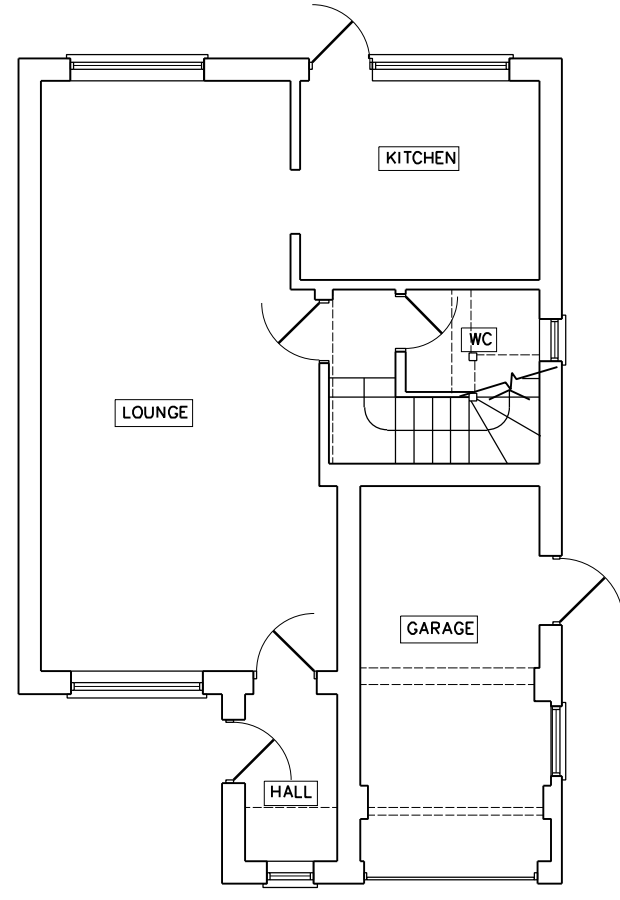

**EXISTING GROUND FLOOR PLAN 1:100**

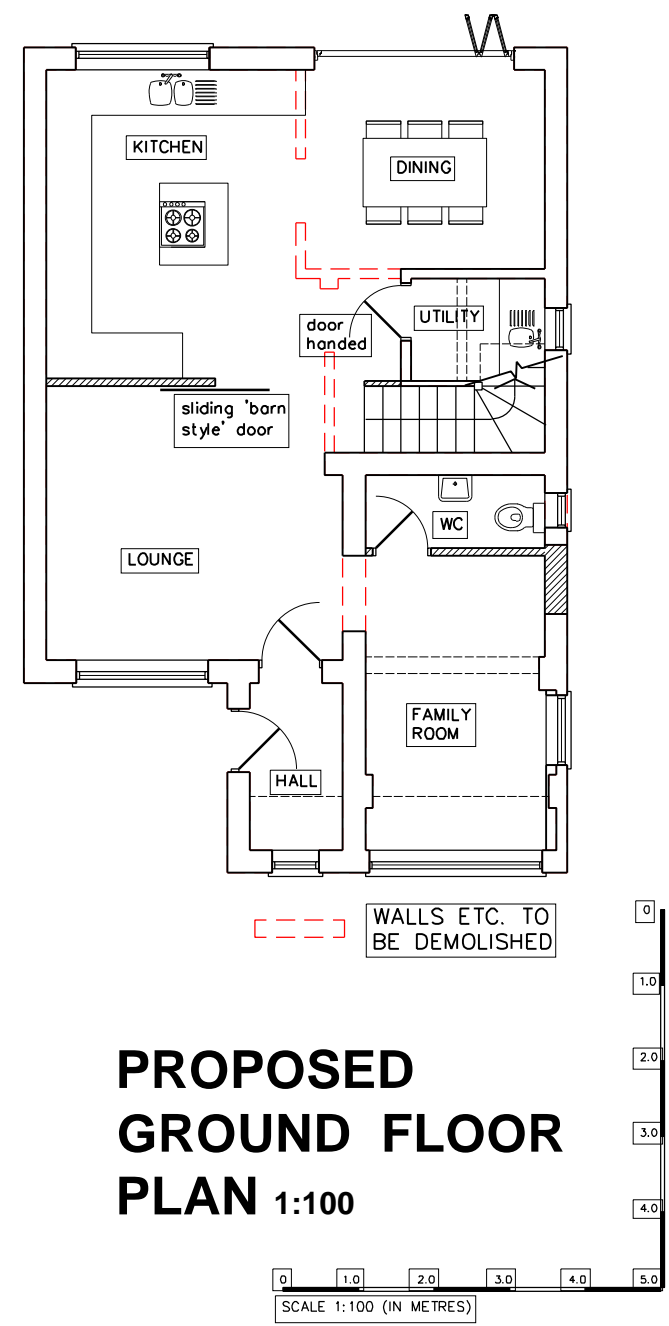

**PROPOSED GROUND FLOOR PLAN 1:100**

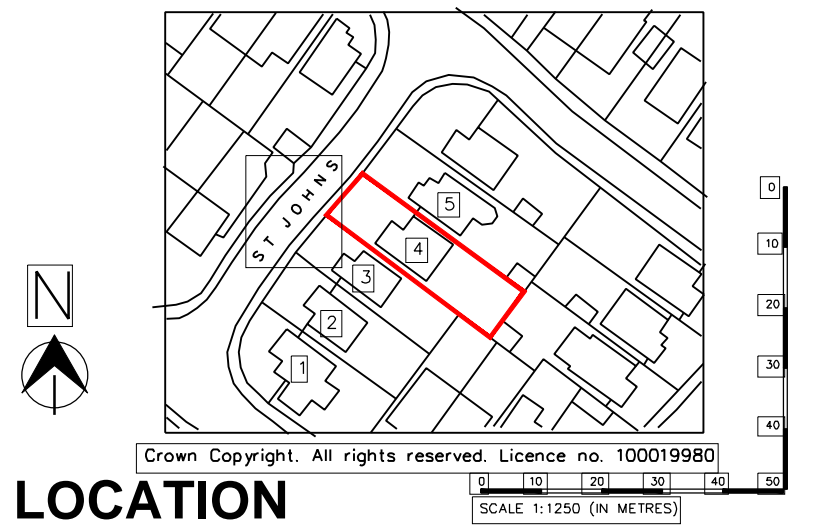

**LOCATION PLAN 1:1250**

Date of this revision: -		
drawn by: TJP	drawn date: DEC 23	scale: VAR @ A3
project: 4 ST JOHNS, PUCKERIDGE, WARE SG11 1SY		
[REDACTED]		
dwg title: LOCATION PLAN, EXISTING AND PROPOSED SITE AND ROOF PLANS, EXISTING AND PROPOSED GROUND FLOOR PLANS		
dwg no: 3763 PL 01	rev: -	