



existing second floor plan

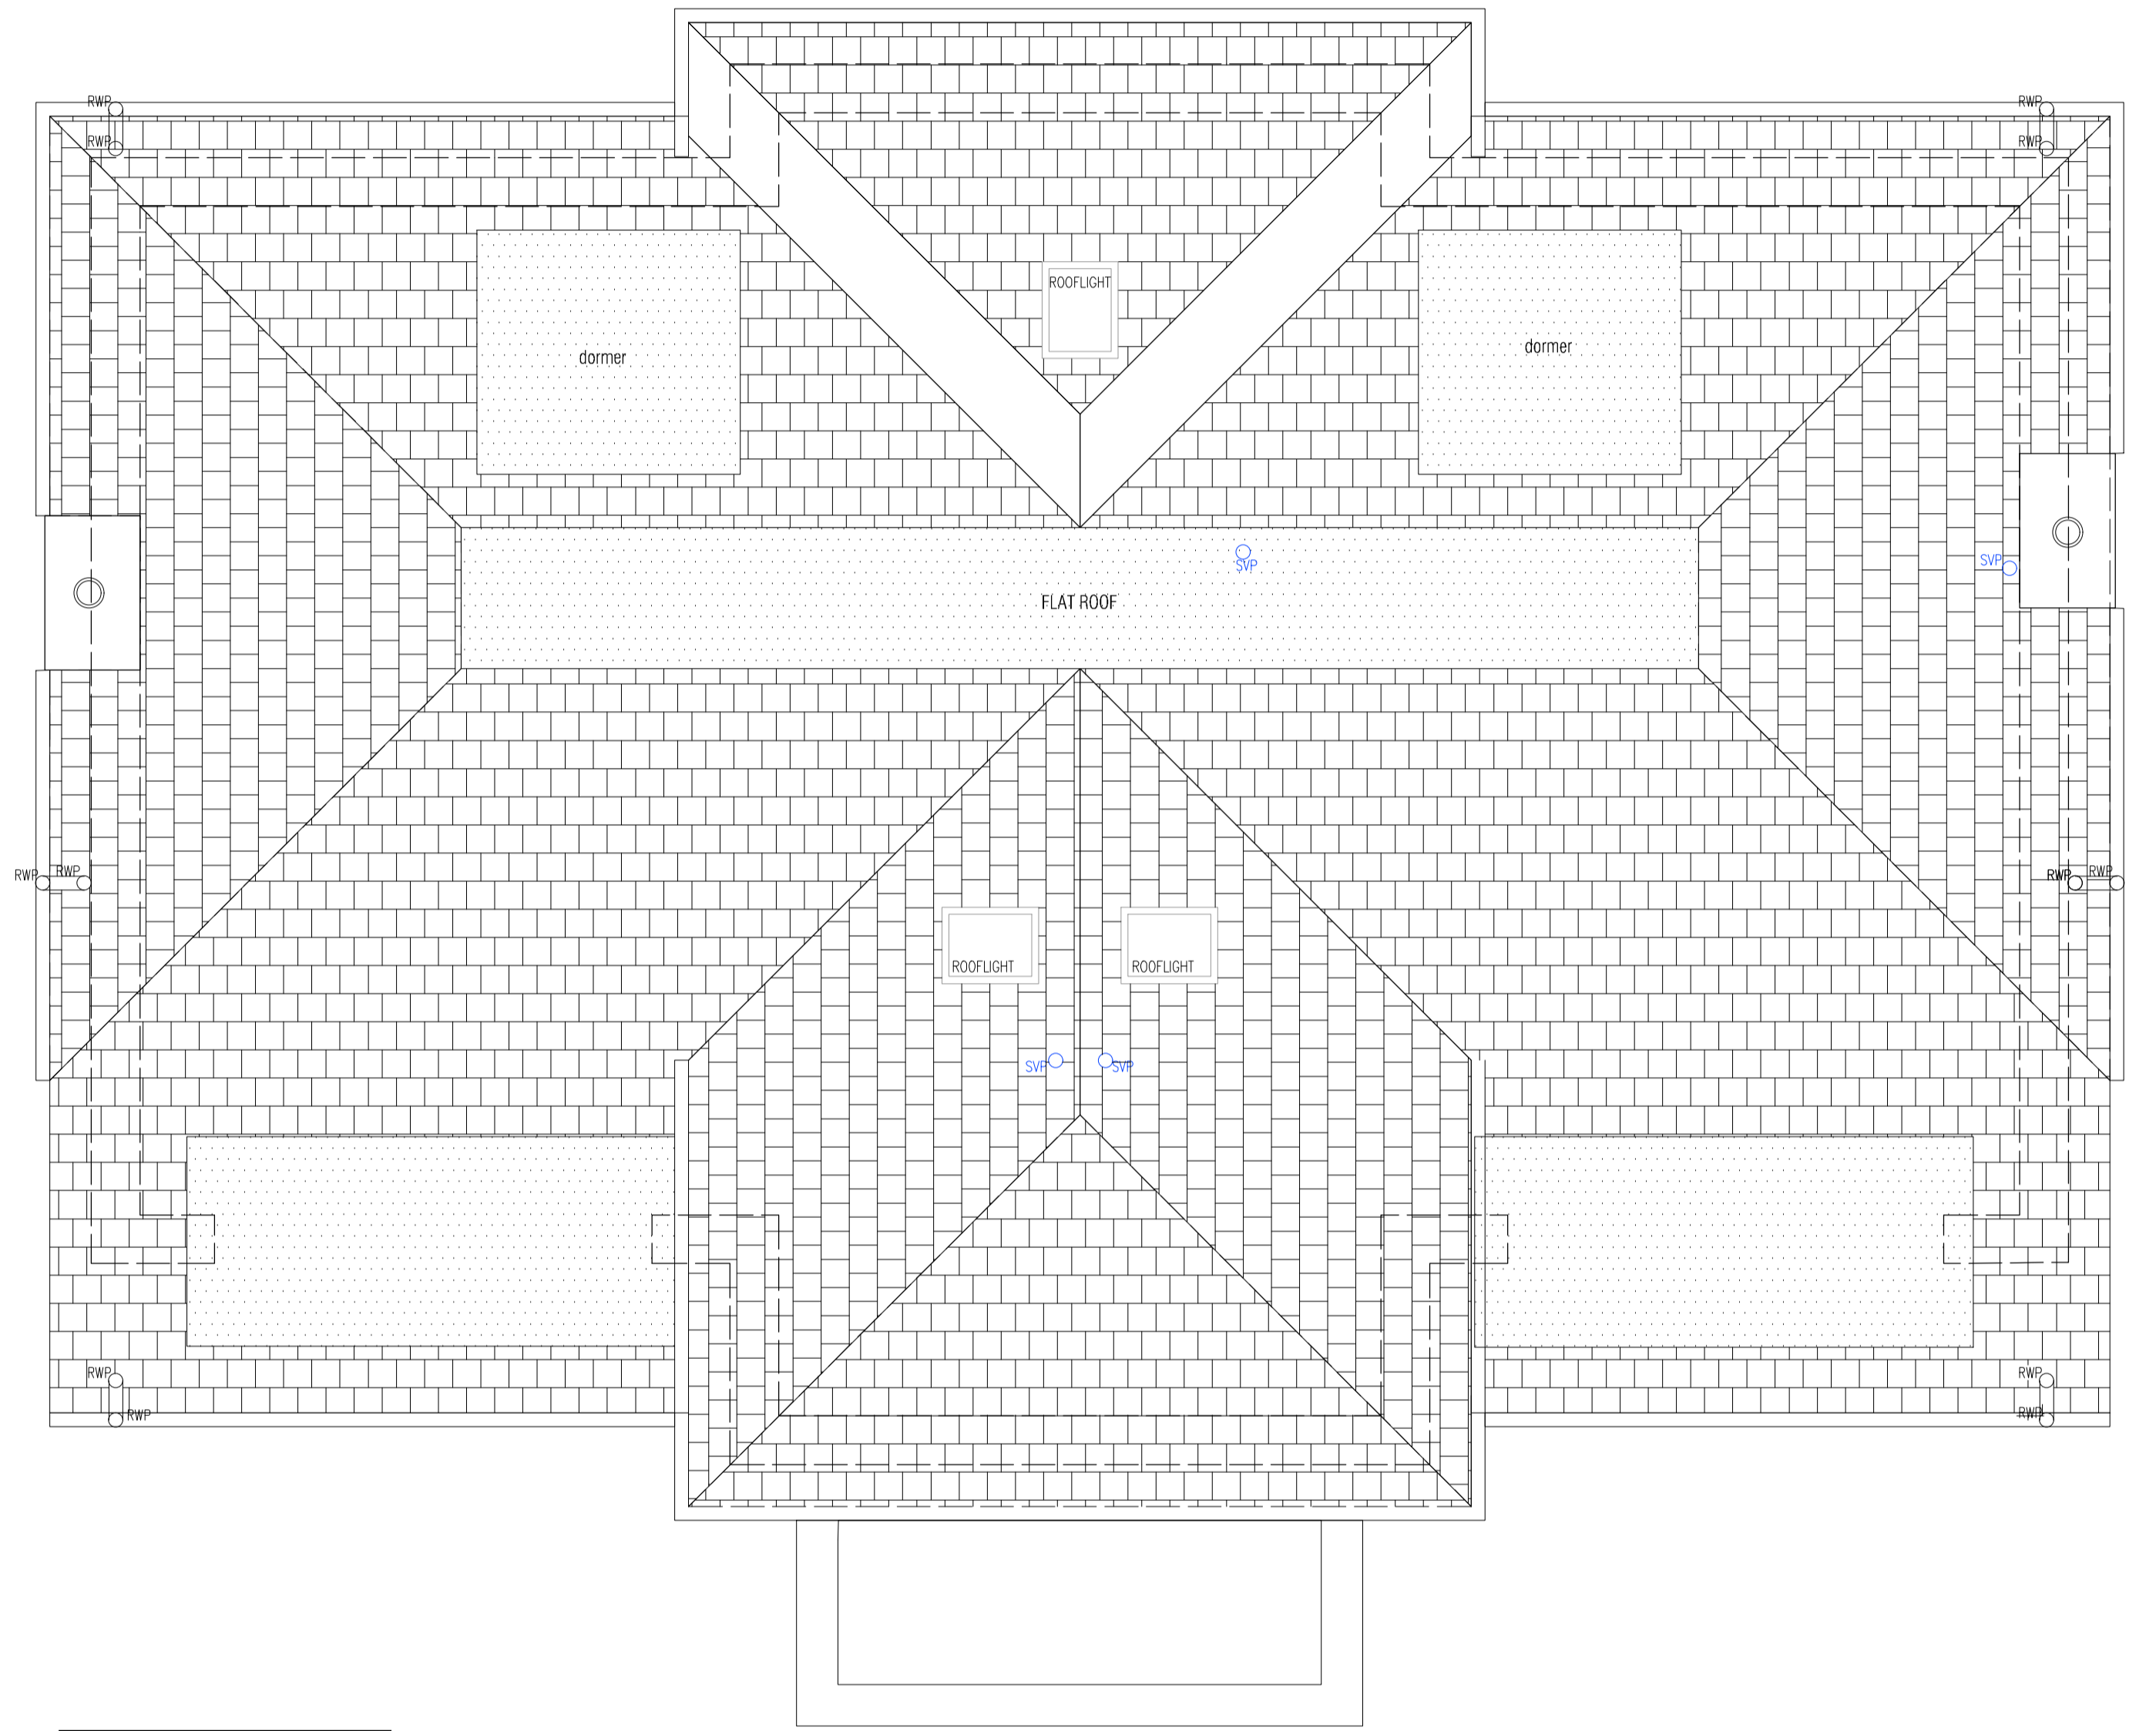

existing roof plan

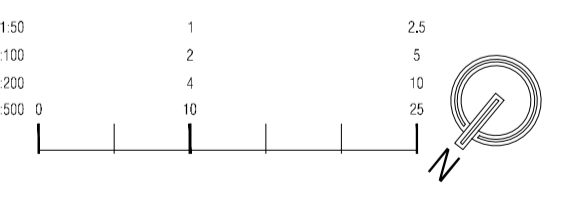

Revision	Amendment	Drawn by	Date

Drawing Class: **Planning**



Client: _____

Address: 35 BURNHAM GREEN ROAD
DATCHWORTH
HERTS AL6 0NL

Title: EXISTING SECOND FLOOR & ROOF PLANS

Scale	Project No.	Drawing No.	Revision No.
1:50 @ A1	19_374	P612	