


Ground Floor

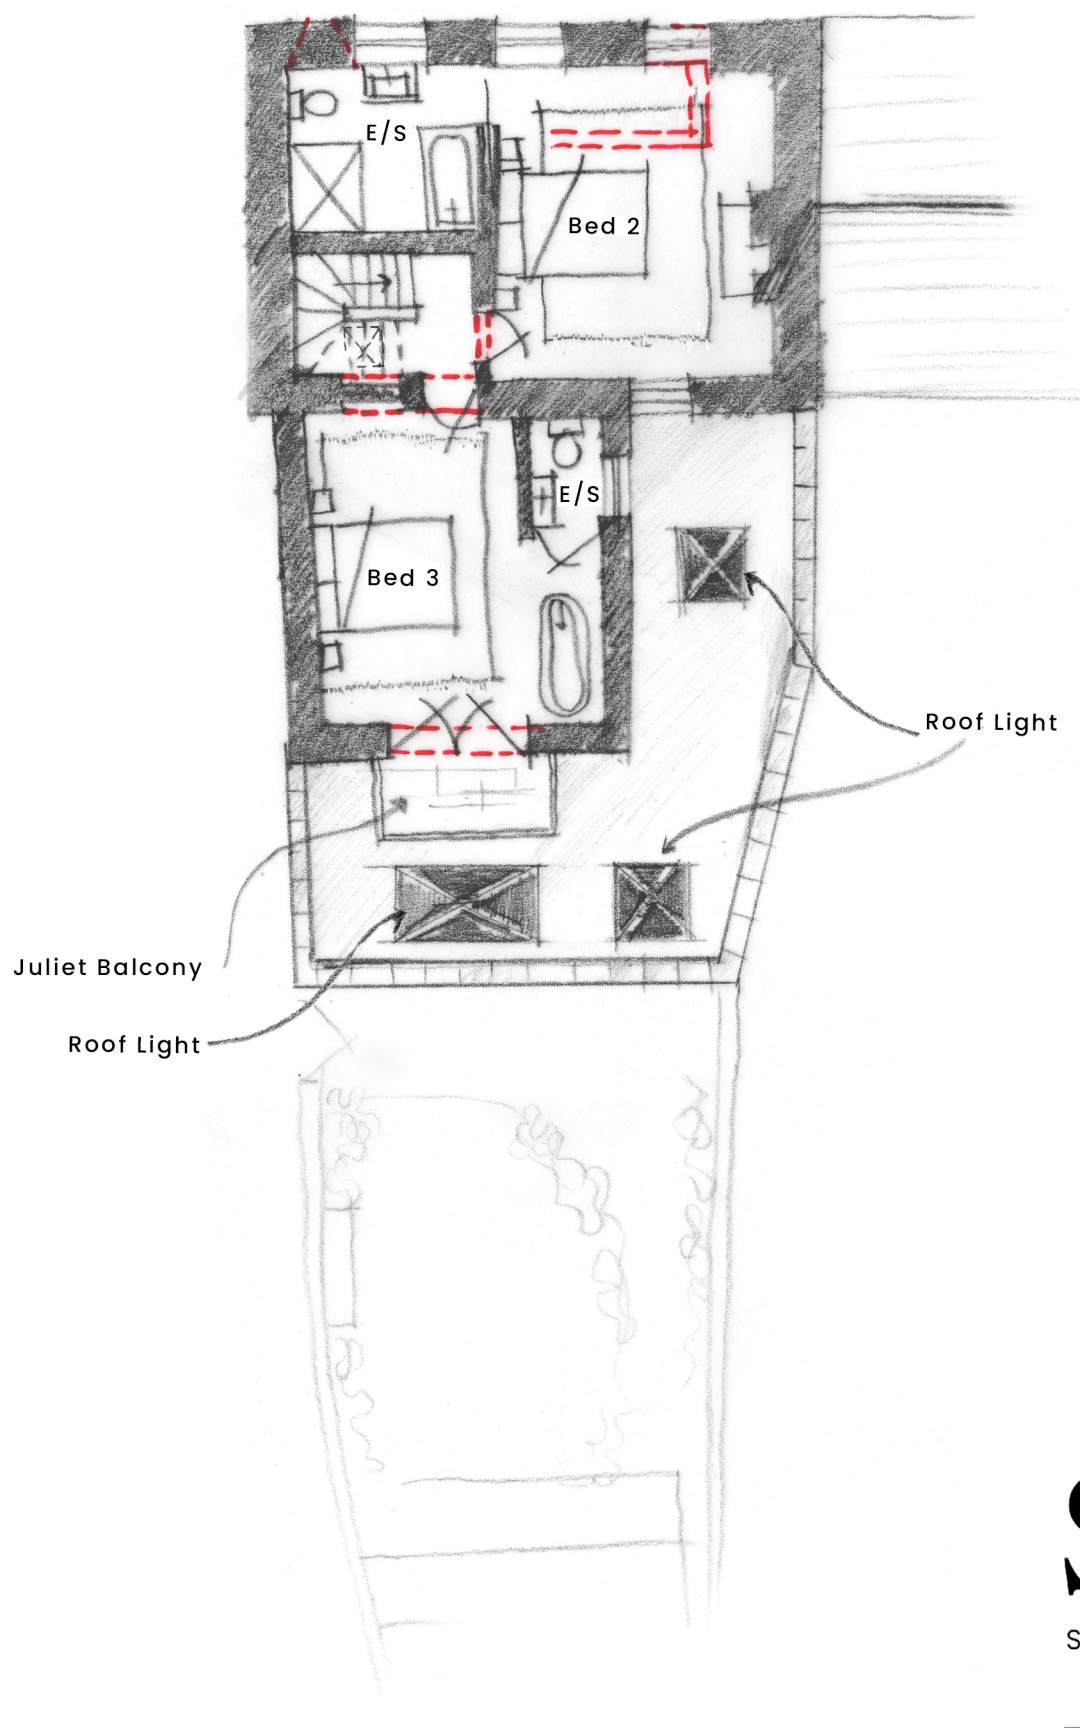

First Floor

- - - To be demolished
- Existing
- Proposed

SOTA

STATE OF THE ART
ARCHITECTURE

Richard & Rebecca
Riverside Cottage
Proposed Ground & First Floor Plan
Scale 1:100 @ A3 October 2023

E info@sota-design.com W www.sota-design.com

Proposed Floor Plans

