





EXISTING GROUND FLOOR PLAN

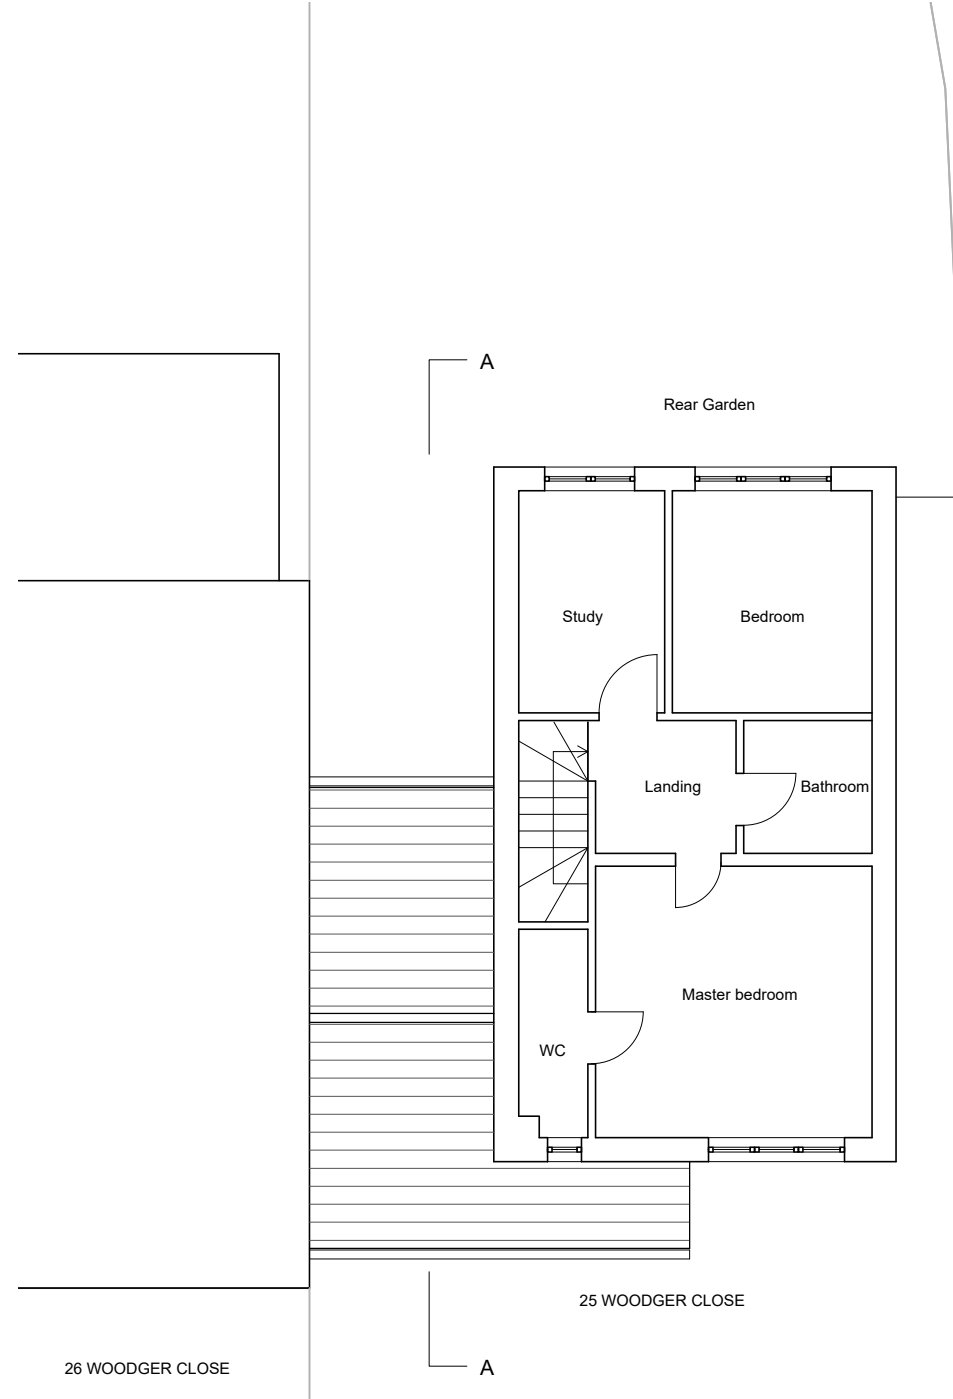

EXISTING FIRST FLOOR PLAN

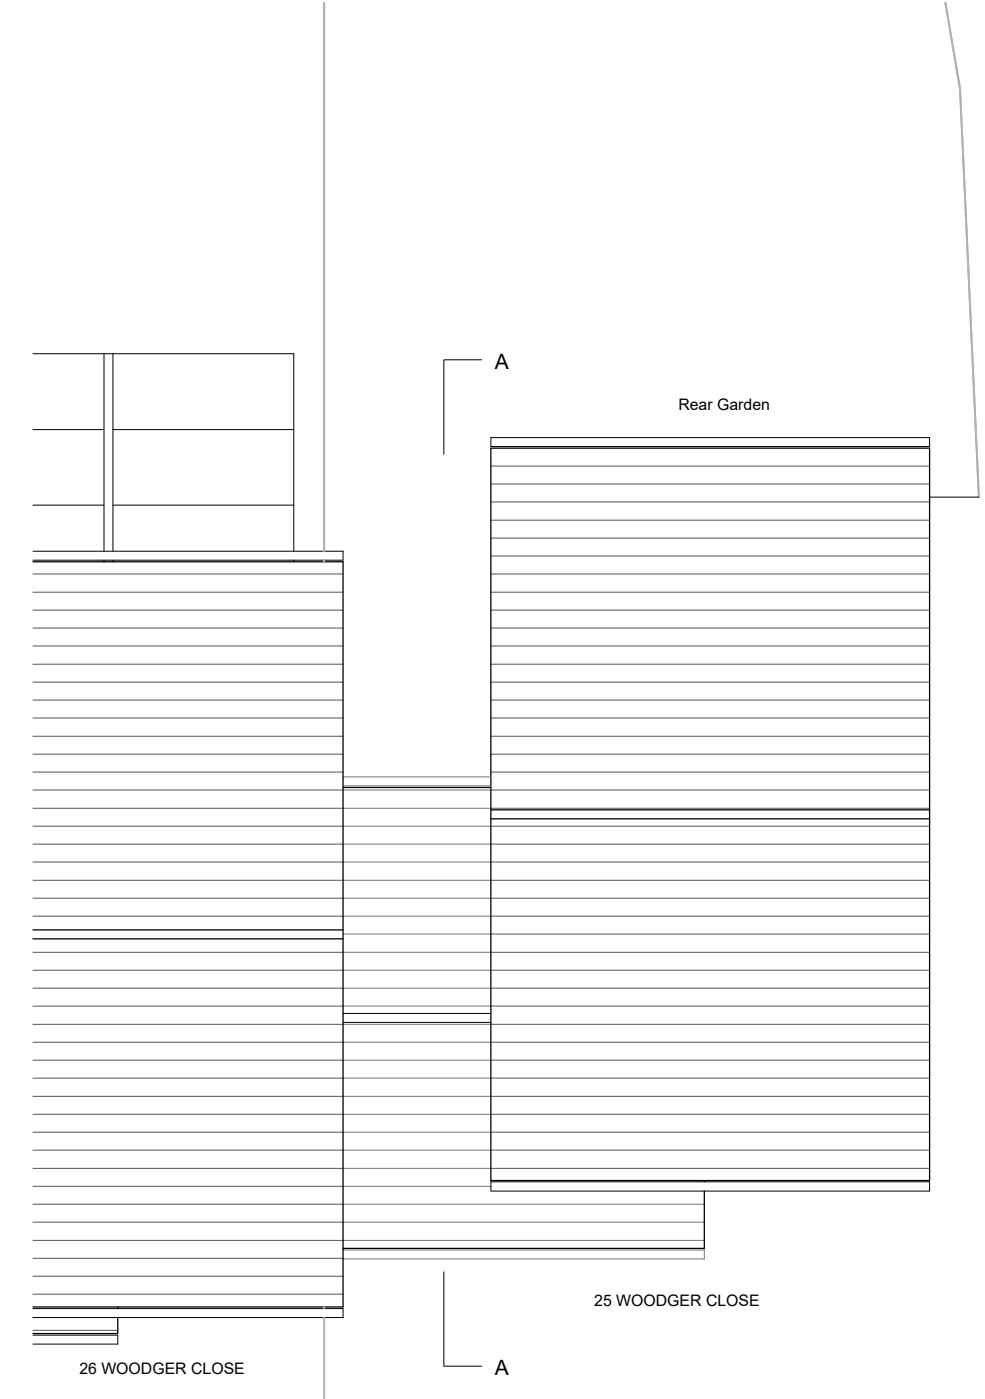

EXISTING ROOF PLAN

 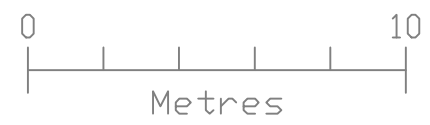

<p>PROJECT: 25 WOODGER CLOSE          CLIENT: MS          SCALE: 1:100 @ A3          DRAWING: EXISTING PLANS</p>	<p><b>DRAWING NO: 100</b>          DRAWN BY: Zhuobin He          DATE: 24.11.2023          REV:</p>	<p><b>NOTES:</b></p>		
--	---	----------------------	--	--