




PROPOSED GROUND FLOOR PLAN

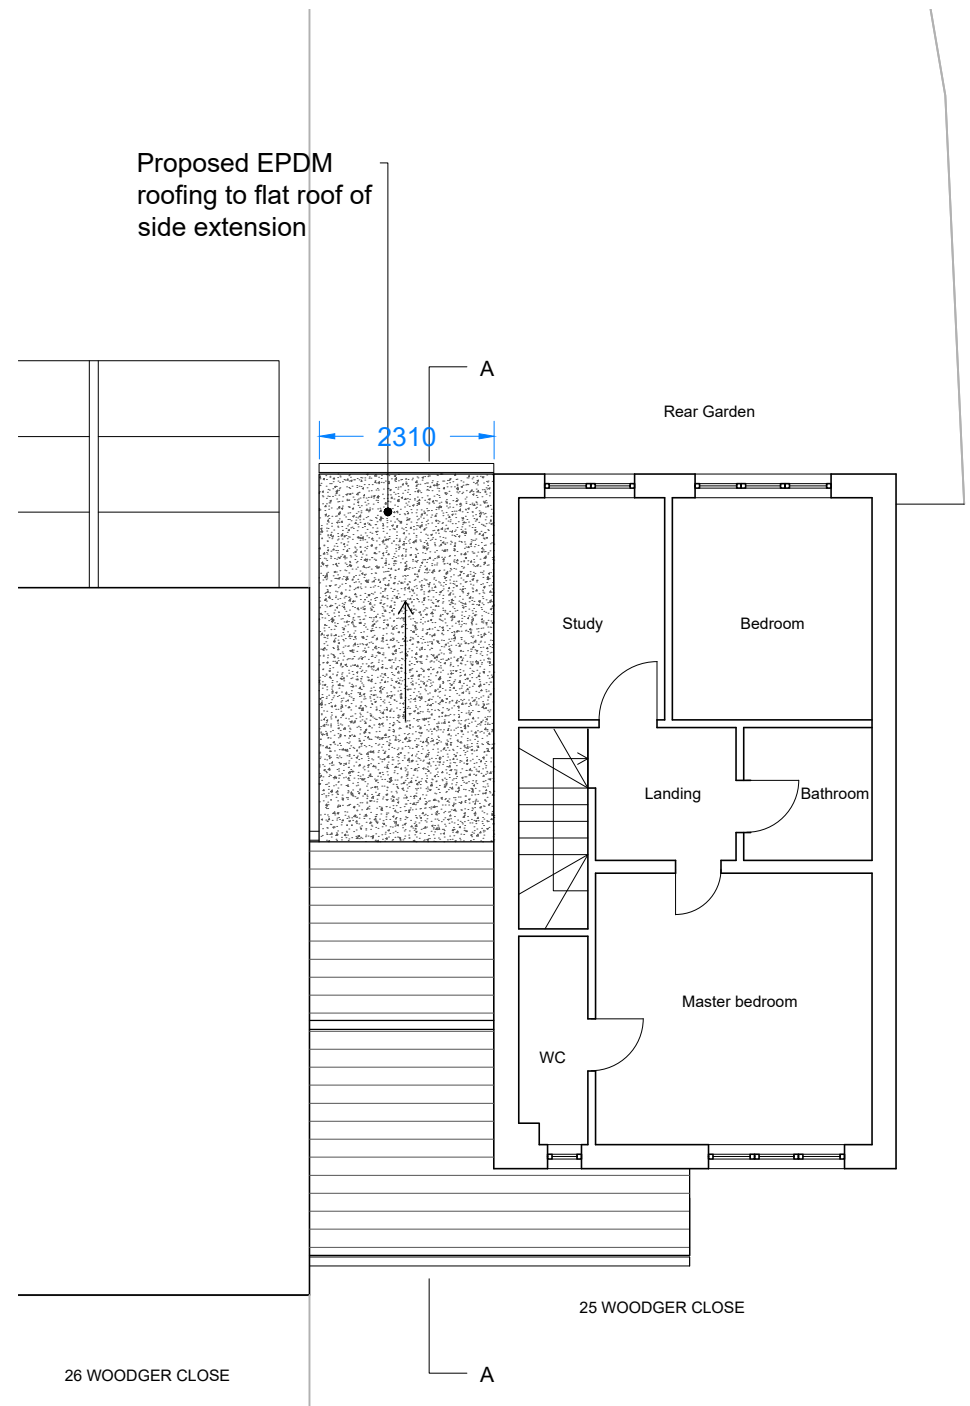

PROPOSED FIRST FLOOR PLAN

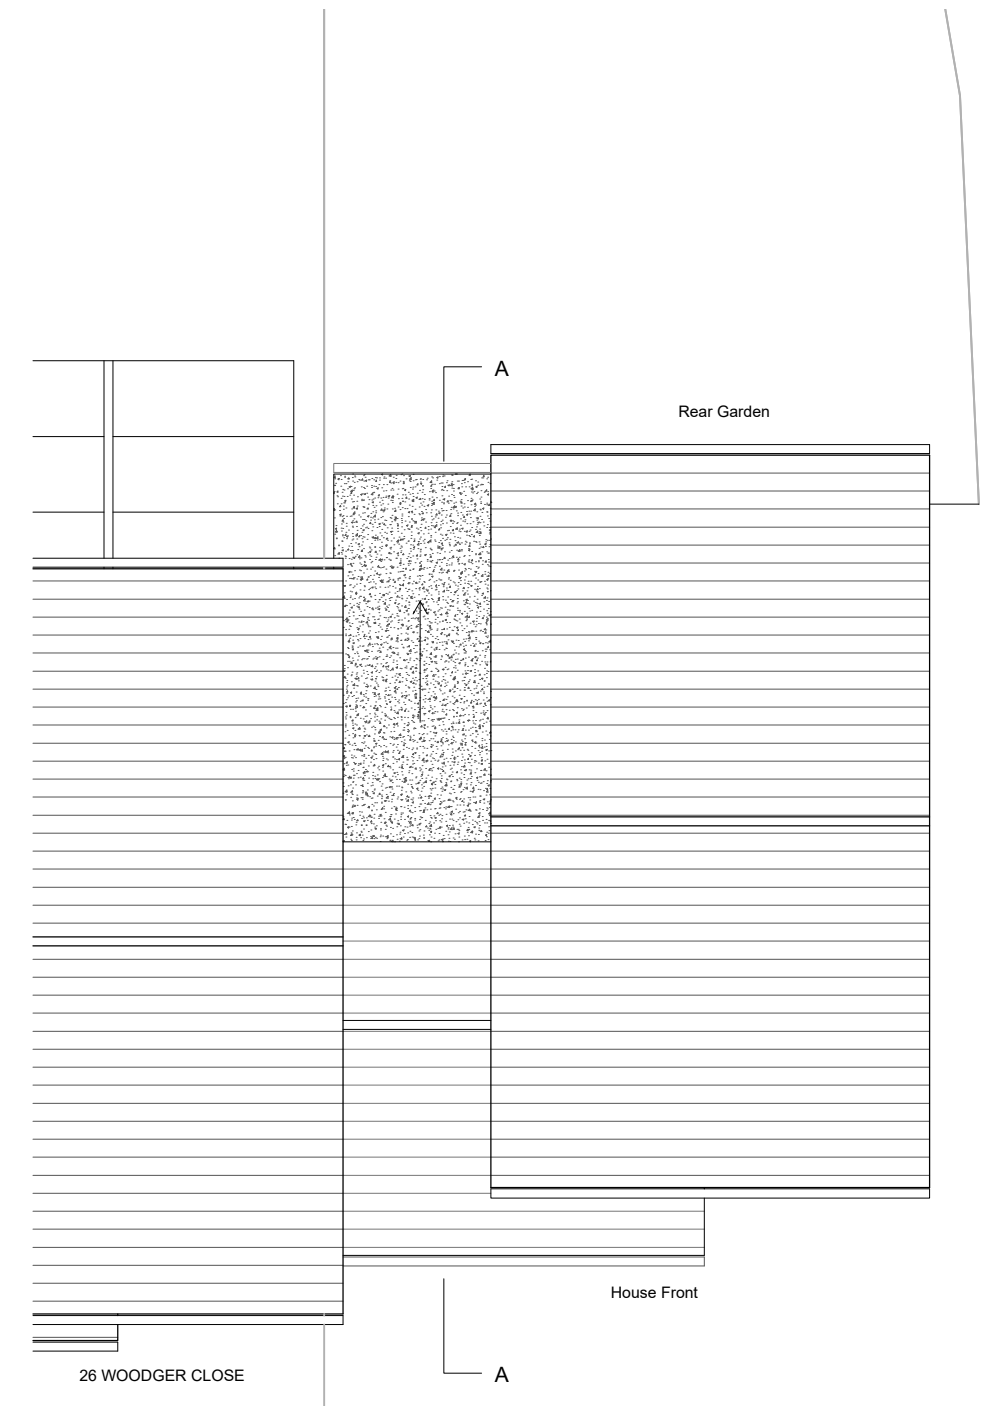

PROPOSED ROOF PLAN

 

<p>PROJECT: 25 WOODGER CLOSE CLIENT: MS KWAN SCALE: 1:100 @ A3 DRAWING: PROPOSED PLANS</p>	<p>DRAWING NO: 200 Rev A DRAWN BY: Zhuobin He DATE: 07.12.2023 REV:</p>	<p>NOTES:</p>		<p>ALL DIMENSIONS IN MILLIMETRES</p>
---	---	----------------------	--	--------------------------------------